

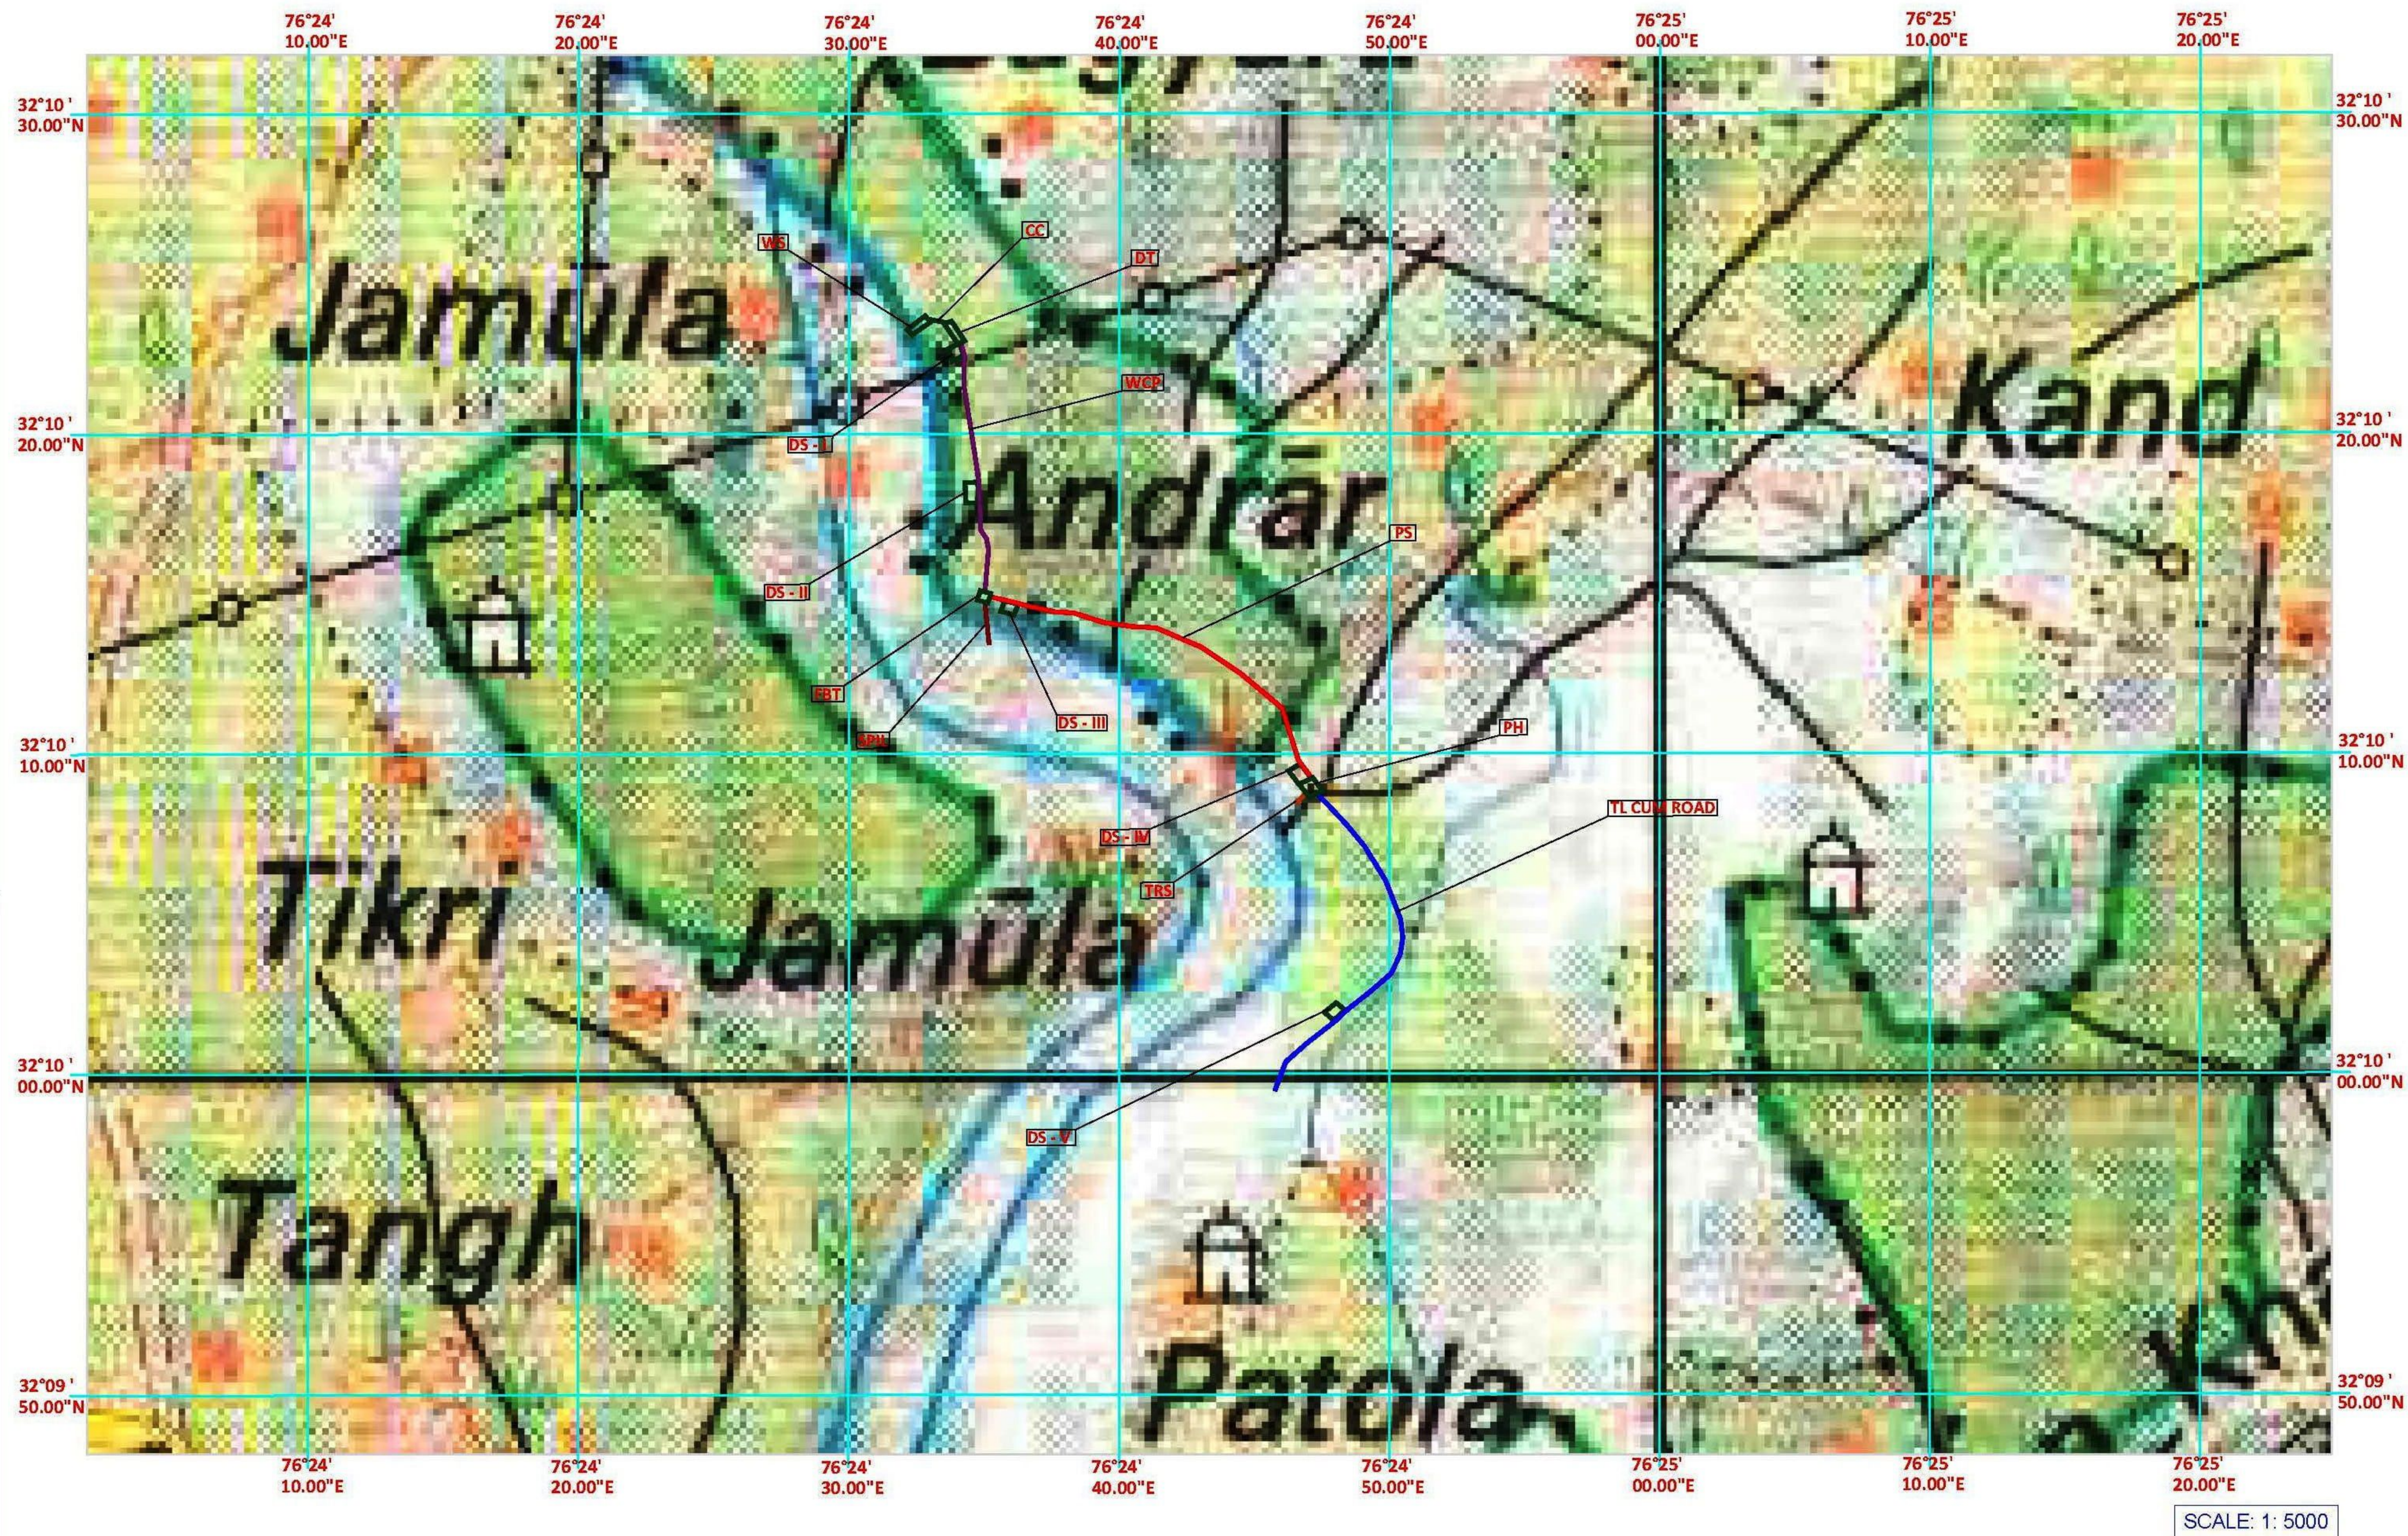
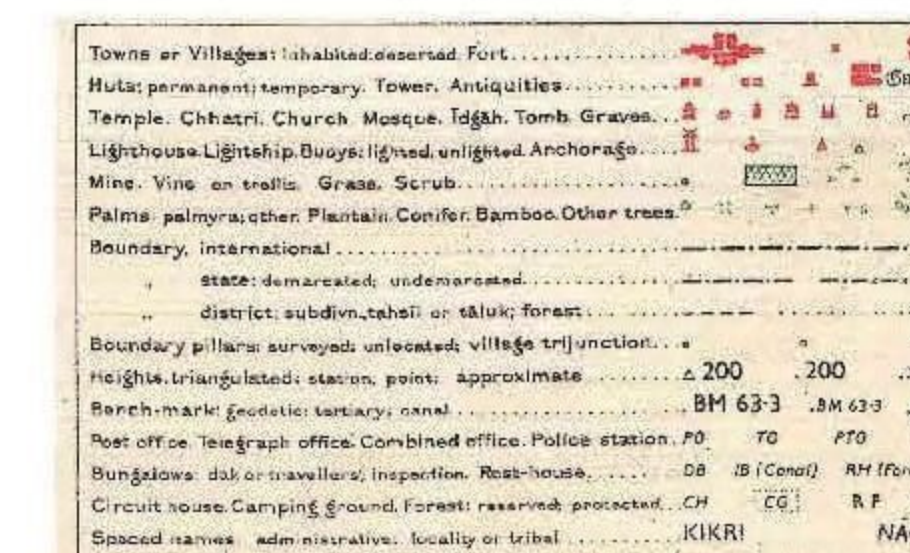


GEO-REFERENCE MAP

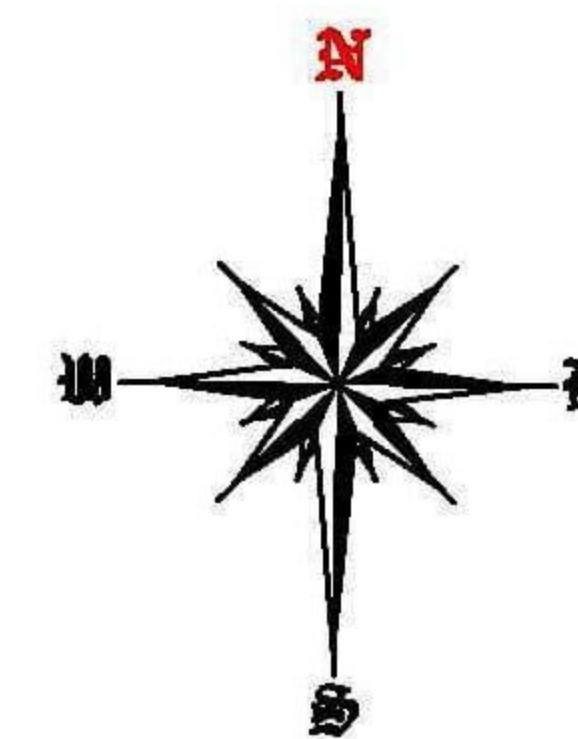

Weir Site				
1	76°24' 32.15"E	32°10' 23.25"N	WS	
2	76°24' 32.81"E	32°10' 23.69"N		
3	76°24' 33.02"E	32°10' 23.5"N		
4	76°24' 32.34"E	32°10' 23.1"N		
Conveyance Channel				
1	76°24' 32.91"E	32°10' 23.59"N	CC	
2	76°24' 33.61"E	32°10' 23.46"N		
Desilting Tank				
1	76°24' 33.52"E	32°10' 23.44"N	DT	
2	76°24' 33.79"E	32°10' 23.51"N		
3	76°24' 34.27"E	32°10' 22.89"N		
4	76°24' 34.02"E	32°10' 22.79"N		
Water Conductor				
1	76°24' 34.13"E	32°10' 22.83"N	WTCF	
2	76°24' 34.25"E	32°10' 22.41"N		
3	76°24' 34.21"E	32°10' 21.51"N		
4	76°24' 34.54"E	32°10' 19.65"N		
5	76°24' 34.73"E	32°10' 18.44"N		
6	76°24' 34.76"E	32°10' 17.42"N		
7	76°24' 34.76"E	32°10' 16.94"N		
8	76°24' 34.98"E	32°10' 16.64"N		
9	76°24' 35.05"E	32°10' 16.3"N		
10	76°24' 34.94"E	32°10' 15.39"N		
11	76°24' 34.91"E	32°10' 14.97"N		
Forebay Tank				
1	76°24' 34.72"E	32°10' 15.01"N	FBT	
2	76°24' 35.11"E	32°10' 14.92"N		
3	76°24' 35.01"E	32°10' 14.63"N		
4	76°24' 34.61"E	32°10' 14.71"N		
Spillway				
1	76°24' 34.89"E	32°10' 14.65"N	SPL	
2	76°24' 35.03"E	32°10' 13.31"N		
Penstock				
1	76°24' 35.08"E	32°10' 14.82"N	PS	
2	76°24' 36.63"E	32°10' 14.48"N		
3	76°24' 37.51"E	32°10' 14.31"N		
4	76°24' 38.16"E	32°10' 14.27"N		
5	76°24' 39.28"E	32°10' 13.96"N		
6	76°24' 40.31"E	32°10' 13.82"N		
7	76°24' 41.22"E	32°10' 13.77"N		
8	76°24' 42.89"E	32°10' 13.14"N		
9	76°24' 44.35"E	32°10' 12.28"N		
10	76°24' 45.85"E	32°10' 11.18"N		
11	76°24' 46.47"E	32°10' 9.53"N		
12	76°24' 46.92"E	32°10' 8.97"N		
Power House				
1	76°24' 46.43"E	32°10' 8.79"N	PH	
2	76°24' 46.96"E	32°10' 8.98"N		
3	76°24' 47.3"E	32°10' 8.56"N		
4	76°24' 46.81"E	32°10' 8.38"N		
Tail Race				
1	76°24' 46.69"E	32°10' 8.5"N	TRS	
2	76°24' 46.3"E	32°10' 8.18"N		
Road & Transmission				
1	76°24' 47.1"E	32°10' 8.48"N	B. CUM ROAD	
2	76°24' 48.19"E	32°10' 7.48"N		
3	76°24' 48.84"E	32°10' 6.79"N		
4	76°24' 49.6"E	32°10' 5.71"N		
5	76°24' 49.95"E	32°10' 4.9"N		
6	76°24' 50.13"E	32°10' 4.5"N		
7	76°24' 50.21"E	32°10' 3.91"N		
8	76°24' 50.17"E	32°10' 3.38"N		
9	76°24' 49.75"E	32°10' 2.78"N		
10	76°24' 49.03"E	32°10' 2.25"N		
11	76°24' 48.14"E	32°10' 1.68"N		
12	76°24' 47.63"E	32°10' 1.29"N		
13	76°24' 46.58"E	32°10' 0.61"N		
14	76°24' 45.81"E	32°10' 0.05"N		
15	76°24' 45.39"E	32°9' 59.13"N		
Dumping Site I				
1	76°24' 33.68"E	32°10' 22.65"N	DS I	
2	76°24' 34.09"E	32°10' 22.8"N		
4	76°24' 34.22"E	32°10' 22.41"N		
	76°24' 33.8"E	32°10' 22.25"N		
Dumping Site II				
1	76°24' 34.21"E	32°10' 18.43"N	DS II	
2	76°24' 34.68"E	32°10' 18.43"N		
3	76°24' 34.72"E	32°10' 17.77"N		
4	76°24' 34.24"E	32°10' 17.78"N		
Dumping Site III				
1	76°24' 35.48"E	32°10' 14.35"N	DS III	
2	76°24' 35.62"E	32°10' 14.68"N		
3	76°24' 36.13"E	32°10' 14.57"N		
4	76°24' 35.96"E	32°10' 14.23"N		
Dumping Site IV				
1	76°24' 46.05"E	32°10' 9.21"N	DS IV	
2	76°24' 46.5"E	32°10' 9.43"N		
3	76°24' 46.87"E	32°10' 8.96"N		
4	76°24' 46.43"E	32°10' 8.79"N		
Dumping Site V				
1	76°24' 47.26"E	32°10' 1.59"N	DS V	
2	76°24' 47.71"E	32°10' 1.88"N		
3	76°24' 48.04"E	32°10' 1.65"N		
4	76°24' 47.6"E	32°10' 1.34"N		

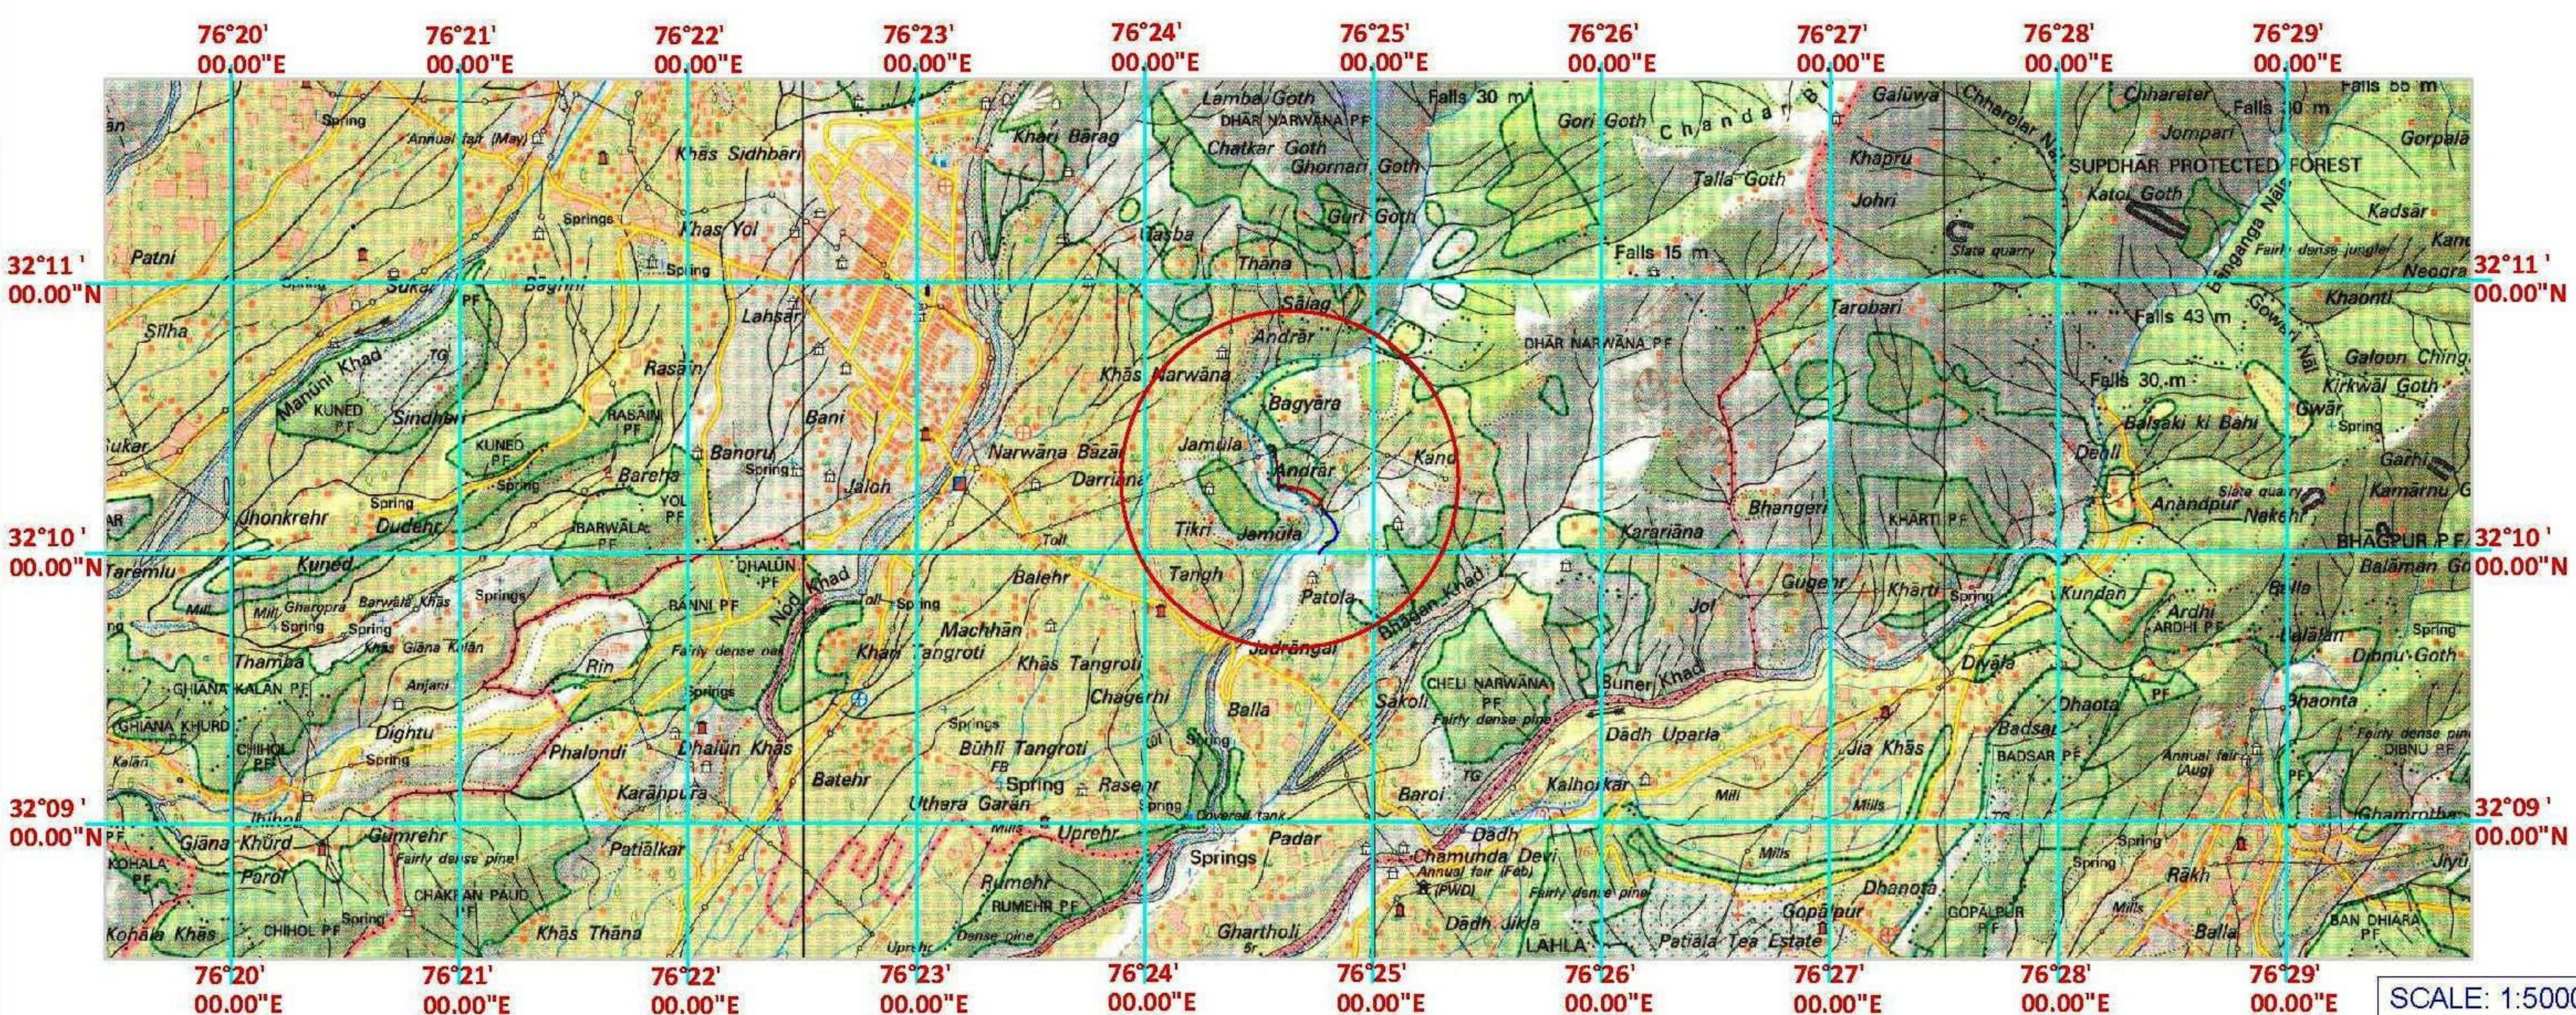

LOWER IKU - I SMALL HYDRO PROJECT

MAGNUS INFRATECH PVT. LTD.
KANGRA H.P.

SCALE	1:50000 * 1: 5000	S.O.I. SHEET NO. 143 / W-8 - (52D/8)
-------	----------------------	--------------------------------------

Prepared By : MAGNUS INFRATECH PVT. LTD. KANGRA H.P.

21
Divisional Forest Officer,
Dharamshala Forest Division.
DHARAMSHALA.

. Mongra Hydro Construction
 Pvt. Ltd.
 For :-
 Authorised Signatory