




GEO-REFERENCE MAP

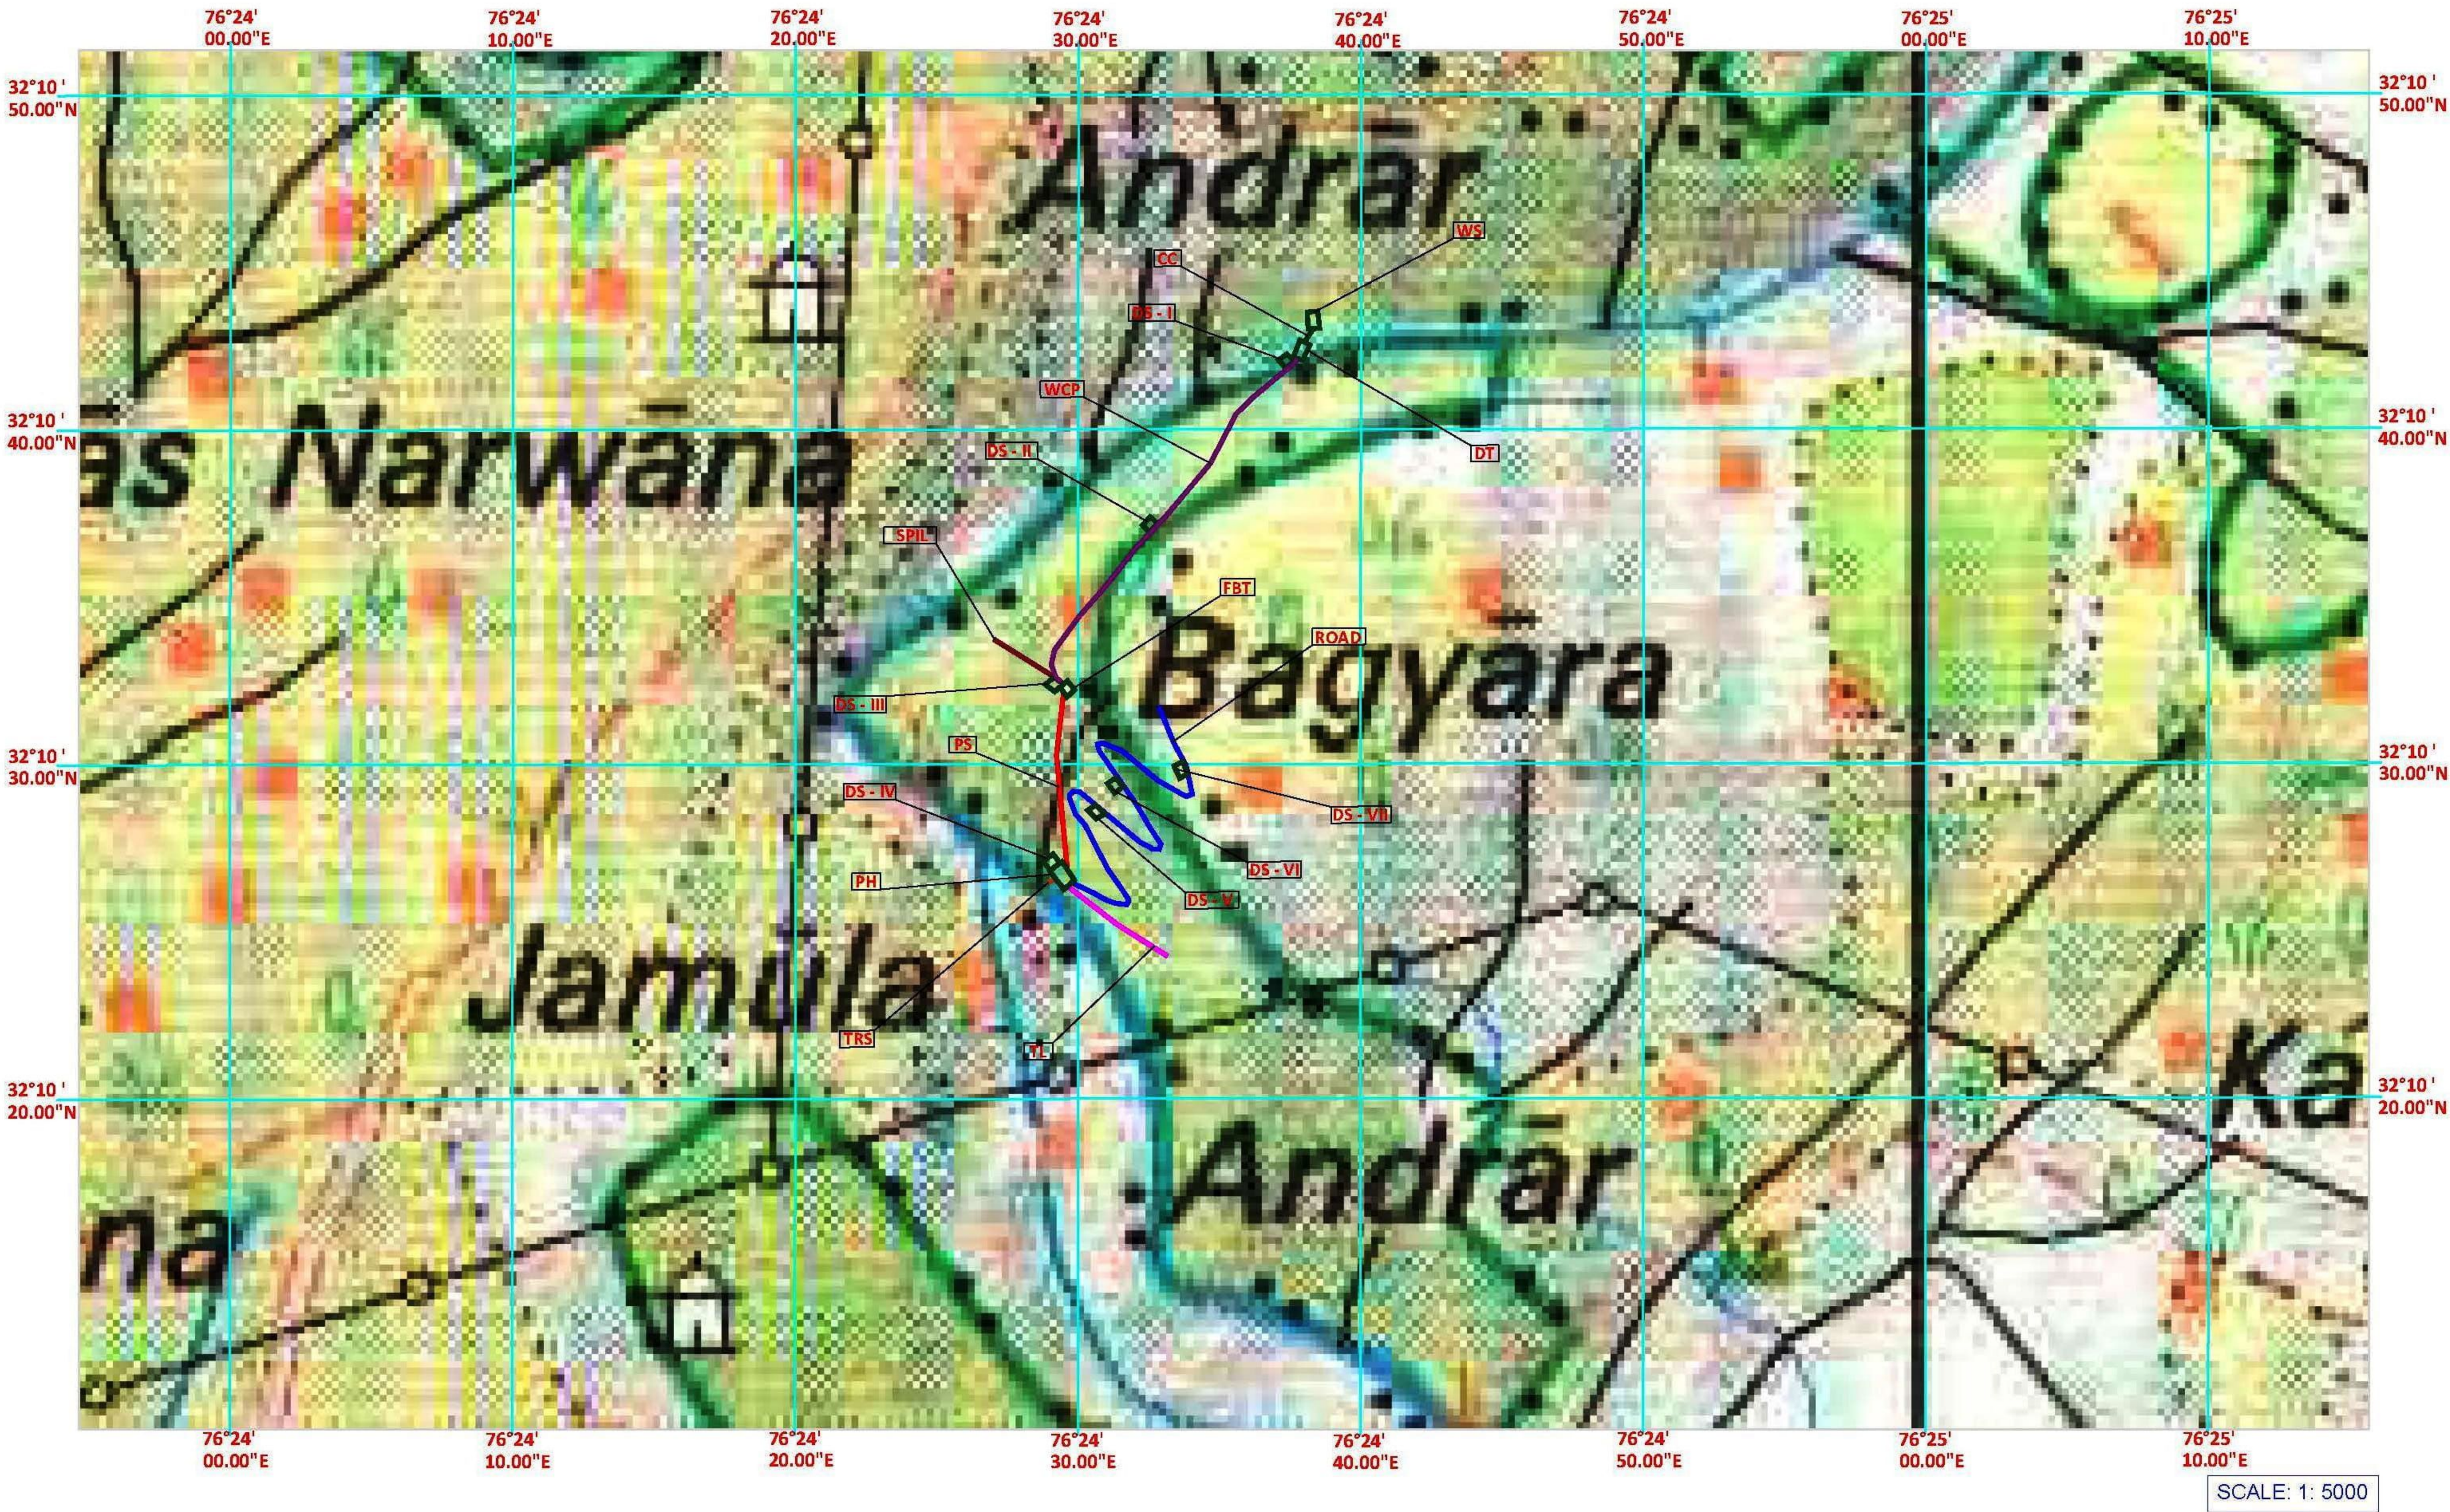

Weir Site			
1	76°24' 38.1"E	32°10' 43.5"N	WS
2	76°24' 38.4"E	32°10' 43.5"N	
3	76°24' 38.5"E	32°10' 43.01"N	
4	76°24' 38.12"E	32°10' 43"N	
Conveyance Channel			
1	76°24' 38.31"E	32°10' 43"N	CC
2	76°24' 37.98"E	32°10' 42.6"N	
Desilting Tank			
1	76°24' 37.58"E	32°10' 42.15"N	DT
2	76°24' 37.83"E	32°10' 42.66"N	
3	76°24' 38.18"E	32°10' 42.51"N	
4	76°24' 37.91"E	32°10' 42.06"N	
Water Conductor			
1	76°24' 37.72"E	32°10' 42.1"N	
2	76°24' 37.64"E	32°10' 41.99"N	
3	76°24' 36.11"E	32°10' 40.94"N	
4	76°24' 32.98"E	32°10' 37.39"N	
5	76°24' 30.81"E	32°10' 35.31"N	
6	76°24' 29.89"E	32°10' 34.44"N	
7	76°24' 28.99"E	32°10' 33.42"N	
8	76°24' 28.87"E	32°10' 32.99"N	
9	76°24' 29.03"E	32°10' 32.6"N	
10	76°24' 29.3"E	32°10' 32.39"N	
Forebay			
1	76°24' 29.17"E	32°10' 32.3"N	FBT
2	76°24' 29.44"E	32°10' 32.49"N	
3	76°24' 29.69"E	32°10' 32.22"N	
4	76°24' 29.42"E	32°10' 32.01"N	
Spillway			
1	76°24' 28.97"E	32°10' 32.61"N	SPL
2	76°24' 26.84"E	32°10' 33.78"N	
Penstock			
1	76°24' 29.29"E	32°10' 32.16"N	PS
2	76°24' 29.01"E	32°10' 30.25"N	
3	76°24' 29.34"E	32°10' 26.8"N	
Power House			
1	76°24' 28.31"E	32°10' 26.78"N	PH
2	76°24' 29.16"E	32°10' 27.05"N	
3	76°24' 29.59"E	32°10' 26.49"N	
4	76°24' 29.21"E	32°10' 26.21"N	
Tail Race			
1	76°24' 28.91"E	32°10' 26.52"N	TRS
2	76°24' 28.61"E	32°10' 26.41"N	
Road			
1	76°24' 32.65"E	32°10' 31.69"N	ROAD
2	76°24' 33.19"E	32°10' 30.55"N	
3	76°24' 33.58"E	32°10' 28.96"N	
4	76°24' 31.33"E	32°10' 30.36"N	
5	76°24' 30.47"E	32°10' 30.57"N	
6	76°24' 30.52"E	32°10' 30.38"N	
7	76°24' 32.32"E	32°10' 28"N	
8	76°24' 32.67"E	32°10' 27.53"N	
9	76°24' 31.93"E	32°10' 27.61"N	
10	76°24' 29.59"E	32°10' 29.16"N	
11	76°24' 29.46"E	32°10' 28.94"N	
12	76°24' 29.66"E	32°10' 28.47"N	
13	76°24' 30.77"E	32°10' 26.81"N	
14	76°24' 31.29"E	32°10' 26.16"N	
15	76°24' 31.49"E	32°10' 25.89"N	
16	76°24' 31.43"E	32°10' 25.73"N	
17	76°24' 31.05"E	32°10' 25.77"N	
18	76°24' 30.32"E	32°10' 26.07"N	
19	76°24' 29.54"E	32°10' 26.39"N	
Transmission Line			
1	76°24' 29.35"E	32°10' 26.3"N	TL
2	76°24' 31.08"E	32°10' 25.13"N	
3	76°24' 32.85"E	32°10' 24.16"N	
Dumping Site I			
1	76°24' 37.06"E	32°10' 42.07"N	DS I
2	76°24' 37.36"E	32°10' 42.25"N	
3	76°24' 37.62"E	32°10' 42.02"N	
4	76°24' 37.31"E	32°10' 41.82"N	
Dumping Site II			
1	76°24' 32.17"E	32°10' 37.15"N	DS II
2	76°24' 32.44"E	32°10' 37.4"N	
3	76°24' 32.69"E	32°10' 37.2"N	
4	76°24' 32.4"E	32°10' 36.93"N	
Dumping Site III			
1	76°24' 28.65"E	32°10' 32.39"N	DS III
2	76°24' 28.97"E	32°10' 32.62"N	
3	76°24' 29.27"E	32°10' 32.39"N	
4	76°24' 28.98"E	32°10' 32.17"N	
Dumping Site IV			
1	76°24' 28.49"E	32°10' 27.07"N	DS IV
2	76°24' 28.84"E	32°10' 27.28"N	
3	76°24' 29.08"E	32°10' 27.01"N	
4	76°24' 28.75"E	32°10' 26.78"N	
Dumping Site V			
1	76°24' 30.09"E	32°10' 28.58"N	DS V
2	76°24' 30.38"E	32°10' 28.74"N	
3	76°24' 30.69"E	32°10' 28.46"N	
4	76°24' 30.39"E	32°10' 28.33"N	
Dumping Site VI			
1	76°24' 30.81"E	32°10' 29.38"N	DS VI
2	76°24' 31.1"E	32°10' 29.55"N	
3	76°24' 31.34"E	32°10' 29.27"N	
4	76°24' 31.05"E	32°10' 29.1"N	
Dumping Site VII			
1	76°24' 33.17"E	32°10' 29.89"N	DS VII
2	76°24' 33.49"E	32°10' 30.02"N	
3	76°24' 33.63"E	32°10' 29.64"N	
4	76°24' 33.37"E	32°10' 29.51"N	

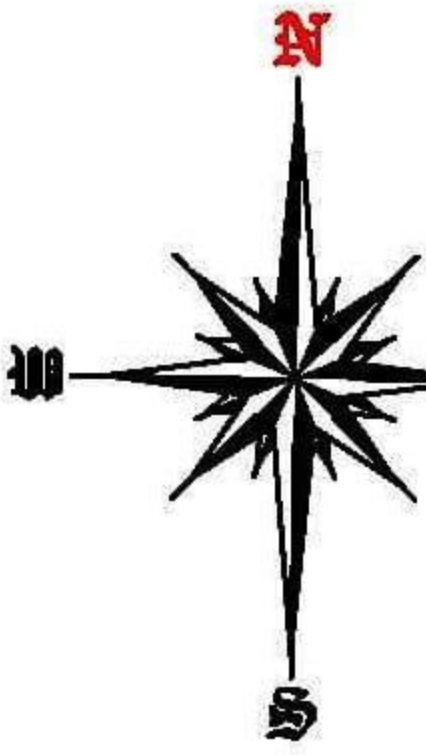

LOWER IKU SMALL HYDRO PROJECT
MAGNUS INFRATECH PVT. LTD.
KANGRA H.P.
S.O.I. SHEET NO. I43 /W-8 - (52D/8)

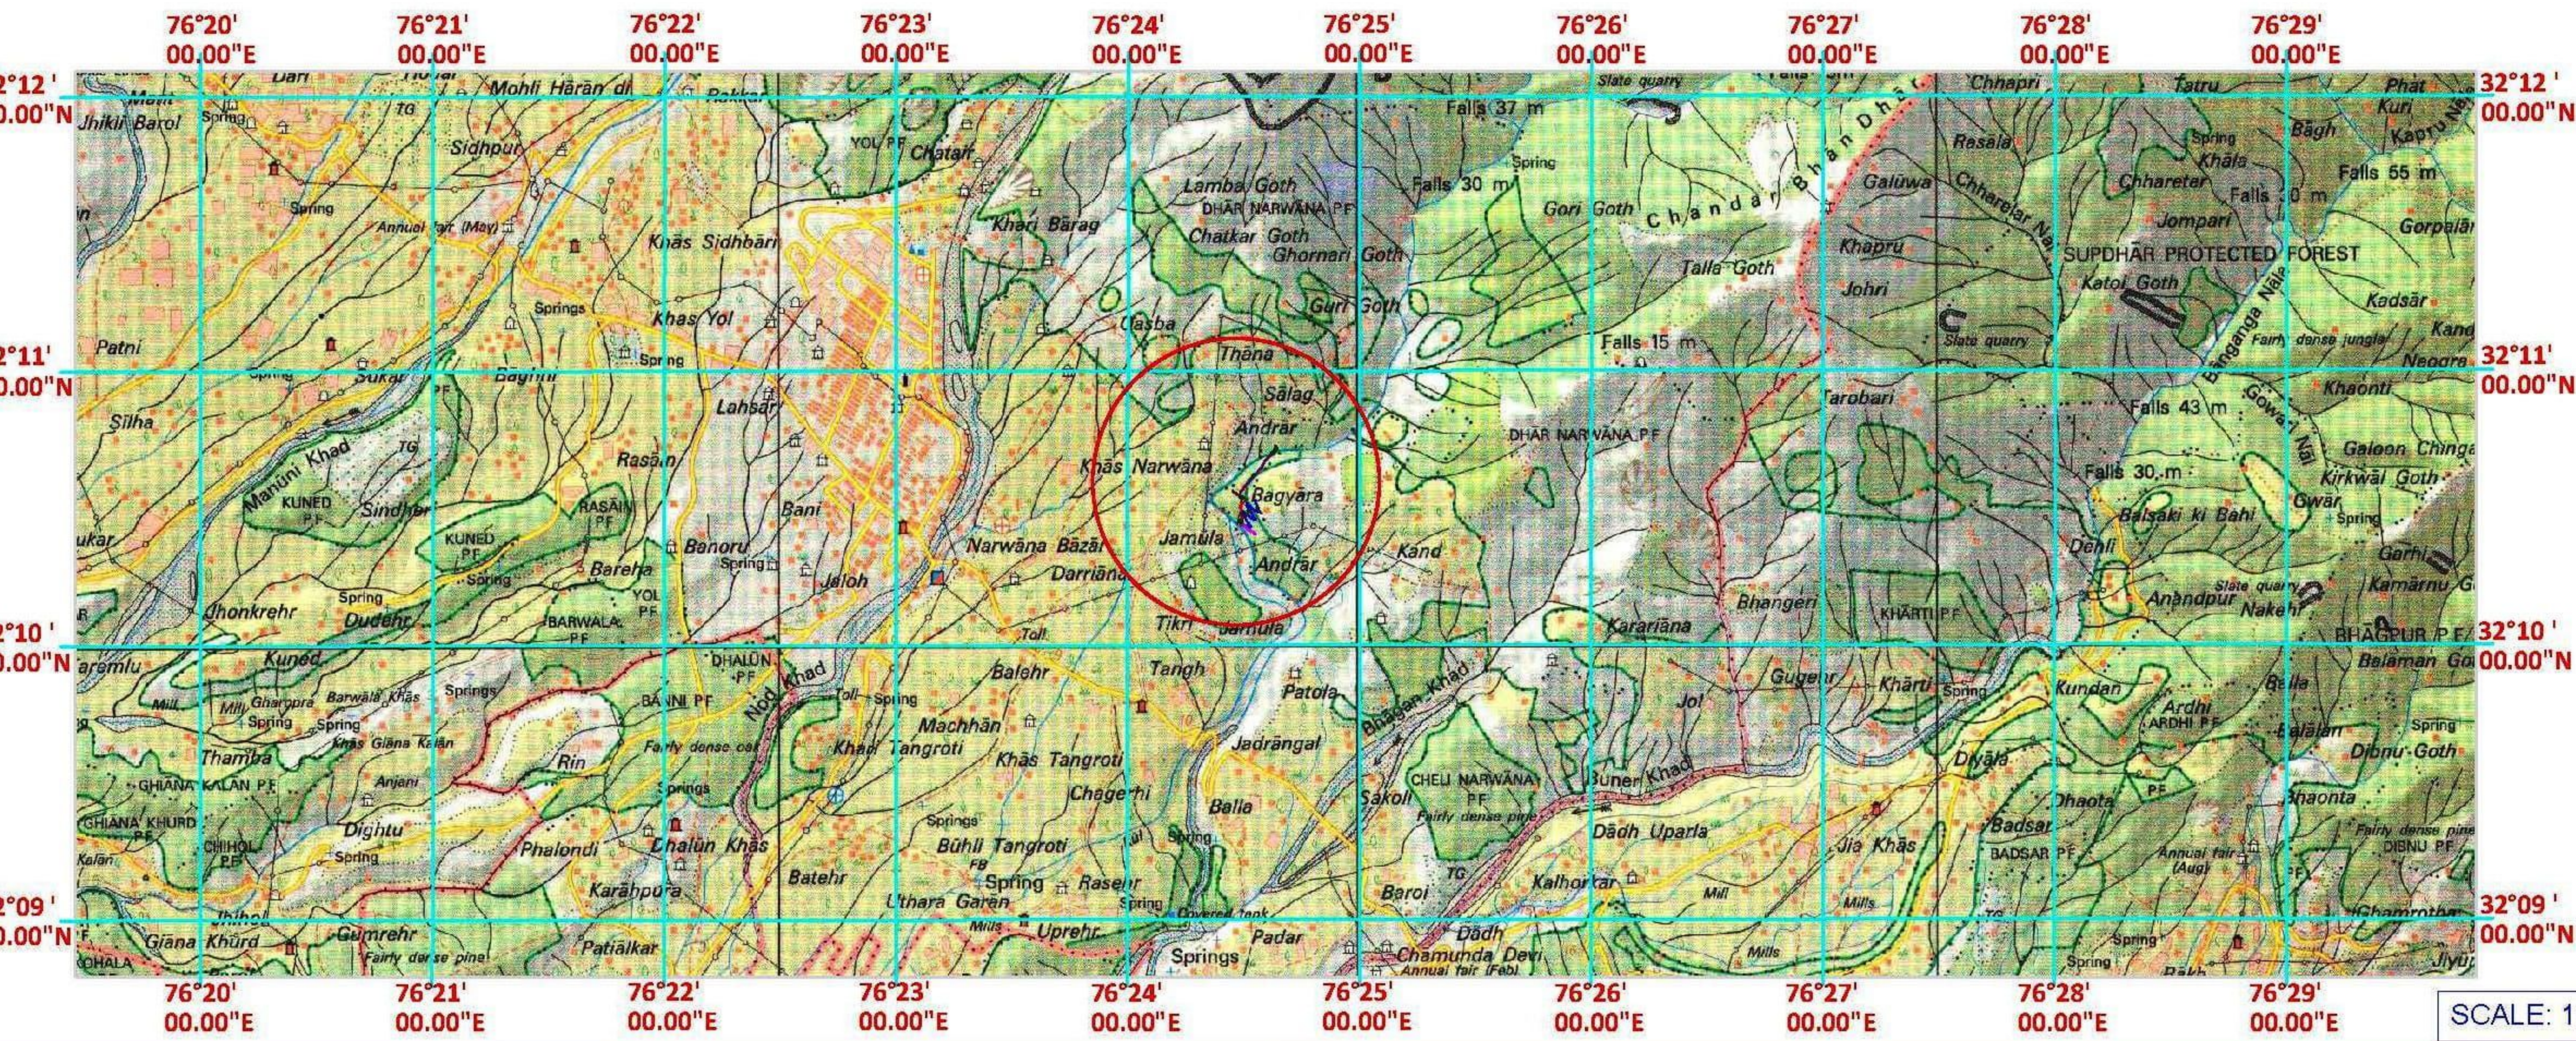

Sanjeev Hydro Projects (P) Ltd.
Director

Divisional Forest Officer,
Charamshala Forest Division,
CHARAMSHALA