

DETAIL OF THE FOREST AREA FOR COMPENSATORY AFFORESTATION (CA) PLANTATION AT PEERPUR BANGER BLOCK, FOREST RANGE KOSHI, FOREST DIVISION MATHURA, AGAINST PROTECTED FOREST LAND USED FOR PROPOSED ACCESS & MIDDLE PART TO THE B.P.C.L. NEW RETAIL OUTLET ON MATHURA-SADABAD ROAD (MDR-102), AT KM 11.0, CH. NO-10.765 (LHS), KHASRA NO-177, VILLAGE- MUBARAKPUR BANGER, TEHSIL- MAHAVAN, DISTRICT- MATHURA, (UTTAR PRADESH)


FOR OFFICIAL USE

GEO REFERENCED CO-ORDINATES

LOCATION	LONGITUDE	LATITUDE
(1)	77°37' 49.59"E	27°47' 07.10"N
(2)	77°37' 49.98"E	27°47' 06.86"N
(3)	77°37' 50.36"E	27°47' 06.65"N
(4)	77°37' 50.74"E	27°47' 06.43"N
(5)	77°37' 51.12"E	27°47' 06.21"N
(6)	77°37' 50.96"E	27°47' 05.99"N
(7)	77°37' 50.81"E	27°47' 05.78"N
(8)	77°37' 50.42"E	27°47' 06.00"N
(9)	77°37' 50.04"E	27°47' 06.22"N
(10)	77°37' 49.66"E	27°47' 06.44"N
(11)	77°37' 49.27"E	27°47' 06.66"N
(12)	77°37' 49.43"E	27°47' 06.88"N

LEGEND

- GPS CO-ORDINATES OF THE LOCATION
- LAND BANK PEERPUR BANGER BLOCK, MATHURA

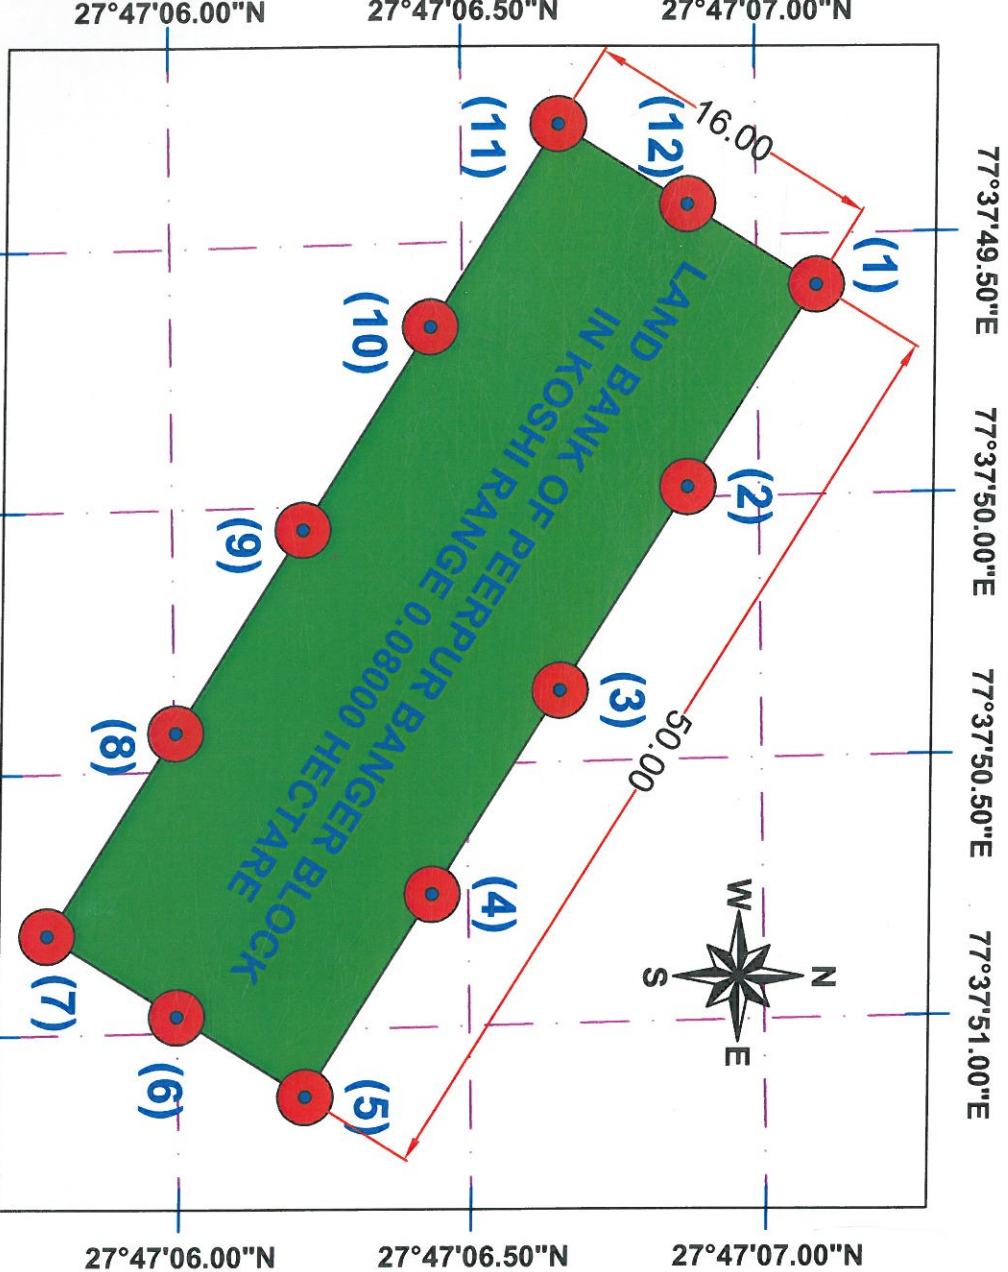

NAME OF DRAWING		G.P.S. MAP	
DRAWING NO: B.P.C.L. MATHURA			
SCALE: AS SHOWN ABOVE		MGR(E)	SDRSM



प्रभागीय निदेशक
संस्थानिक वानिकी प्रभाग
मथुरा
25/11/2020