



GEODIGITAL MAP

Proposal for the Division of 14.613 Ha. Forest Land in favour of NHAI for Construction of Eight laning of existing four lane Vadape to Thane from Km. 539.202 to Km. 563.000 section of NH 3 (New NH-848) in the State of Maharashtra to be executed on Hybrid Annuity Mode (HAM).

VILLAGE - VADPE  
TAL - BHIWANDI  
DISTRICT - THANE

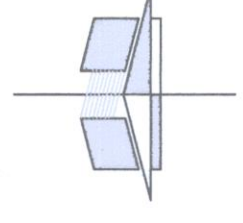

NORTH  
SCALE - 1:5000

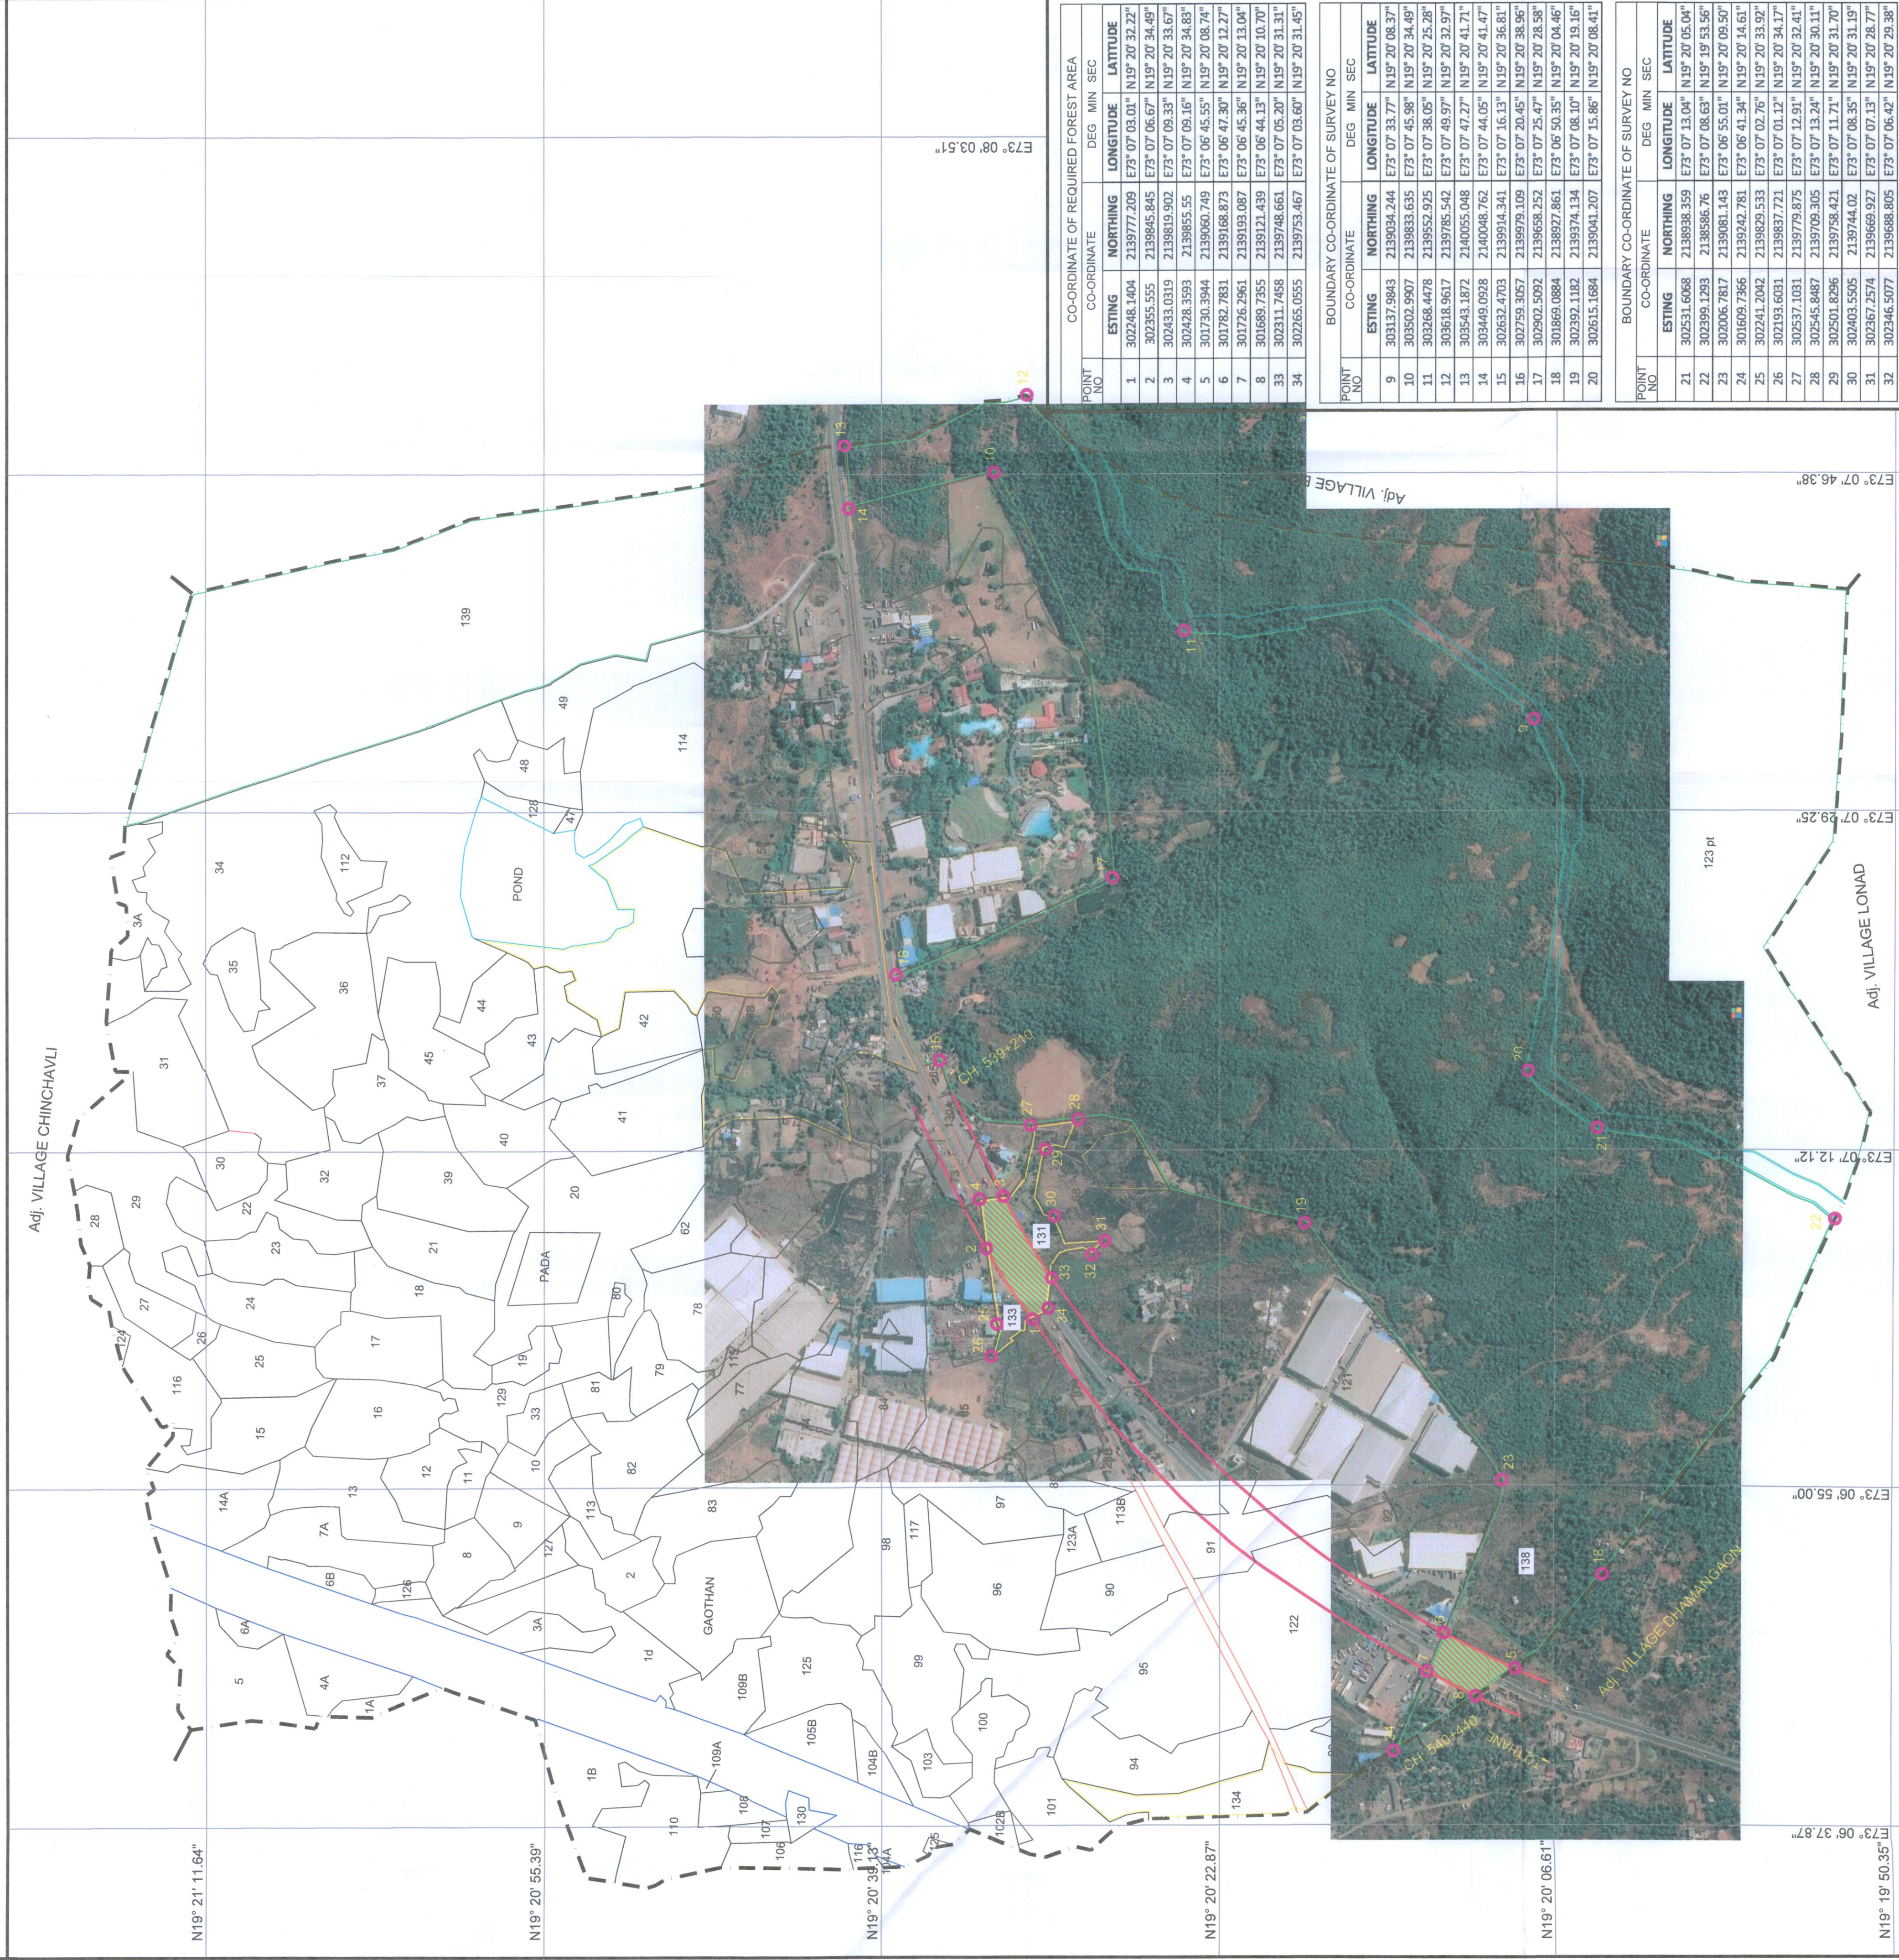

| POINT NO | CO-ORDINATE |             | DEG MIN SEC     |                 |
|----------|-------------|-------------|-----------------|-----------------|
|          | ESTING      | NORTHING    | LONGITUDE       | LATITUDE        |
| 1        | 302248.1404 | 2139777.209 | E73° 07' 03.01" | N19° 20' 32.22" |
| 2        | 302355.555  | 2139845.845 | E73° 07' 06.67" | N19° 20' 34.49" |
| 3        | 302433.0319 | 2139819.902 | E73° 07' 09.33" | N19° 20' 33.67" |
| 4        | 302428.3593 | 2139855.55  | E73° 07' 09.16" | N19° 20' 34.83" |
| 5        | 301730.3944 | 2139060.749 | E73° 06' 45.55" | N19° 20' 08.74" |
| 6        | 301782.1831 | 2139168.873 | E73° 06' 47.30" | N19° 20' 12.27" |
| 7        | 301726.2961 | 2139193.087 | E73° 06' 45.36" | N19° 20' 13.04" |
| 8        | 301689.7355 | 2139121.439 | E73° 06' 44.13" | N19° 20' 10.70" |
| 33       | 302311.7458 | 2139748.661 | E73° 07' 05.20" | N19° 20' 31.31" |
| 34       | 302265.0555 | 2139753.467 | E73° 07' 03.60" | N19° 20' 31.45" |

| POINT NO | CO-ORDINATE |             | DEG MIN SEC     |                 |
|----------|-------------|-------------|-----------------|-----------------|
|          | ESTING      | NORTHING    | LONGITUDE       | LATITUDE        |
| 9        | 303137.9843 | 2139034.244 | E73° 07' 33.77" | N19° 20' 08.37" |
| 10       | 303502.9907 | 2139833.635 | E73° 07' 45.98" | N19° 20' 34.49" |
| 11       | 303268.4478 | 2139552.925 | E73° 07' 38.05" | N19° 20' 25.28" |
| 12       | 303618.9617 | 2139785.542 | E73° 07' 49.97" | N19° 20' 32.97" |
| 13       | 303543.1872 | 2140055.048 | E73° 07' 47.27" | N19° 20' 41.71" |
| 14       | 303449.0928 | 2140048.762 | E73° 07' 44.05" | N19° 20' 41.47" |
| 15       | 302632.4703 | 2139914.341 | E73° 07' 16.13" | N19° 20' 36.81" |
| 16       | 302759.3057 | 2139979.109 | E73° 07' 20.45" | N19° 20' 38.96" |
| 17       | 302902.5092 | 2139658.252 | E73° 07' 25.47" | N19° 20' 28.58" |
| 18       | 302869.0884 | 2139977.861 | E73° 06' 50.35" | N19° 20' 04.46" |
| 19       | 302392.1182 | 2139374.134 | E73° 07' 08.10" | N19° 20' 19.16" |
| 20       | 302615.1684 | 2139041.207 | E73° 07' 15.86" | N19° 20' 08.41" |

| POINT NO | CO-ORDINATE |             | DEG MIN SEC     |                 |
|----------|-------------|-------------|-----------------|-----------------|
|          | ESTING      | NORTHING    | LONGITUDE       | LATITUDE        |
| 21       | 302531.0068 | 2139938.359 | E73° 07' 13.04" | N19° 20' 05.04" |
| 22       | 302399.2293 | 2139586.76  | E73° 07' 08.63" | N19° 19' 53.56" |
| 23       | 302006.7817 | 2139081.143 | E73° 06' 55.01" | N19° 20' 09.50" |
| 24       | 301609.7866 | 2139242.431 | E73° 06' 41.34" | N19° 20' 14.61" |
| 25       | 302241.2042 | 2139829.533 | E73° 07' 02.76" | N19° 20' 33.92" |
| 26       | 302193.6031 | 2139837.721 | E73° 07' 01.12" | N19° 20' 34.17" |
| 27       | 302537.1031 | 2139779.875 | E73° 07' 12.91" | N19° 20' 32.41" |
| 28       | 302545.8487 | 2139709.305 | E73° 07' 13.24" | N19° 20' 30.11" |
| 29       | 302501.8296 | 2139758.421 | E73° 07' 11.71" | N19° 20' 31.70" |
| 30       | 302403.5505 | 2139744.02  | E73° 07' 08.35" | N19° 20' 31.19" |
| 31       | 302367.2574 | 2139669.927 | E73° 07' 07.13" | N19° 20' 28.77" |
| 32       | 302346.5077 | 2139688.805 | E73° 07' 06.42" | N19° 20' 29.38" |

| LEGEND |                                               | LEGEND |                  |
|--------|-----------------------------------------------|--------|------------------|
|        | PROPOSE ROW                                   |        | RESERVE FOREST   |
|        | SURVEY NO BOUNDARY                            |        | PROTECTED FOREST |
|        | VILLAGE BOUNDARY                              |        | PRIVATE FOREST   |
|        | REQUIRED FOREST LAND FOR VADAPE TO THANE ROAD |        |                  |

| Required Area Statement of Forest Land |                 |          |       |                      |         | Legal Status of Required Forest Land |        |
|----------------------------------------|-----------------|----------|-------|----------------------|---------|--------------------------------------|--------|
| Sr. No.                                | Name of Village | Taluka   | Dist  | Required Forest Land |         | Area in Sq. Mtr.                     | HA.    |
|                                        |                 |          |       | Start                | End     |                                      |        |
| 1                                      | Vadpe           | Bhiwandi | Thane | 539-210              | 540-440 | 5967.85                              | 0.5968 |
| 2                                      |                 |          |       |                      |         | 3944.078                             | 0.3944 |
| 3                                      |                 |          |       |                      |         | 6191.626                             | 0.6192 |
| Total                                  |                 |          |       |                      |         | 16103.554                            | 1.610  |

Deputy Conservator of Forests  
Thane Forest Division, Thane

PROJECT DIRECTOR  
INDUSTRIAL AND MINES  
PROJECT IMPLEMENTATION UNIT/THANE







GEODIGITAL MAP

Proposal for the Diversion of 14.613 Ha Forest Land in favour of NHAI for Construction of Eight Lining of existing four lane Vadape to Thane from Km. 539.202 to Km. 563.000 section of NH 3 (New NH-848) in the State of Maharashtra to be executed on Hybrid Annuity Mode (HAM).

VILLAGE - DHAMANGAON  
TAL - BHIWANDI  
DISTRICT - THANE

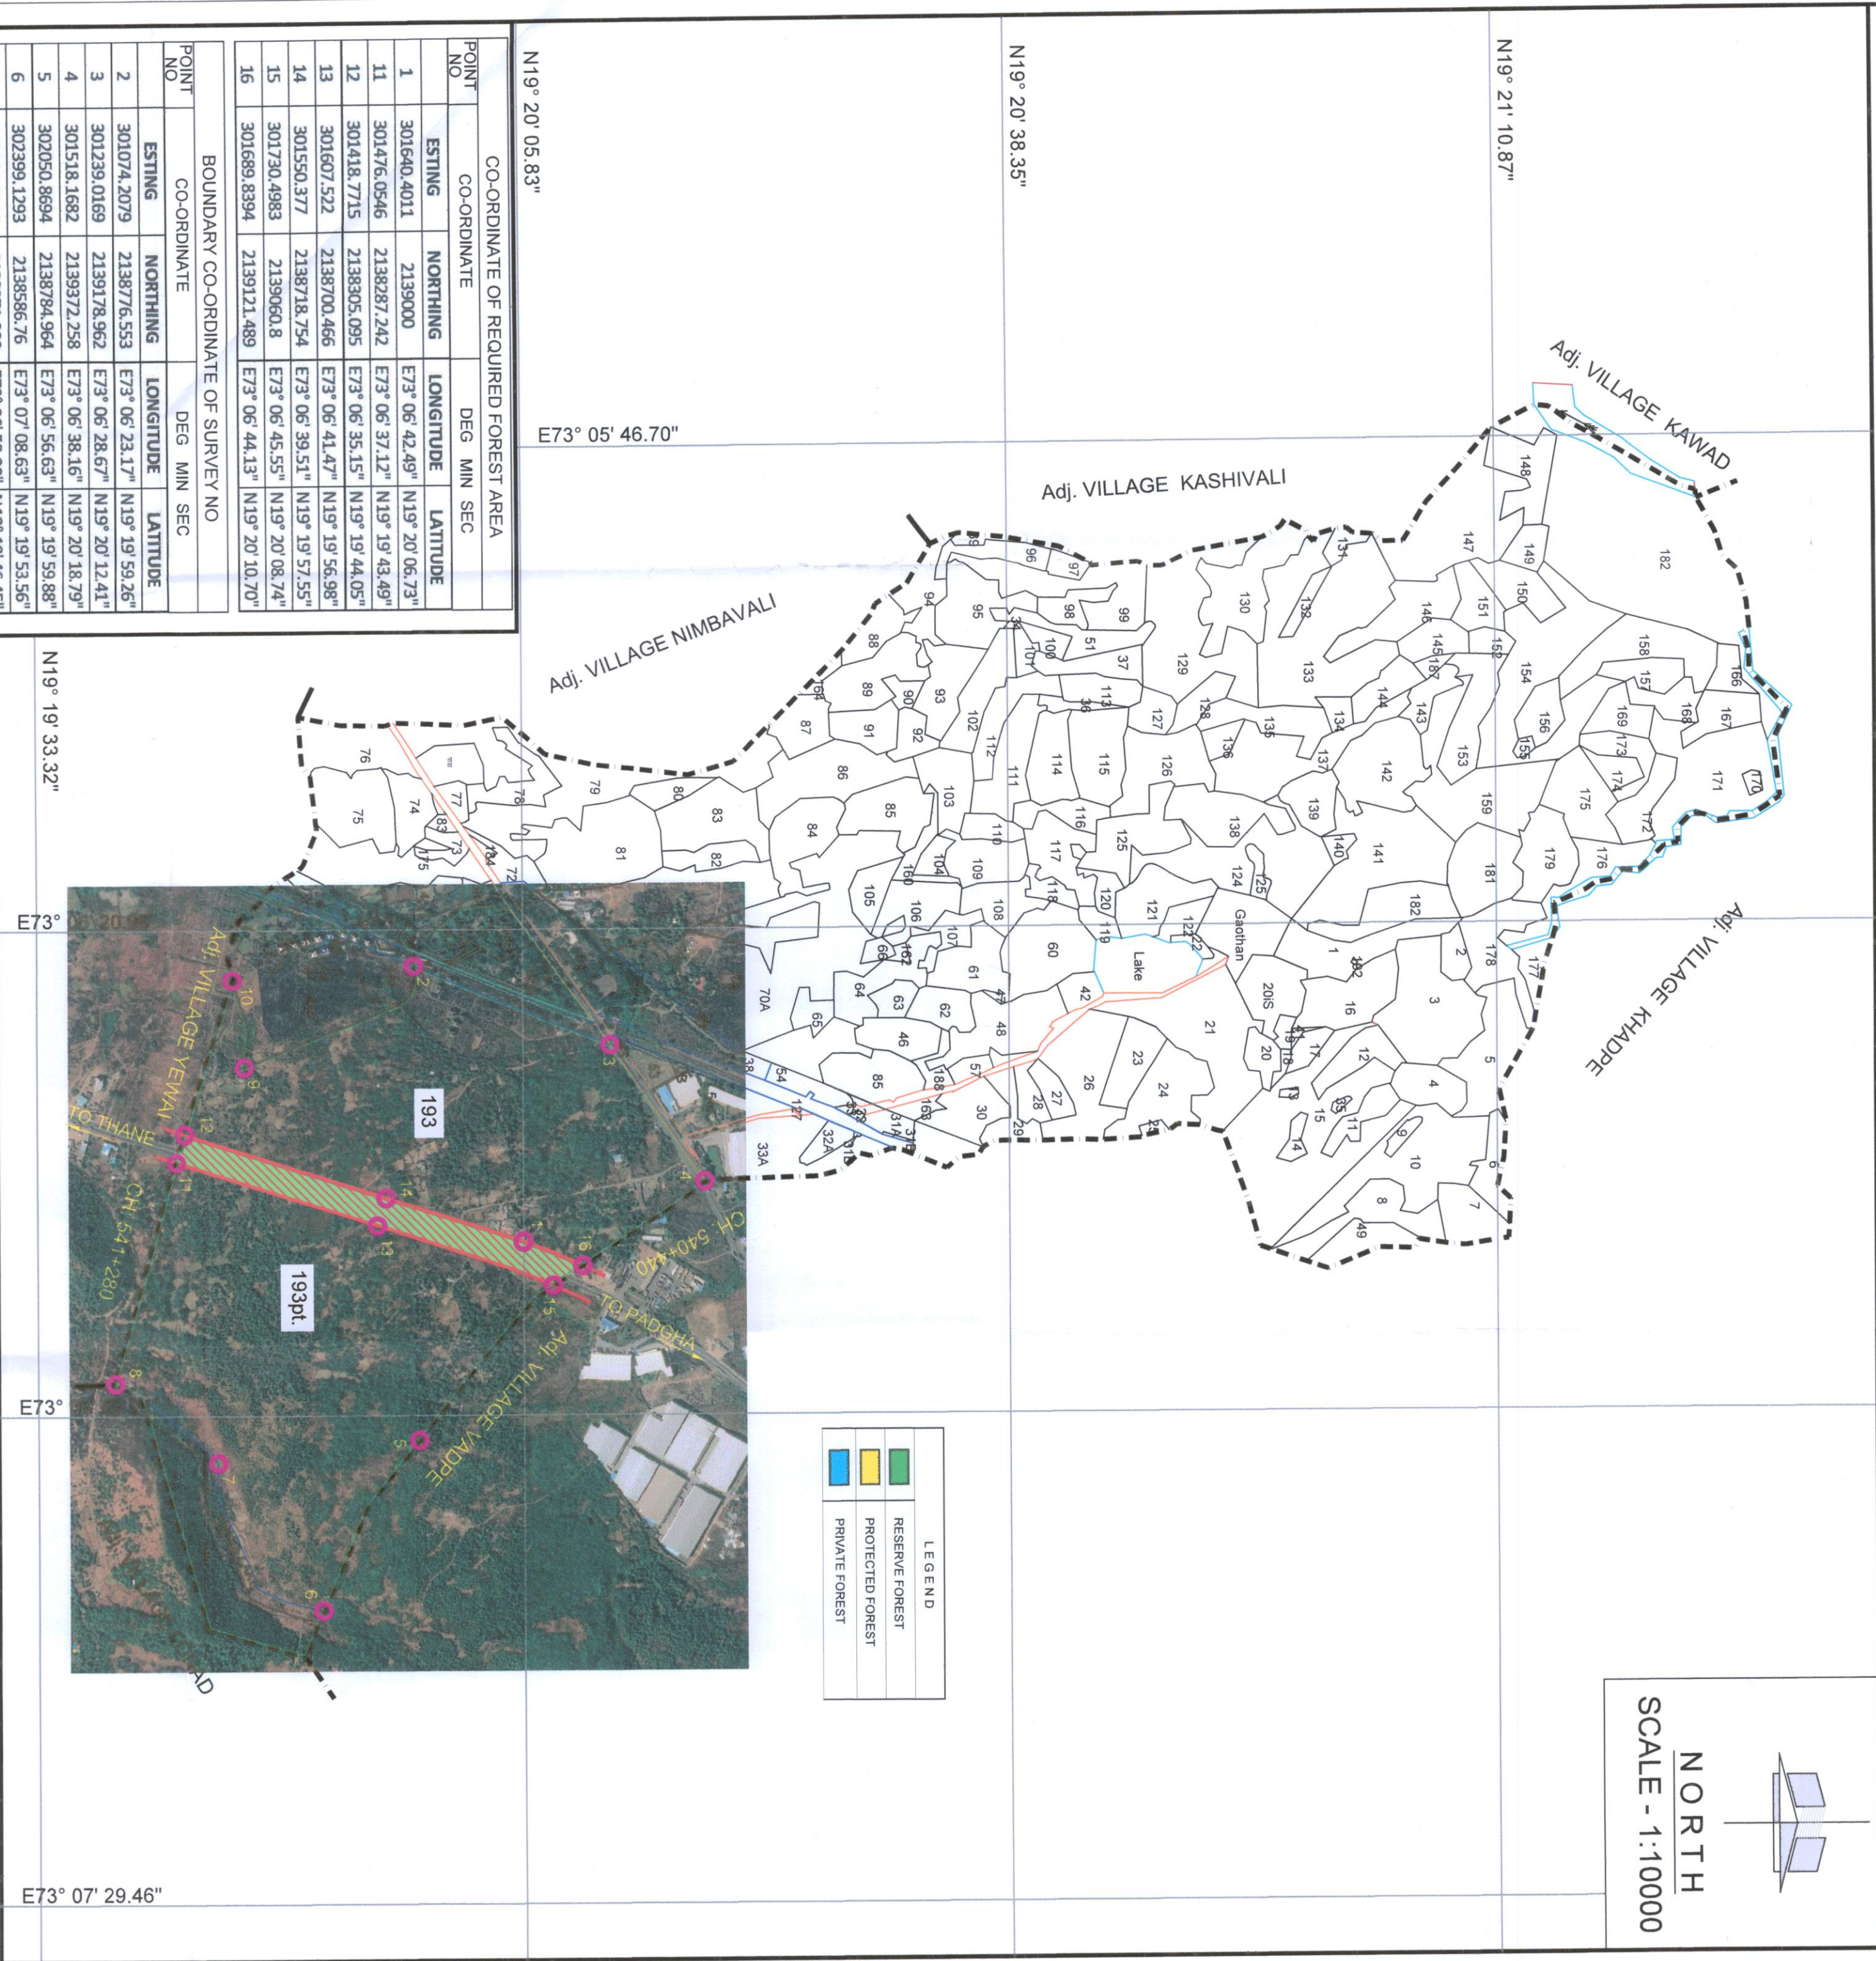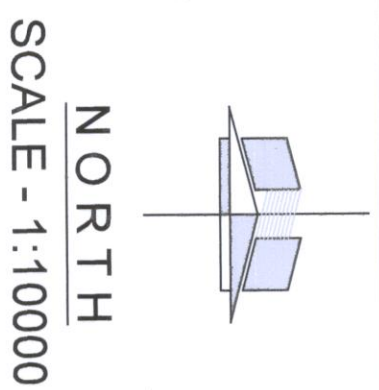

| CO-ORDINATE OF REQUIRED FOREST AREA |             |             |                                 |
|-------------------------------------|-------------|-------------|---------------------------------|
| POINT NO                            | CO-ORDINATE | DEG MIN SEC | LATITUDE                        |
| 1                                   | 301640.4011 | 2139000     | E73° 06' 42.49" N19° 20' 06.73" |
| 11                                  | 301476.0546 | 2138287.242 | E73° 06' 37.12" N19° 19' 43.49" |
| 12                                  | 301418.7715 | 2138305.095 | E73° 06' 35.15" N19° 19' 44.05" |
| 13                                  | 301607.522  | 2138700.466 | E73° 06' 41.47" N19° 19' 56.98" |
| 14                                  | 301550.377  | 2138718.754 | E73° 06' 39.51" N19° 19' 57.55" |
| 15                                  | 301730.4983 | 2139060.8   | E73° 06' 45.55" N19° 20' 08.74" |
| 16                                  | 301689.8394 | 2139121.489 | E73° 06' 44.13" N19° 20' 10.70" |

| BOUNDARY CO-ORDINATE OF SURVEY NO |             |             |                                 |
|-----------------------------------|-------------|-------------|---------------------------------|
| POINT NO                          | CO-ORDINATE | DEG MIN SEC | LATITUDE                        |
| 2                                 | 301074.2079 | 2138776.553 | E73° 06' 23.17" N19° 19' 59.26" |
| 3                                 | 301239.0169 | 2139178.962 | E73° 06' 28.67" N19° 20' 12.41" |
| 4                                 | 301518.1682 | 2139372.258 | E73° 06' 38.16" N19° 20' 18.79" |
| 5                                 | 302050.8694 | 2138784.964 | E73° 06' 56.63" N19° 19' 59.89" |
| 6                                 | 302399.1293 | 2138586.76  | E73° 07' 08.63" N19° 19' 53.56" |
| 7                                 | 302095.3213 | 2138371.393 | E73° 06' 58.30" N19° 19' 46.45" |
| 8                                 | 301932.8906 | 2138158.64  | E73° 06' 52.82" N19° 19' 39.47" |
| 9                                 | 301282.6414 | 2138428.361 | E73° 06' 30.44" N19° 19' 48.01" |
| 10                                | 301102.1957 | 2138404.574 | E73° 06' 24.27" N19° 19' 47.18" |

| Required Area Statement of Forest Land |                 |          |       |                      |          |         |                        |           |        |                                      |
|----------------------------------------|-----------------|----------|-------|----------------------|----------|---------|------------------------|-----------|--------|--------------------------------------|
| Sr. No.                                | Name of Village | Taluka   | Dist  | Required Forest Land |          |         |                        |           |        | Legal Status of Required Forest Land |
|                                        |                 |          |       | S./Gut No.           | Chainage |         | Average Length & Width | Area in   |        |                                      |
|                                        |                 |          |       | Start                | End      |         |                        | Sq. Mtr.  | HA.    |                                      |
| 1                                      | 2               | 3        | 4     | 5                    | 6        | 7       | 8                      | 9         | 10     | 11                                   |
| 1                                      | Dhamangaon      | Bhiwandi | Thane | 193                  | 540+440  | 541+280 | 842x60                 | 50526.658 | 5.0527 | Reserve Forest                       |
| Total                                  |                 |          |       |                      |          |         |                        | 50526.658 | 5.053  |                                      |


| LEGEND |                                               |
|--------|-----------------------------------------------|
|        | PROPOSE ROW                                   |
|        | SURVEY NO BOUNDRY                             |
|        | VILLAGE BOUNDRY                               |
|        | REQUIRED FOREST LAND FOR VADAPE TO THANE ROAD |

Deputy Conservator of Forests  
Thane Forest Division, Thane

PROJECT DIRECTOR  
NATIONAL HIGHWAYS AUTHORITY OF INDIA  
PROJECT IMPLEMENTATION UNIT-THANE





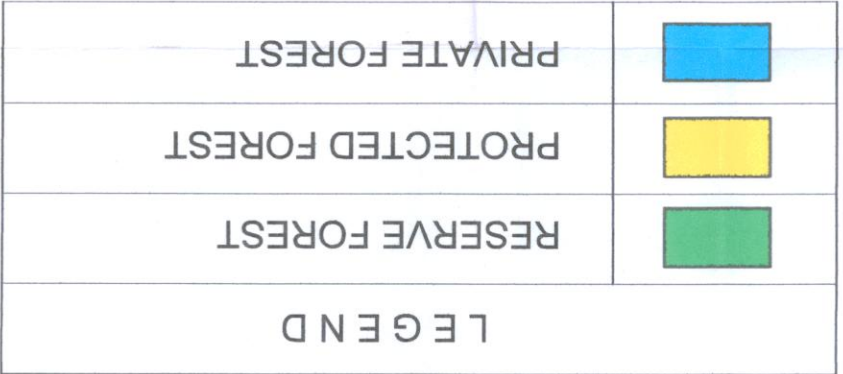

| POINT NO | CO-ORDINATE    | NORTHING       | EASTING         |
|----------|----------------|----------------|-----------------|
| 19       |                | 2196689        | 301116.629      |
| 20       |                | 2196714.937    | 301059.242      |
| 21       |                | 2136641.153    | 301115.244      |
| 22       |                | 2196616.488    | 301056.557      |
| 23       |                | 2136874.937    | 301128.706      |
| 24       |                | 2136924.19     | 301079.8618     |
| 25       |                | 2137171.307    | 301325.7296     |
| 26       |                | 2137114.458    | 301263.7851     |
| 27       |                | 2137814.515    | 301285.187      |
| 28       |                | 2137815.609    | 301346.6803     |
| 29       |                | 2137841.202    | 301353.79324    |
| 30       |                | 2137851.955    | 301329.9379     |
| 31       |                | 2137976.208    | 301313.7945     |
| 32       |                | 2137996.921    | 301384.9537     |
| 33       |                | 213750         | 301271.9537     |
| 34       |                | 2136750        | 301065.7172     |
| 19       | 19° 06' 25.41" | 73° 06' 25.41" | 119° 18' 51.40" |
| 20       | 19° 06' 23.48" | 73° 06' 23.48" | 119° 18' 49.84" |
| 21       | 19° 06' 25.79" | 73° 06' 24.10" | 119° 18' 53.61" |
| 22       | 19° 06' 23.38" | 73° 06' 24.10" | 119° 18' 49.02" |
| 23       | 19° 06' 30.07" | 73° 06' 30.76" | 119° 19' 28.70" |
| 24       | 19° 06' 33.04" | 73° 06' 33.04" | 119° 19' 28.95" |
| 25       | 19° 06' 33.85" | 73° 06' 33.85" | 119° 19' 33.32" |
| 26       | 19° 06' 33.10" | 73° 06' 33.10" | 119° 19' 29.27" |
| 27       | 19° 06' 33.04" | 73° 06' 33.04" | 119° 19' 28.95" |
| 28       | 19° 06' 33.64" | 73° 06' 33.64" | 119° 19' 28.35" |
| 29       | 19° 06' 33.64" | 73° 06' 33.64" | 119° 19' 28.35" |
| 30       | 19° 06' 33.64" | 73° 06' 33.64" | 119° 19' 28.35" |
| 31       | 19° 06' 33.64" | 73° 06' 33.64" | 119° 19' 28.35" |
| 32       | 19° 06' 33.64" | 73° 06' 33.64" | 119° 19' 28.35" |
| 33       | 19° 06' 33.64" | 73° 06' 33.64" | 119° 19' 28.35" |
| 34       | 19° 06' 33.64" | 73° 06' 33.64" | 119° 19' 28.35" |

| Required Area Statement of Forest Land |                 |          |       |          |          |         |                        |           |        |                                      |
|----------------------------------------|-----------------|----------|-------|----------|----------|---------|------------------------|-----------|--------|--------------------------------------|
| Sr. No.                                | Name of Village | Taluka   | Dist  | S./Gut   | Chainage |         | Average Length & Width | Sq. Mtr.  | HA.    | Legal Status of Required Forest Land |
|                                        |                 |          |       |          | End      | Start   |                        |           |        |                                      |
| 1                                      | 2               | 3        | 4     | 5        | 6        | 7       | 8                      | 9         | 10     | 11                                   |
| 1                                      | Yewai           | Bhiwandi | Thane | 14       | 541+280  | 542+988 | 247x60                 | 14824.022 | 1.4824 | Private Forest                       |
| 2                                      |                 |          |       | 37       |          |         | 168.5x60               | 10112.698 | 1.0113 | Private Forest                       |
|                                        |                 |          |       | Total    |          |         |                        |           |        |                                      |
|                                        |                 |          |       | 24936.72 |          |         |                        |           |        |                                      |
|                                        |                 |          |       | 2.49     |          |         |                        |           |        |                                      |


|                                                  |                                                                                     |
|--------------------------------------------------|-------------------------------------------------------------------------------------|
| LEGEND                                           |                                                                                     |
| EXISTING ROAD                                    |  |
| SURVEY NO BOUNDRY                                |  |
| VILLAGE BOUNDRY                                  |  |
| REQUIRED FOREST LAND FOR<br>VADAPE TO THANE ROAD |  |




GEODIGITAL MAP

Proposal for the Diversion of 14.613 Ha Forest Land in favour of NHAI for Construction of Eight laning of existing four lane Vadape to Thane from Km. 539.202 to Km. 563.000 section of NH 3 (New NH-848) in the State of Maharashtra to be executed on Hybrid Annuity Mode (HAM).

VILLAGE - ELKUNDE  
TAL - BHIWANDI  
DISTRICT - THANE

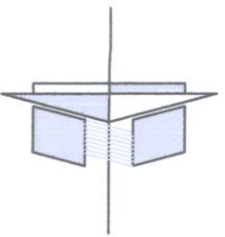

SCALE - 1:5000

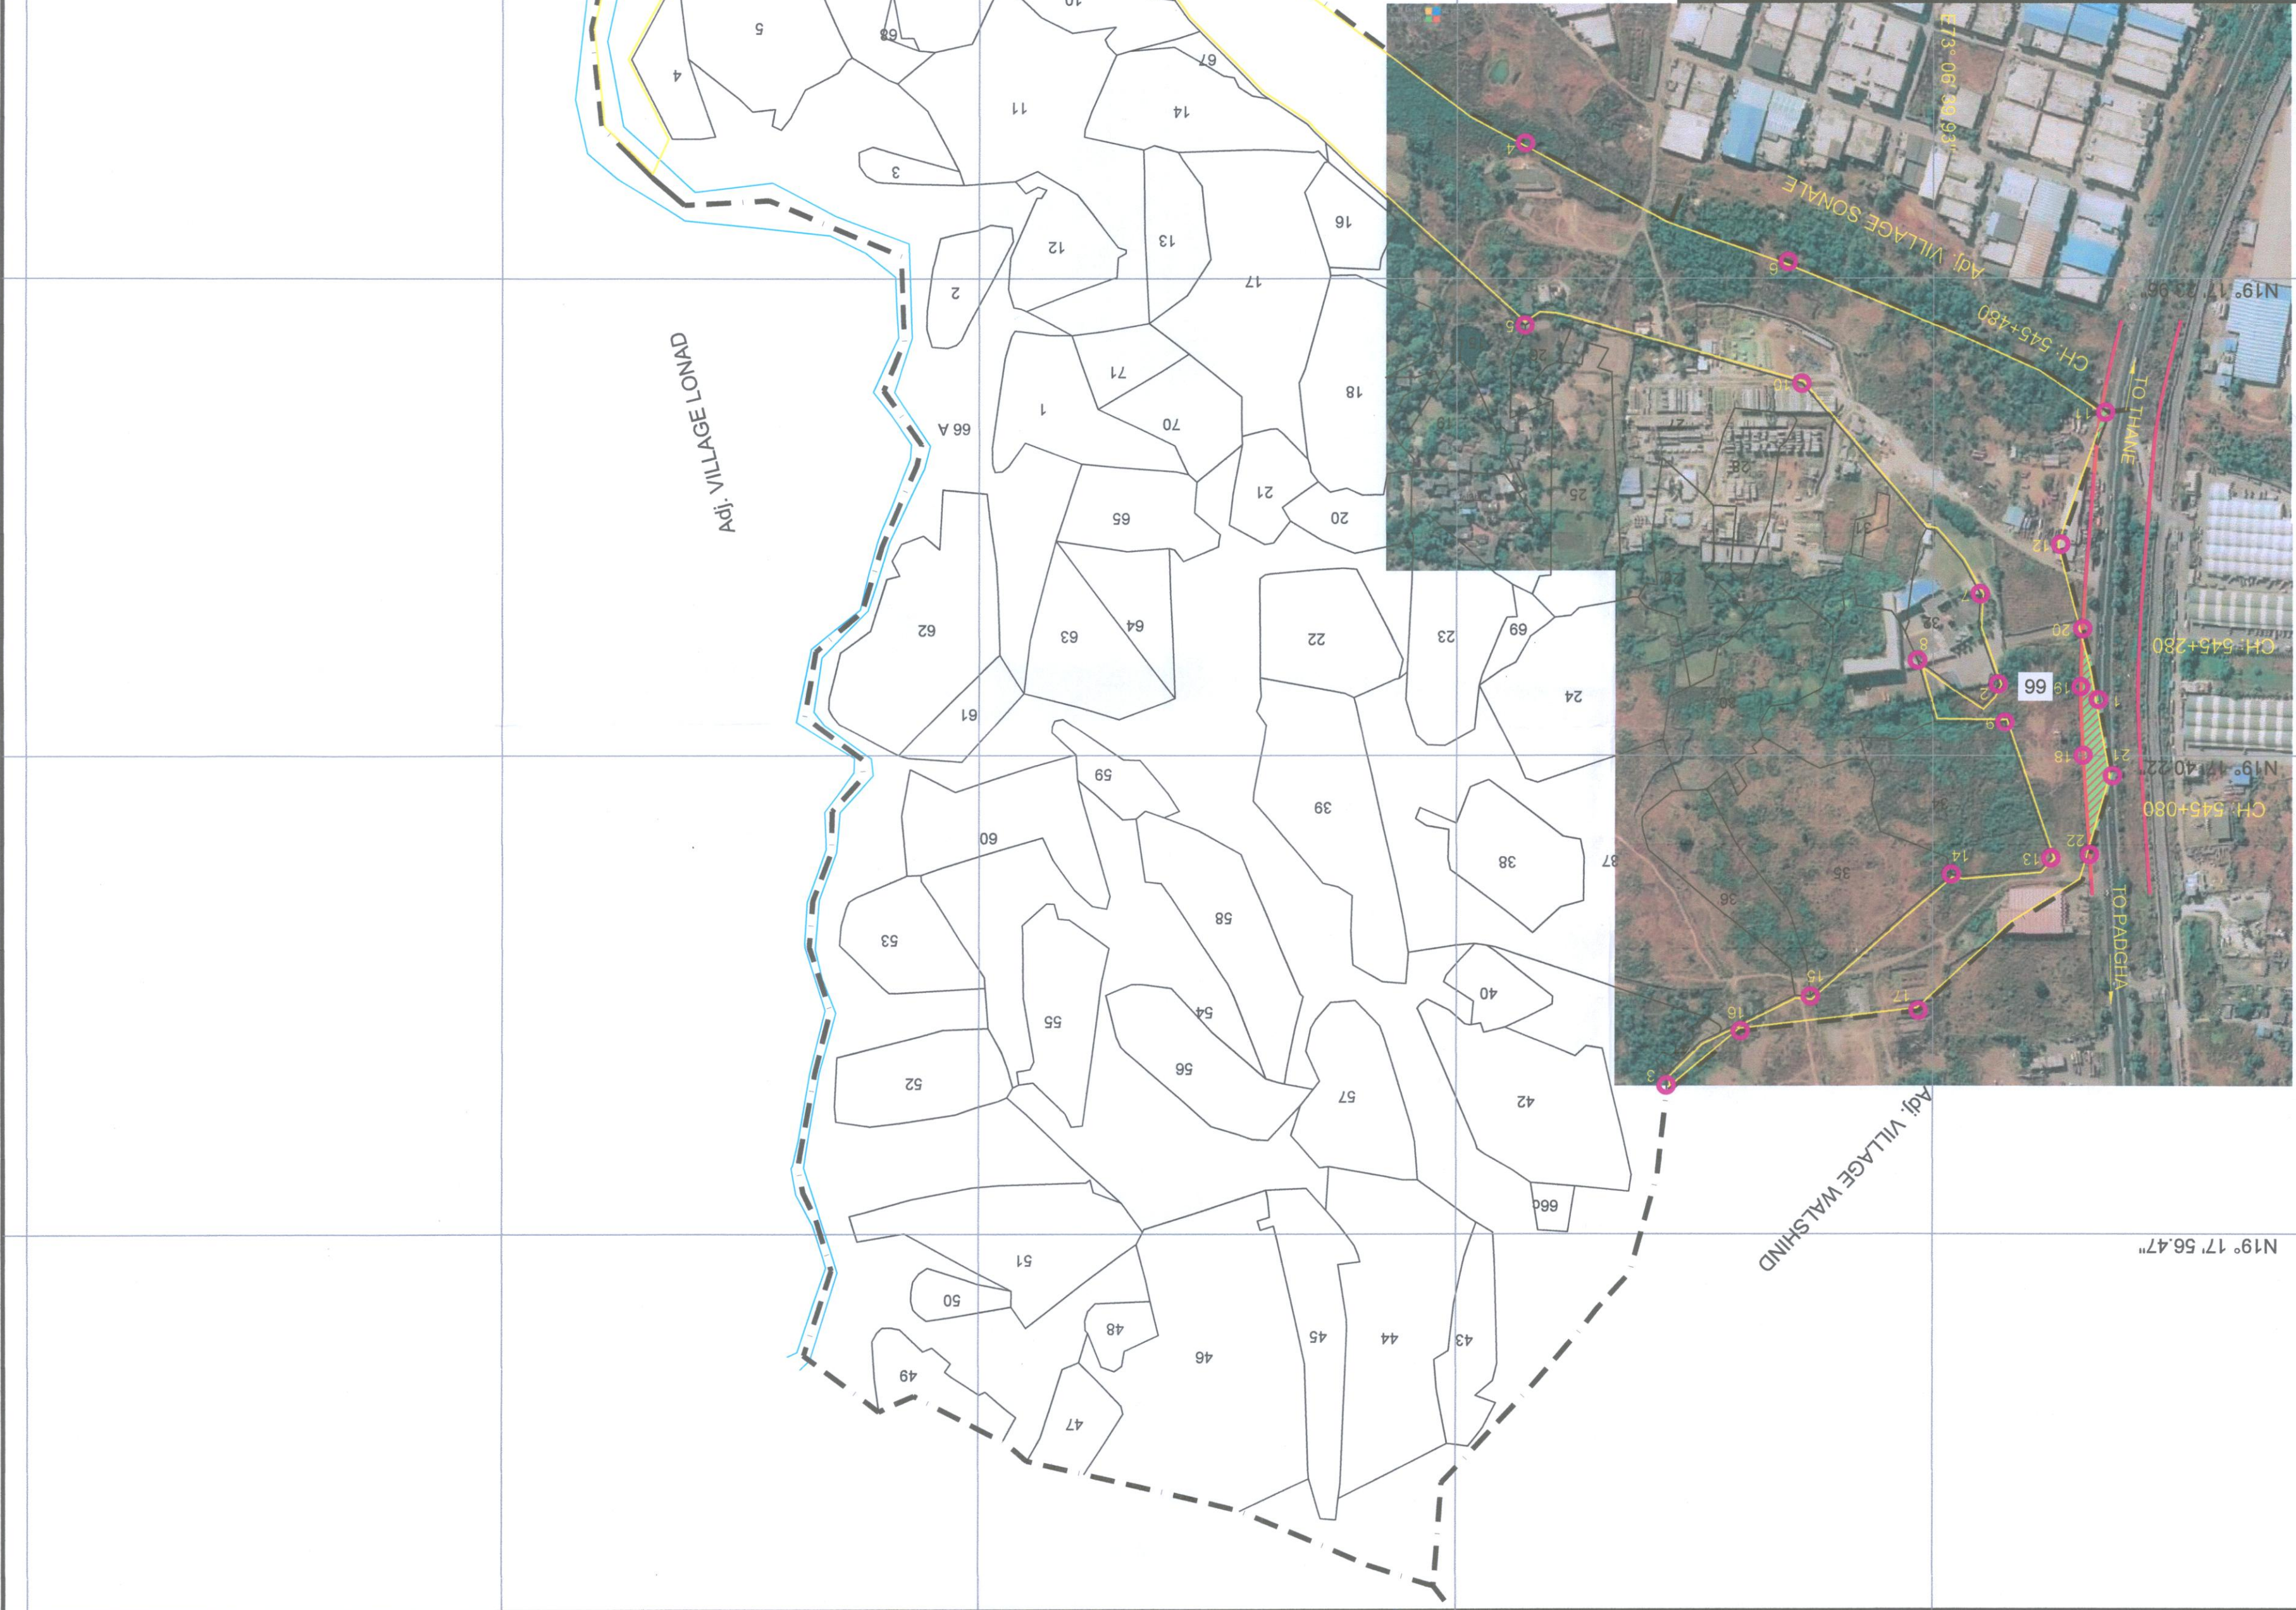

| POINT NO | CO-ORDINATE | DEG      | MIN    | SEC      |
|----------|-------------|----------|--------|----------|
| 1        | 301326.2067 | E73° 06' | 33.43" | N19° 17' |
| 2        | 301326.2067 | E73° 06' | 33.43" | N19° 17' |
| Sr. | No. | Name of Village | Taluka   | Dist  | S/Gut No. | Start   | End     | Change  | Area in Sq. Mtr. | HA.  | Legal Status of Required Forest Land |
|-----|-----|-----------------|----------|-------|-----------|---------|---------|---------|------------------|------|--------------------------------------|
| 1   | 1   | Elkunde         | Bhiwandi | Thane | 66        | 545+447 | 545+080 | 545+280 | 545+480          | 0.41 | Protected Forest                     |
| 2   | 2   | Elkunde         | Bhiwandi | Thane | 66        | 545+447 | 545+080 | 545+280 | 545+480          | 0.41 | Protected Forest                     |
| 3   | 3   | Elkunde         | Bhiwandi | Thane | 66        | 545+447 | 545+080 | 545+280 | 545+480          | 0.41 | Protected Forest                     |
| 4   | 4   | Elkunde         | Bhiwandi | Thane | 66        | 545+447 | 545+080 | 545+280 | 545+480          | 0.41 | Protected Forest                     |
| 5   | 5   | Elkunde         | Bhiwandi | Thane | 66        | 545+447 | 545+080 | 545+280 | 545+480          | 0.41 | Protected Forest                     |
| 6   | 6   | Elkunde         | Bhiwandi | Thane | 66        | 545+447 | 545+080 | 545+280 | 545+480          | 0.41 | Protected Forest                     |
| 7   | 7   | Elkunde         | Bhiwandi | Thane | 66        | 545+447 | 545+080 | 545+280 | 545+480          | 0.41 | Protected Forest                     |
| 14  | 14  | Elkunde         | Bhiwandi | Thane | 66        | 545+447 | 545+080 | 545+280 | 545+480          | 0.41 | Protected Forest                     |
| 15  | 15  | Elkunde         | Bhiwandi | Thane | 66        | 545+447 | 545+080 | 545+280 | 545+480          | 0.41 | Protected Forest                     |
| 16  | 16  | Elkunde         | Bhiwandi | Thane | 66        | 545+447 | 545+080 | 545+280 | 545+480          | 0.41 | Protected Forest                     |
| 17  | 17  | Elkunde         | Bhiwandi | Thane | 66        | 545+447 | 545+080 | 545+280 | 545+480          | 0.41 | Protected Forest                     |

| LEGEND                                        | LEGEND           |
|-----------------------------------------------|------------------|
| EXISTING ROAD                                 | RESERVE FOREST   |
| SURVEY NO BOUNDARY                            | PROTECTED FOREST |
| VILLAGE BOUNDARY                              | PRIVATE FOREST   |
| REQUIRED FOREST LAND FOR VADAPE TO THANE ROAD |                  |




Deputy Conservator of Forests  
Thane Forest Division, Thane  
PROJECT HIGHLIGHT UNIT-THANE  
PROJECT DIRECTOR




Proposal for the Diversion of 14.613 Ha Forest Land in favour of NHAI for Construction of Eight laning of existing four lane Vadape to Thane from Km. 539.202 to Km. 563.000 section of NH 3 (New NH-848) in the State of Maharashtra to be executed on Hybrid Annuity Mode (HAM).

VILLAGE - SONALE  
TAL - BHIWANDI  
DISTRICT - THANE

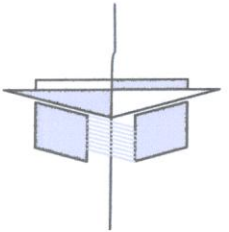


SCALE - 1:5000

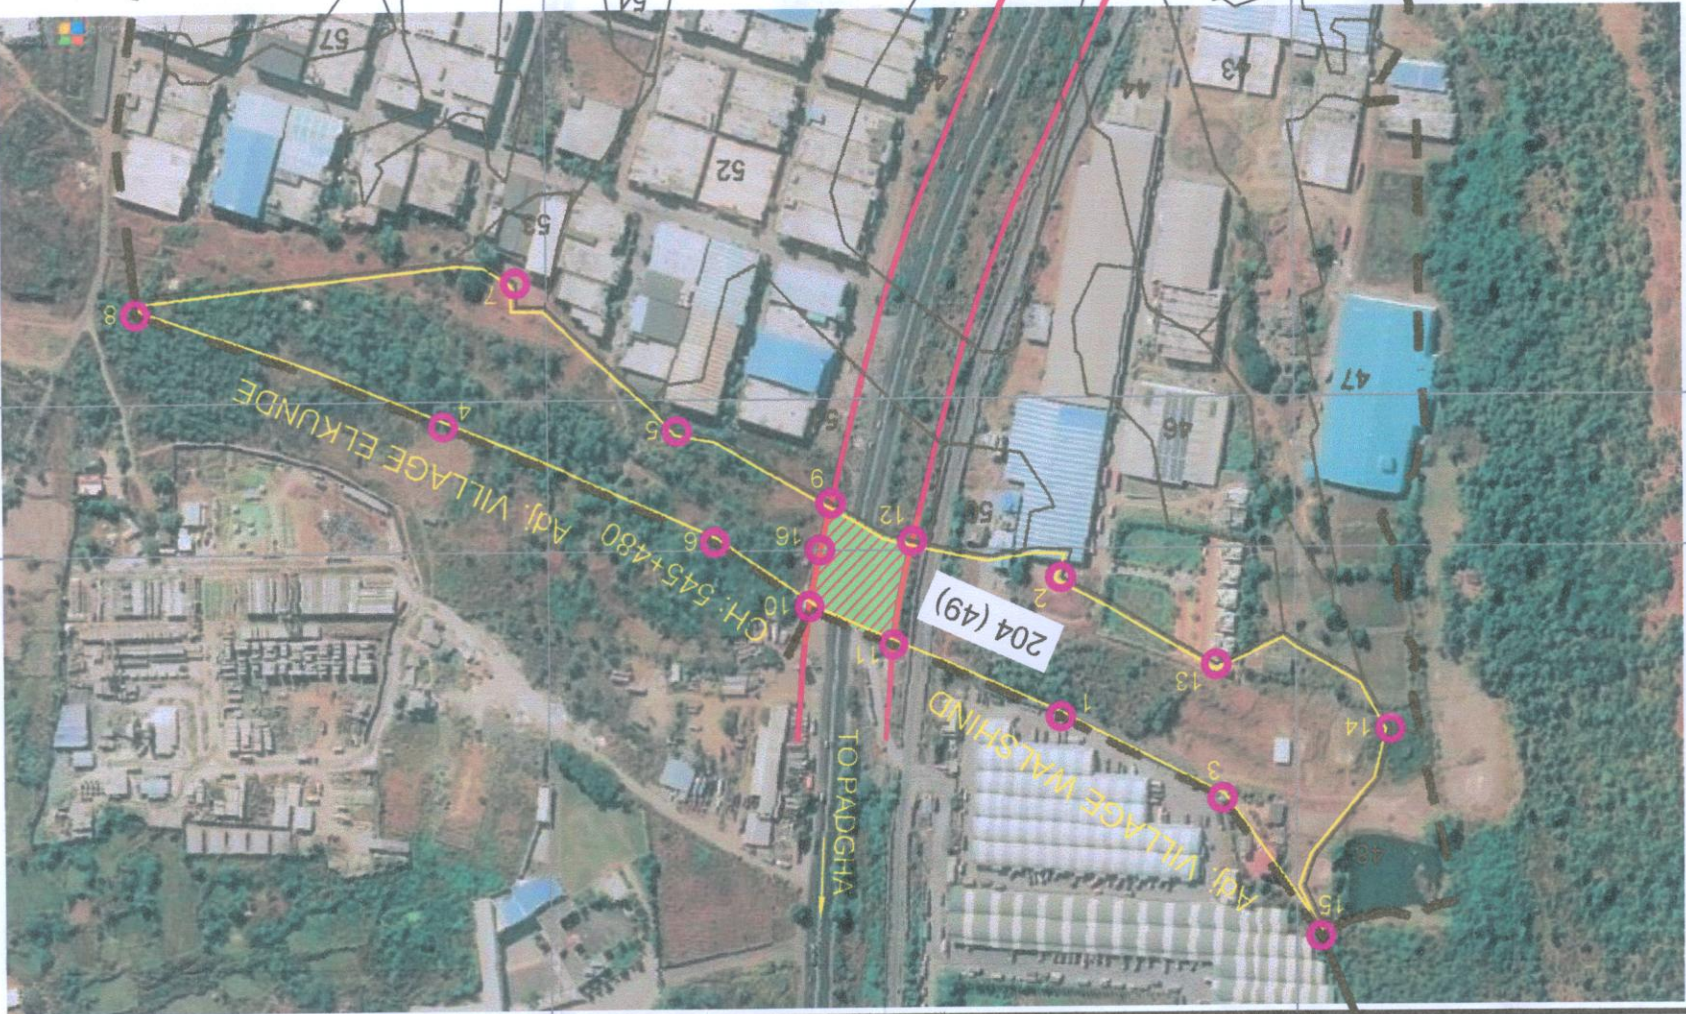

| BOUNDARY CO-ORDINATE OF SURVEY NO |             |               |                 |
|-----------------------------------|-------------|---------------|-----------------|
| POINT NO                          | CO-ORDINATE | DEG           | MIN SEC         |
| 1                                 | 30156.0681  | 21°42'11.452" | N19° 17' 30.85" |
| 2                                 | 30155.3148  | 21°41'19.392" | N19° 17' 27.86" |
| 3                                 | 30148.8238  | 21°42'66.185" | N19° 17' 32.59" |
| 4                                 | 30156.2361  | 21°40'16.879" | N19° 17' 24.67" |
| 5                                 | 30141.9417  | 21°40'21.047" | N19° 17' 24.75" |
| 6                                 | 30138.7217  | 21°40'94.39   | N19° 17' 27.12" |
| 7                                 | 30150.5034  | 21°39'22.745" | N19° 17' 21.59" |
| 8                                 | 30177.0264  | 21°39'40.893" | N19° 17' 22.27" |
| 13                                | 30105.5325  | 21°41'77.92   | N19° 17' 29.72" |
| 14                                | 30097.1868  | 21°42'20.973" | N19° 17' 31.08" |
| 15                                | 30083.5789  | 21°43'57.719" | N19° 17' 35.54" |

| CO-ORDINATE OF REQUIRED FOREST AREA |             |               |                 |
|-------------------------------------|-------------|---------------|-----------------|
| POINT NO                            | CO-ORDINATE | DEG           | MIN SEC         |
| 9                                   | 301309.3704 | 21°40'69.343" | N19° 17' 26.28" |
| 10                                  | 301324.1978 | 21°41'37.32   | N19° 17' 28.50" |
| 11                                  | 301267.1106 | 21°41'62.858" | N19° 17' 29.31" |
| 12                                  | 301253.8154 | 21°40'94.481" | N19° 17' 27.08" |
| 16                                  | 301316.6791 | 21°41'00      | N19° 17' 27.28" |

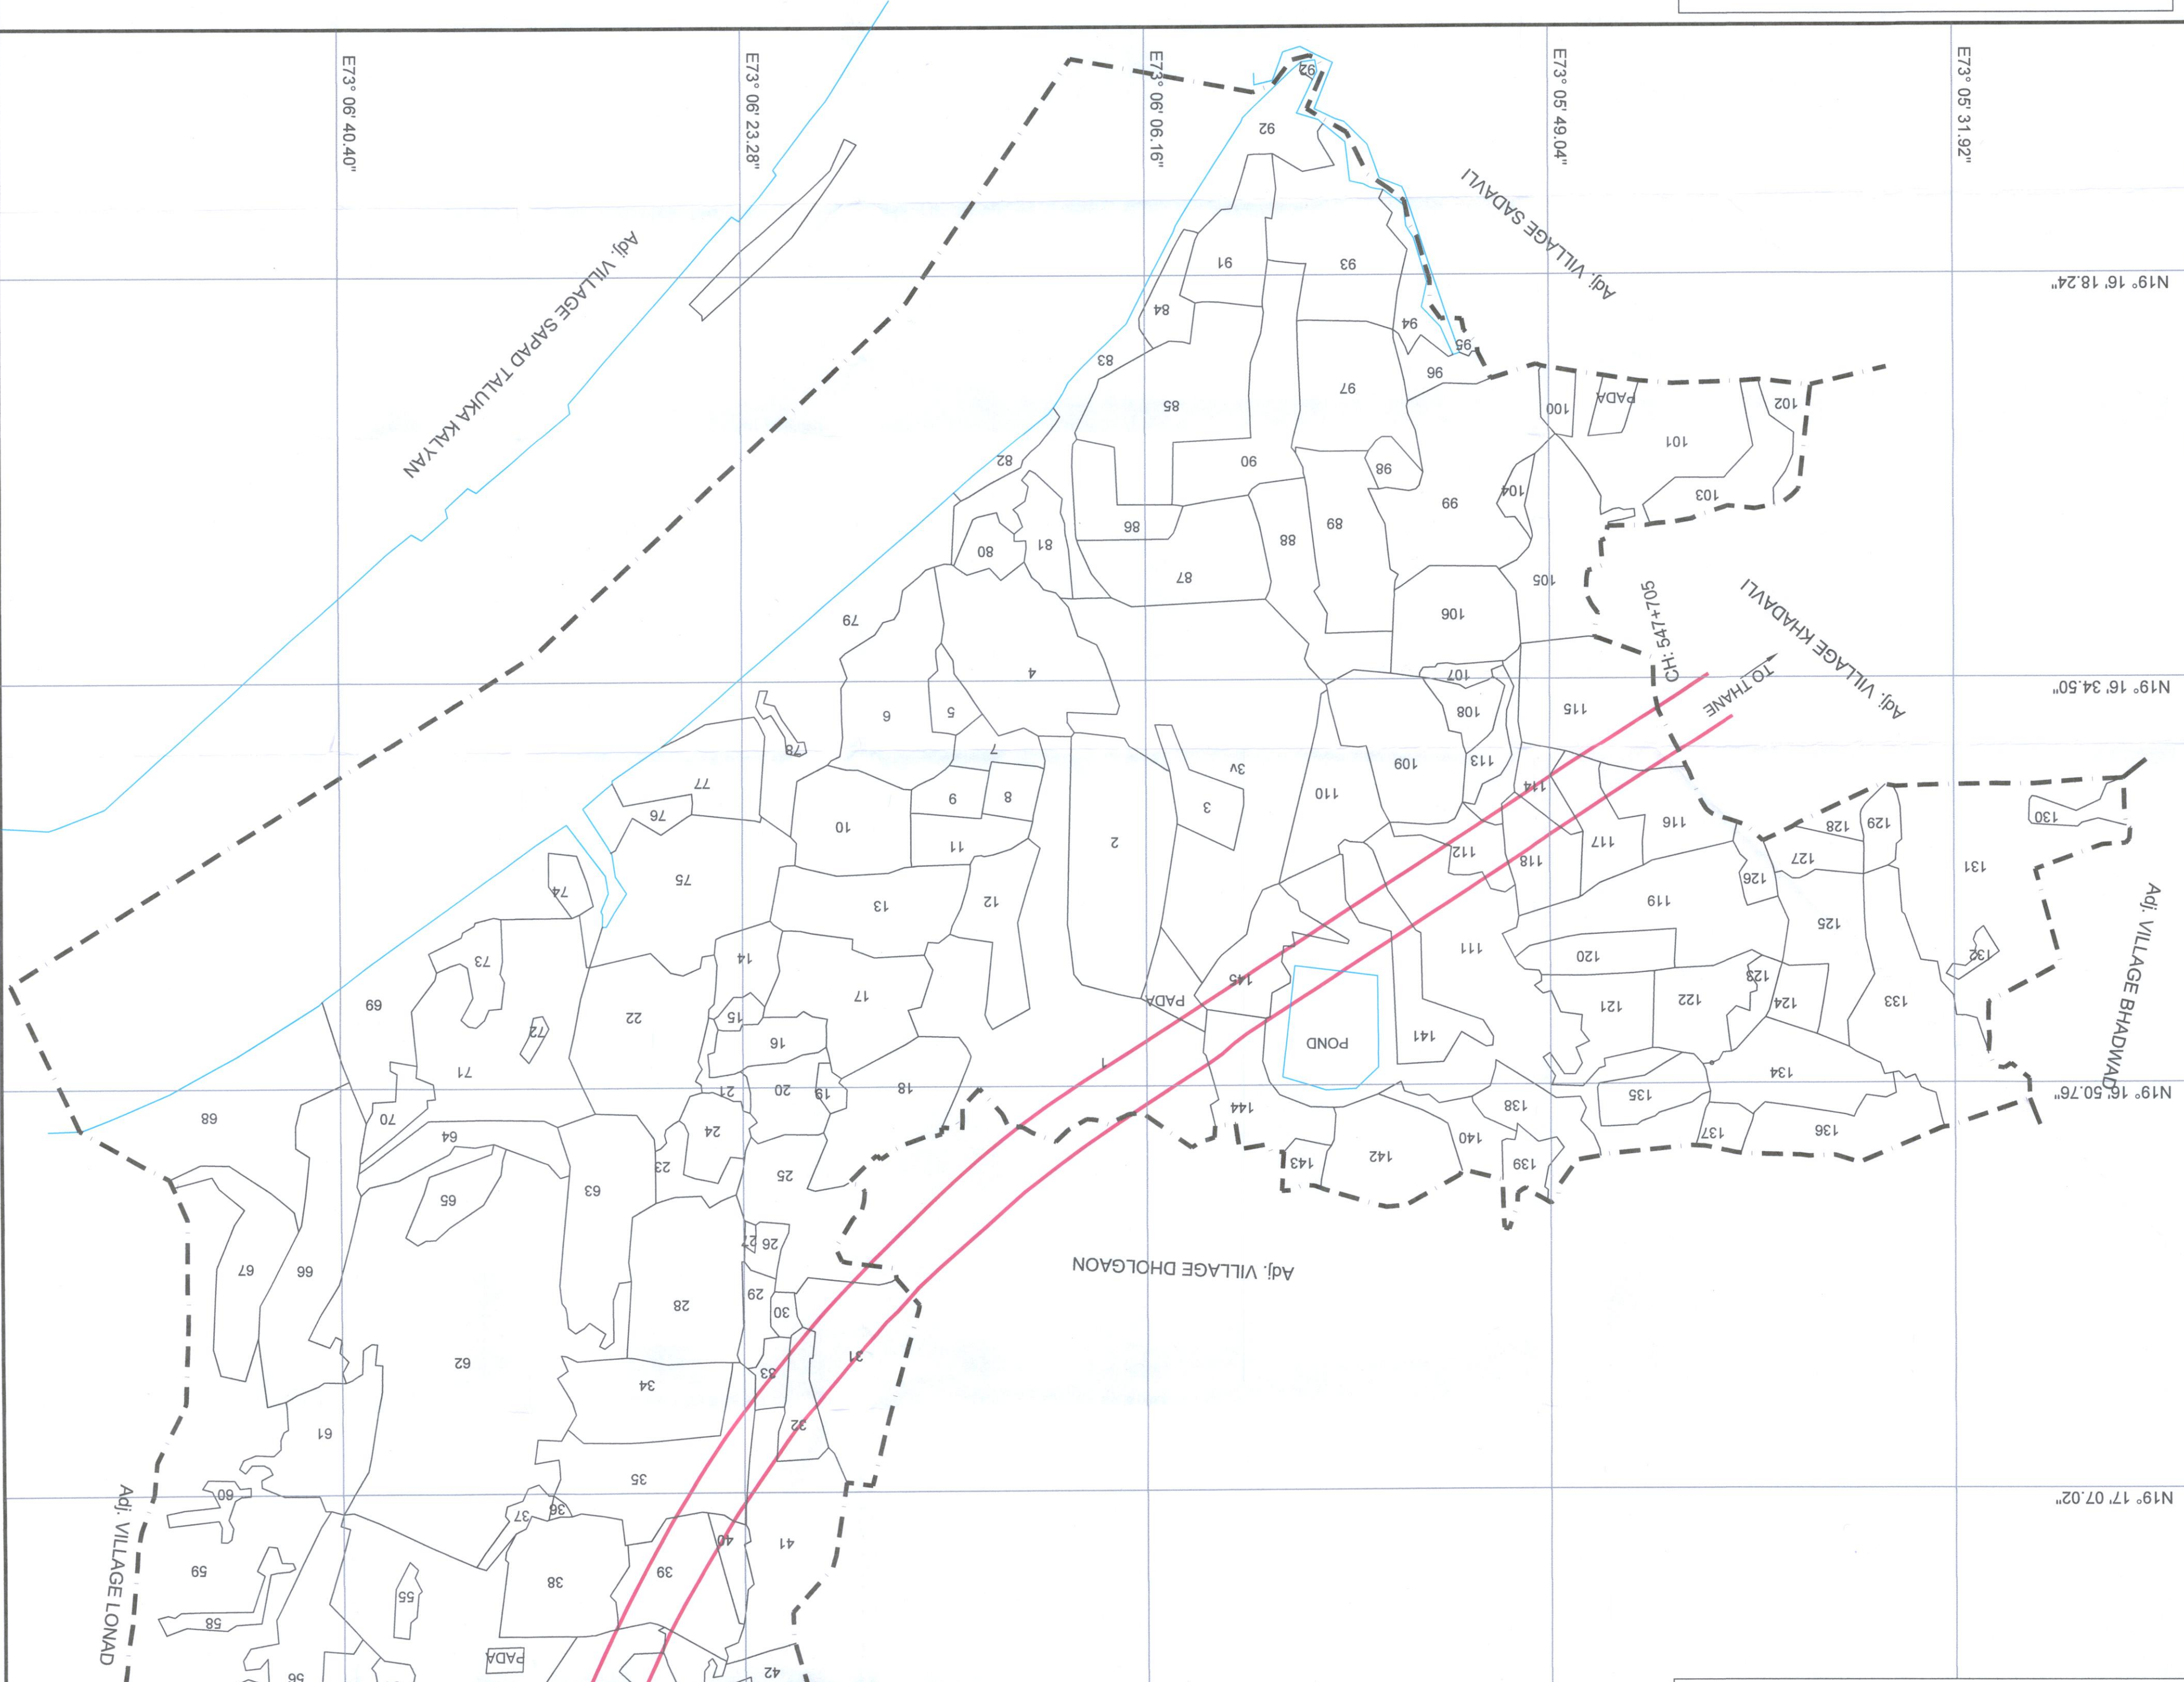

| Sr. No. | Name of Village | Taluka   | Dist  | Old Gut No. | New Gut No. | Chnage Start | End     | Average Length | Sq. Mtr.  | HA.  |
|---------|-----------------|----------|-------|-------------|-------------|--------------|---------|----------------|-----------|------|
| 1       | Sonale          | Bhiwandi | Thane | 204         | 49          | 545+480      | 545+548 | 68.4x60        | 4103.1771 | 0.41 |
| Total   |                 |          |       |             |             |              |         |                | 4103.1771 | 0.41 |

Required Area Statement of Forest Land

| LEGEND |                  |
|--------|------------------|
|        | RESERVE FOREST   |
|        | PROTECTED FOREST |
|        | PRIVATE FOREST   |

| LEGEND |                                               |
|--------|-----------------------------------------------|
|        | EXISTING ROAD                                 |
|        | SURVEY NO BOUNDRY                             |
|        | VILLAGE BOUNDRY                               |
|        | REQUIRED FOREST LAND FOR VADAPE TO THANE ROAD |





| Sr. No. | Name of Village | Taluka   | Dist  | No. | Old Gut New Gut | No.     | Start   | End      | Chainage   | Average Length | Sq. Mtr. | HA. |
|---------|-----------------|----------|-------|-----|-----------------|---------|---------|----------|------------|----------------|----------|-----|
|         |                 |          |       |     |                 |         |         |          |            |                |          |     |
| 1       | Pimplas         | Bhiwandi | Thane | 410 | 44              | 551+400 | 551+760 | 361x41.6 | 15003.6649 | 1.50           | 15004    | 11  |
| Total   |                 |          |       |     |                 |         |         |          |            |                |          |     |

Required Area Statement of Forest Land

| LEGEND                                        |     |
|-----------------------------------------------|-----|
| EXISTING ROAD                                 | —   |
| SURVEY NO BOUNDRY                             | --- |
| VILLAGE BOUNDRY                               | --- |
| REQUIRED FOREST LAND FOR VADAPE TO THANE ROAD | ▨   |

| LEGEND           |   |
|------------------|---|
| RESERVE FOREST   | ■ |
| PROTECTED FOREST | ■ |
| PRIVATE FOREST   | ■ |



Proposal for the Division of 14.613 Ha. Forest Land in favour of NHAI for Construction of Eight laning of existing four lane Vadape to Thane from Km. 539.202 to Km. 563.000 section of NH 3 (New NH-848) in the State of Maharashtra to be executed on Hybrid Annuity Mode (HAM).


GEODIGITAL MAP

VILLAGE - PIMPLAS  
TAL - BHIWANDI  
DISTRICT - THANE



SCALE - 1:10000



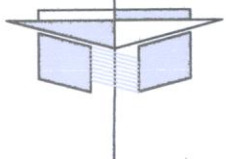

SCALE - 1:5000

Proposal for the Diversion of 14.613 Ha. Forest Land in favour of NHAI for Construction of Eight laning of existing four lane Vadape to Thane from Km. 539.202 to Km. 563.000 section of NH 3 (New NH-848) in the State of Maharashtra to be executed on Hybrid Annuity Mode (HAM).

VILLAGE - PIMPALNER  
TAL - BHIWANDI  
DISTRICT - THANE

GEO DIGITAL MAP

| POINT NO | ESTING      | NORTHING    | LONGITUDE       | LATITUDE        |
|----------|-------------|-------------|-----------------|-----------------|
| 11       | 296264.7822 | 2130200     | E73° 03' 41.72" | N19° 15' 18.66" |
| 12       | 296318.148  | 2130168.987 | E73° 03' 43.56" | N19° 15' 17.67" |
| 13       | 296383.4773 | 2130230.762 | E73° 03' 45.77" | N19° 15' 19.70" |
| 14       | 296358.7291 | 2130288.337 | E73° 03' 44.90" | N19° 15' 21.56" |
| 15       | 296259.8609 | 2130107.421 | E73° 03' 41.59" | N19° 15' 15.64" |
| 16       | 296206.7346 | 2130139.067 | E73° 03' 39.75" | N19° 15' 16.65" |

| POINT NO | CO-ORDINATE | DEG         | MIN             | SEC             |
|----------|-------------|-------------|-----------------|-----------------|
| 11       | 296264.7822 | 2130200     | E73° 03' 41.72" | N19° 15' 18.66" |
| 12       | 296318.148  | 2130168.987 | E73° 03' 43.56" | N19° 15' 17.67" |
| 13       | 296383.4773 | 2130230.762 | E73° 03' 45.77" | N19° 15' 19.70" |
| 14       | 296358.7291 | 2130288.337 | E73° 03' 44.90" | N19° 15' 21.56" |
| 15       | 296259.8609 | 2130107.421 | E73° 03' 41.59" | N19° 15' 15.64" |
| 16       | 296206.7346 | 2130139.067 | E73° 03' 39.75" | N19° 15' 16.65" |

| POINT NO | ESTING      | NORTHING    | LONGITUDE       | LATITUDE        |
|----------|-------------|-------------|-----------------|-----------------|
| 1        | 296322.5808 | 2130067.156 | E73° 03' 43.75" | N19° 15' 14.36" |
| 2        | 296303.2304 | 2129951.497 | E73° 03' 43.13" | N19° 15' 10.59" |
| 3        | 296179.6463 | 2129672.36  | E73° 03' 39.01" | N19° 15' 01.47" |
| 4        | 296164.9596 | 2129534.717 | E73° 03' 38.55" | N19° 14' 56.99" |
| 5        | 296328.0436 | 2129501.836 | E73° 03' 44.15" | N19° 14' 55.98" |
| 6        | 296361.4822 | 2129922.186 | E73° 03' 45.14" | N19° 15' 09.66" |
| 7        | 296470.5614 | 2130050.211 | E73° 03' 48.82" | N19° 15' 13.86" |
| 8        | 296427.2608 | 2130138.384 | E73° 03' 47.30" | N19° 15' 16.71" |
| 9        | 296355.7124 | 2130321.306 | E73° 03' 44.79" | N19° 15' 22.63" |
| 10       | 296169.2957 | 2130215.619 | E73° 03' 38.44" | N19° 15' 19.13" |

| Sr. No. | Name of Village | Taluka   | Dist  | Old Gut No.  | New Gut No. | Chainage | Average Length & Area in | Sq. Mtr. | HA.    |
|---------|-----------------|----------|-------|--------------|-------------|----------|--------------------------|----------|--------|
| 1       | Pimpalner       | Bhiwandi | Thane | 448 (Pimpas) | 63          | 551+760  | 552+075                  | 194x60   | 1.1645 |
| 2       | Pimpalner       | Bhiwandi | Thane | 448 (Pimpas) | 63          | 551+760  | 552+075                  | 194x60   | 1.1645 |
| Required Area Statement of Forest Land |                 |          |       |              |             |          |                        |        |           |                      |
|----------------------------------------|-----------------|----------|-------|--------------|-------------|----------|------------------------|--------|-----------|----------------------|
| Sr. No.                                | Name of Village | Taluka   | Dist  | Old Gut No.  | New Gut No. | Chainage | Required Forest Land   |        |           | Area in Sq. Mtr. HA. |
|                                        |                 |          |       |              |             |          | Average Length & Width | End    | Start     |                      |
|                                        |                 |          |       |              |             |          |                        |        |           |                      |
| 1                                      | 2               | 3        | 4     | 5            | 6           | 7        | 8                      | 9      | 10        | 11                   |
| 1                                      | Pimpalner       | Bhiwandi | Thane | 448 (Pimlas) | 63          | 551+760  | 552+075                | 194x60 | 11644.809 | 1.1645               |
| Total                                  |                 |          |       |              |             |          |                        |        |           | 11644.809            |




# GEODIGITAL MAP

Proposal for the Diversion of 14.613 Ha. Forest Land in favour of NHA for Construction of Eight laning of existing four lane Vadape to Thane from Km. 539.202 to Km. 563.000 section of NH 3 (New NH-848) in the State of Maharashtra to be executed on Hybrid Annuity Mode (HAM).

VILLAGE - OVALI  
TAL - BHIWANDI  
DISTRICT - THANE

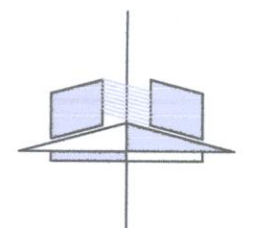

NORTH  
SCALE - 1:5000

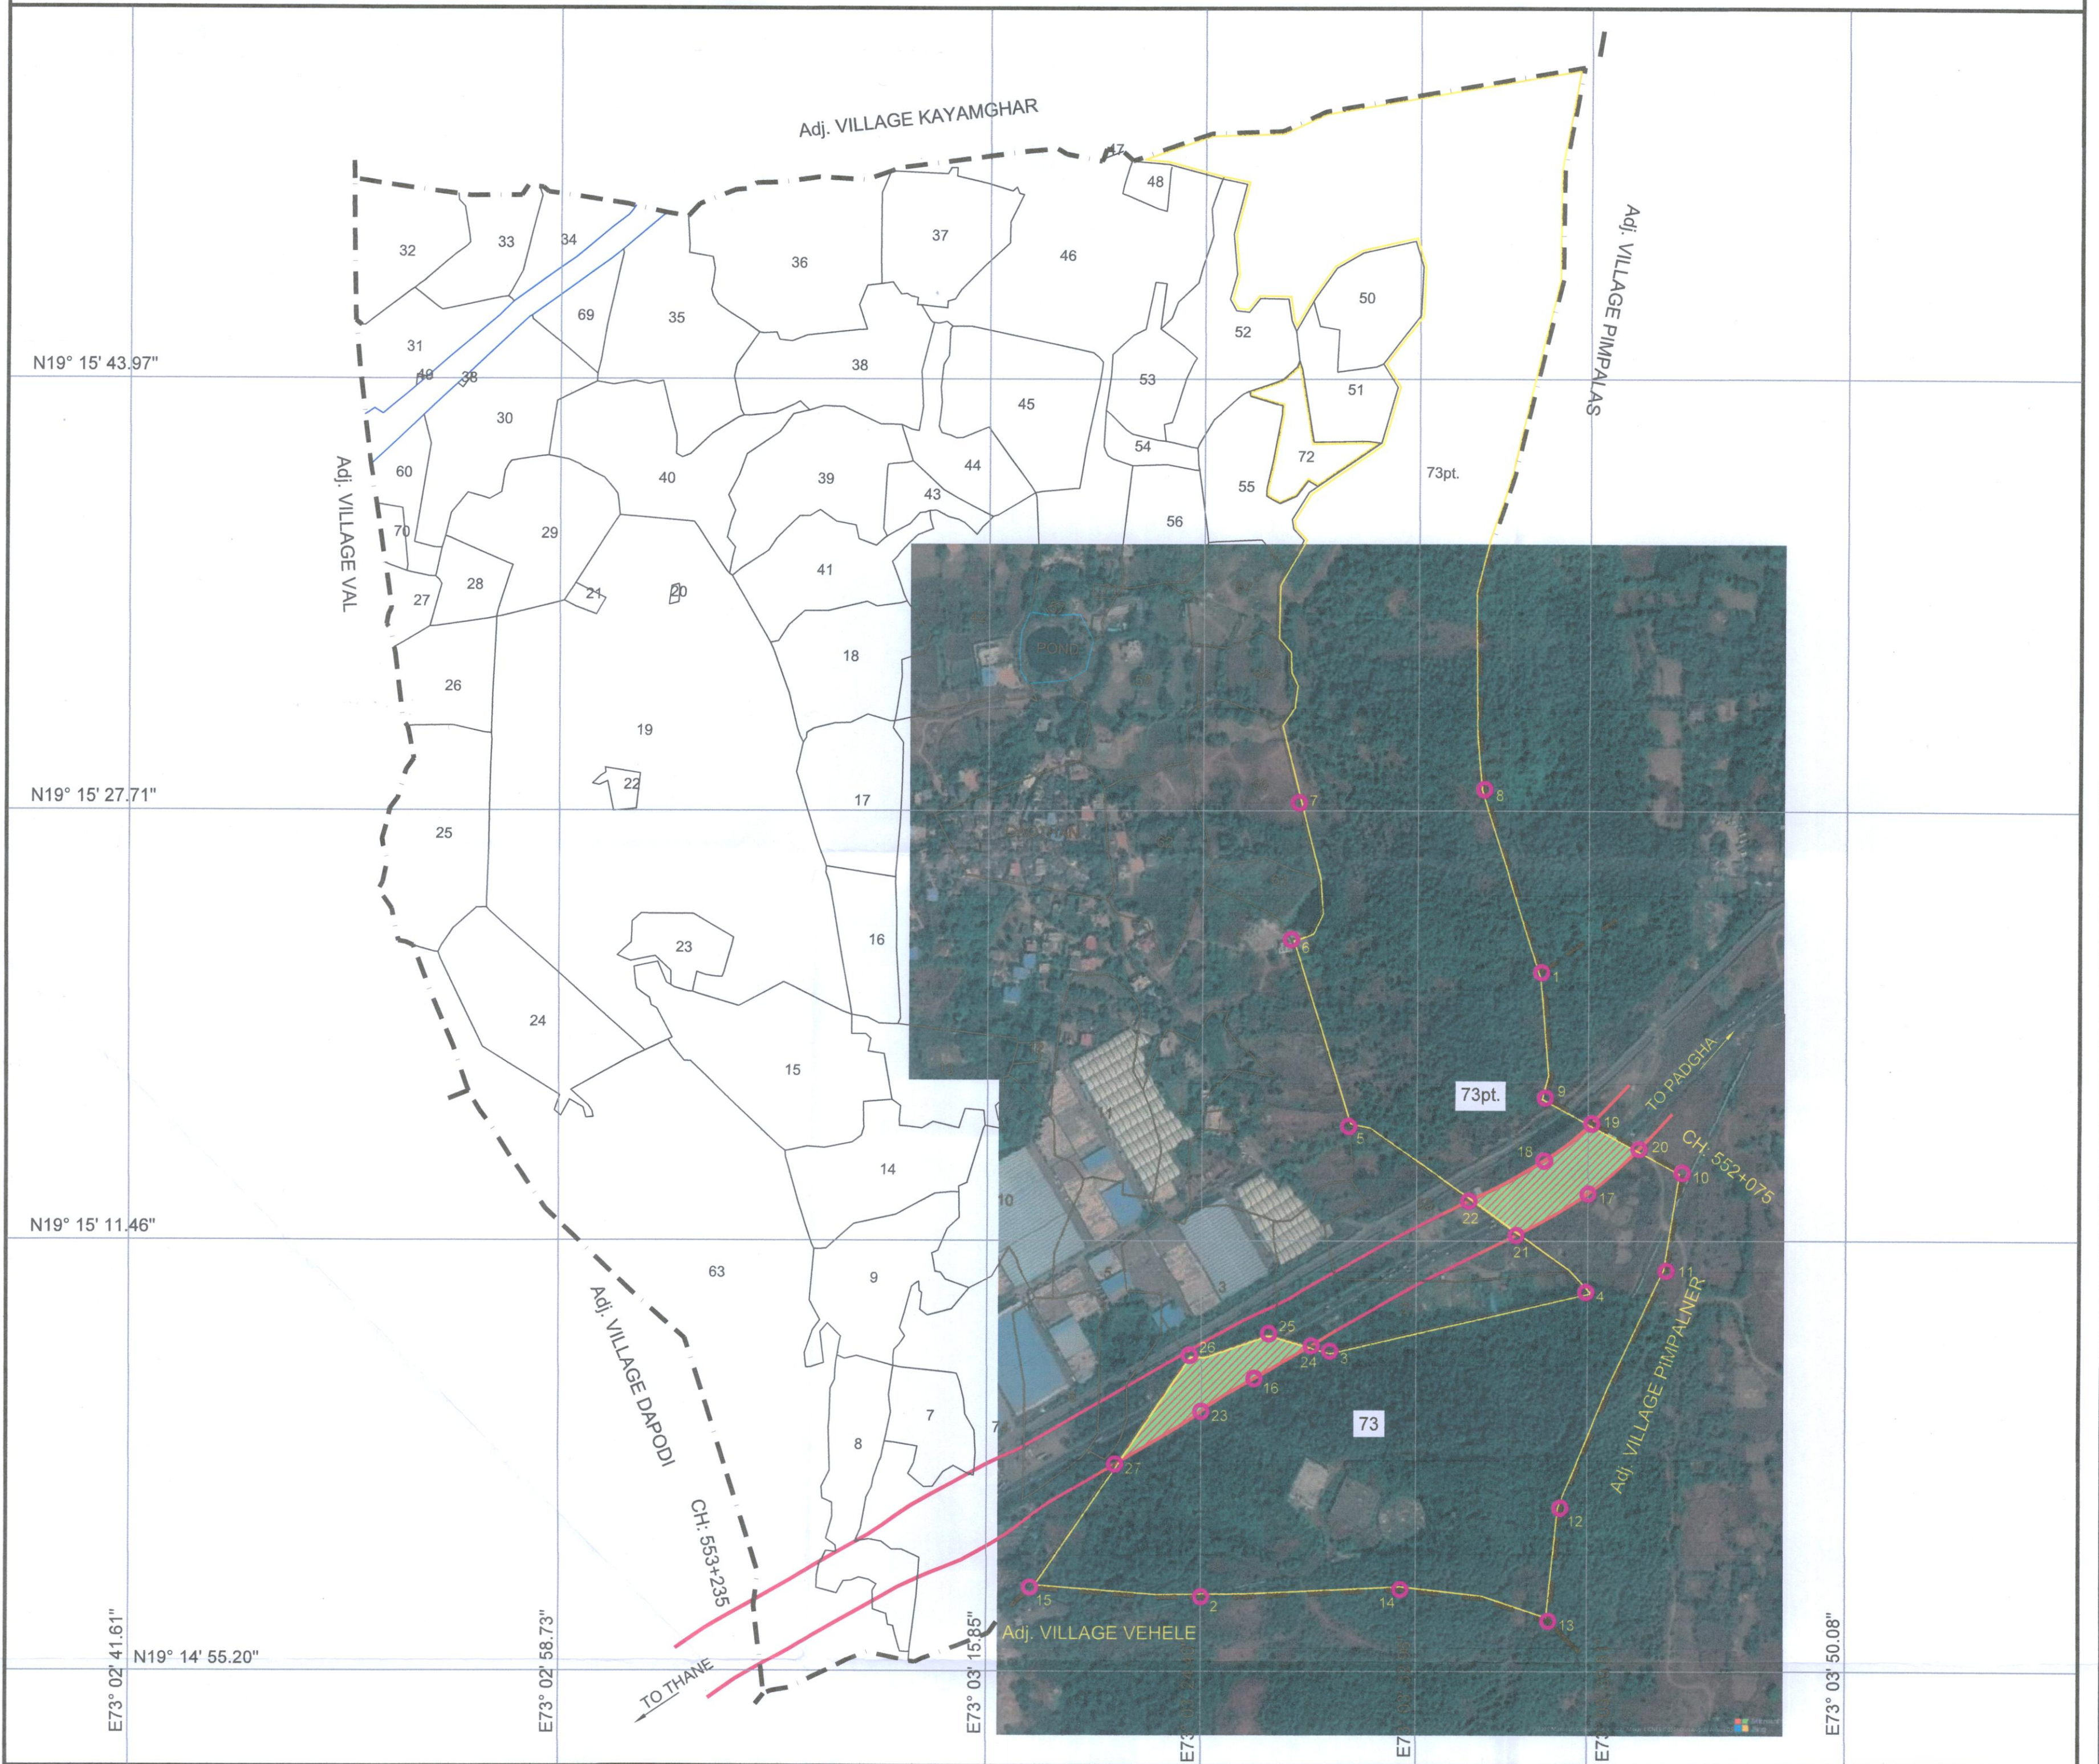

| Required Area Statement of Forest Land |                 |          |       |            |          |         |                        |           |       |                                      |
|----------------------------------------|-----------------|----------|-------|------------|----------|---------|------------------------|-----------|-------|--------------------------------------|
| Sr. No.                                | Name of Village | Taluka   | Dist  | S./Gut No. | Chainage |         | Average Length & Width | Area in   |       | Legal Status of Required Forest Land |
|                                        |                 |          |       |            | Start    | End     |                        | Sq. Mtr.  | HA.   |                                      |
| 1                                      | Ovali           | Bhiwandi | Thane | 73         | 552+075  | 553+235 | 172x60<br>237x39.5     | 19690.073 | 1.969 | Protected Forest                     |
| Total                                  |                 |          |       |            |          |         |                        | 19690.073 | 1.97  |                                      |

## LEGEND

|  |                                               |
|--|-----------------------------------------------|
|  | EXISTING ROAD                                 |
|  | SURVEY NO BOUNDARY                            |
|  | VILLAGE BOUNDARY                              |
|  | REQUIRED FOREST LAND FOR VADAPE TO THANE ROAD |

## LEGEND

|  |                  |
|--|------------------|
|  | RESERVE FOREST   |
|  | PROTECTED FOREST |
|  | PRIVATE FOREST   |

| BOUNDARY CO-ORDINATE OF SURVEY NO |             |             |                 |                 |
|-----------------------------------|-------------|-------------|-----------------|-----------------|
| POINT NO                          | CO-ORDINATE |             | DEG MIN SEC     |                 |
|                                   | ESTING      | NORTHING    | LONGITUDE       | LATITUDE        |
| 1                                 | 296144.8126 | 2130311.684 | E73° 03' 37.57" | N19° 15' 22.24" |
| 2                                 | 295750.1476 | 2129588.6   | E73° 03' 24.33" | N19° 14' 58.59" |
| 3                                 | 295899.4429 | 2129872.11  | E73° 03' 29.34" | N19° 15' 07.86" |
| 4                                 | 296197.9018 | 2129940.536 | E73° 03' 39.53" | N19° 15' 10.19" |
| 5                                 | 295920.3787 | 2130132.827 | E73° 03' 29.95" | N19° 15' 16.35" |
| 6                                 | 295852.5332 | 2130349.509 | E73° 03' 27.55" | N19° 15' 23.37" |
| 7                                 | 295861.0103 | 2130509.278 | E73° 03' 27.78" | N19° 15' 28.57" |
| 8                                 | 296077.1867 | 2130524.629 | E73° 03' 35.17" | N19° 15' 29.14" |
| 9                                 | 296149.8861 | 2130166.025 | E73° 03' 37.80" | N19° 15' 17.51" |
| 10                                | 296309.4994 | 2130079.061 | E73° 03' 43.30" | N19° 15' 14.74" |
| 11                                | 296291.0972 | 2129965.506 | E73° 03' 42.71" | N19° 15' 11.04" |
| 12                                | 296168.9775 | 2129691.565 | E73° 03' 38.63" | N19° 15' 02.09" |
| 13                                | 296154.8869 | 2129559.899 | E73° 03' 38.20" | N19° 14' 57.80" |
| 14                                | 295982.0882 | 2129596.79  | E73° 03' 32.27" | N19° 14' 58.94" |
| 15                                | 295550.8933 | 2129599.774 | E73° 03' 17.51" | N19° 14' 58.88" |

| CO-ORDINATE OF REQUIRED FOREST AREA |             |             |                 |                 |
|-------------------------------------|-------------|-------------|-----------------|-----------------|
| POINT NO                            | CO-ORDINATE |             | DEG MIN SEC     |                 |
|                                     | ESTING      | NORTHING    | LONGITUDE       | LATITUDE        |
| 16                                  | 295811.577  | 2129840.57  | E73° 03' 26.34" | N19° 15' 06.80" |
| 17                                  | 296200      | 2130055.029 | E73° 03' 39.56" | N19° 15' 13.92" |
| 18                                  | 296148.838  | 2130093.136 | E73° 03' 37.79" | N19° 15' 15.14" |
| 19                                  | 296204.0334 | 2130136.523 | E73° 03' 39.66" | N19° 15' 16.57" |
| 20                                  | 296259.0136 | 2130106.568 | E73° 03' 41.56" | N19° 15' 15.62" |
| 21                                  | 296116.1328 | 2130006.962 | E73° 03' 36.70" | N19° 15' 12.32" |
| 22                                  | 296060.4706 | 2130046.483 | E73° 03' 34.78" | N19° 15' 13.59" |
| 23                                  | 295750      | 2129802.703 | E73° 03' 24.25" | N19° 15' 05.55" |
| 24                                  | 295878.0655 | 2129878.283 | E73° 03' 28.60" | N19° 15' 08.05" |
| 25                                  | 295828.4023 | 2129892.626 | E73° 03' 26.90" | N19° 15' 08.50" |
| 26                                  | 295736.1067 | 2129867.645 | E73° 03' 23.75" | N19° 15' 07.66" |
| 27                                  | 295649.7156 | 2129742.659 | E73° 03' 20.84" | N19° 15' 03.56" |

Deputy Conservator of Forests  
Thane Forest Division, Thane

PROJECT DIRECTOR  
NATIONAL HIGHWAYS AUTHORITY OF INDIA  
PROJECT IMPLEMENTATION UNIT-THANE

