


PALAMURU RANGAREDDY LIFT IRRIGATION SCHEME

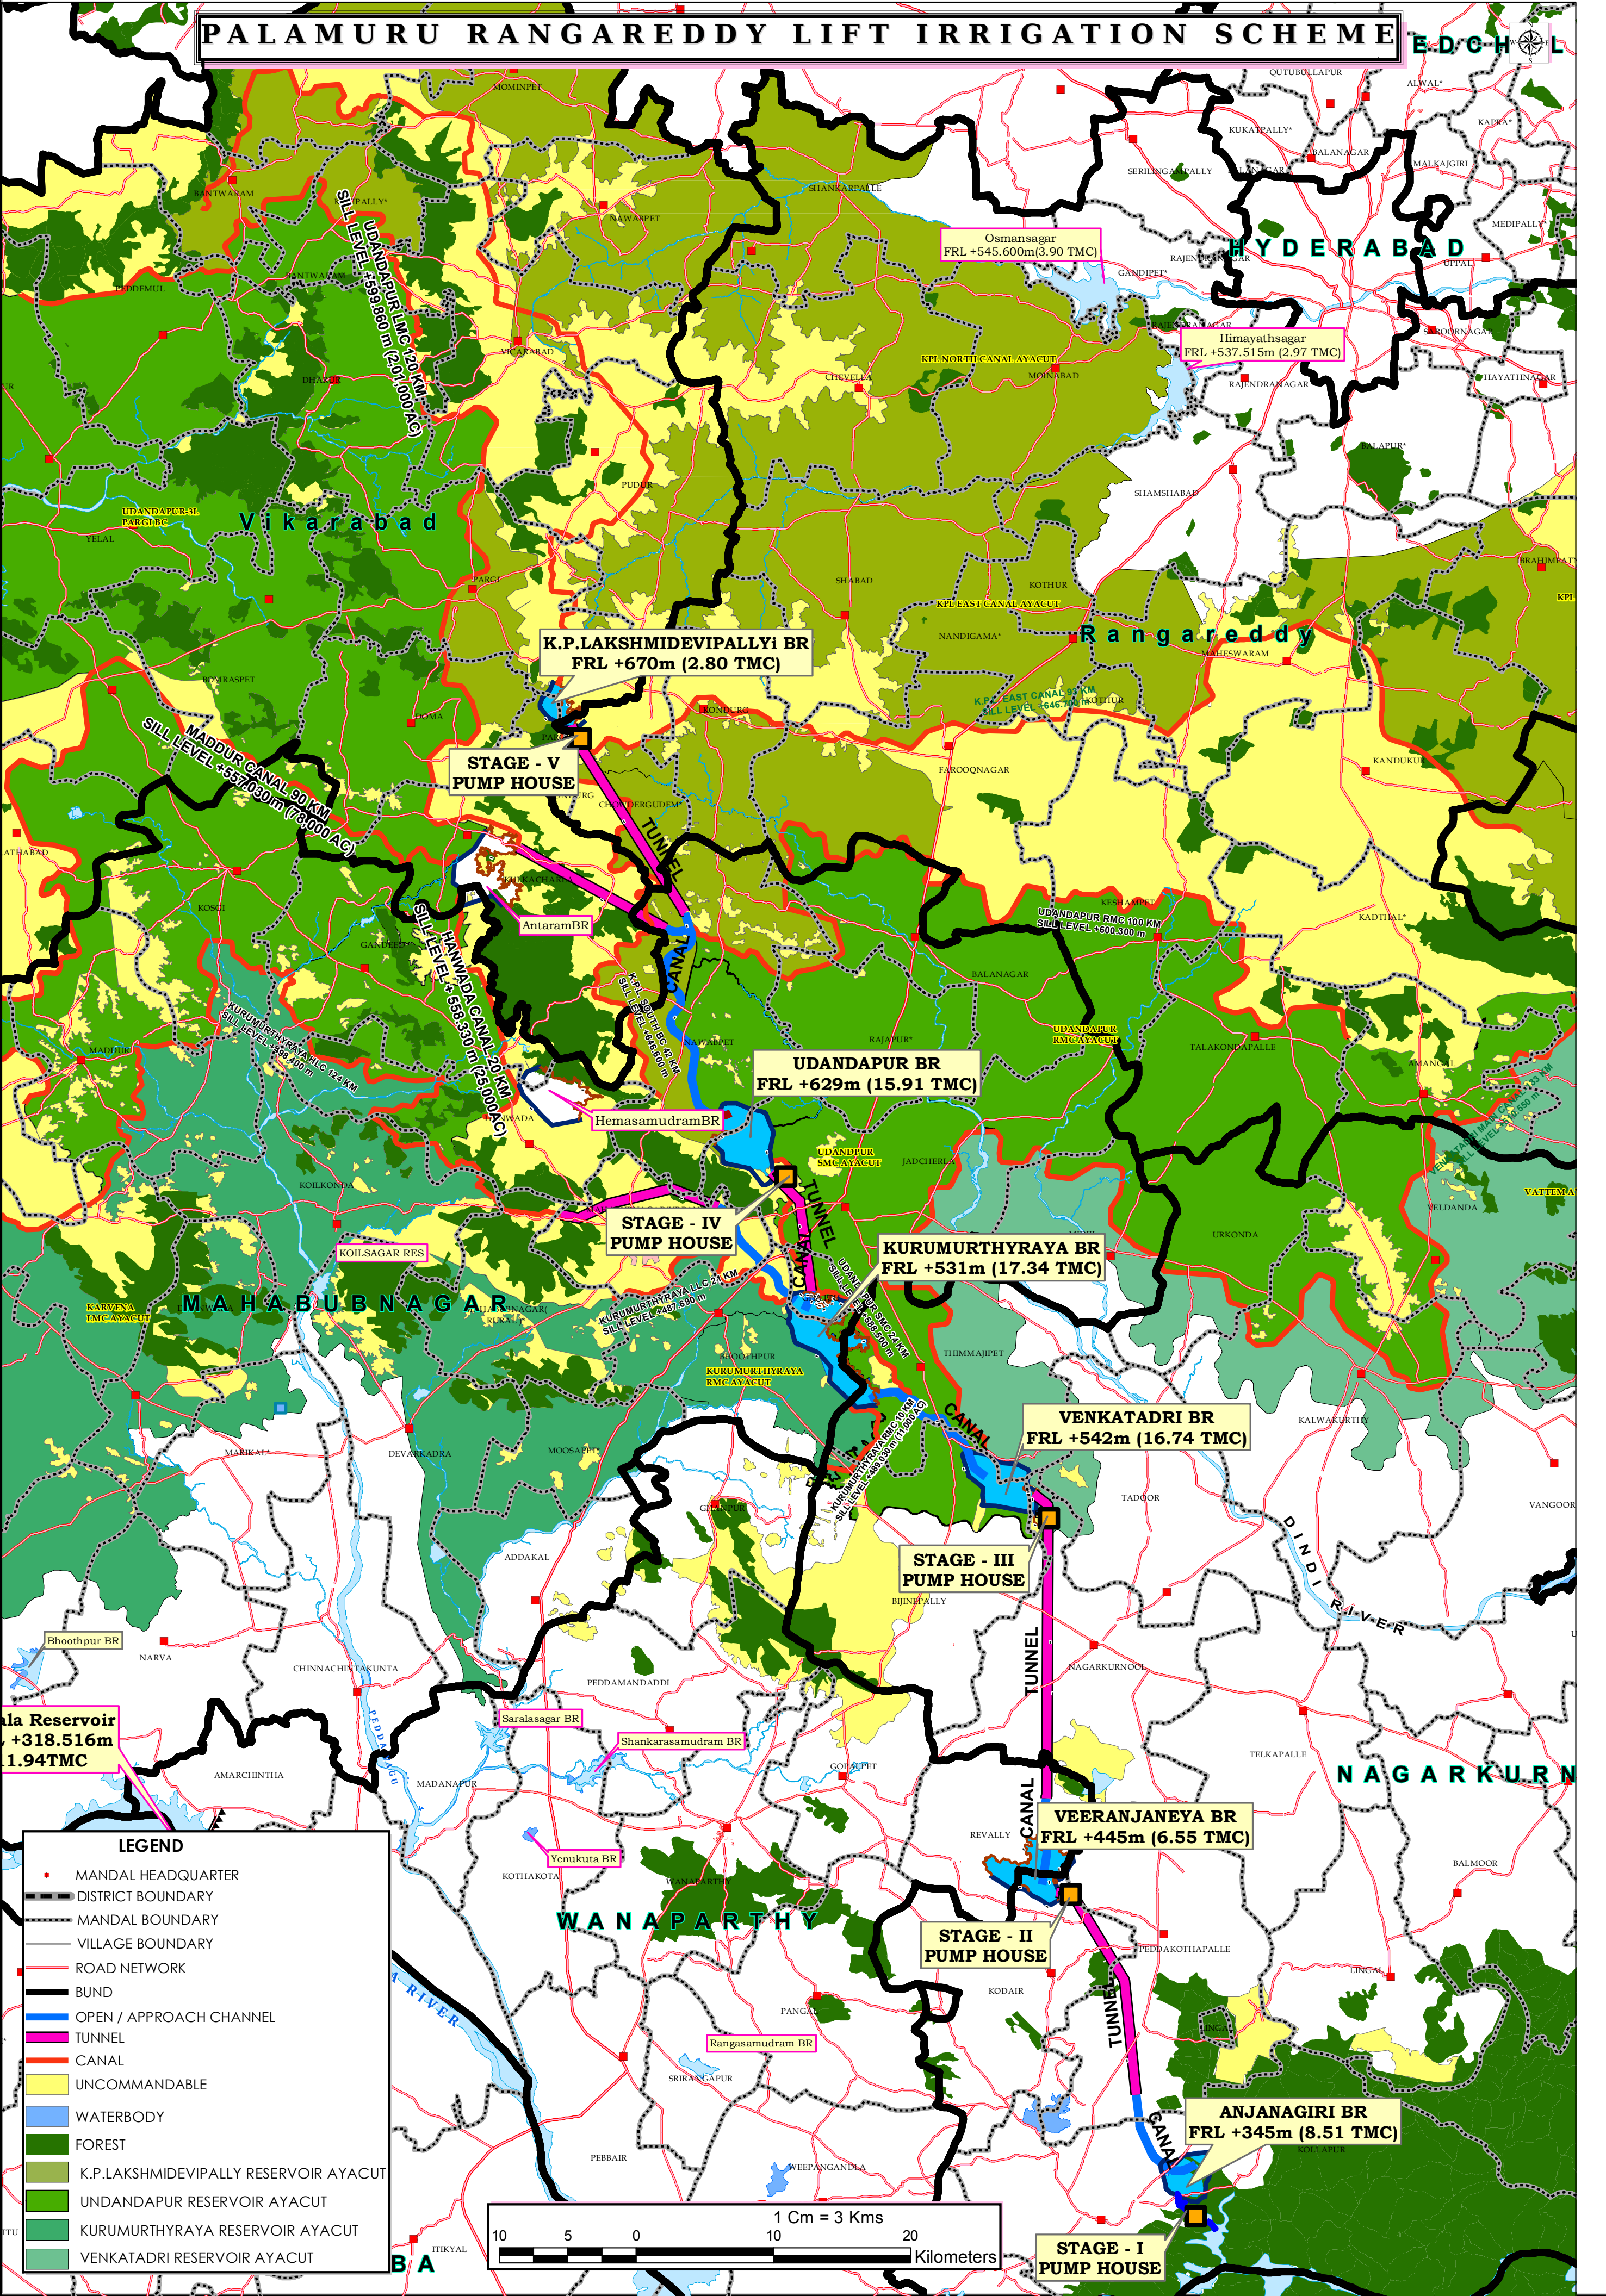

LEGEND

- MANDAL HEADQUARTER
- DISTRICT BOUNDARY
- MANDAL BOUNDARY
- VILLAGE BOUNDARY
- ROAD NETWORK
- BUND
- OPEN / APPROACH CHANNEL
- TUNNEL
- CANAL
- UNCOMMANDABLE
- WATERBODY
- FOREST
- K.P.LAKSHMIDEVIPALLY RESERVOIR AYACUT
- UNDANDAPUR RESERVOIR AYACUT
- KURUMURTHYRAYA RESERVOIR AYACUT
- VENKATADRI RESERVOIR AYACUT

