


EXTRACT OF GUNDABALA VILLAGE MAP SHOWING THE SURVEYED AREA PROPOSED FOR DRINKING WATER SUPPLY (GOKARNA WATER SUPPLY SCHEME) PUMP HOUSE & UNDER GROUND WATER PIPE LINE (12" DAIMETER) AT SY NO 98 OF GUNDABALA VILLAGE STATE FOREST FROM GANGAVALI RIVER TO ADINA GADDE SH -143 (GOKARNA TO HUBBALI ROAD) KUMTA RANGE ANKOLA TALUK UTTAR KANNADA DISTRICT. 1. FOR PUMP HOUSE 16.2 m x 15 m = 0.0243 Ha. 2. FOR PIPE LINE 2959 m x 1 m = 0.2959 Ha. TOTAL EXT = 0.3202 Ha. AREA APPLID BY :- THE A E E RURAL DRINKING WATER & SANITATION DEPT SUB DIVISION KUMTA . VILLAGE MAP SCALE 1:7920.

PUMP HOUSE L 16.2 x 15 m=0.0243 Ha

A	N14.66993 E74.43879
B	N14.66986 E74.43891
C	N14.66977 E74.43880
D	N14.66985 E74.43868

UG PIPE LINE L 2959 m x 1 m=0.2959 Ha

1	N14.66961 E74.43856
2	N14.66911 E74.43844
3	N14.66861 E74.43864
4	N14.66803 E74.43903
5	N14.66815 E74.43959
6	N14.66831 E74.44003
7	N14.66833 E74.44056
8	N14.66806 E74.44086
9	N14.66767 E74.44111
10	N14.66703 E74.44139
11	N14.66636 E74.44158
12	N14.66542 E74.44186
13	N14.66467 E74.44219
14	N14.66389 E74.44231
15	N14.66361 E74.44253
16	N14.66317 E74.44247
17	N14.66294 E74.44258
18	N14.66253 E74.44283
19	N14.66261 E74.44348
20	N14.66270 E74.44473
21	N14.66253 E74.44561
22	N14.66231 E74.44653
23	N14.66189 E74.44722
24	N14.66144 E74.44753
25	N14.66094 E74.44806
26	N14.66069 E74.44894
27	N14.66033 E74.44950
28	N14.65978 E74.45003
29	N14.65886 E74.45081
30	N14.65803 E74.45122
31	N14.65750 E74.45203
32	N14.65742 E74.45256
33	N14.65744 E74.45297
34	N14.65694 E74.45394
35	N14.65644 E74.45519
36	N14.65606 E74.45556
37	N14.65511 E74.45553
38	N14.65444 E74.45597

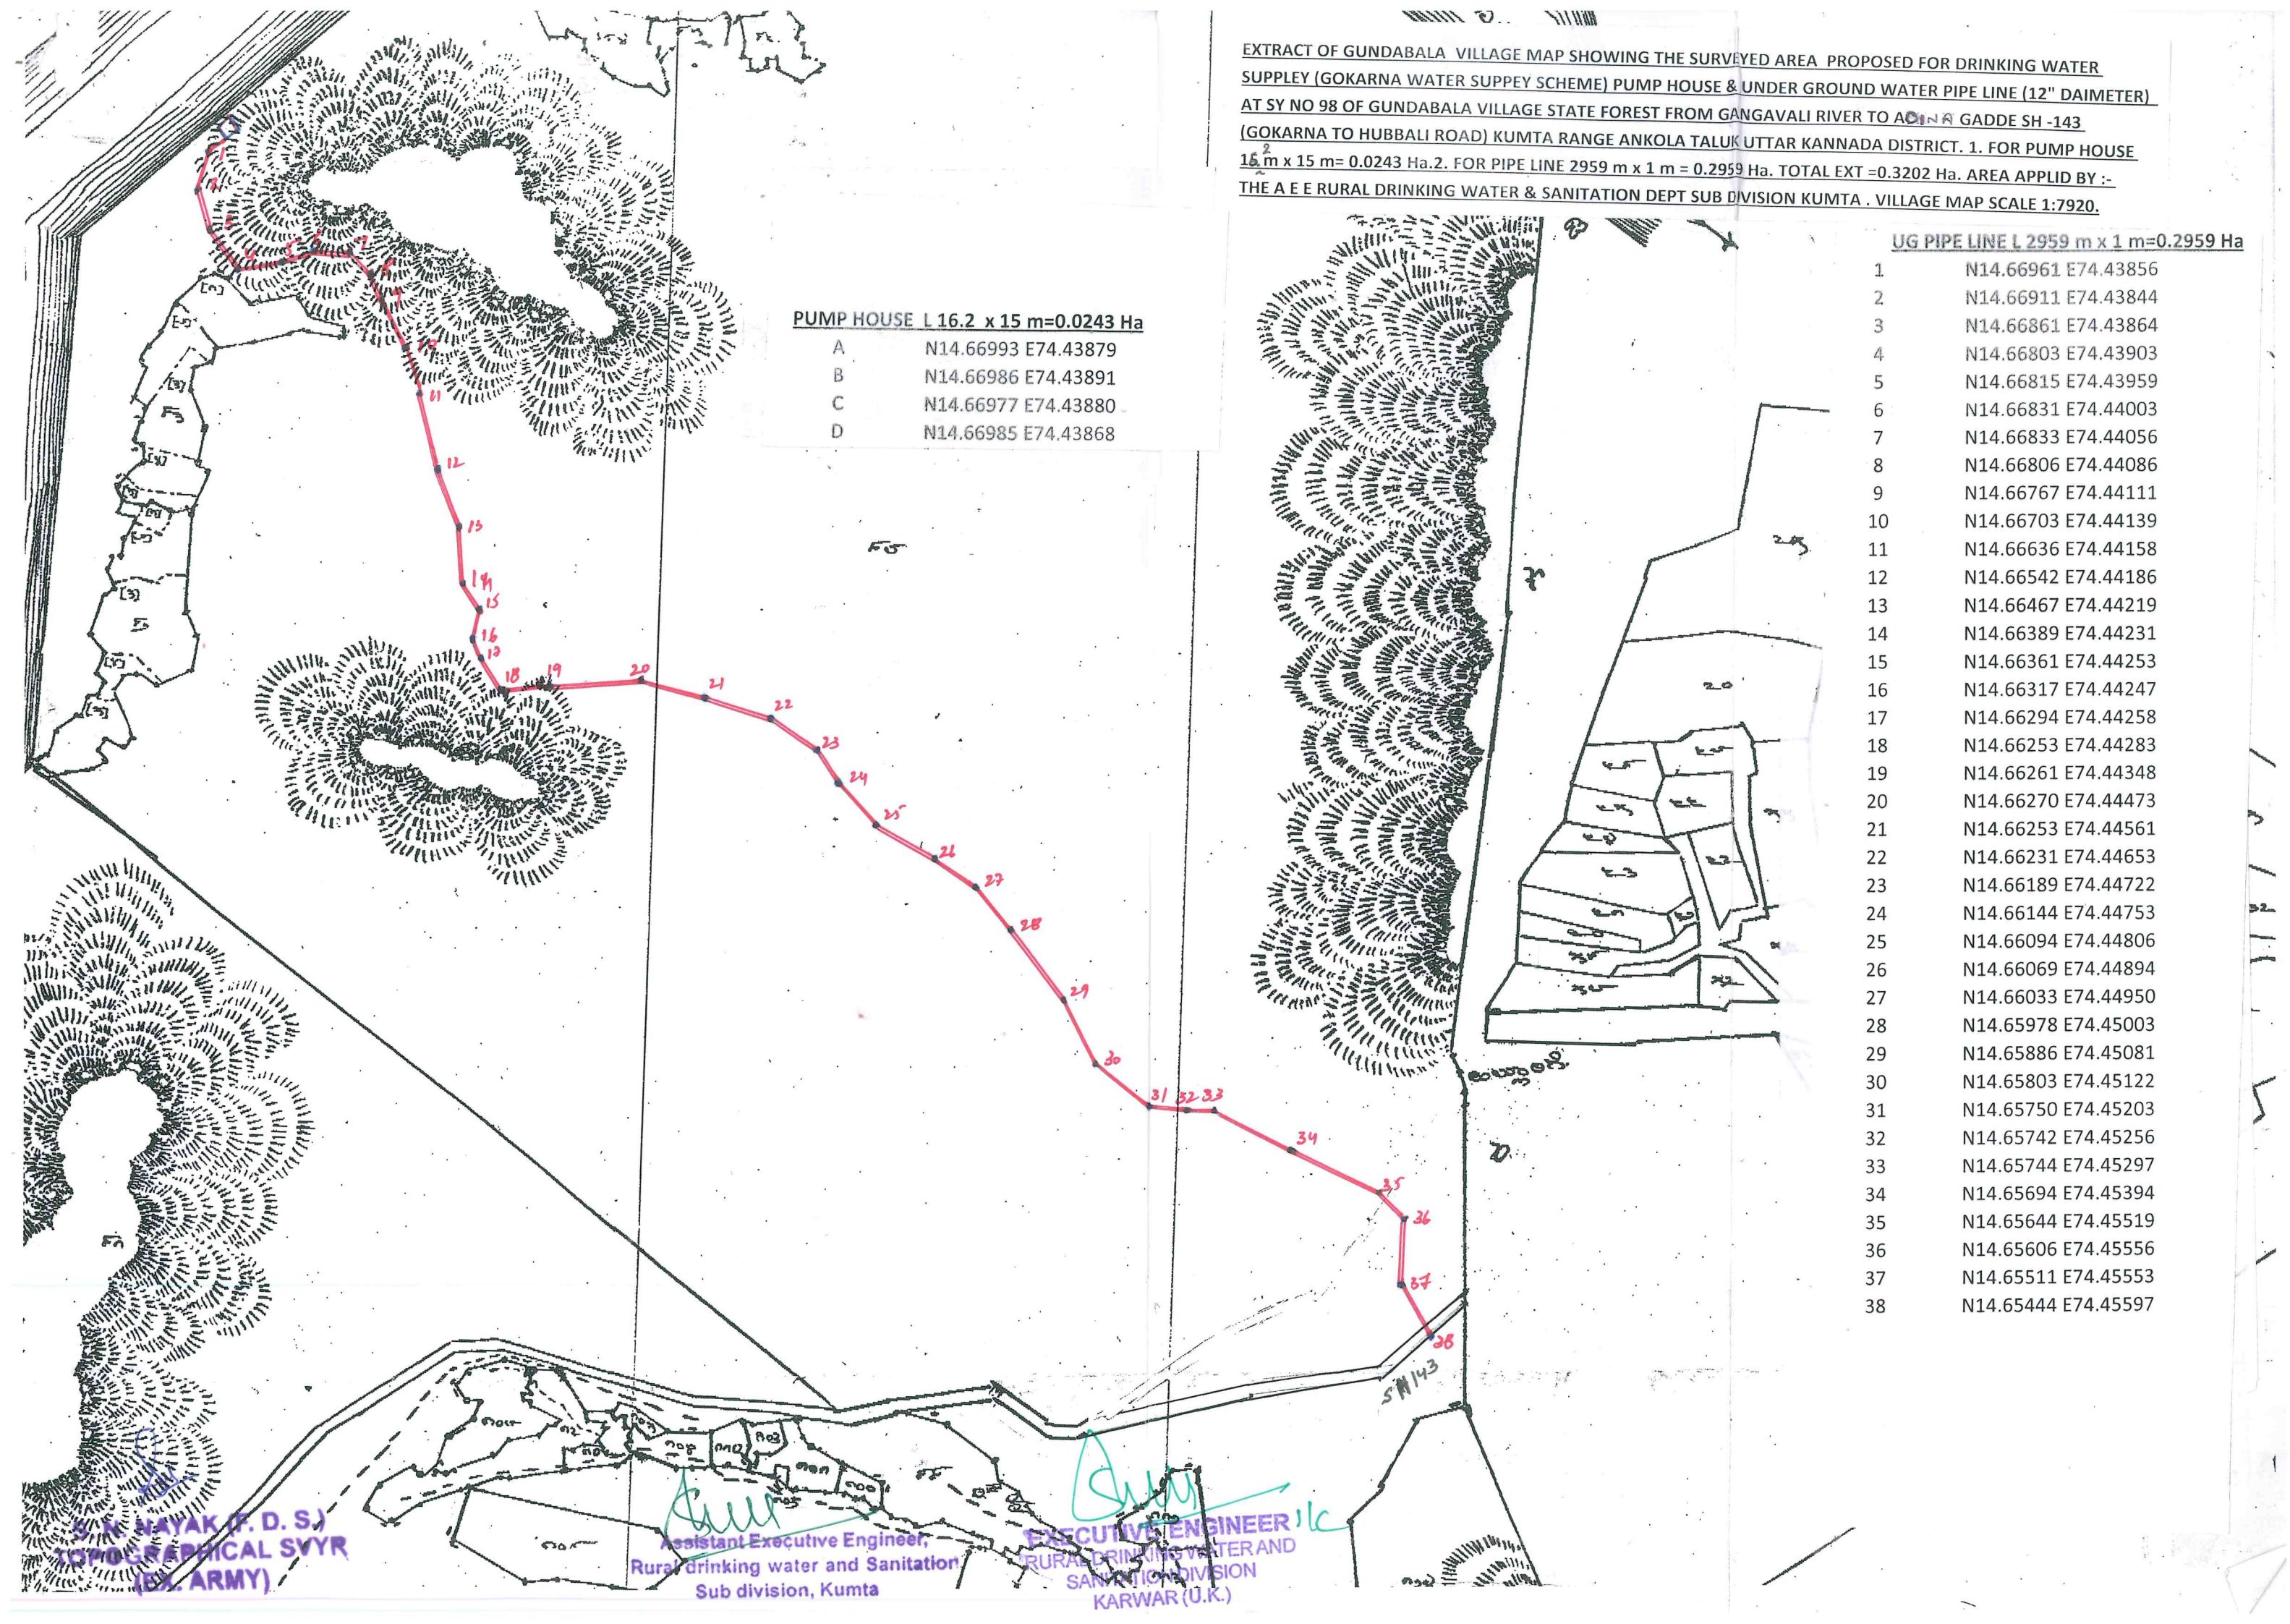

Assistant Executive Engineer,
Rural drinking water and Sanitation
Sub division, Kumta

EXECUTIVE ENGINEER
RURAL DRINKING WATER AND
SANITATION DIVISION
KARWAR (U.K.)

S. K. NAYAK (P. D. S.)
TOPOGRAPHICAL SVYR
(EX. ARMY)