

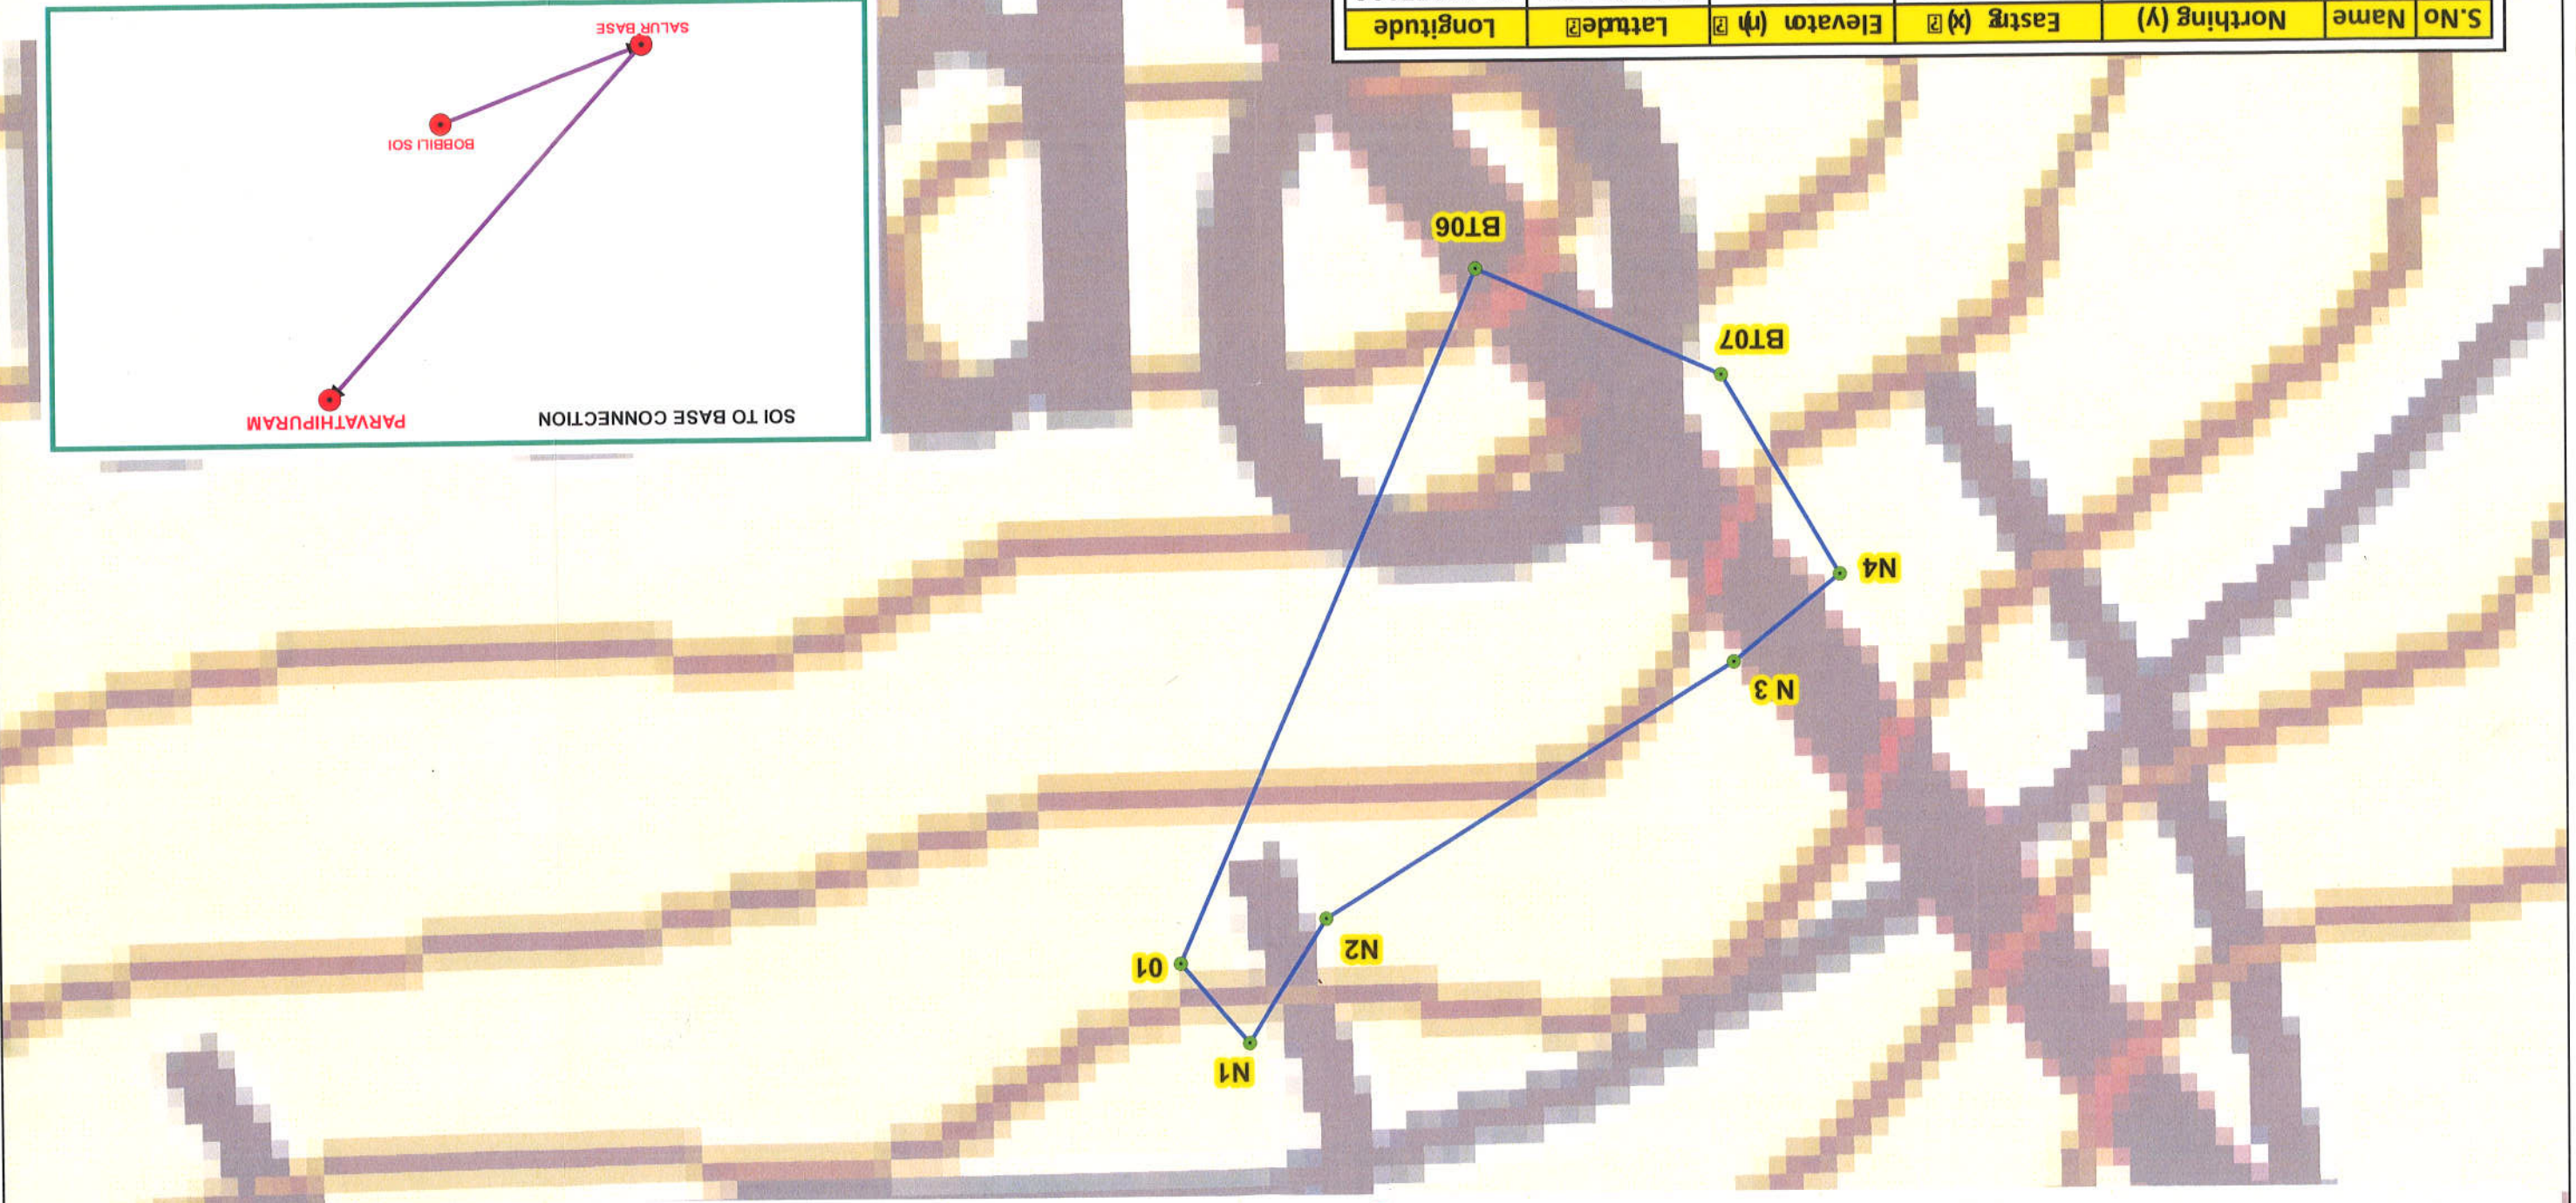


Location Map of the Proposed Compensatory Afforestation Land Over an extent of 1.16 Ha (OR) 2.87 Acres, In Lieu of Diversion Land for Kuntam Road to Tummiagudi in Sy.No.279 of Gottivalasa Village, Garubilli Mandal of Vizianagaram District, A.P.State.

1:1500

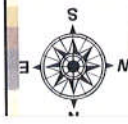

S.No	Name	Northing (Y)	Eastng (X)	Elevaton (m)	Latitude	Longitude
1	N4	2073666.336770	761783.335459	172.459	18.73804833	83.48277396
2	BT07	2073619.817140	761810.749443	215.160	18.73762483	83.48302763
3	BT06	2073594.643960	761867.495850	211.965	18.73739040	83.48356212
4	1	2073755.219860	761937.567486	167.965	18.73883148	83.48424743
5	N1	2073773.872780	761921.683004	161.468	18.73900191	83.48409935
6	N2	2073745.183470	761903.613992	170.301	18.73874513	83.48392431
7	N3	2073686.471820	761808.356779	175.600	18.73822699	83.48301376

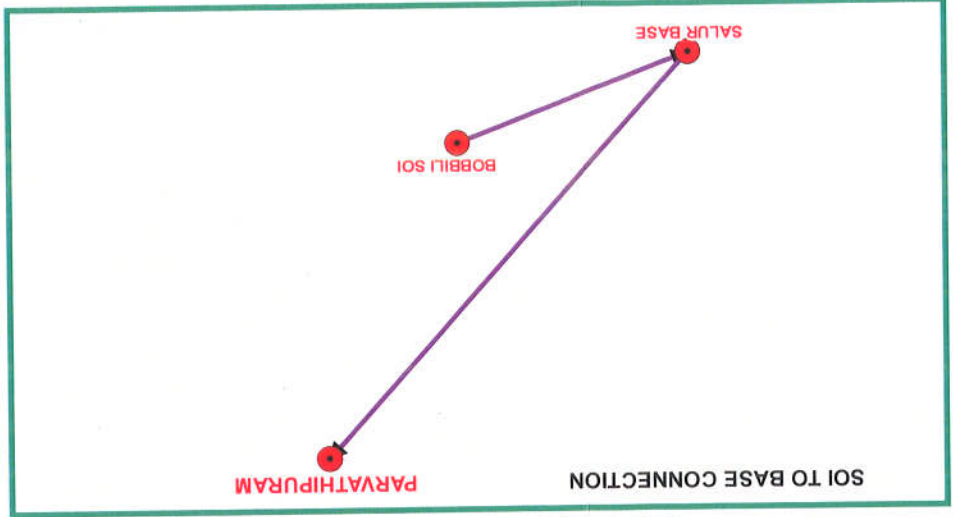

Legend

• DGPS PONTS

□ SURVEYED AREA

For Surveying and Engineering Consultancy,
H/O TADEPALLIGUDEM, 9542732249,
B/O ELURU - 8333837249,
Authorized Signatory

0 75 150 Meters

EXECUTIVE ENGINEER
RANCHAYAT RAJ
P.O., VIZIANAGARAM,
AP.

11/12/21

11/12/21