



Location Map of the Proposed Compensatory Afforestation Land Over an extent of 0.32 ha (or) more, in Lieu of Diversion Land for Vetaganivalasa to Araku road via Sathani in Sy.No.279 of Gottivalasa Village, Garubilli Mandal of Vizianagaram District, A.P.State.

1:2500

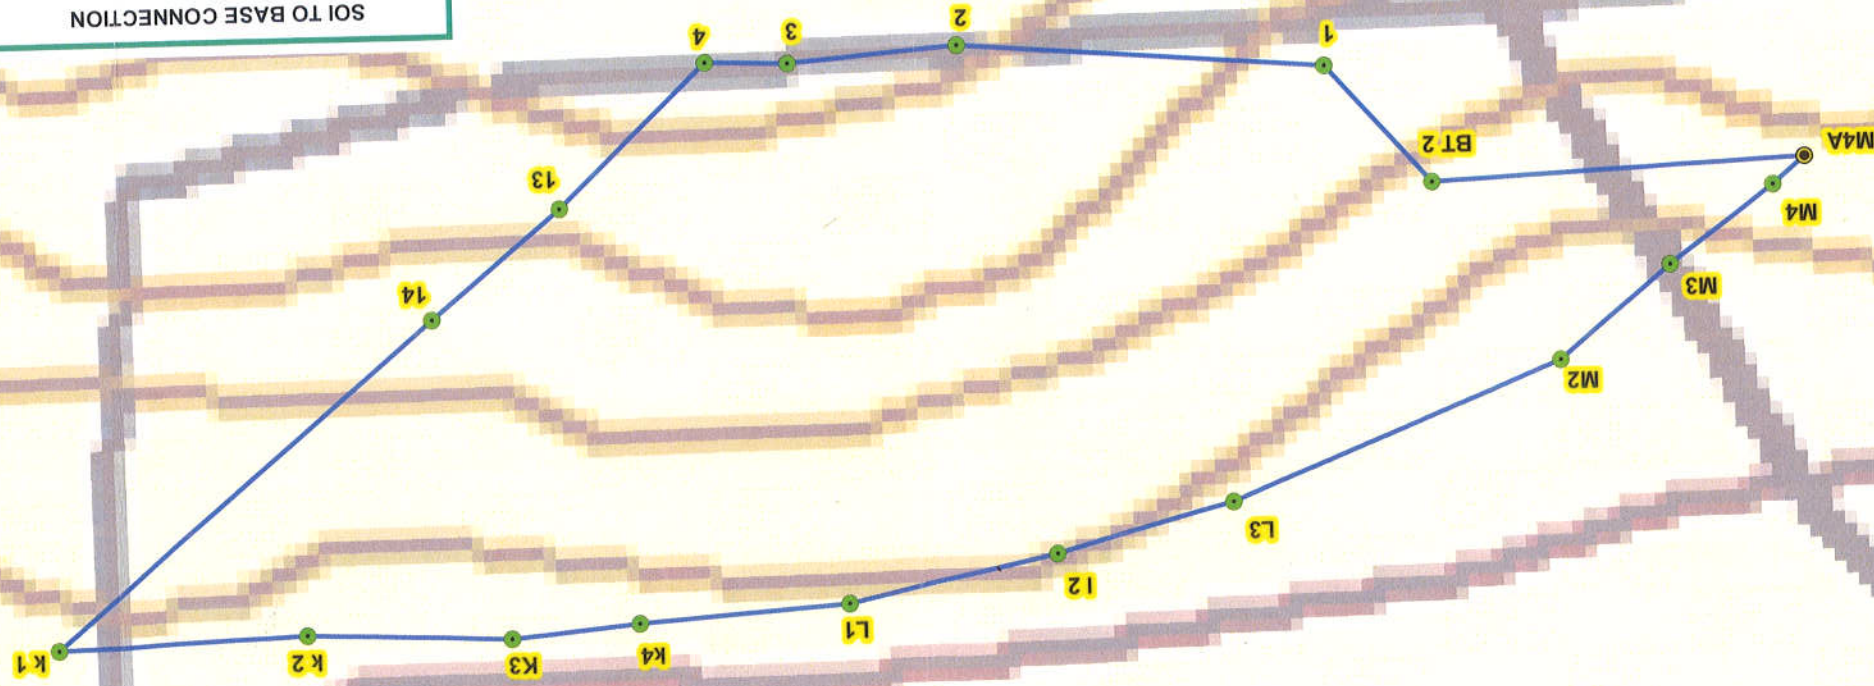

BOUNDARY POINTS			
ID	BB_FB_POINTS	IDX_NO	Eastng (N)
2	M4	M4A	2073877.884 762038.112

S.No	Name	Northng (Y)	Eastng (N)	Elevaton (m)	Latitude	Longitude
1	BT 2	2073883.920370	762164.295804	142.459	18.73996502	83.48641327
2	1	2073843.794280	762199.961935	157.507	18.73959822	83.48674599
3	2	2073834.192350	762324.275095	178.197	18.73949585	83.48792291
4	3	2073839.062790	762381.648004	170.920	18.73953260	83.48846731
5	4	2073838.069090	762409.827504	187.343	18.73952007	83.48873425
6	13	2073886.413380	762459.974835	157.923	18.73995027	83.48921592
7	14	2073922.820620	762503.779332	148.042	18.74027348	83.48963590
8	K 1	2074031.505890	762632.591595	128.014	18.74123858	83.49087112
9	K 2	2074028.562270	762548.464058	126.547	18.74122262	83.49007340
10	K 3	2074030.758170	762479.033288	124.562	18.74125120	83.48941566
11	K 4	2074026.673500	762435.630734	122.998	18.74121980	83.48900376
12	L 1	2074021.430520	762364.308538	124.732	18.74118145	83.48832710
13	L 2	2074006.297110	762293.442393	126.787	18.74105374	83.48765346
14	L 3	2073990.205900	762233.287651	127.859	18.74091602	83.48708120
15	M 2	2073944.806790	762121.858320	154.050	18.74052014	83.48601912
16	M 3	2073913.534670	762084.075516	157.333	18.74024253	83.48565689
17	M 4	2073887.278660	762049.032063	133.556	18.74000986	83.48532129

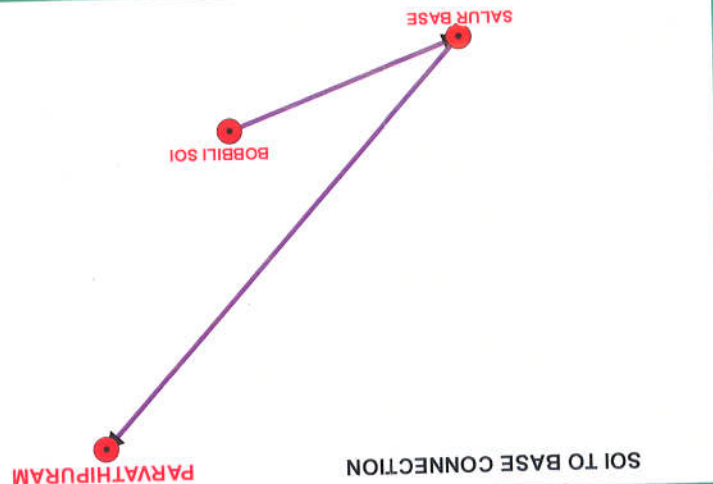

Legend

DGPS POINTS
 IDX POINTS
 SURVEYED AREA

EXECUTIVE ENGINEER
PANCHAYAT RAI
P.I.U., VIZIANAGARAM

0 100 200 Meters

SRI JYOTHI ENGINEERING CONSULTANCY,
NO. 40B, PALLAPALLE ROAD, VIZIANAGARAM-531002
B/O ELURU-8333832279.