


Widening to single lane road to double lane road connecting mandal headquarter to district headquarter for annasagar to pitlam road from km 3/8 to 10/8 in nizamabad district, Forest Range Bhanswada, Division Nizamabad
 In favor of Executive Engineer, R&B Division, Bodhan.

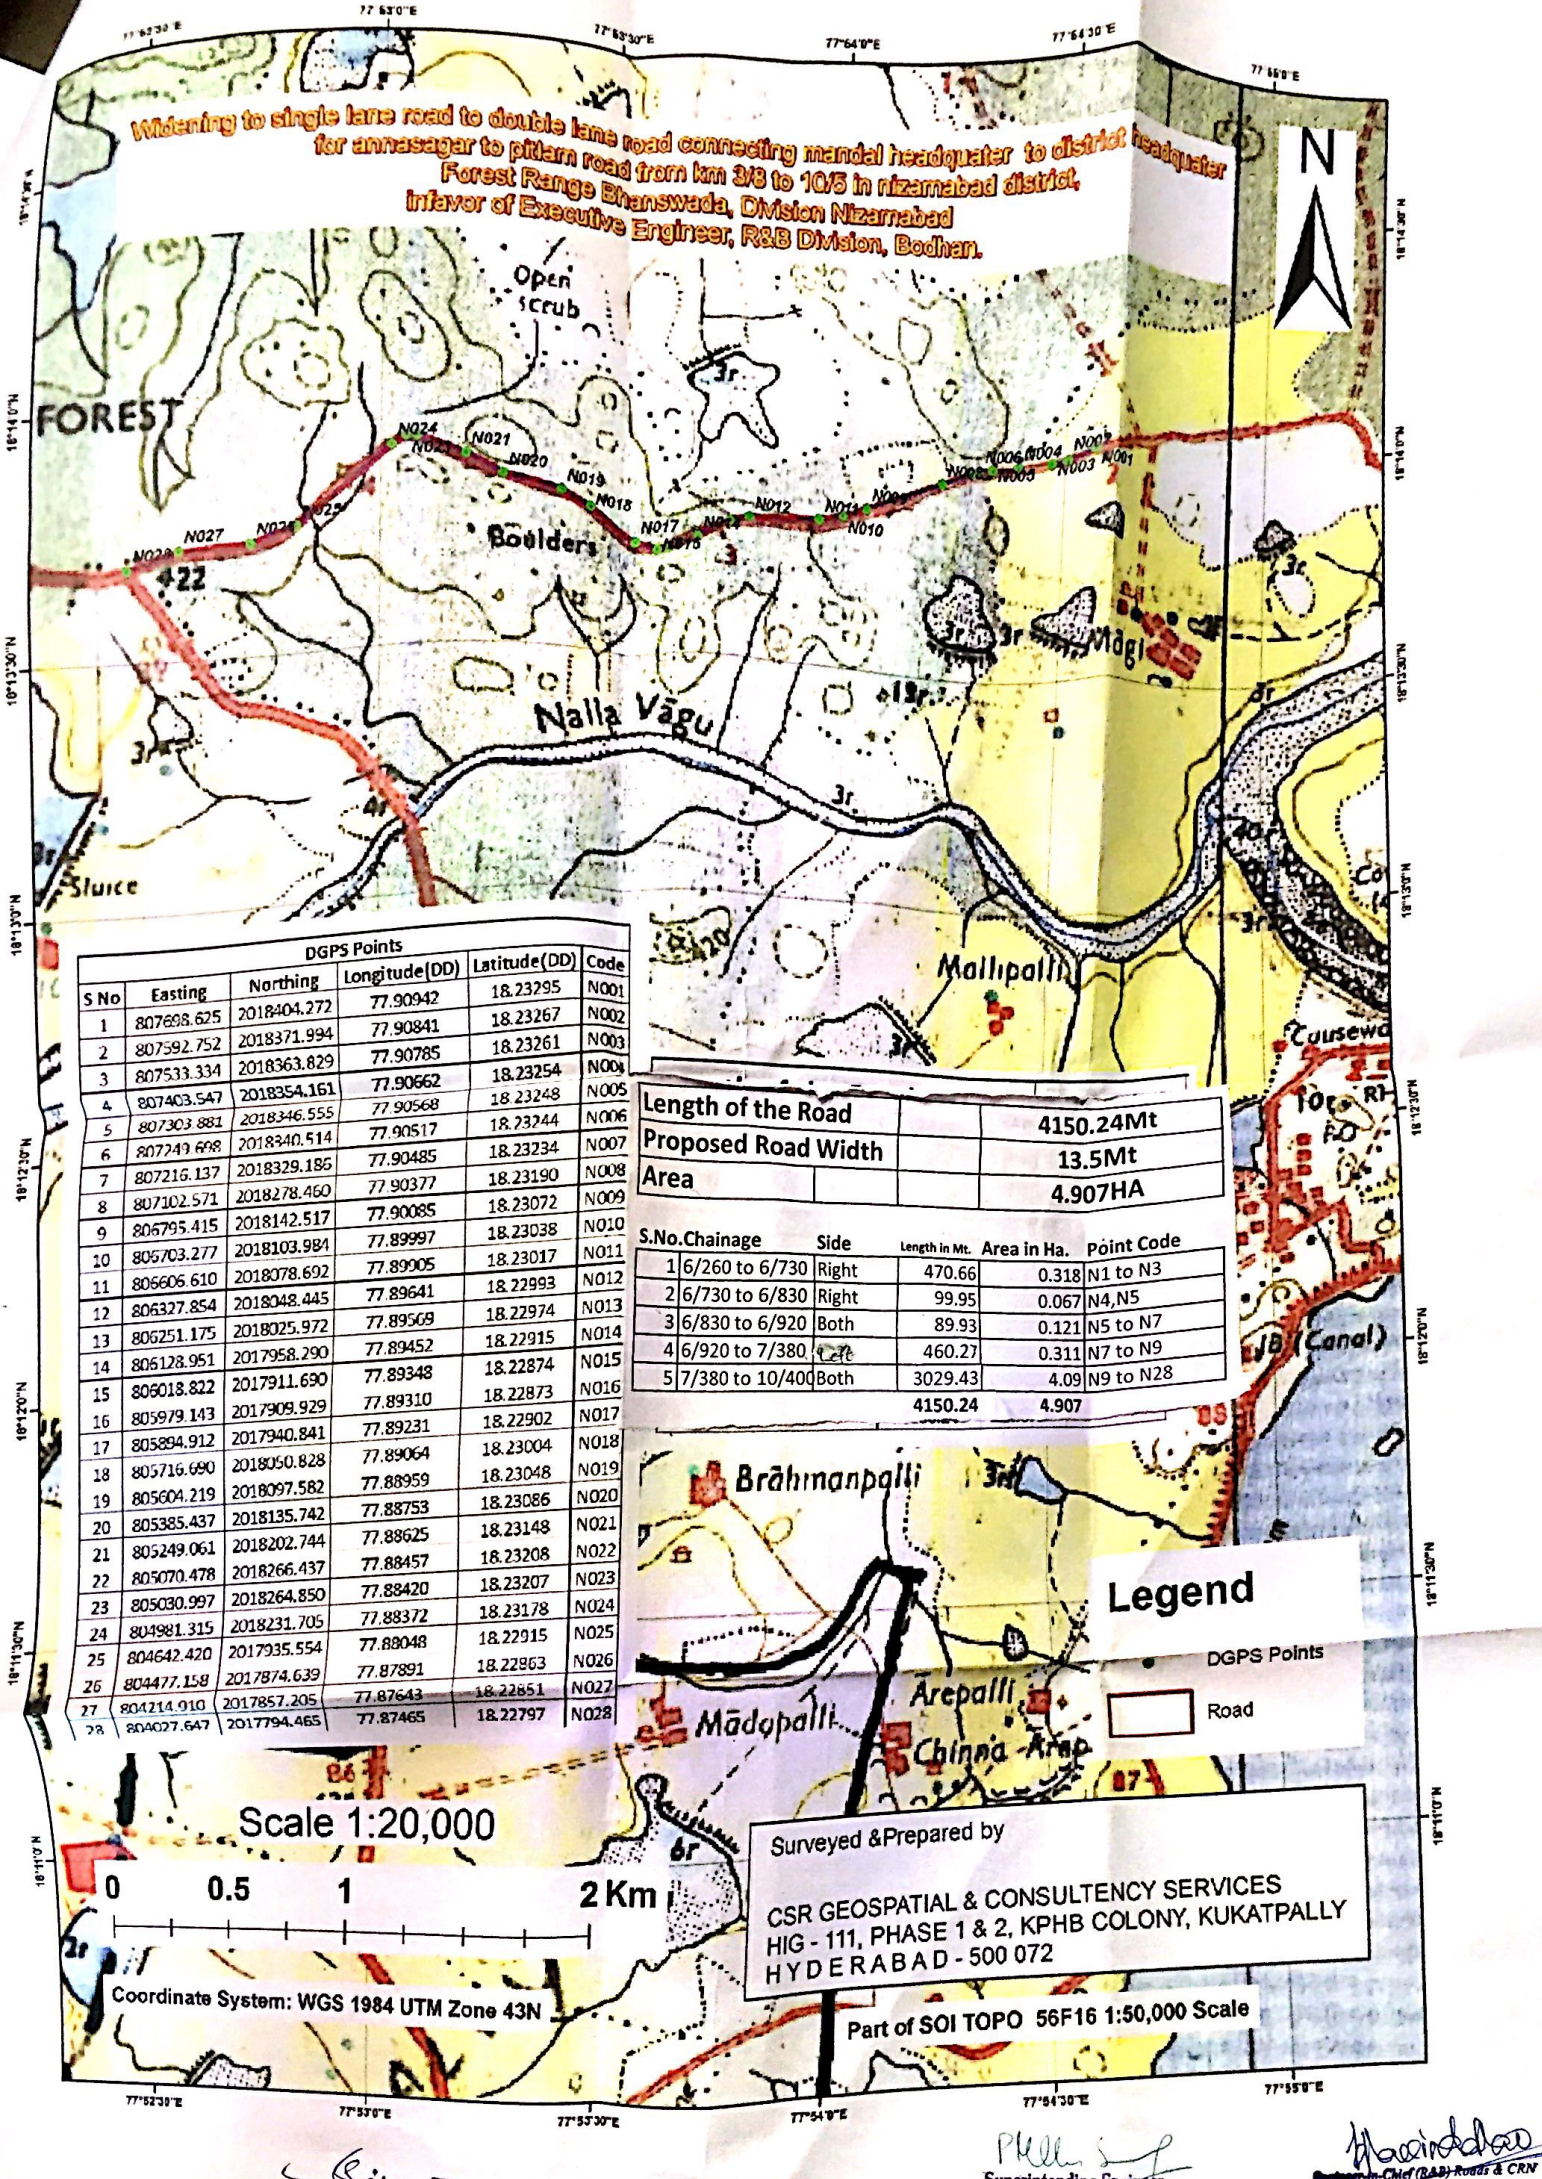

DGPS Points					
S No	Easting	Northing	Longitude(DD)	Latitude(DD)	Code
1	807698.625	2018404.272	77.90942	18.23295	N001
2	807592.752	2018371.994	77.90841	18.23267	N002
3	807533.334	2018363.829	77.90785	18.23261	N003
4	807403.547	2018354.161	77.90662	18.23254	N004
5	807303.881	2018346.555	77.90568	18.23248	N005
6	807249.698	2018340.514	77.90517	18.23244	N006
7	807216.137	2018329.185	77.90485	18.23234	N007
8	807102.571	2018278.460	77.90377	18.23190	N008
9	806795.415	2018142.517	77.90085	18.23072	N009
10	805703.277	2018103.984	77.89997	18.23038	N010
11	805606.610	2018078.692	77.89905	18.23017	N011
12	805327.854	2018048.445	77.89641	18.22993	N012
13	805251.175	2018025.972	77.89569	18.22974	N013
14	805128.951	2017958.290	77.89452	18.22915	N014
15	805018.822	2017911.690	77.89348	18.22874	N015
16	805979.143	2017909.929	77.89310	18.22873	N016
17	805894.912	2017940.841	77.89231	18.22902	N017
18	805716.690	2018050.828	77.89064	18.23004	N018
19	805604.219	2018097.582	77.88959	18.23048	N019
20	805385.437	2018135.742	77.88753	18.23086	N020
21	805249.061	2018202.744	77.88625	18.23148	N021
22	805070.478	2018266.437	77.88457	18.23208	N022
23	805030.997	2018264.850	77.88420	18.23207	N023
24	804981.315	2018231.705	77.88372	18.23178	N024
25	804642.420	2017935.554	77.88048	18.22915	N025
26	804477.158	2017874.639	77.87891	18.22863	N026
27	804214.910	2017857.205	77.87643	18.22851	N027
28	804027.647	2017794.465	77.87465	18.22797	N028


Length of the Road	4150.24Mt
Proposed Road Width	13.5Mt
Area	4.907HA

S.No.Chainage	Side	Length in Mt.	Area in Ha.	Point Code
1/6/260 to 6/730	Right	470.66	0.318	N1 to N3
2/6/730 to 6/830	Right	99.95	0.067	N4,N5
3/6/830 to 6/920	Both	89.93	0.121	N5 to N7
4/6/920 to 7/380	Both	460.27	0.311	N7 to N9
5/7/380 to 10/400	Both	3029.43	4.09	N9 to N28
		4150.24	4.907	

Legend

- DGPS Points
- Road

Scale 1:20,000

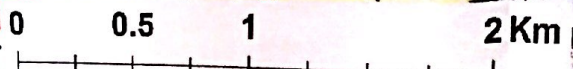

Coordinate System: WGS 1984 UTM Zone 43N

Surveyed & Prepared by

CSR GEOSPATIAL & CONSULTENCY SERVICES
 HIG - 111, PHASE 1 & 2, KPHB COLONY, KUKATPALLY
 HYDERABAD - 500 072

Part of SOI TOPO 56F16 1:50,000 Scale

(Signature)

(Signature)
 Superintending Engineer
 (R&B) Circle, Nizamabad.

(Signature)
 Chief (R&B) Roads & CRN
 Erramanzil, Hyderabad.