


PROPOSAL FOR DIVERSION OF 5.733 HA. OF RESTORED PRIVATE FOREST LAND (RESTORED BEFORE 25/10/1980) FOR NON-FOREST PURPOSE I.E., ECO TOURISM PROJECT LIKE FOREST HUTS, INTERNAL PATHWAY, DRAINAGE AND SEWAGE LINE, ETC. AT VILLAGE KALOTE MOKASHI, TALUKA KHALAPUR, DISTRICT RAIGAD, MAHARASHTRA STATE BY MR. GOVIND JIVRAJBHAI VAGHANI.

GEO DIGITAL MAP

VILLAGE KALOTE MOKASHI,
TALUKA KHALAPUR,
DISTRICT RAIGAD

SURVEYED BY: R3 DGPS

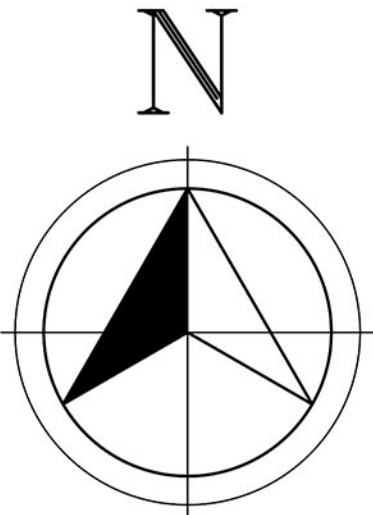


SCALE : 1 : 10000

GRID INTERVAL 200 X 200 M.

LEGEND

	RESERVED FOREST LAND
	PROTECTED FOREST LAND
	PROPOSED PROJECT PLOT BOUNDARY (RESTORED PRIVATE FOREST LAND BOUNDARY)
	INTERNAL PATHWAYS
	FOREST HUT / TENTS
	OPEN SPACE / LANDSCAPING TERRAIN / NATURAL TREE GROWTH
	NON FOREST LAND OF PROJECT AUTHORITY
	NON FOREST LAND BOUNDARY OF PROJECT AUTHORITY
	NATIONAL HIGHWAY - NH48
	WATER BODY / LAKE / RIVER
	GEO REFERENCE POINT

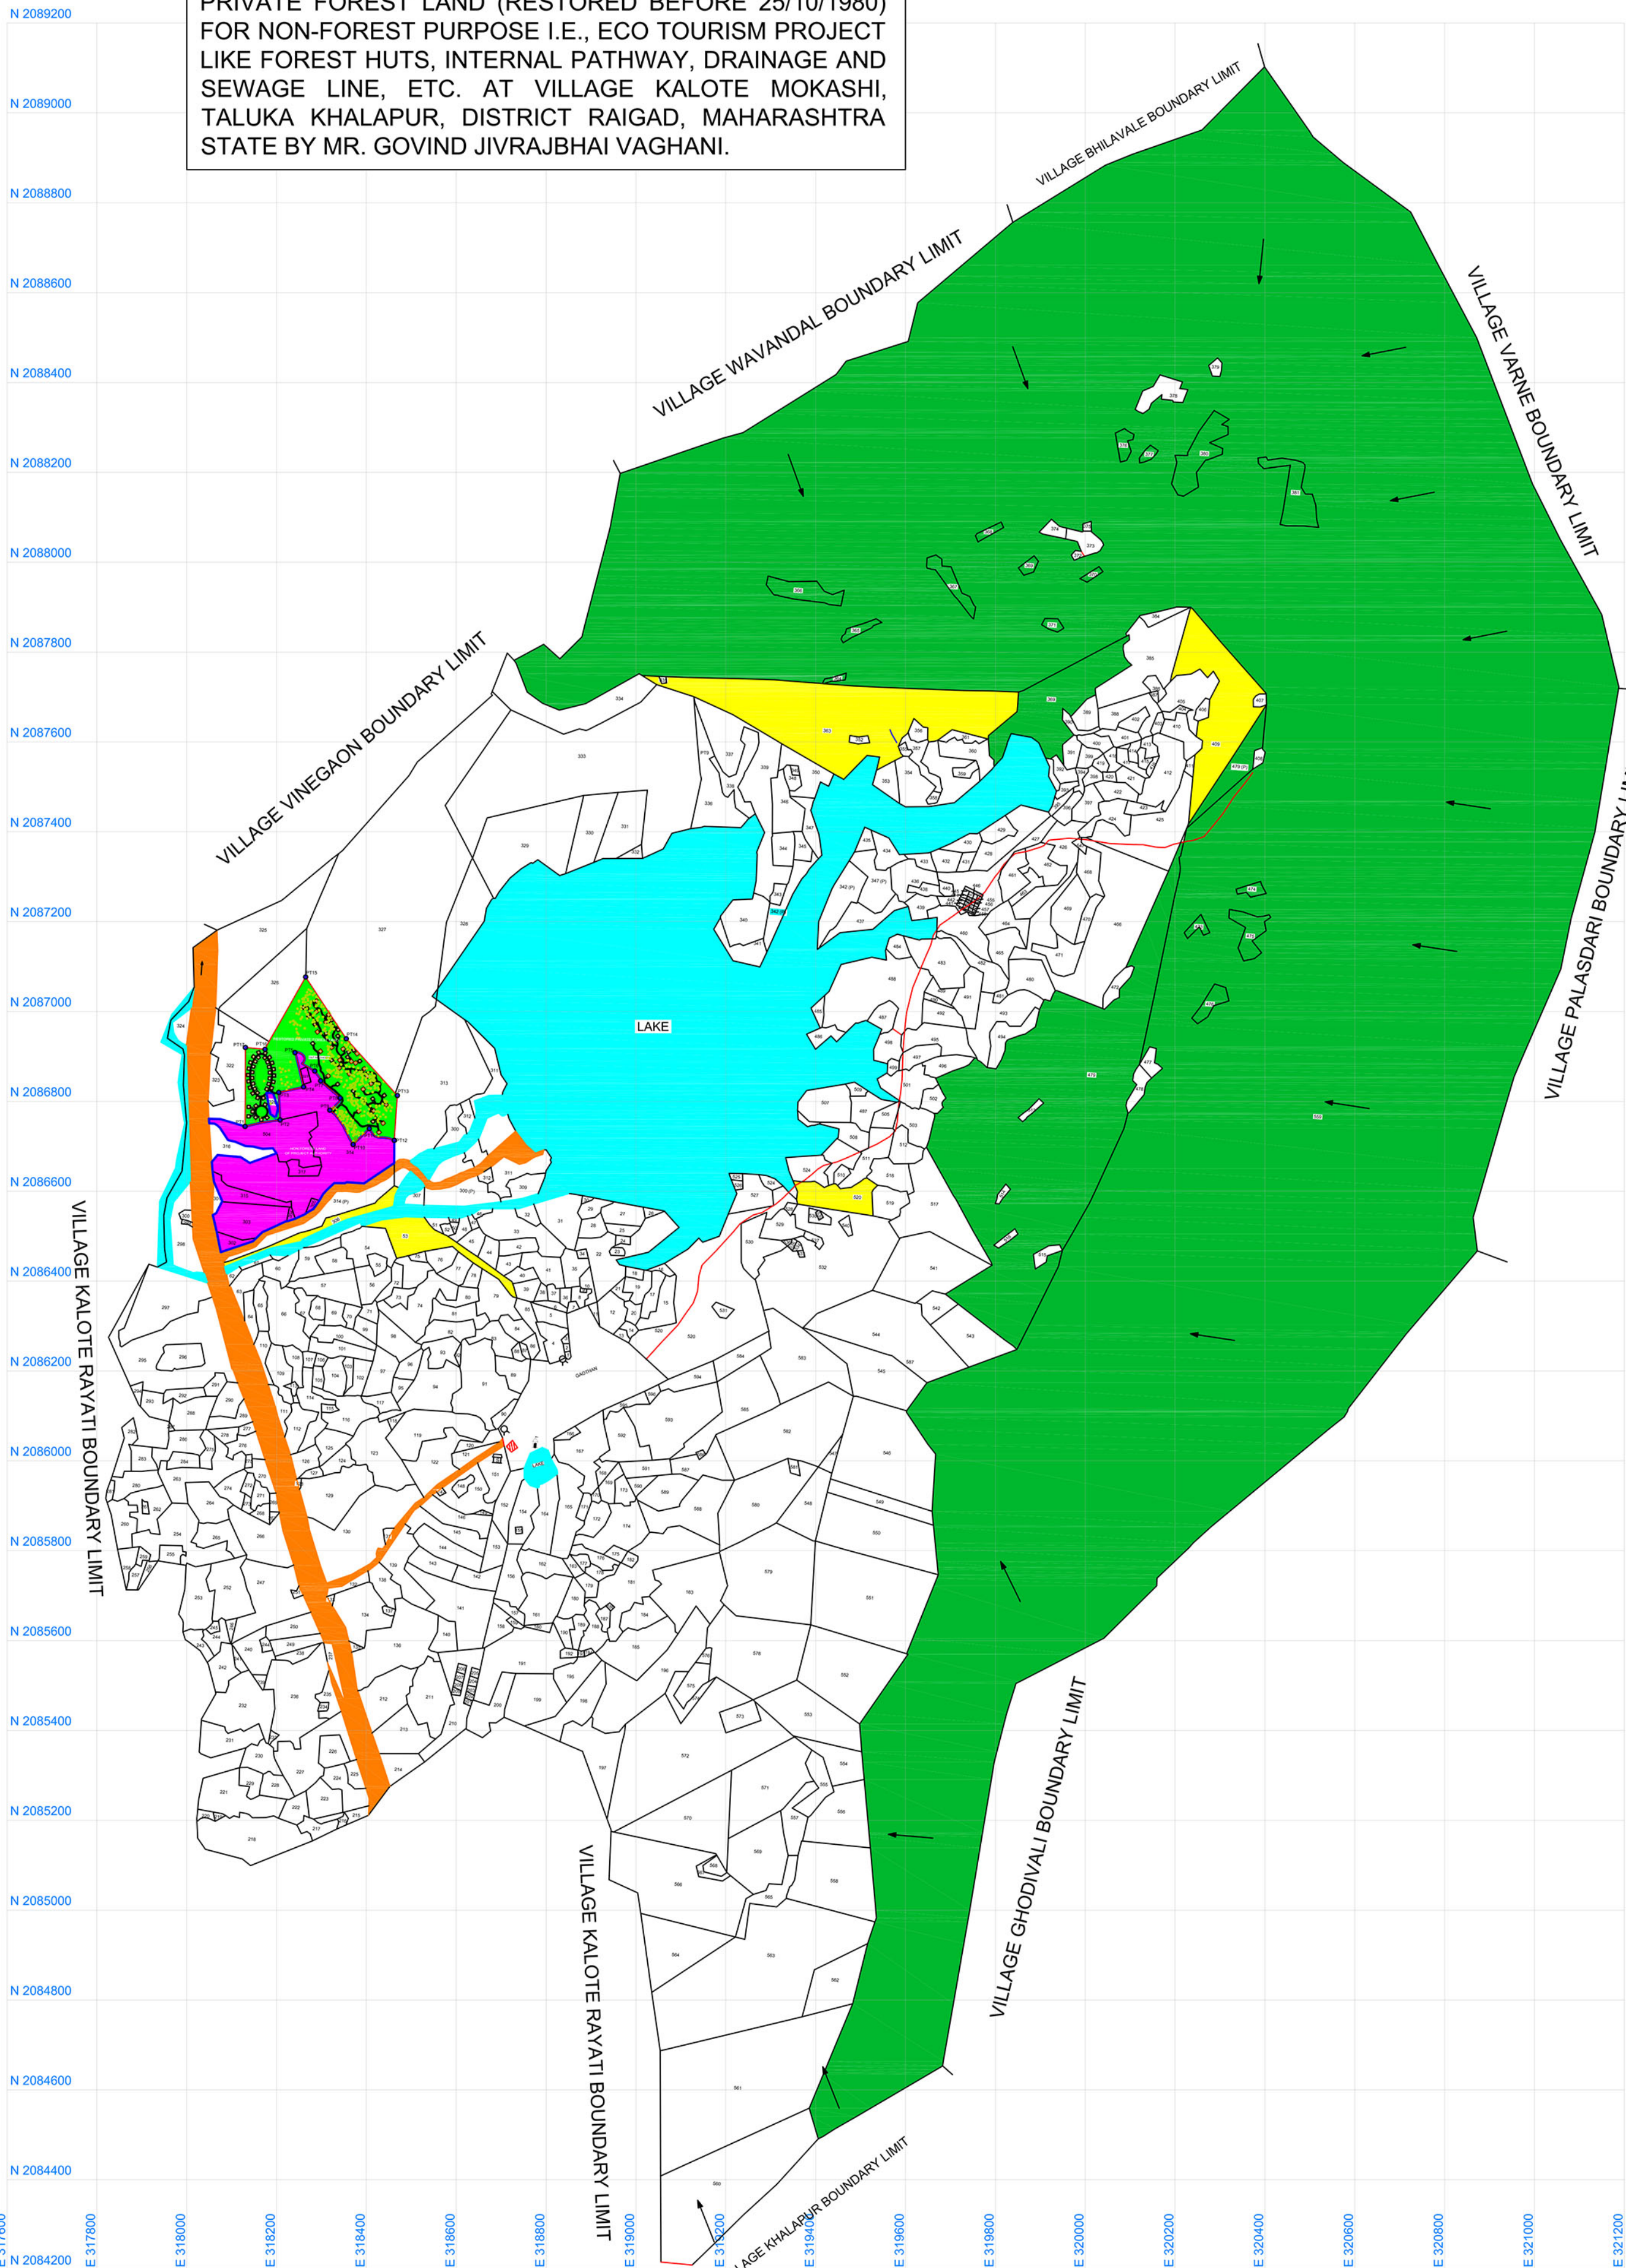

ITEM WISE BREAK UP OF THE RESTORED PRIVATE FOREST LAND REQUIRED FOR NON FORESTRY PURPOSE														
VILLAGE – KALOTE MOKASHI, TALUKA – KHALAPUR, DISTRICT – RAIGAD, MAHARASHTRA STATE														
SR. NO.	ITEM OF WORK / PURPOSE	NAME OF VILLAGE	FOREST LAND REQUIRED					DETAILS OF NON FOREST LAND						
			GUT NO.	OLD SURVEY NO.	COMPT NO.	SIZE LENGTH X WIDTH IN MTRS.	AREA IN SQ.MTRS.	AREA IN HECTOR	LEGAL STATUS OF LAND	GUT NO.	OLD SURVEY NO.	SIZE LENGTH X WIDTH IN MTRS.	AREA IN SQ.MTRS.	AREA IN HECTOR
1.0	FOREST HUTS / TENT	KALOTE MOKASHI	314/2 (P)	197, 198, 212+3A, 263	-	7 X 7 X 83 NOS	4067	0.4067	RESTORED PRIVATE FOREST LAND (RESTORED BEFORE 25/10/1980)	-	-	-	-	-
2.0	INTERNAL PATHWAY INCLUDING UNDERGROUND ELECTRIC LINE & WATER PIPELINE, DRAINAGE LINE, SEWAGE LINE ALONG THE PATHWAY	KALOTE MOKASHI	314/2 (P)	197, 198, 212+3A, 263	-	1577 X 1.8	2839	0.2839	RESTORED PRIVATE FOREST LAND (RESTORED BEFORE 25/10/1980)	-	-	-	-	-
3.0	OPEN SPACE / LANDSCAPING TERRAIN / NATURAL TREE GROWTH	KALOTE MOKASHI	314/2 (P)	197, 198, 212+3A, 263	-	IRREGULAR SHAPE	50424	0.50424	RESTORED PRIVATE FOREST LAND (RESTORED BEFORE 25/10/1980)	-	-	-	-	-
4.0	MONTERIA VILLAGE THEME PROJECT	KALOTE MOKASHI	-	-	-	-	-	-	302, 303, 304, 305, 314/2 (Part), 315, 317, 318, 320, 321, 504	-	-	IRREGULAR SHAPE	80420	8.042
TOTAL RESTORED PRIVATE FOREST LAND REQUIRED FOR NON FORESTRY PURPOSE							57330	5.733	TOTAL NON FOREST AREA REQUIRED			80420	8.04	

REQUIRED RESTORED PRIVATE FOREST LAND COORDINATES						
VILLAGE NAME	GUT NO.	PT. NO.	LATITUDE	LONGITUDE	EASTING	NORTHING
KALOTE MOKASHI	314/2 (P)	PT1	18°51'52.24"N	73°16'25.61"E	318147.00	2086722.00
KALOTE MOKASHI	314/2 (P)	PT2	18°51'52.82"N	73°16'28.26"E	318225.00	2086739.00
KALOTE MOKASHI	314/2 (P)	PT3	18°51'54.77"N	73°16'28.04"E	318219.00	2086799.00
KALOTE MOKASHI	314/2 (P)	PT4	18°51'55.27"N	73°16'29.95"E	318275.00	2086814.00
KALOTE MOKASHI	314/2 (P)	PT5	18°51'57.74"N	73°16'29.17"E	318253.00	2086890.00
KALOTE MOKASHI	314/2 (P)	PT6	18°51'56.48"N	73°16'30.72"E	318298.00	2086851.00
KALOTE MOKASHI	314/2 (P)	PT7	18°51'55.77"N	73°16'31.24"E	318313.00	2086829.00
KALOTE MOKASHI	314/2 (P)	PT8	18°51'54.62"N	73°16'32.79"E	318358.00	2086793.00
KALOTE MOKASHI	314/2 (P)	PT9	18°51'53.70"N	73°16'32.05"E	318336.00	2086765.00
KALOTE MOKASHI	314/2 (P)	PT10	18°51'51.34"N	73°16'33.92"E	318390.00	2086692.00
KALOTE MOKASHI	314/2 (P)	PT11	18°51'52.52"N	73°16'35.10"E	318425.00	2086728.00
KALOTE MOKASHI	314/2 (P)	PT12	18°51'51.76"N	73°16'37.06"E	318482.00	2086704.00
KALOTE MOKASHI	314/2 (P)	PT13	18°51'54.98"N	73°16'37.12"E	318485.00	2086803.00
KALOTE MOKASHI	314/2 (P)	PT14	18°51'58.85"N	73°16'33.05"E	318367.00	2086923.00
KALOTE MOKASHI	314/2 (P)	PT15	18°52'03.21"N	73°16'29.70"E	318270.00	2087058.00
KALOTE MOKASHI	314/2 (P)	PT16	18°51'57.88"N	73°16'26.85"E	318185.00	2086895.00
KALOTE MOKASHI	314/2 (P)	PT17	18°51'57.93"N	73°16'25.34"E	318141.00	2086897.00