


MAP SHOWING PROPOSED WATER PIPELINE AND STRUCTURES LAYOUT
FOR TELANGANA DRINKING WATER SUPPLY PROJECT.
(WANAPARTHY CONSTITUENCY, SEGMENT - 1/6) MAHABOONNAGAR DISTRICT.

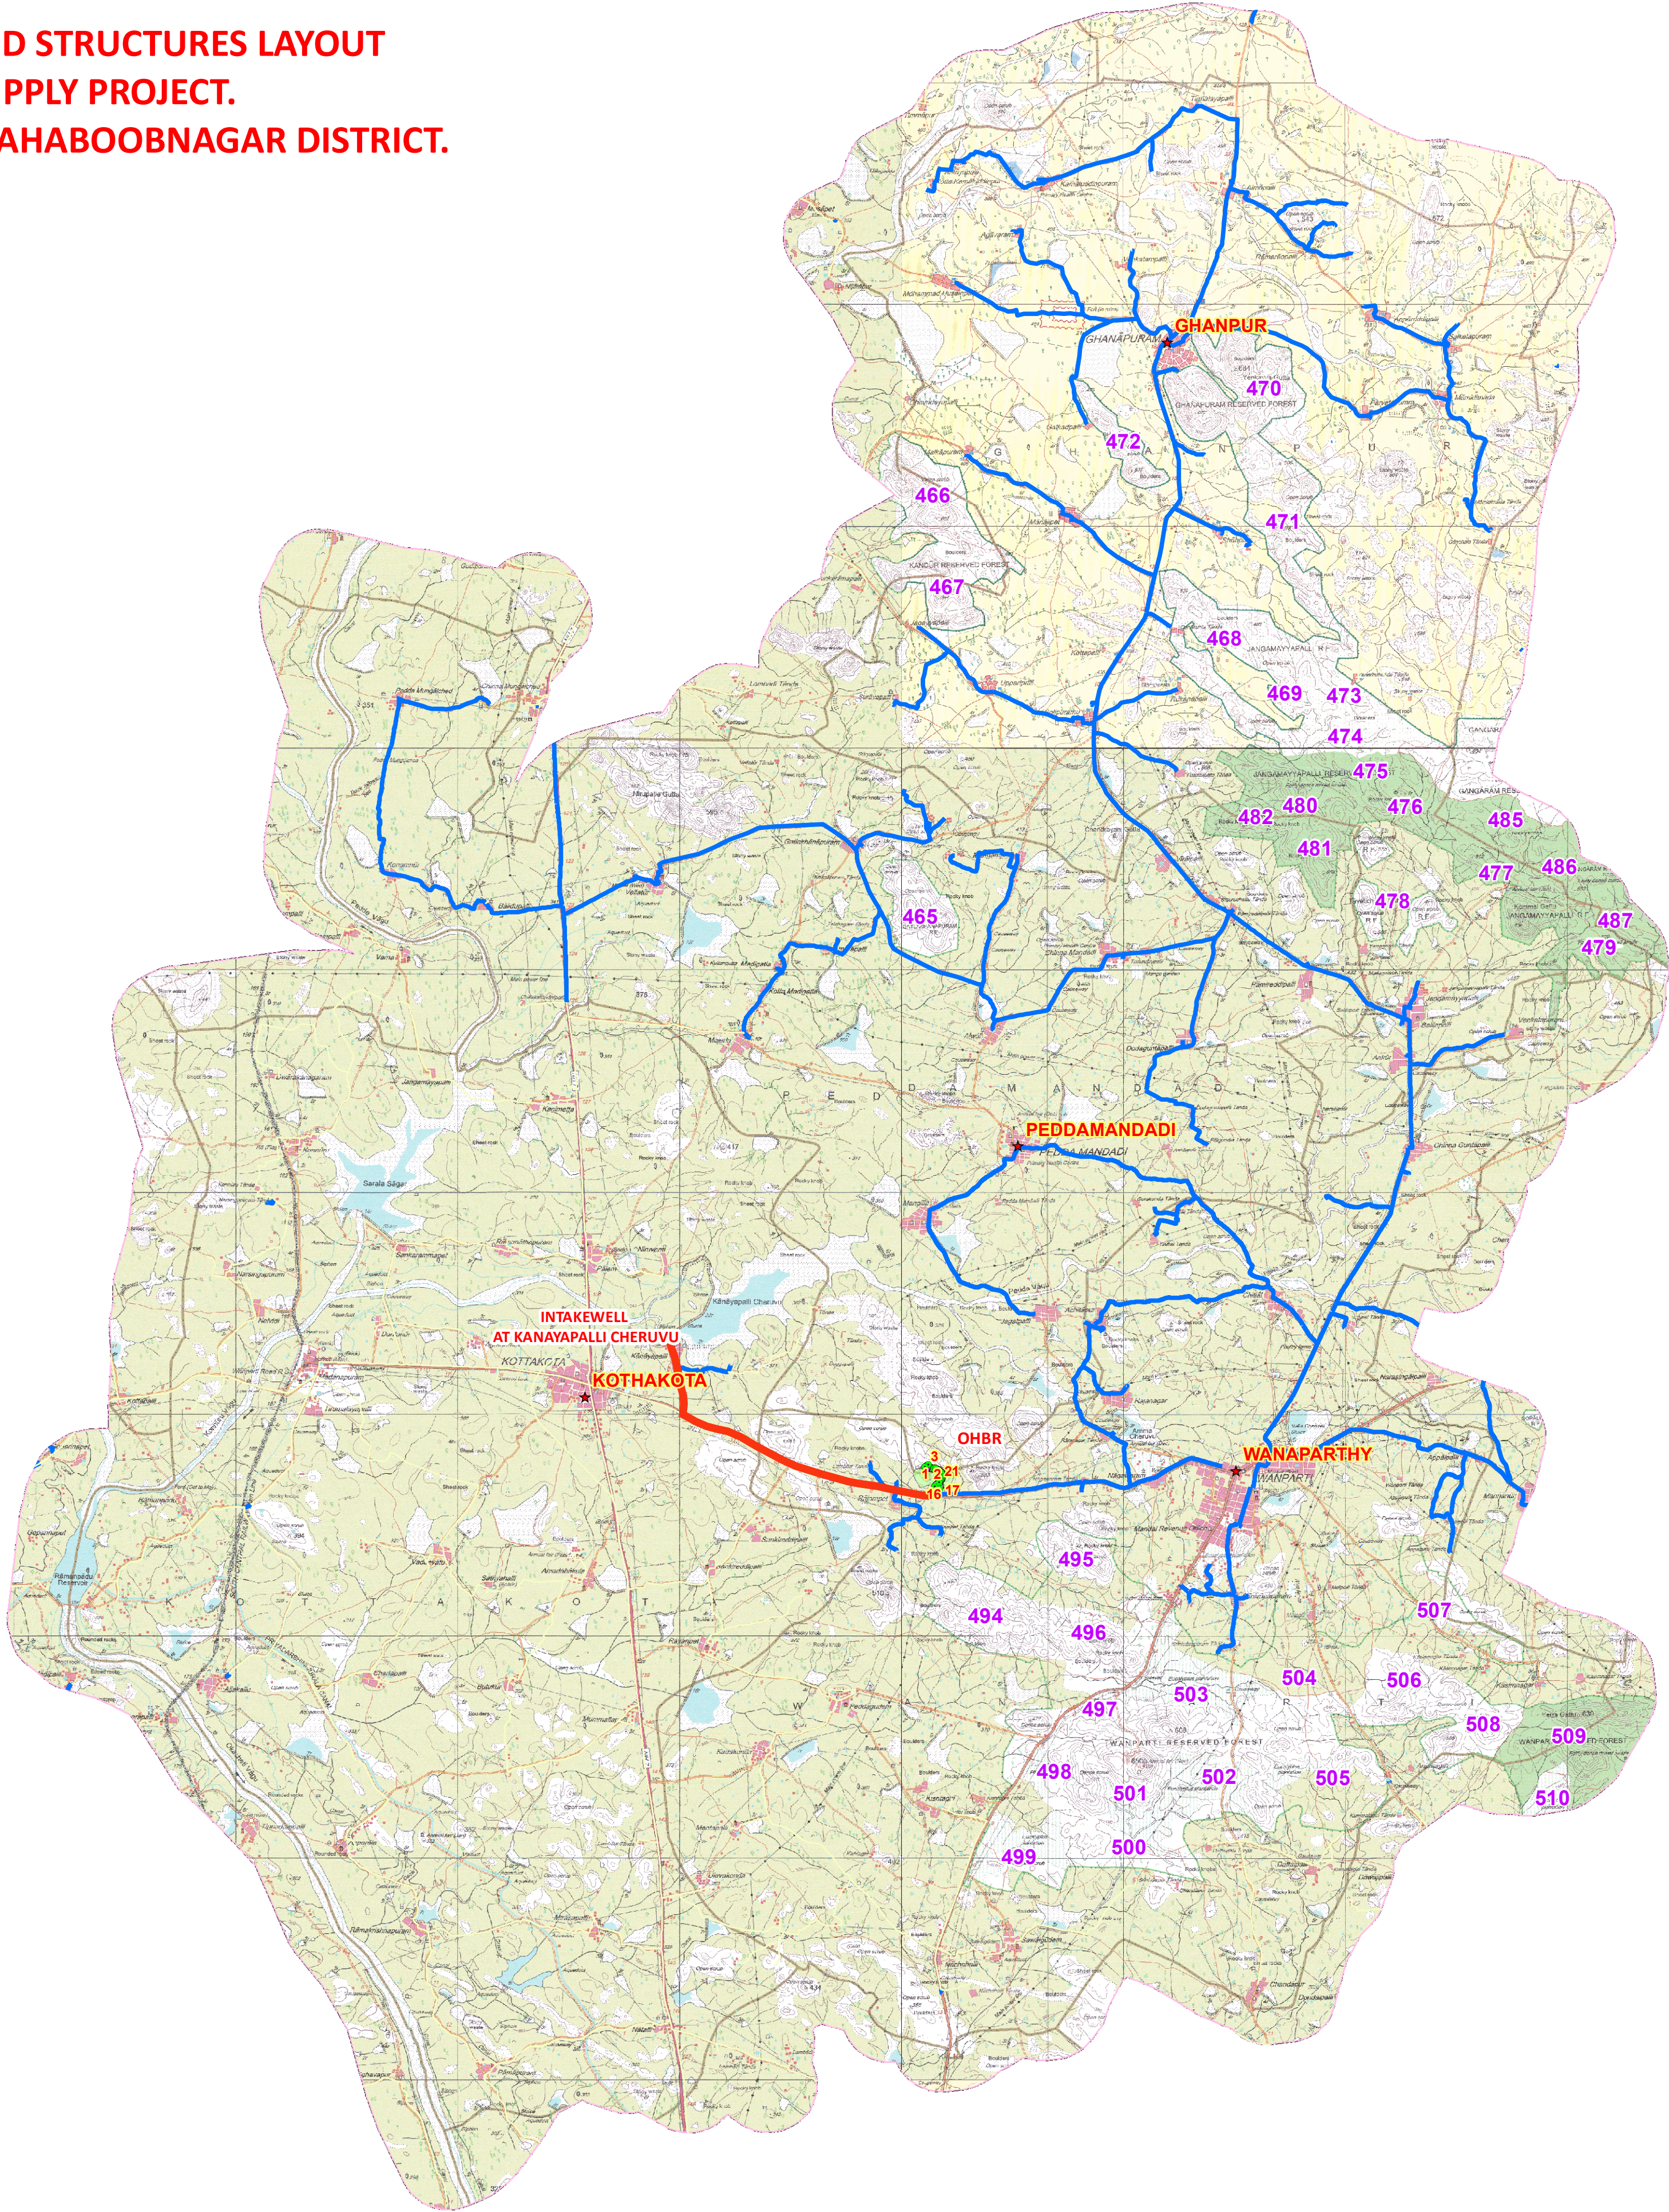

Government of Telangana
Rural Water Supply and Sanitation



LONGITUDE	LATITUDE	ID
78.006052000	16.364720000	1
78.005042000	16.365405000	2
78.004437000	16.365019000	3
78.298150000	16.387620000	9
78.006227000	16.361419000	10
78.007457000	16.363995000	11
78.007202000	16.360909000	12
78.007453000	16.363750000	13
78.007526000	16.362755000	14
78.006159000	16.364776000	15
78.007313000	16.362605000	16
78.007138000	16.362629000	17
78.006277000	16.364824000	18
78.006178000	16.364712000	19
78.006421000	16.364558000	20
78.007093000	16.362070000	21
78.006498000	16.364682000	22

- Legend
- GPS STATION
 - PIPELINE IN FOREST
 - PUMPING MAIN
 - GRAVITY MAIN
 - WILDLIFE-10KM BUFFER AREA
 - SEGMENT BOUNDARY

AREA STATEMENT - WANAPARTHY SEGMENT - 1 / 6 - MBNR						
Set	Structure type	Pipe Dia	Length in m	Width	Area_Ha	Total_Area_Ha
SET-1	PIPELINE	1200	374.495	2.6	0.097	0.623
	PIPELINE	600	129.11	1.5	0.019	
	PIPELINE	600	117.362	1.5	0.018	
	PATH	-	623.000	7	0.436	
	OHBR				0.053	