
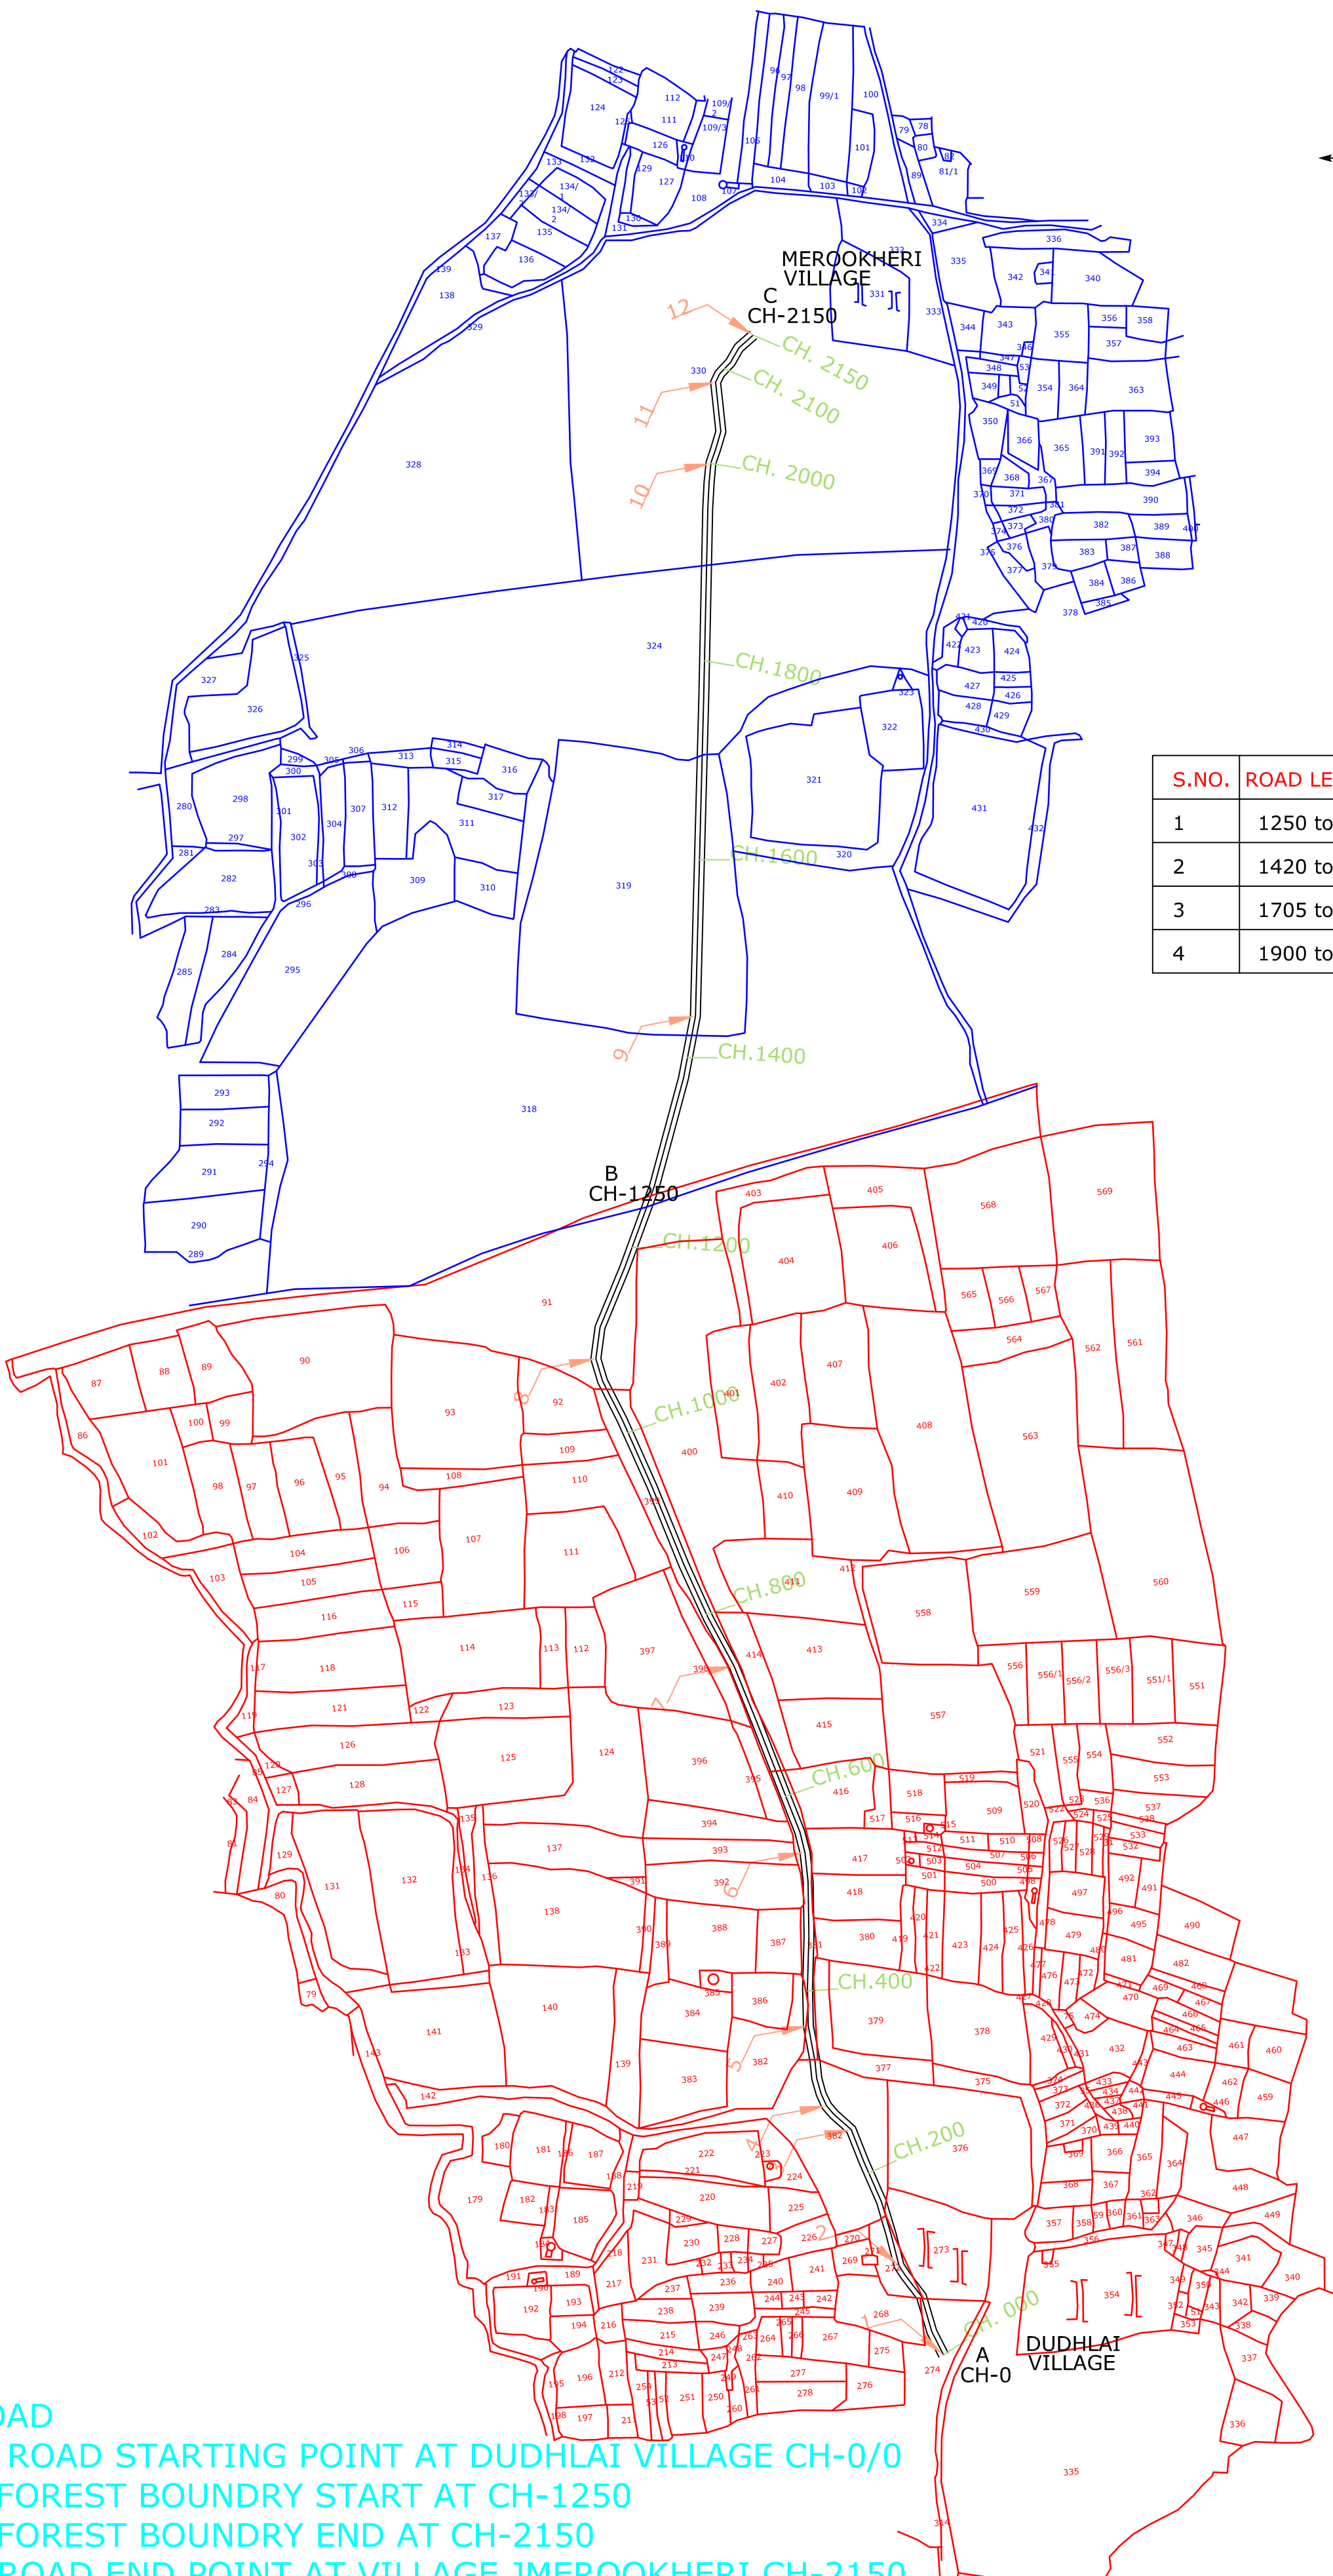


LAYOUT PLAN OF PROPOSED ROAD A/R TO MEROOKHERI
FROM CH- 0 TO 2150 M.

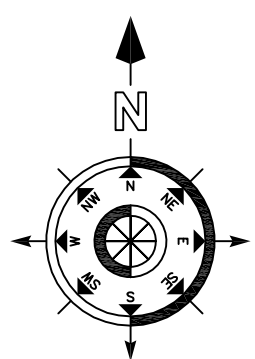

S.NO.	ROAD LENGTH	KHASARA NO.	AREA	VILLAGE
1	1250 to 1420	318	0.17 HA.	MEROOKHERI
2	1420 to 1705	319	0.285 HA.	
3	1705 to 1900	324	0.195 HA.	
4	1900 to 2150	330	0.25 HA.	

TOTAL 0.900 HA.

INDEX

PERTICULAR	SYMBOL
PROPOSED ROAD	
KHASARA MAP(DUDHLAI)	
KHASARA MAP(MEROOKHERI)	
KHASARA NO.	30
ROAD UNDER FOREST	
ROAD CH.	CH.- 000
ROAD PILLAR	

10.0 M. WIDE PROPOSED ROAD

LAT-LONG OF PROPOSED ROAD		
WGS-84 CO-ORDINATE		
PILLER NO.	LONGITUDE	LATITUDE
1	23°56' 52.85"	75°46' 50.73"
2	23°56' 55.79"	75°46' 49.17"
3	23°57' 00.24"	75°46' 47.48"
4	23°57' 01.04"	75°46' 46.61"
5	23°57' 03.66"	75°46' 45.98"
6	23°57' 09.34"	75°46' 45.89"
7	23°57' 15.47"	75°46' 43.39"
8	23°57' 25.55"	75°46' 38.56"
9	23°57' 36.77"	75°46' 42.15"
10	23°57' 54.89"	75°46' 42.80"
11	23°57' 57.54"	75°46' 43.00"
12	23°57' 59.14"	75°46' 44.02"

ROAD
A- ROAD STARTING POINT AT DUDHLAI VILLAGE CH-0/0
B-FOREST BOUNDRY START AT CH-1250
C-FOREST BOUNDRY END AT CH-2150
C-ROAD END POINT AT VILLAGE JMEROOKHERI CH-2150

ASSISTANT ENGINEER PWD SUB. DIV. GANGDHAR	EXECUTIVE ENGINEER PWD DIV. CHAUMAHLA