
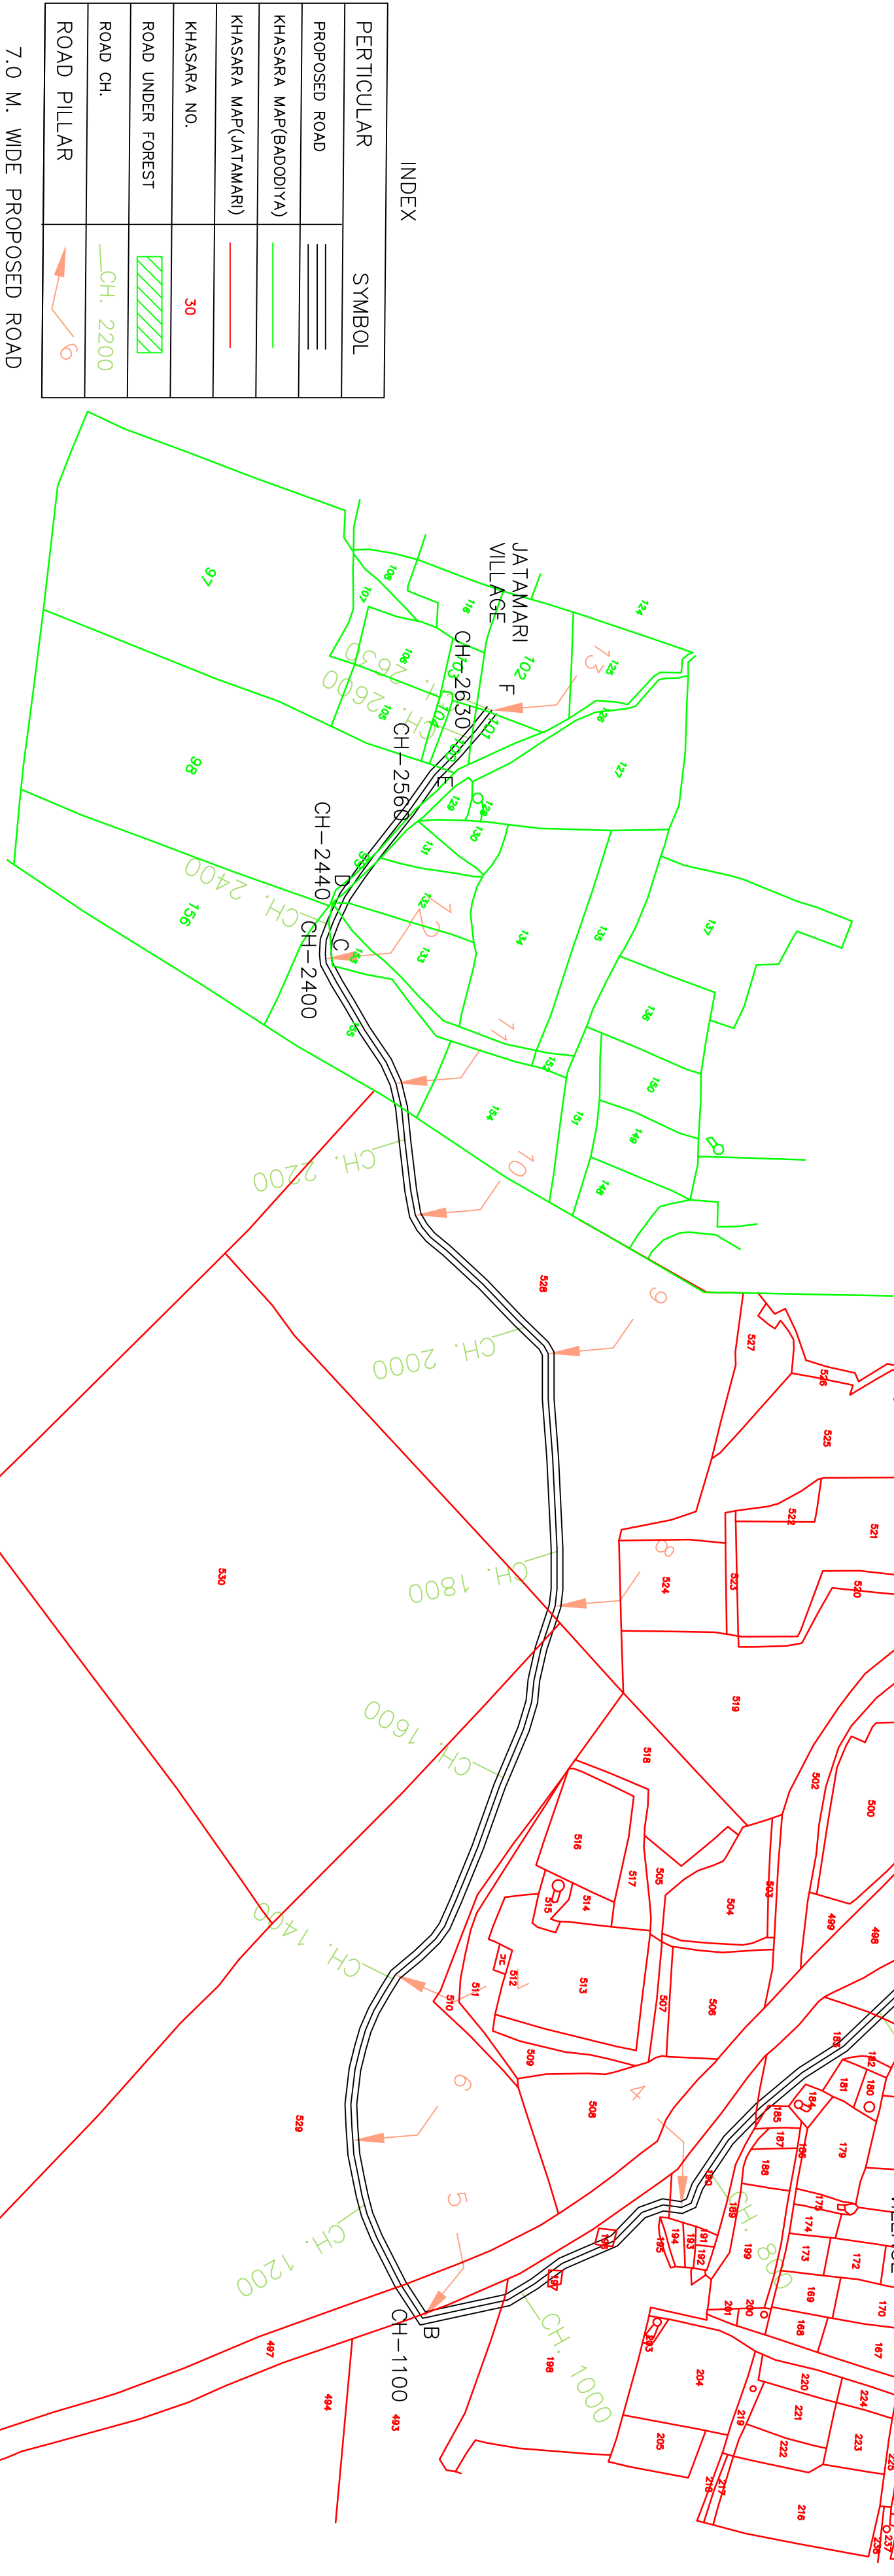


LAYOUT PLAN OF PROPOSED ROAD BADODIYA TO JATAMARI

FROM CH- 0 TO 2630 M.

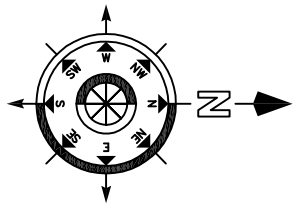

7.0 M. WIDE PROPOSED ROAD

INDEX

PERTICULAR	SYMBOL
PROPOSED ROAD	
KHASARA MAP(BADODIYA)	
KHASARA MAP(JATAMARI)	
KHASARA NO.	30
ROAD UNDER FOREST	
ROAD CH.	CH. 2200
ROAD PILLAR	

LAT-LONG OF PROPOSED ROAD					
WGS-84 CO-ORDINATE					
PILLER NO.	LONGITUDE	LATITUDE	PILLER NO.	LONGITUDE	LATITUDE
1	24°26' 09.73"	76°20' 36.36"	8	24°25' 55.99"	76°20' 10.87"
2	24°26' 12.18"	76°20' 24.76"	9	24°25' 55.88"	76°20' 03.21"
3	24°26' 06.35"	76°20' 21.87"	10	24°25' 52.21"	76°19' 58.98"
4	24°25' 59.11"	76°20' 28.99"	11	24°25' 51.71"	76°19' 54.97"
5	24°25' 52.13"	76°20' 32.43"	12	24°25' 49.80"	76°19' 51.16"
6	24°25' 50.24"	76°20' 27.01"	13	24°25' 54.46"	76°19' 43.68"
7	24°25' 51.45"	76°20' 22.00"			

S.NO.	ROAD LENGTH	KHASARA NO	AREA	VILLAGE
1	1100 to 1130	497	0.021 Ha.	BADODIYA
2	1130 to 1720	529	0.413 HA.	
3	1720 to 1740	530	0.014 HA.	
4	1740 to 2220	528	0.336 HA.	JATAMARI
5	2220 to 2400	155	0.126 HA.	
6	2440 to 2470	99	0.021 HA.	
7	2470 to 2560	98	0.063	

TOTAL 0.994 HA.

ROAD

A- ROAD STARTING POINT AT VILLAGE BADODIYA CH-0/0

B-FOREST BOUNDRY START AT CH-1100

C-FOREST BOUNDRY END AT CH-2400

D-FOREST BOUNDRY START AT CH-2440

E-FOREST BOUNDRY END AT CH-2560

F-ROAD END POINT AT VILLAGE JATAMARI CH-2630

ASSISTANT ENGINEER	EXECUTIVE ENGINEER
PWD SUB. DIV. BALTA	PWD DIV. AKLERA