



**GEO REFERENCED DIGITAL PLAN IN SHAPE LAYER SHOWING COMPENSATORY AFFORESTATION LAND
OVER AN AREA OF 3.00 Acre/1.21 Ha IN VILLAGE MASNODIH, DIST. KODERMA, JHARKHAND**

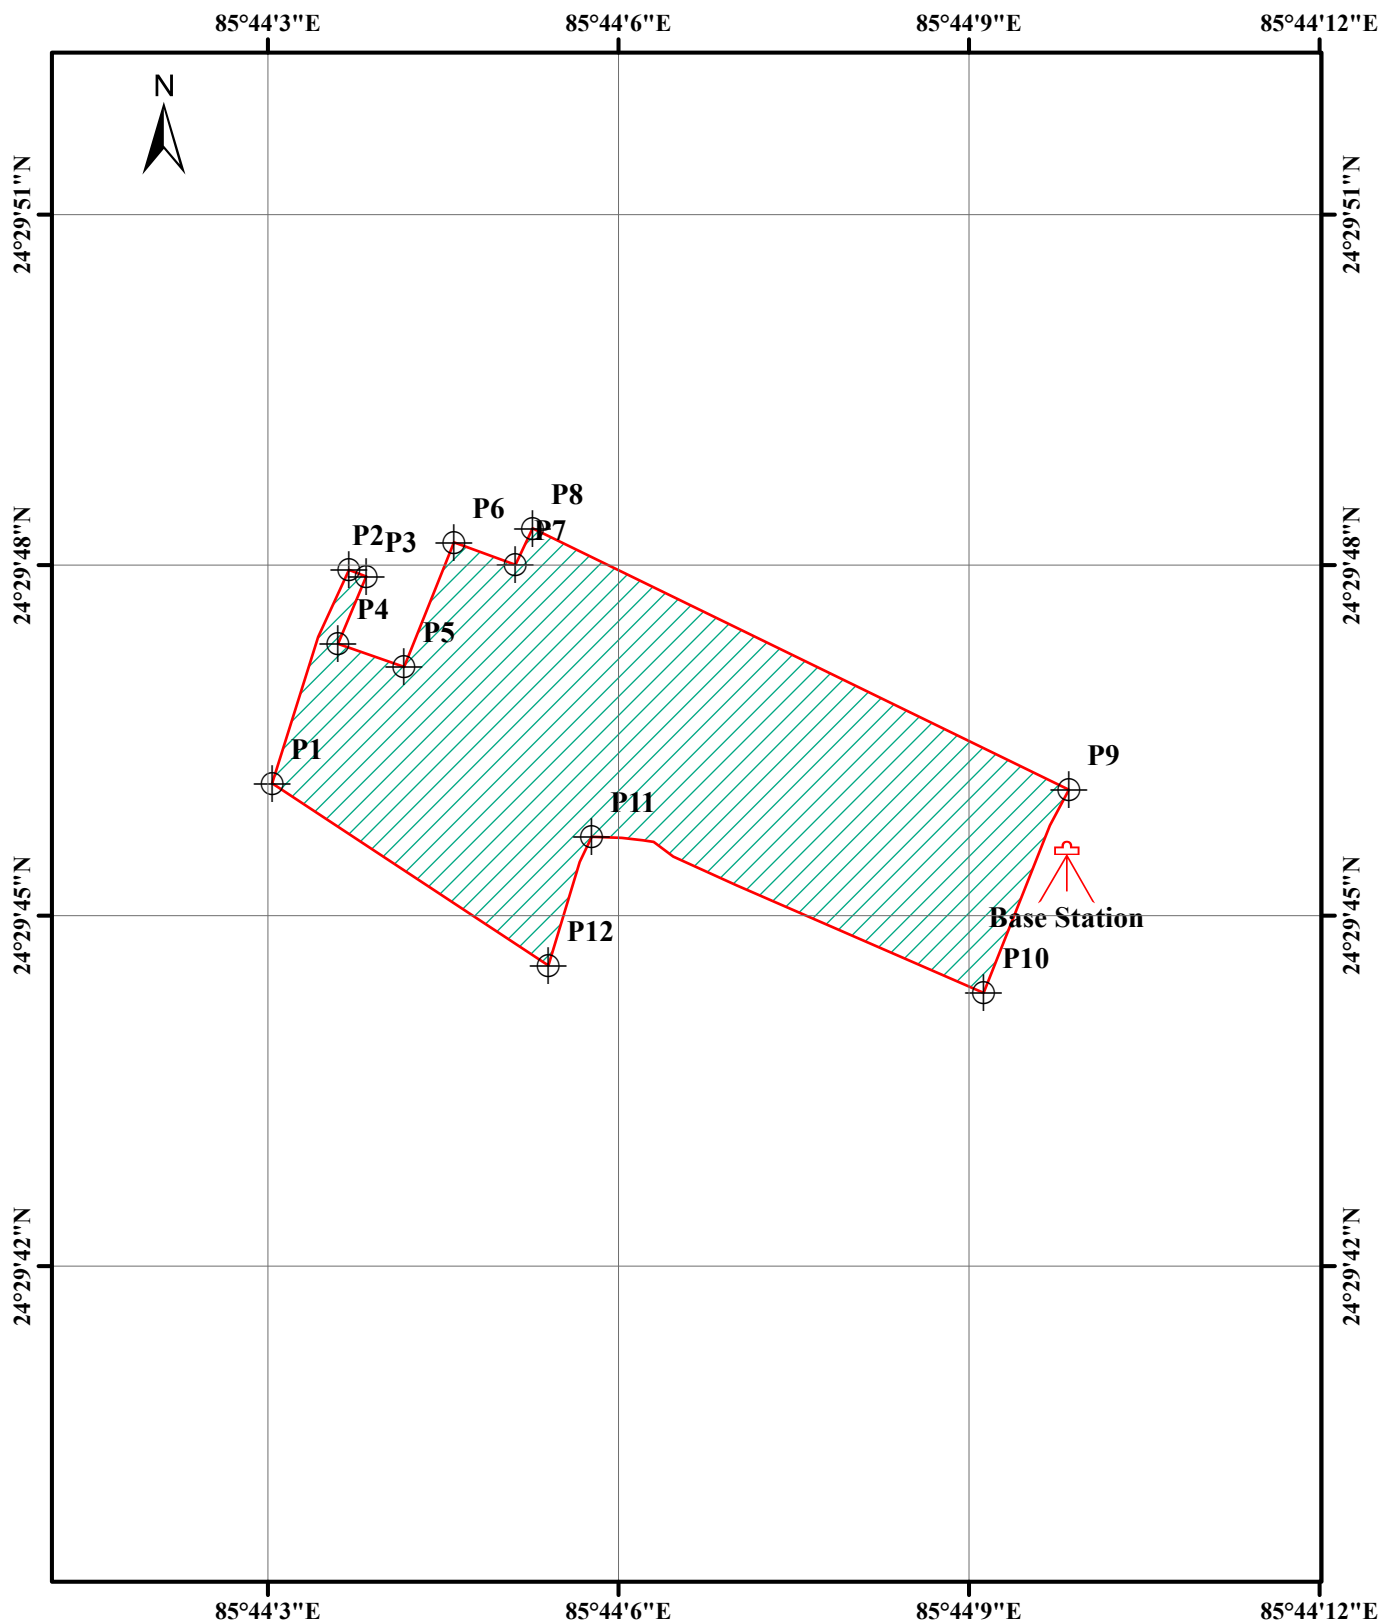

Legend

-  Base_Station
-  Boundary Pillar
-  C A Boundary

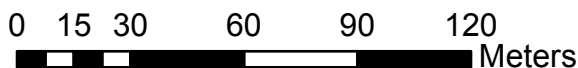

CLIENT:	HARSH VARDHAN PANDEY KODERMA, JHARKHAND	
PROJECT:	COMPENSATORY AFFORESTATION LAND OVER AN AREA OF 3.00ACRE/1.21 HA IN VILLAGE- MASNODIH FOR LANGRAPRAS STONE QUARRY	
SUBJECT :	GEO REFERENCED DIGITAL PLAN	
PLATE NO – II	DATE – 03.01.15	
CONSULTANT:	 GEMS PROJECTS PVT LTD. 1236/2, LAJPAT NAGAR, PUNDAG, ARGORA, RANCHI, JHARKHAND – 834004	