


Udafa Survey No Summary

Number	
91	80 to West
	And 35 to North
130	3 to East
131	9 to North
132	16 to West
133	17 to North

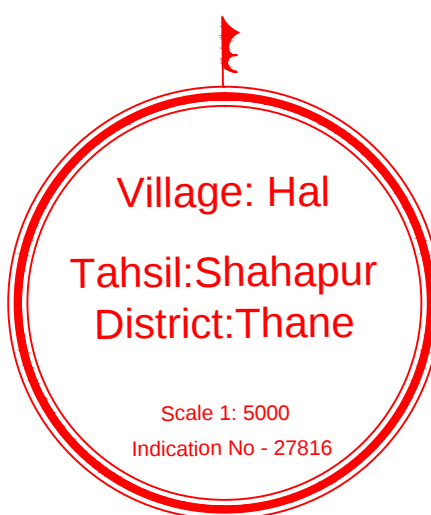


Symbols	Remarks
	Road, Road, Cart road, Street, Railway Track
	River, Canal, Lake
	Trees: Orange, Mango, Palm, Coconut, Tamarind and other trees
	Wells: Constructed Wells, Non Constructed Wells, Step Wells, (diesel based), Electric based Well, non functioning, Tank
	Bore well, Tube well
	Rock
	Check Dam
	Bridge
	Temple, Church, Gurudwara, Masjid, Eidgah
	Electric Pole, Tele pole
	School, College, Factory
	House, Hospital, Market, Residential
	(Govt.) Office, Telephone, Post, Police etc.
	Office, Petrol Pump, Cinema, Memorial, Hotel
	Guest House: Forest, Irrigation
	Hill
	Fencing
	Population
	Cemetery
	Mines
	Grazing land
	Heritage Place
	Survey Station, Extension

LEGEND

- Route of Proposed Pipeline
- Samruddhi Highway ROW
- Affected Forest
- Reserve Forest
- Protected Forest
- Finally Acquired Private Forest
- Restored Private Forest
- Pending enquiry private forest

MNPL Fresh/New RoU

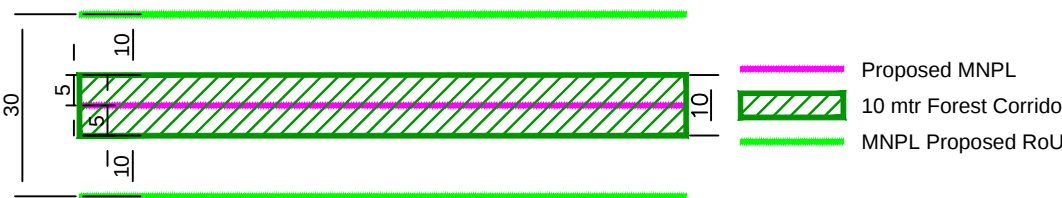

Samruddhi Highway ROW



Sr No	Code	Easting	Northing	Longitude	Latitude
R1	1	320554.243	2138915.131	19°20'10.356"	73°17'30.444"
	2	320557.731	2138905.73	19°20'10.068"	73°17'30.552"
	3	320581.514	2138927.617	19°20'10.788"	73°17'31.38"
	4	320584.778	2138918.112	19°20'10.464"	73°17'31.488"
R2	1	320581.514	2138927.617	19°20'10.788"	73°17'31.38"
	2	320584.778	2138918.112	19°20'10.464"	73°17'31.488"
	3	320891.795	2139055.139	19°20'15.036"	73°17'41.964"
	4	320892.843	2139066.523	19°20'15.396"	73°17'42"

MUMBAI NAGPUR SECTION OF MNJPL PROJECT										
MUMBAI - NAGPUR PROPOSED GAS PIPELINE (MNPL)										
FOREST TO BE DIVERTED, DISTRICT - THANE, SHAHAPUR FOREST DIVISION										
Forest Patch	District	Taluka	Village	Survey No.	Gut No.	Length (m)	Width (m)	Area (Sq.m)	Area (Ha)	Legal Status
R1	Thane	Shahpur	Hal	53	112	29.87	10.00	298.70	0.0299	Protected Forest
R2				54	80	338.57	10.00	3385.70	0.3386	Reserve Forest
					Total		368.44		3684.40	0.3685

GAIL (India) LIMITED.
(A Govt. of India Undertaking)
JUBILEE TOWER, S & LR DEPARTMENT, 8TH FLOOR,
B-35, 36 SECTOR-1, NOIDA 201301, G.B. NAGAR (U.P.) India

MUMBAI NAGPUR SECTION OF MNJPL PROJECT
MUMBAI - NAGPUR PROPOSED GAS PIPELINE (MNPL)
Details of Reserved/Protected Forest to be Diverted Village: Hal, District Thane
Geo Reference Village Map

THE ODESH CONSULTANTS
PLOT NO. 10, 11, 12, 1000

MNPL


Scale: 1:5,000

Job No. TDC/GAIL/19-20

Drawing / Document No. TDC-GAIL-MNPL-20-P19-RF-Thane-VM-01

Sheet 01-05

Rev. oC

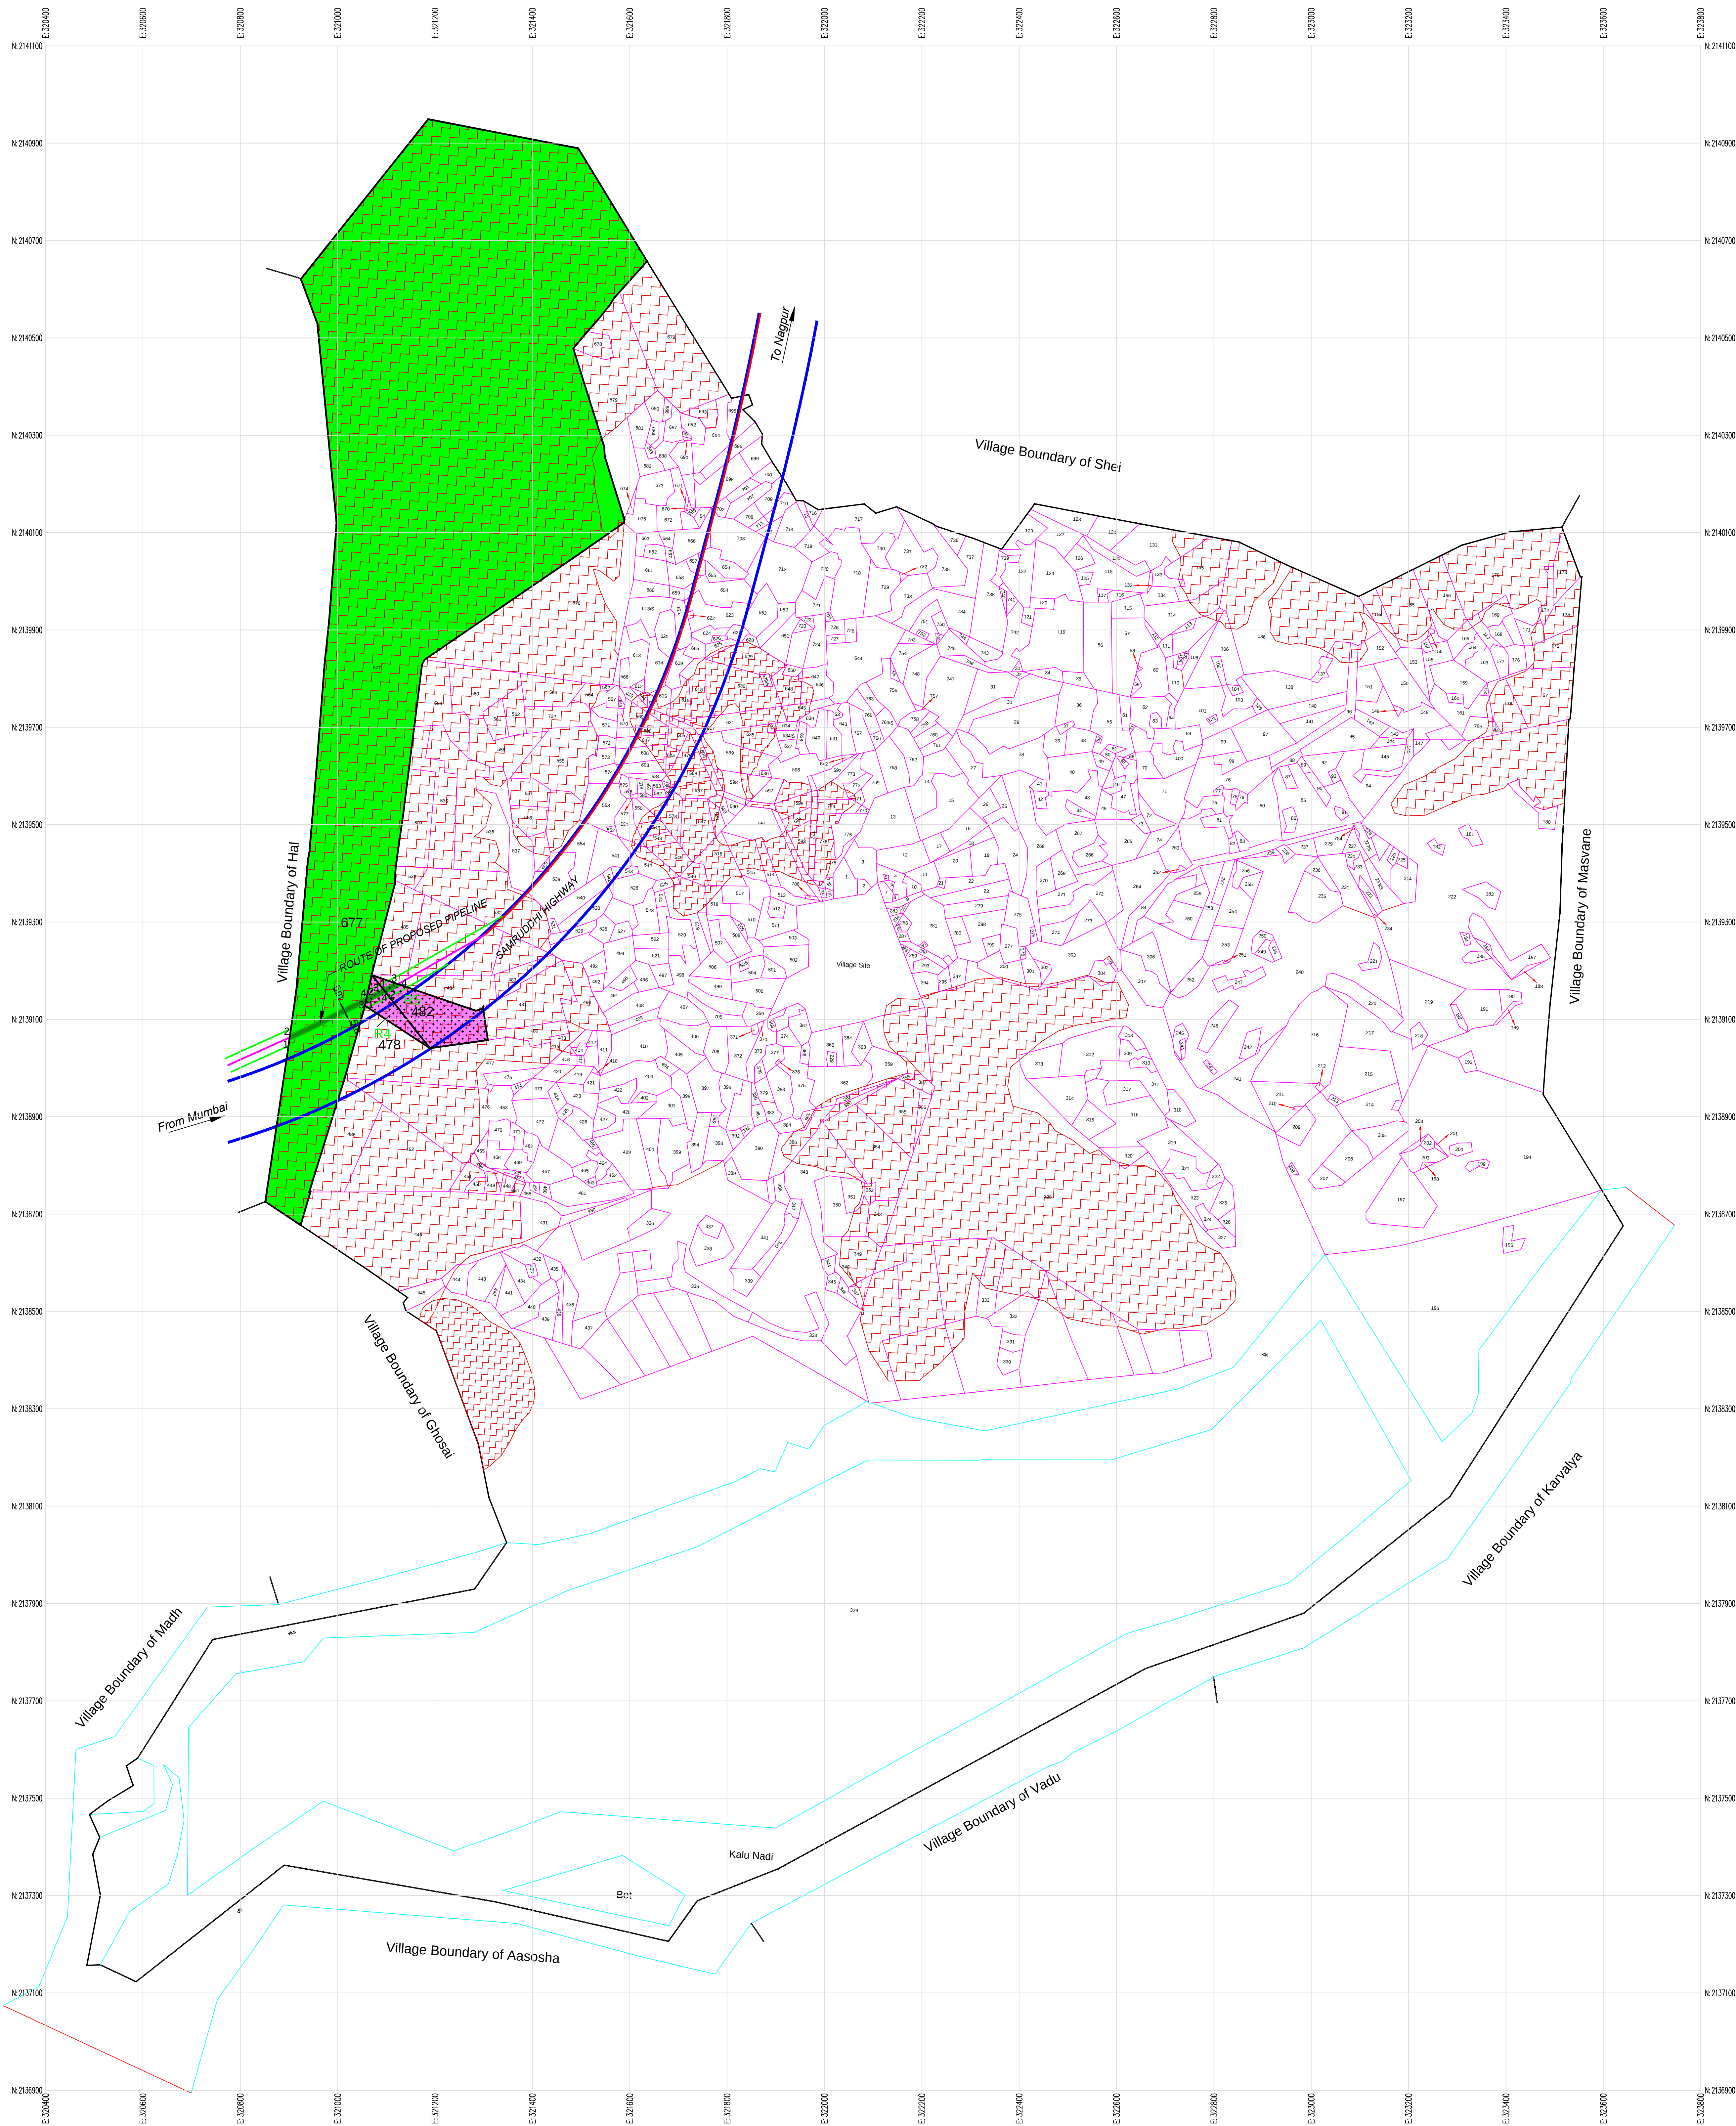

MUMBAI NAGPUR SECTION OF MNPL PROJECT										
MUMBAI - NAGPUR PROPOSED GAS PIPELINE (MNPL)										
FOREST TO BE DIVERTED, DISTRICT - THANE, SHAHAPUR FOREST DIVISION										
Forest Patch	District	Taluka	Village	Survey No.	Gut No.	Length (m)	Width (m)	Area (Sq.m)	Area (Ha)	Legal Status
R3	Thane	Shahpur	Ambarje	163	677	193.84	10.00	1938.40	0.1938	Reserved Forest
R4				39/6	478	32.45	10.00	324.50	0.0325	Restored Private Forest
R5				39/7A	482	25.03	10.00	250.30	0.0250	Restored Private Forest
Total						251.32		2513.20	0.2513	

Sr No	Code	Eastling	Northing	Longitude	Latitude
R3	1	320891.795	2139055.139	19°20'15.038"	73°17'41.964"
	2	320892.843	2139066.523	19°20'15.396"	73°17'42"
	3	321065.903	2139138.039	19°20'17.772"	73°17'47.904"
	4	321068.611	2139150.486	19°20'18.168"	73°17'47.976"
R4	1	321065.903	2139138.039	19°20'17.772"	73°17'47.904"
	2	321068.611	2139150.486	19°20'18.168"	73°17'47.976"
	3	321093.233	2139162.494	19°20'18.564"	73°17'48.804"
	4	321099.615	2139154.48	19°20'18.312"	73°17'49.056"
R5	5	321099.615	2139154.48	19°20'18.312"	73°17'49.056"
	1	321093.233	2139162.494	19°20'18.564"	73°17'48.804"
	2	321099.615	2139154.48	19°20'18.312"	73°17'49.056"
	3	321112.222	2139171.754	19°20'18.888"	73°17'49.452"
	4	321125.613	2139167.159	19°20'18.744"	73°17'49.92"


Survey No.	Detail
53	643 to North
54	707 to West
55	56 near
56	312 to South
57	175 to South
229	Village Site to South
262	469 to south
479	898 to West
579	547 to West
592	772 to North
665	621 to North
783	161 to East
774	179 to North
785	161 to East
784	230 to East
387	214 to East
782	563 to South
724	Village Site to West
705	406 to West
706	406 to West

Symbols	Remarks
	Road/Road Cart road, Street, Railway Track
	River/Canal/Lake
	Forest: Orange, Mangro, Palm, Coconut, Casuarina and other trees
	Wells: Constructed Wells, Step wells, covered wells, Bore well, tube well, non functioning, Tank
	Bore well, Tube well
	Rock
	Check Dam
	Bridge
	Temple, Church, Gurudwara, Masjid, Edugh
	Electric Pole, Tele pole
	School, College, Factory
	House, Hospital, Market, Residential
	Govt Office, Telephone, Post, Police etc.
	Office, Petrol Pump, Cinema, Memorial Hotel
	Guest House, Forest, Irrigation
	HPI
	Fencing
	Population
	Cemetery
	Mines
	Grazing land
	Heritage Place
	Survey Station, Extension

LEGEND

- Route of Proposed Pipeline
- Samruddhi Highway ROW
- Affected Forest
- Reserve Forest
- Protected Forest
- Finally Acquired Private Forest
- Restored Private Forest
- Pending enquiry private forest

MNPL Fresh/New RoU

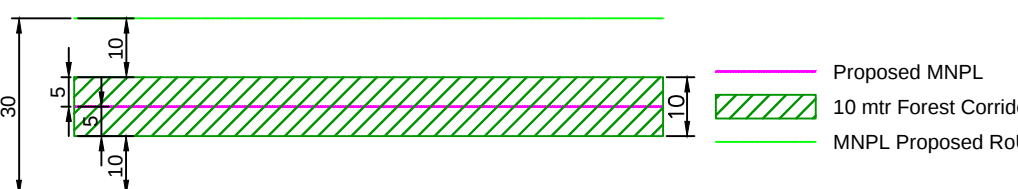

GAIL (India) LIMITED.
(A Govt. of India Undertaking)

PROJECT: **MUMBAI NAGPUR SECTION OF MNPL PROJECT**
SECTION: **MUMBAI - NAGPUR PROPOSED GAS PIPELINE (MNPL)**
SUBJECT: **Details of Reserved/Protected Forest to be Diverted Village: Ambarje, District Thane**

TITLE: **Geo Reference Village Map**

Scale: 1:5000
Job No.: TDC/GAIL/19-20
Drawing / Document No.: TDC-GAIL-MNPL-20-Prop-RE-Thane-VM-02
Sheet: 02-05
Rev: 00

Village : Khutadi
Tehsil: Shahapur
District: Thane

Scale :- 1 : 5000
Indication No - 27652

MUMBAI NAGPUR SECTION OF MNJPL PROJECT										
MUMBAI - NAGPUR PROPOSED GAS PIPELINE (MNPL)										
FOREST TO BE DIVERTED, DISTRICT - THANE, SHAHAPUR FOREST DIVISION										
Forest Patch	District	Taluka	Village	Survey No.	Gut No.	Length (m)	Width (m)	Area (Sq.m)	Area (Ha)	Legal Status
R6	Thane	Shahpur	Khutadi	138	36	226.72	10.00	2267.20	0.2267	Reserved Forest
R7				85/3	46	12.19	10.00	121.90	0.0122	Restored Private Forest
R8				85/2B	47	14.99	10.00	149.90	0.0150	Restored Private Forest
R9				85/2A, 85/13	48	77.65	10.00	776.50	0.0776	Restored Private Forest
							Total		331.55	


Sr No	Code	Easting	Northing	Longitude	Latitude
R6	1	330417.761	2155704.136	19°29'19.428"	73°23'2.976"
	2	330419.149	2155684.278	19°29'18.78"	73°23'3.012"
	3	330508.185	2155554.98	19°29'14.604"	73°23'6.108"
	4	330515.569	2155561.883	19°29'13.856"	73°23'6.36"
	5	330555.063	2155517.621	19°29'13.416"	73°23'7.728"
	6	330560.8	2155519.443	19°29'13.488"	73°23'7.944"
	7	330564.499	2155522.888	19°29'13.596"	73°23'8.052"
R7	1	330031.888	2156253.119	19°29'37.176"	73°22'49.548"
	2	330035.711	2156256.683	19°29'37.284"	73°22'49.692"
	3	330035.711	2156256.683	19°29'37.284"	73°22'49.692"
	4	330065.67	2156220.84	19°29'36.132"	73°22'50.736"
R8	1	330015.828	2156268.119	19°29'37.644"	73°22'49.008"
	2	330020.394	2156274.65	19°29'37.86"	73°22'49.152"
	3	330020.394	2156274.65	19°29'37.86"	73°22'49.152"
	4	330031.888	2156253.119	19°29'37.176"	73°22'49.548"
	5	330035.711	2156256.683	19°29'37.284"	73°22'49.692"
R9	1	329954.507	2156349.909	19°29'40.308"	73°22'46.884"
	2	329975.991	2156310.188	19°29'39.012"	73°22'47.604"
	3	330015.828	2156268.119	19°29'37.644"	73°22'49.008"
	4	330020.394	2156274.65	19°29'37.86"	73°22'49.152"

Symbols	Remarks
	Road, Road, Cart road, Street, Railway Track
	River, Canal, Lake
	Trees: Orange, Mango, Palm, Coconut, Tamarind and other trees
	Wells: Constructed Wells, Non Constructed Wells, Step Wells, dead based, Electric based Well, non functioning, Tank
	Bore well, Tube well
	Rock
	Check Dam
	Bridge
	Temple, Church, Gurudwara, Masjid, Eidgah
	Electric Pole, Tele pole
	School, College, Factory
	House, Hospital, Market, Residential
	(Govt.) Office: Telephone, Post, Police etc.
	Office, Petrol Pump, Cinema, Memorial, Hotel
	Guest House: Forest, Irrigation
	Hill
	Fencing
	Population
	Cemetery
	Mines
	Grazing land
	Heritage Place
	Survey Station, Extension

LEGEND

- Route of Proposed Pipeline
- Samruddhi Highway ROW
- Affected Forest
- Reserve Forest
- Protected Forest
- Finally Acquired Private Forest
- Restored Private Forest
- Pending enquiry private forest

MNPL Fresh/New RoU

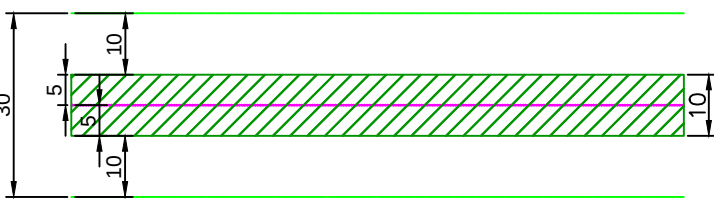

Samruddhi Highway ROW



GAIL (India) LIMITED.
(A Govt. of India Undertaking)
JUBILEE TOWER, 5 & 1R DEPARTMENT, 8TH FLOOR,
B-35, 36 SECTOR-1, NOIDA 201301, G.B. NAGAR (U.P.) India

PROJECT : **MUMBAI NAGPUR SECTION OF MNJPL PROJECT**

SECTION : **MUMBAI - NAGPUR PROPOSED GAS PIPELINE (MNPL)**

SECTION : **Details of Reserved/Protected Forest to be Diverted Village: Khutadi, District Thane**

TITLE : **Geo Reference Village Map**



THE ODESH CONSULTANTS
PLOT NO. 10/1, 10/2, 10/3, 10/1010, 10/1

Village: Birwadi
Tehsil: Shahapur
District: Thane

Scale - 1 : 10000
No - 27618

Sheet-1

Sr No	Code	Easting	Northing	Longitude	Latitude
R10	1	329400.85	2157120.183	19°30'5.184"	73°22'27.624"
	2	329408.812	2157126.266	19°30'5.364"	73°22'27.912"
	3	329468.974	2157018.43	19°30'1.908"	73°22'30"
	4	329480.934	2157018.541	19°30'1.908"	73°22'30.396"
	5	329516.468	2156947.491	19°29'59.604"	73°22'31.656"
	6	329526.603	2156950.328	19°29'59.712"	73°22'32.016"
	7	329680.196	2156702.834	19°29'51.684"	73°22'37.344"
	8	329693.251	2156701.157	19°29'51.648"	73°22'37.812"


Symbols	Remarks
	Road, Road, Cart road, Street, Railway Track
	River, Canal, Lake
	Trees: Orange, Mango, Palm, Coconut, Terminal and other trees
	Wells: Constructed Wells, Non Constructed Wells, Slog Wells, diesel based, Electric based Well, non functioning, Tank
	Bore well, Tube well
	Rock
	Check Dam
	Bridge
	Temple, Church, Gurudwara, Mashjid, Eidgah
	Electric Pole, Tele pole
	School, College, Factory
	House, Hospital, Market, Residential
	(Govt./Office: Telephone, Post, Police etc.
	Office, Petrol Pump, Cinema, Memorial, Hotel
	Guest House, Forest, Irrigation
	Hill
	Fencing
	Population
	Cemetery
	Mines
	Grazing land
	Heritage Place
	Survey Station, Extension

MUMBAI NAGPUR SECTION OF MNPL PROJECT										
MUMBAI - NAGPUR PROPOSED GAS PIPELINE (MNPL)										
FOREST TO BE DIVERTED, DISTRICT - THANE, SHAHAPUR FOREST DIVISION										
Forest Patch	District	Taluka	Village	Survey No.	Gut No.	Length (m)	Width (m)	Area (Sq.m)	Area (Ha)	Legal Status
R10	Thane	Shahpur	Birwadi	656	88	297.08	10.00	2970.80	0.2971	Protected Forest
R10						126.05	10.00	1260.50	0.1260	Protected Forest
						423.12		4231.30	0.4231	

LEGEND

- Route of Proposed Pipeline
- Samruddhi Highway ROW
- Affected Forest
- Reserve Forest
- Protected Forest
- Finally Acquired Private Forest
- Restored Private Forest
- Pending enquiry private forest


MNPL Fresh/New RoU

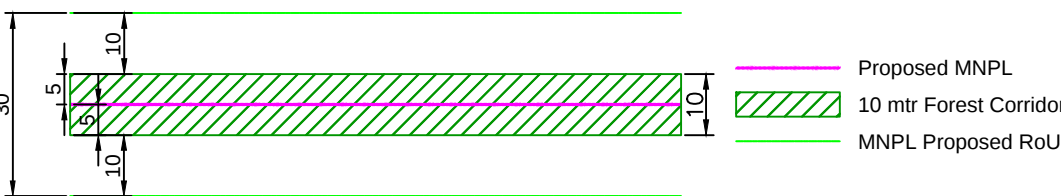

Samruddhi Highway ROW



GAIL (India) LIMITED. (A Govt. of India Undertaking) JUBILEE TOWER, 5 & 6TH FLOOR, B-35, 36 SECTOR-1, NOKIA 201301, G.B. NAGAR (U.P.) India			
PROJECT : MUMBAI NAGPUR SECTION OF MNPL PROJECT			
SECTION : MUMBAI - NAGPUR PROPOSED GAS PIPELINE (MNPL)			
SECTION : Details of Reserved/Protected Forest to be Diverted Village: Birwadi, District Thane			
TITLE : Geo Reference Village Map			
		CODE : MNPL	
Scale	Job No.	Drawing / Document No.	Sheet
1 : 10,000	TDC/GAIL/19-20	TDC-GAIL-MNPL-20-P19-RF-Thane-VM-04	04-05

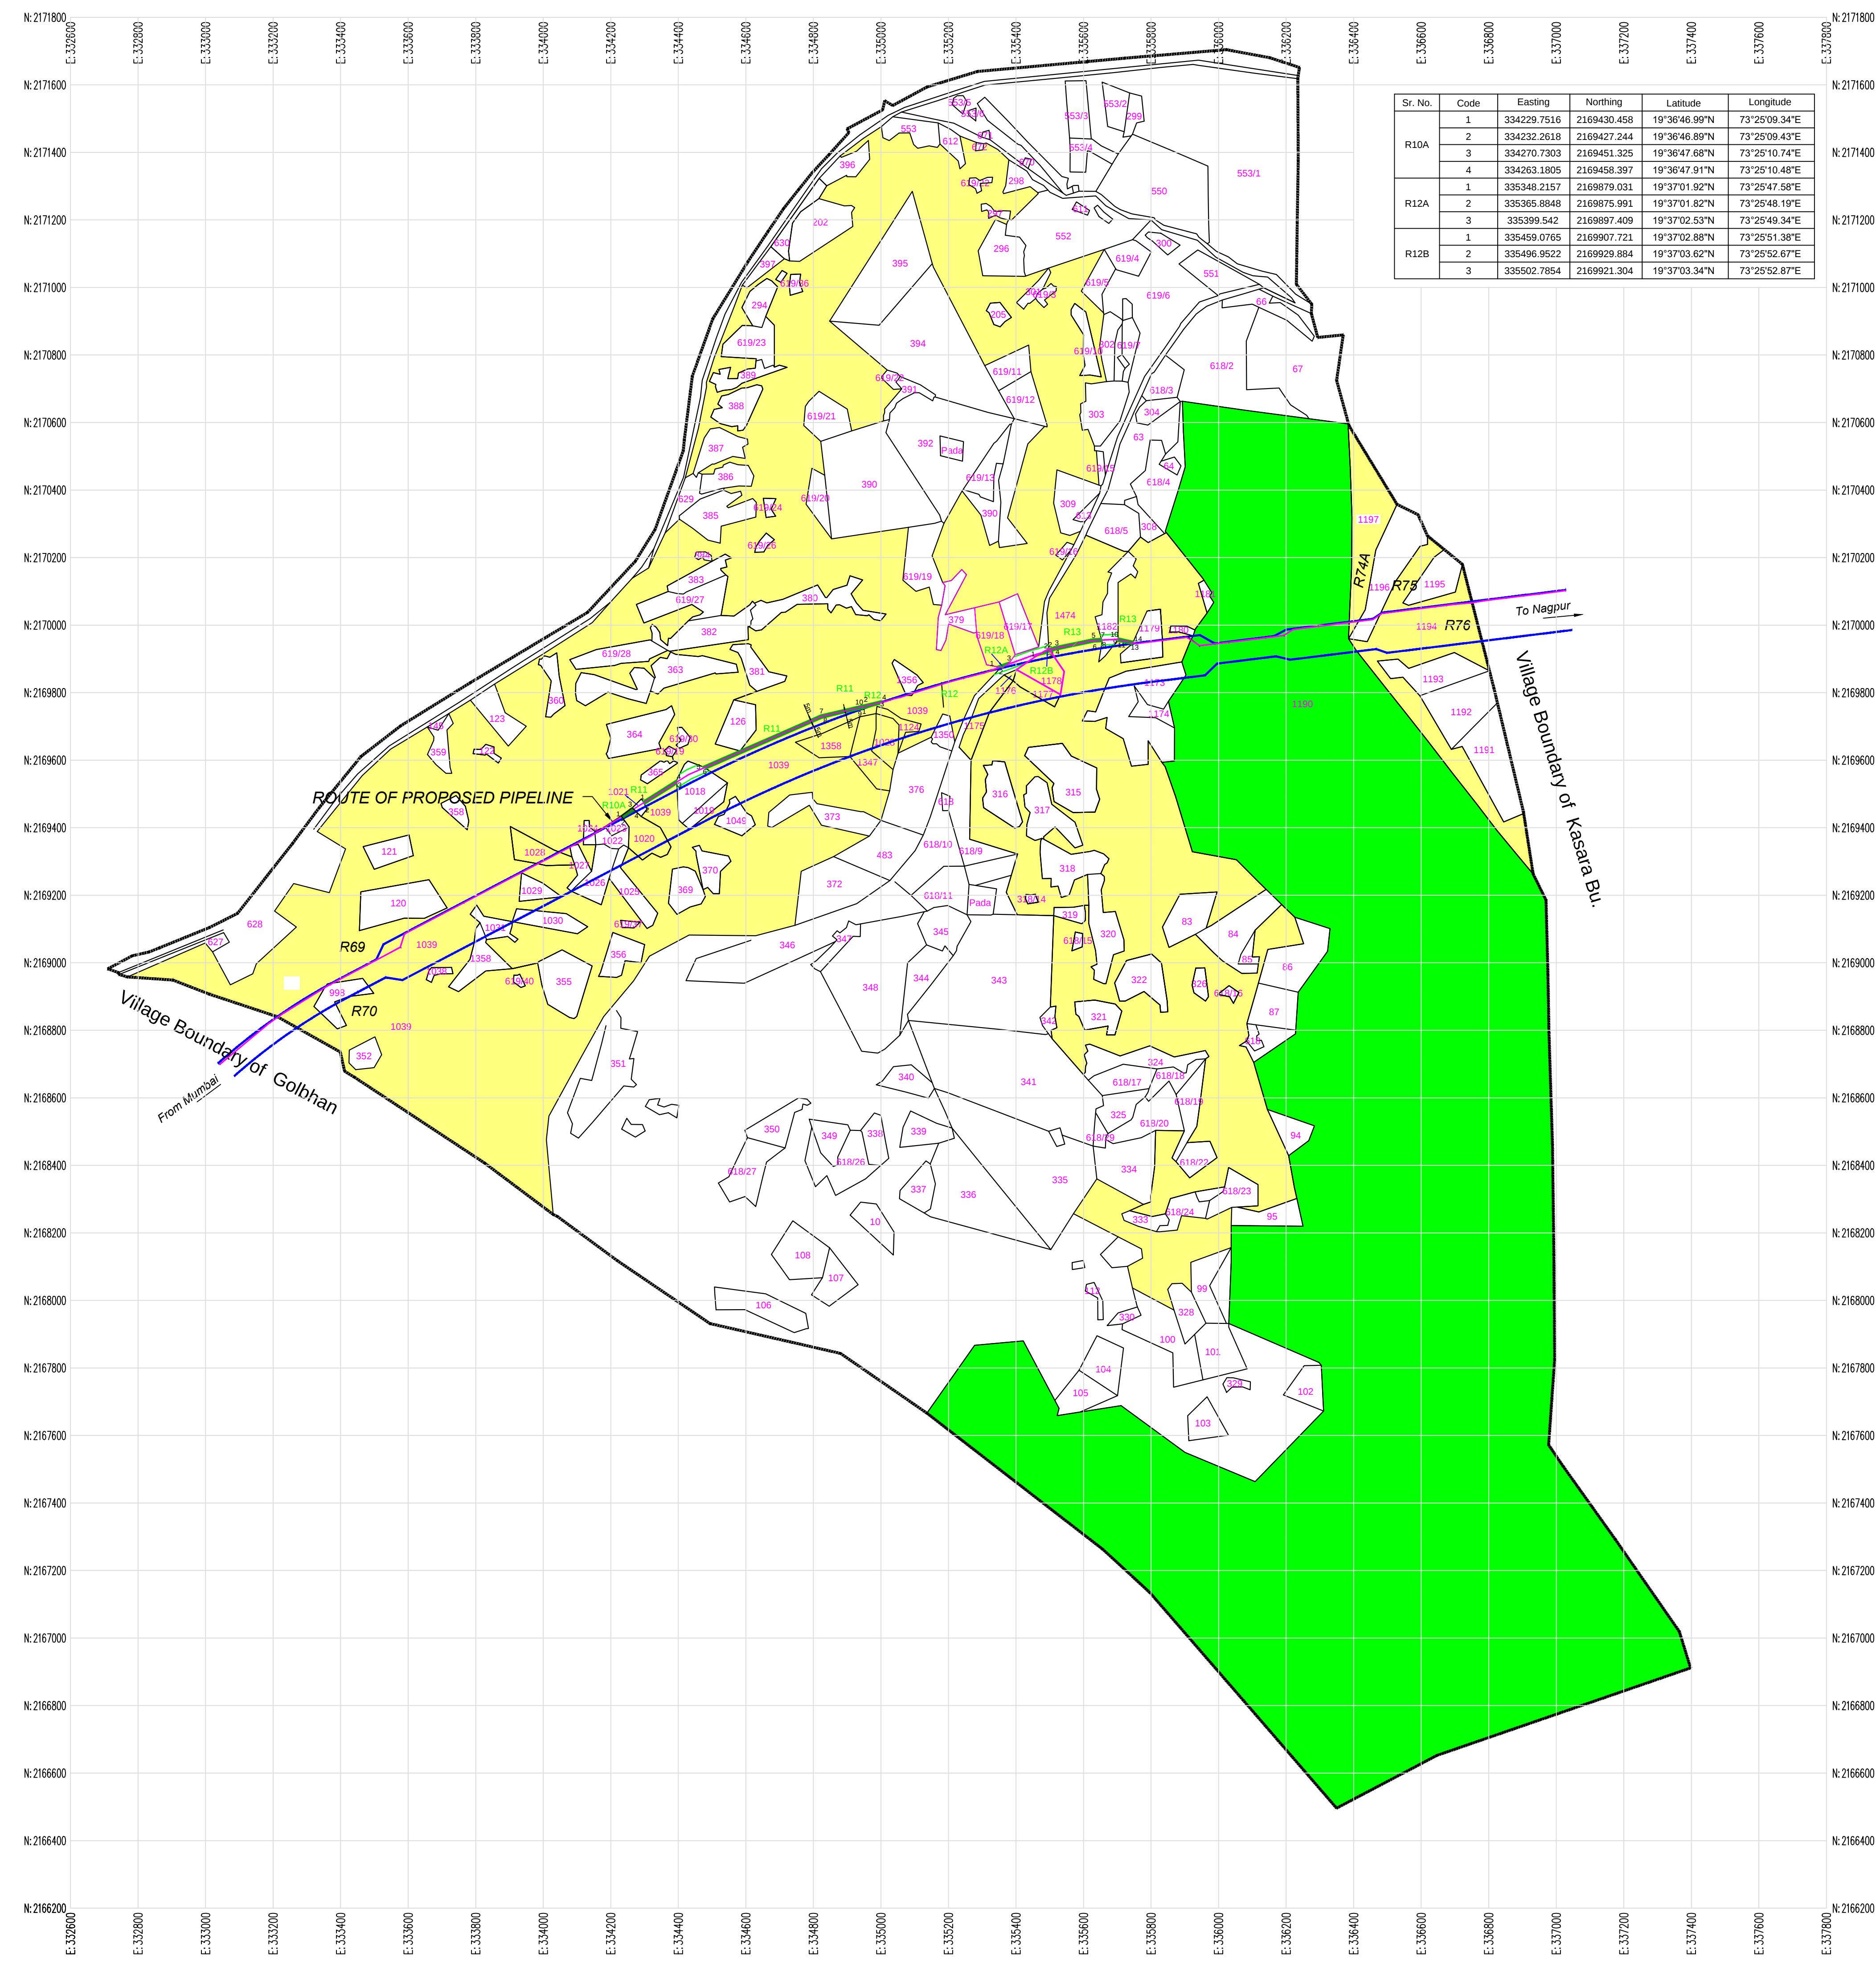

Sr. No.	Code	Easting	Northing	Latitude	Longitude
R10A	1	334229.7516	2169430.458	19°36'46.99"N	73°25'09.34"E
	2	334232.2618	2169427.244	19°36'46.89"N	73°25'09.43"E
	3	334270.7303	2169451.325	19°36'47.68"N	73°25'10.74"E
	4	334263.1805	2169458.397	19°36'47.91"N	73°25'10.48"E
R12A	1	335348.2157	2169879.031	19°37'01.92"N	73°25'47.58"E
	2	335365.8848	2169875.991	19°37'01.82"N	73°25'48.19"E
	3	335399.542	2169897.409	19°37'02.53"N	73°25'49.34"E
R12B	1	335459.0765	2169907.721	19°37'02.88"N	73°25'51.38"E
	2	335496.9522	2169929.884	19°37'03.62"N	73°25'52.87"E
	3	335502.7854	2169921.304	19°37'03.34"N	73°25'52.87"E

Sr No	Code	Easting	Northing	Longitude	Latitude
R11	1	334296.528	2169479.272	19°36'48.6"	73°25'11.604"
	2	334301.171	2169470.38	19°36'48.312"	73°25'11.784"
	3	334394.887	2169529.046	19°36'50.256"	73°25'14.988"
	4	334395.085	2169540.968	19°36'50.652"	73°25'14.988"
	5	334471.571	2169580.963	19°36'51.948"	73°25'17.58"
	6	334482.765	2169574.933	19°36'51.768"	73°25'17.976"
	7	334824.109	2169734.593	19°36'57.06"	73°25'29.64"
	8	334827.273	2169725.064	19°36'56.736"	73°25'29.748"
	9	334939.853	2169751.444	19°36'57.636"	73°25'33.6"
	10	334940.754	2169761.925	19°36'57.996"	73°25'33.636"
R12	1	334939.853	2169751.444	19°36'57.636"	73°25'33.6"
	2	334940.754	2169761.925	19°36'57.996"	73°25'33.636"
	3	334989.76	2169763.138	19°36'58.032"	73°25'35.328"
	4	334993.958	2169774.392	19°36'58.392"	73°25'35.472"
R13	1	335496.952	2169929.884	19°37'03.62"	73°25'52.87"
	2	335502.785	2169921.304	19°37'03.34"	73°25'52.87"
	3	335514.309	2169935.776	19°37'3.828"	73°25'53.256"
	4	335516.937	2169926.107	19°37'3.504"	73°25'53.364"
	5	335629.892	2169959.646	19°37'4.62"	73°25'57.216"
	6	335631.14	2169949.693	19°37'4.296"	73°25'57.288"
	7	335652.498	2169960.686	19°37'4.656"	73°25'58.008"
	8	335655.026	2169950.791	19°37'4.332"	73°25'58.08"
	9	335688.819	2169952.345	19°37'4.404"	73°25'59.232"
	10	335690.316	2169962.425	19°37'4.728"	73°25'59.304"
	11	335699.267	2169952.826	19°37'4.404"	73°25'59.592"
	12	335700.161	2169962.877	19°37'4.764"	73°25'59.628"
	13	335732.895	2169945.181	19°37'4.188"	73°26'0.78"
	14	335738.026	2169954.27	19°37'4.476"	73°26'0.924"

LOCATION COME GEOREFERENCED MAP

Village : Shirol

Tehsil : Shahapur

District : Thane

Year - 1972

Scale - 1:10000

Indication No - 27656

Symbols	Remarks
	Road, Road, Cart road, Street, Railway Track
	River, Canal, Lake
	Trees: Orange, Mango, Palm, Coconut, Tamrand and other trees
	Wells: Constructed Wells, Non Constructed Wells, Step Wells, desert based, Electric based Well, non functioning, Tank
	Bore well, Tube well
	Rock
	Check Dam
	Bridge
	Temple, Church, Gurudwara, Masjid, Eidgah
	Electric Pole, Tele pole
	School, College, Factory
	House, Hospital, Market, Residential
	(Govt.) Office, Telephone, Post, Police etc.
	Office, Petrol Pump, Cinema, Memorial Hotel
	Guest House: Forest Irrigation
	Hill
	Fencing
	Population
	Cemetery
	Mines
	Grazing land
	Heritage Place
	Survey Station, Extension

MUMBAI NAGPUR SECTION OF MNJPL PROJECT										
MUMBAI - NAGPUR PROPOSED GAS PIPELINE (MNPL)										
FOREST TO BE DIVERTED, DISTRICT - THANE, SHAHAPUR FOREST DIVISION										
Forest Patch	District	Taluka	Village	Survey No.	Cut No.	Length (m)	Width (m)	Area (Sq.m)	Area (Ha)	Legal Status
R10A	Thane	Shahpur	Shirol	1020	1020	33.15	10.00	331.51	0.0332	Protected Forest
R11				619	1039	113.42	10.00	1134.2	0.1134	Protected Forest
R11				619	1039	497.90	10.00	4978.96	0.4979	Protected Forest
R12				619	1039	52.95	10.00	529.52	0.0530	Protected Forest
R12A				619/18	619	24.04	10.00	240.37	0.0240	Protected Forest
R12B				1178	1178	23.89	10.00	238.94	0.0239	Protected Forest
R13				618	1474	157.23	10.00	1572.25	0.1572	Protected Forest
R13				618	1474	46.82	10.00	468.16	0.0468	Protected Forest
				Total		949.39		9493.91	0.9494	



Samruddhi Highway ROW

LEGEND	
	Route of Proposed Pipeline
	Samruddhi Highway ROW
	Affected Forest
	Reserve Forest
	Protected Forest
	Finally Acquired Private Forest
	Restored Private Forest
	Pending enquiry private forest

CLIENT

GAIL (India) LIMITED.
(A Govt. of India Undertaking)
JUBILEE TOWER, S & LR DEPARTMENT, 8TH FLOOR,
B-35, 36 SECTOR-1, NOIDA 201301, G.B. NAGAR (U.P.) India

PROJECT :

MUMBAI NAGPUR SECTION OF MNJPL PROJECT

SECTION :

MUMBAI - NAGPUR PROPOSED GAS PIPELINE (MNPL)

SECTION :

Details of Reserved/Protected Forest to be Diverted Village: Shirol, District Thane

TITLE :

Geo Reference Village Map

THE ODESH CONSULTANTS
PLOT NO. 10/1, 10/2, 10/3, 