
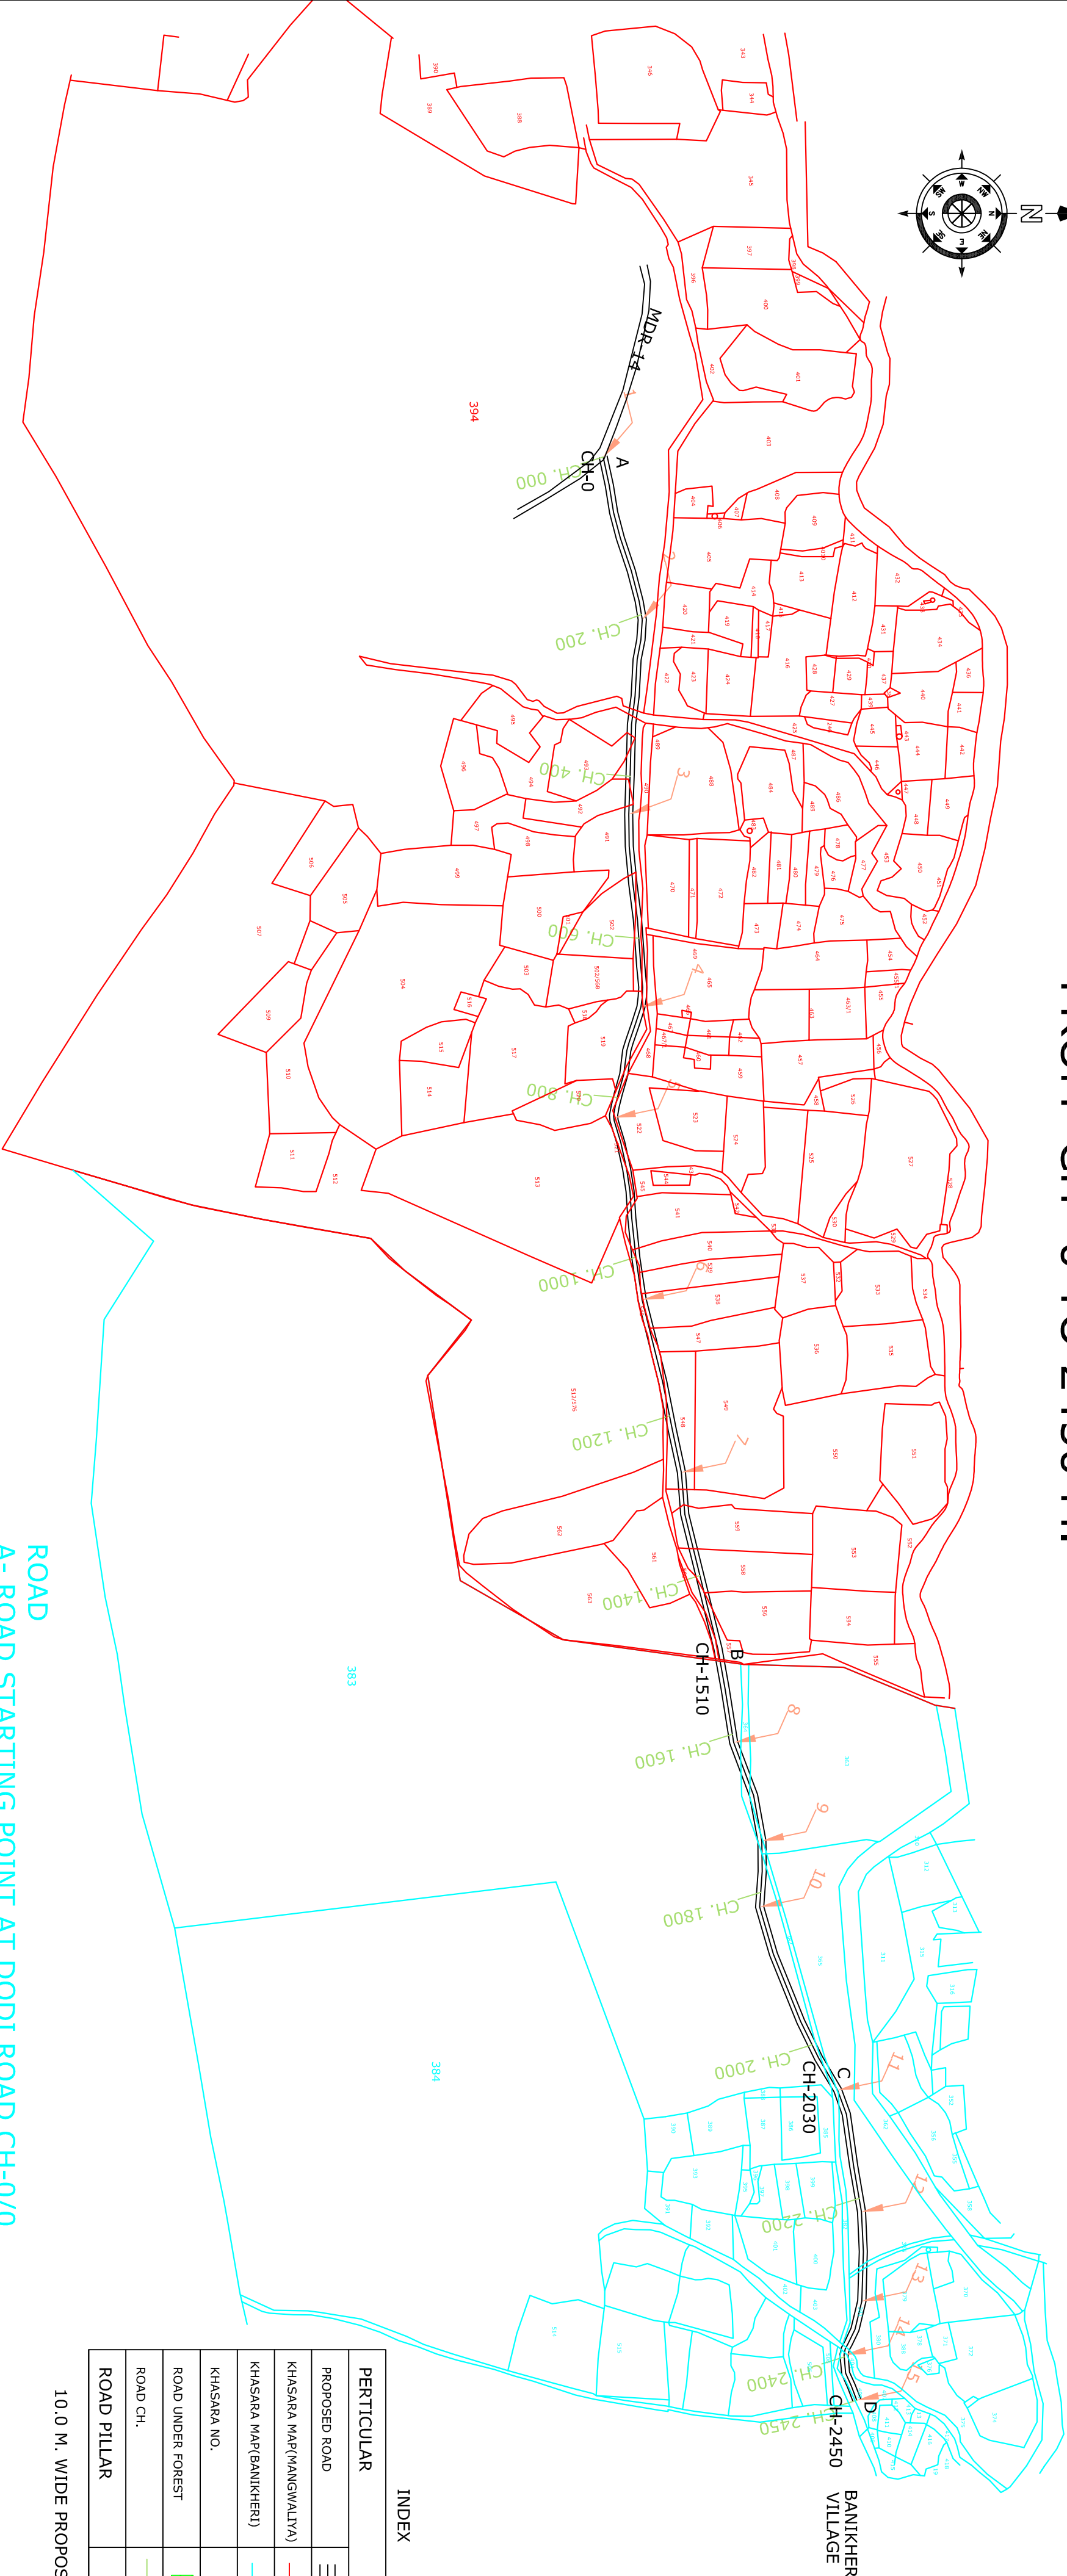


LAYOUT PLAN OF PROPOSED ROAD CONSTRUCTION OF A/R TO BANIKHERI
FROM CH- 0 TO 2450 M.

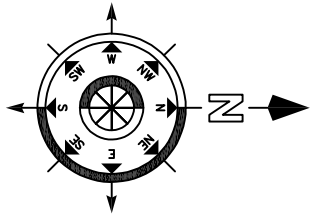

PERTICULAR	SYMBOL
PROPOSED ROAD	
KHASARA MAP(MANGWALYA)	
KHASARA MAP(BANIKHERI)	
KHASARA NO.	30
ROAD UNDER FOREST	
ROAD CH.	
ROAD PILLAR	

10.0 M. WIDE PROPOSED ROAD

ROAD
A- ROAD STARTING POINT AT DODI ROAD CH-0/0
B-FOREST BOUNDRY START AT CH-1510
C-FOREST BOUNDRY END AT CH-2030
D-ROAD END POINT AT VILLAGE BANIKHERI CH-2450

LAT-LONG OF PROPOSED ROAD A/R TO BANIKHERI					
WGS-84 CO-ORDINATE					
PILLER NO.	LONGITUDE	LATITUDE	PILLER NO.	LONGITUDE	LATITUDE
1	23°57' 15.61"	75°54' 05.83"	9	23°57' 21.59"	75°54' 06.14"
2	23°57' 17.12"	75°54' 12.92"	10	23°57' 21.50"	75°54' 08.97"
3	23°57' 16.55"	75°54' 21.40"	11	23°57' 24.57"	75°54' 17.00"
4	23°57' 16.99"	75°54' 29.79"	12	23°57' 25.50"	75°54' 22.31"
5	23°57' 15.87"	75°54' 34.61"	13	23°57' 25.48"	75°54' 26.21"
6	23°57' 16.94"	75°54' 42.55"	14	23°57' 24.77"	75°54' 28.54"
7	23°57' 18.48"	75°54' 50.07"	15	23°57' 25.15"	75°54' 30.34"
8	23°57' 20.50"	75°54' 01.84"			

S.NO.	ROAD LENGTH	KHASARA NO.	AREA	VILLAGE
1	1510 to 1635	383	0.125 HA.	BANIKHERI
2	1635 to 1665	364	0.030 HA.	
3	1665 to 1750	363	0.085 HA.	
4	1750 to 2030	383	0.280HA.	

TOTAL 0.520 HA.

ASSISTANT ENGINEER PWD SUB. DIV. GANGDHAR	EXECUTIVE ENGINEER PWD DIV. CHAUMHALA