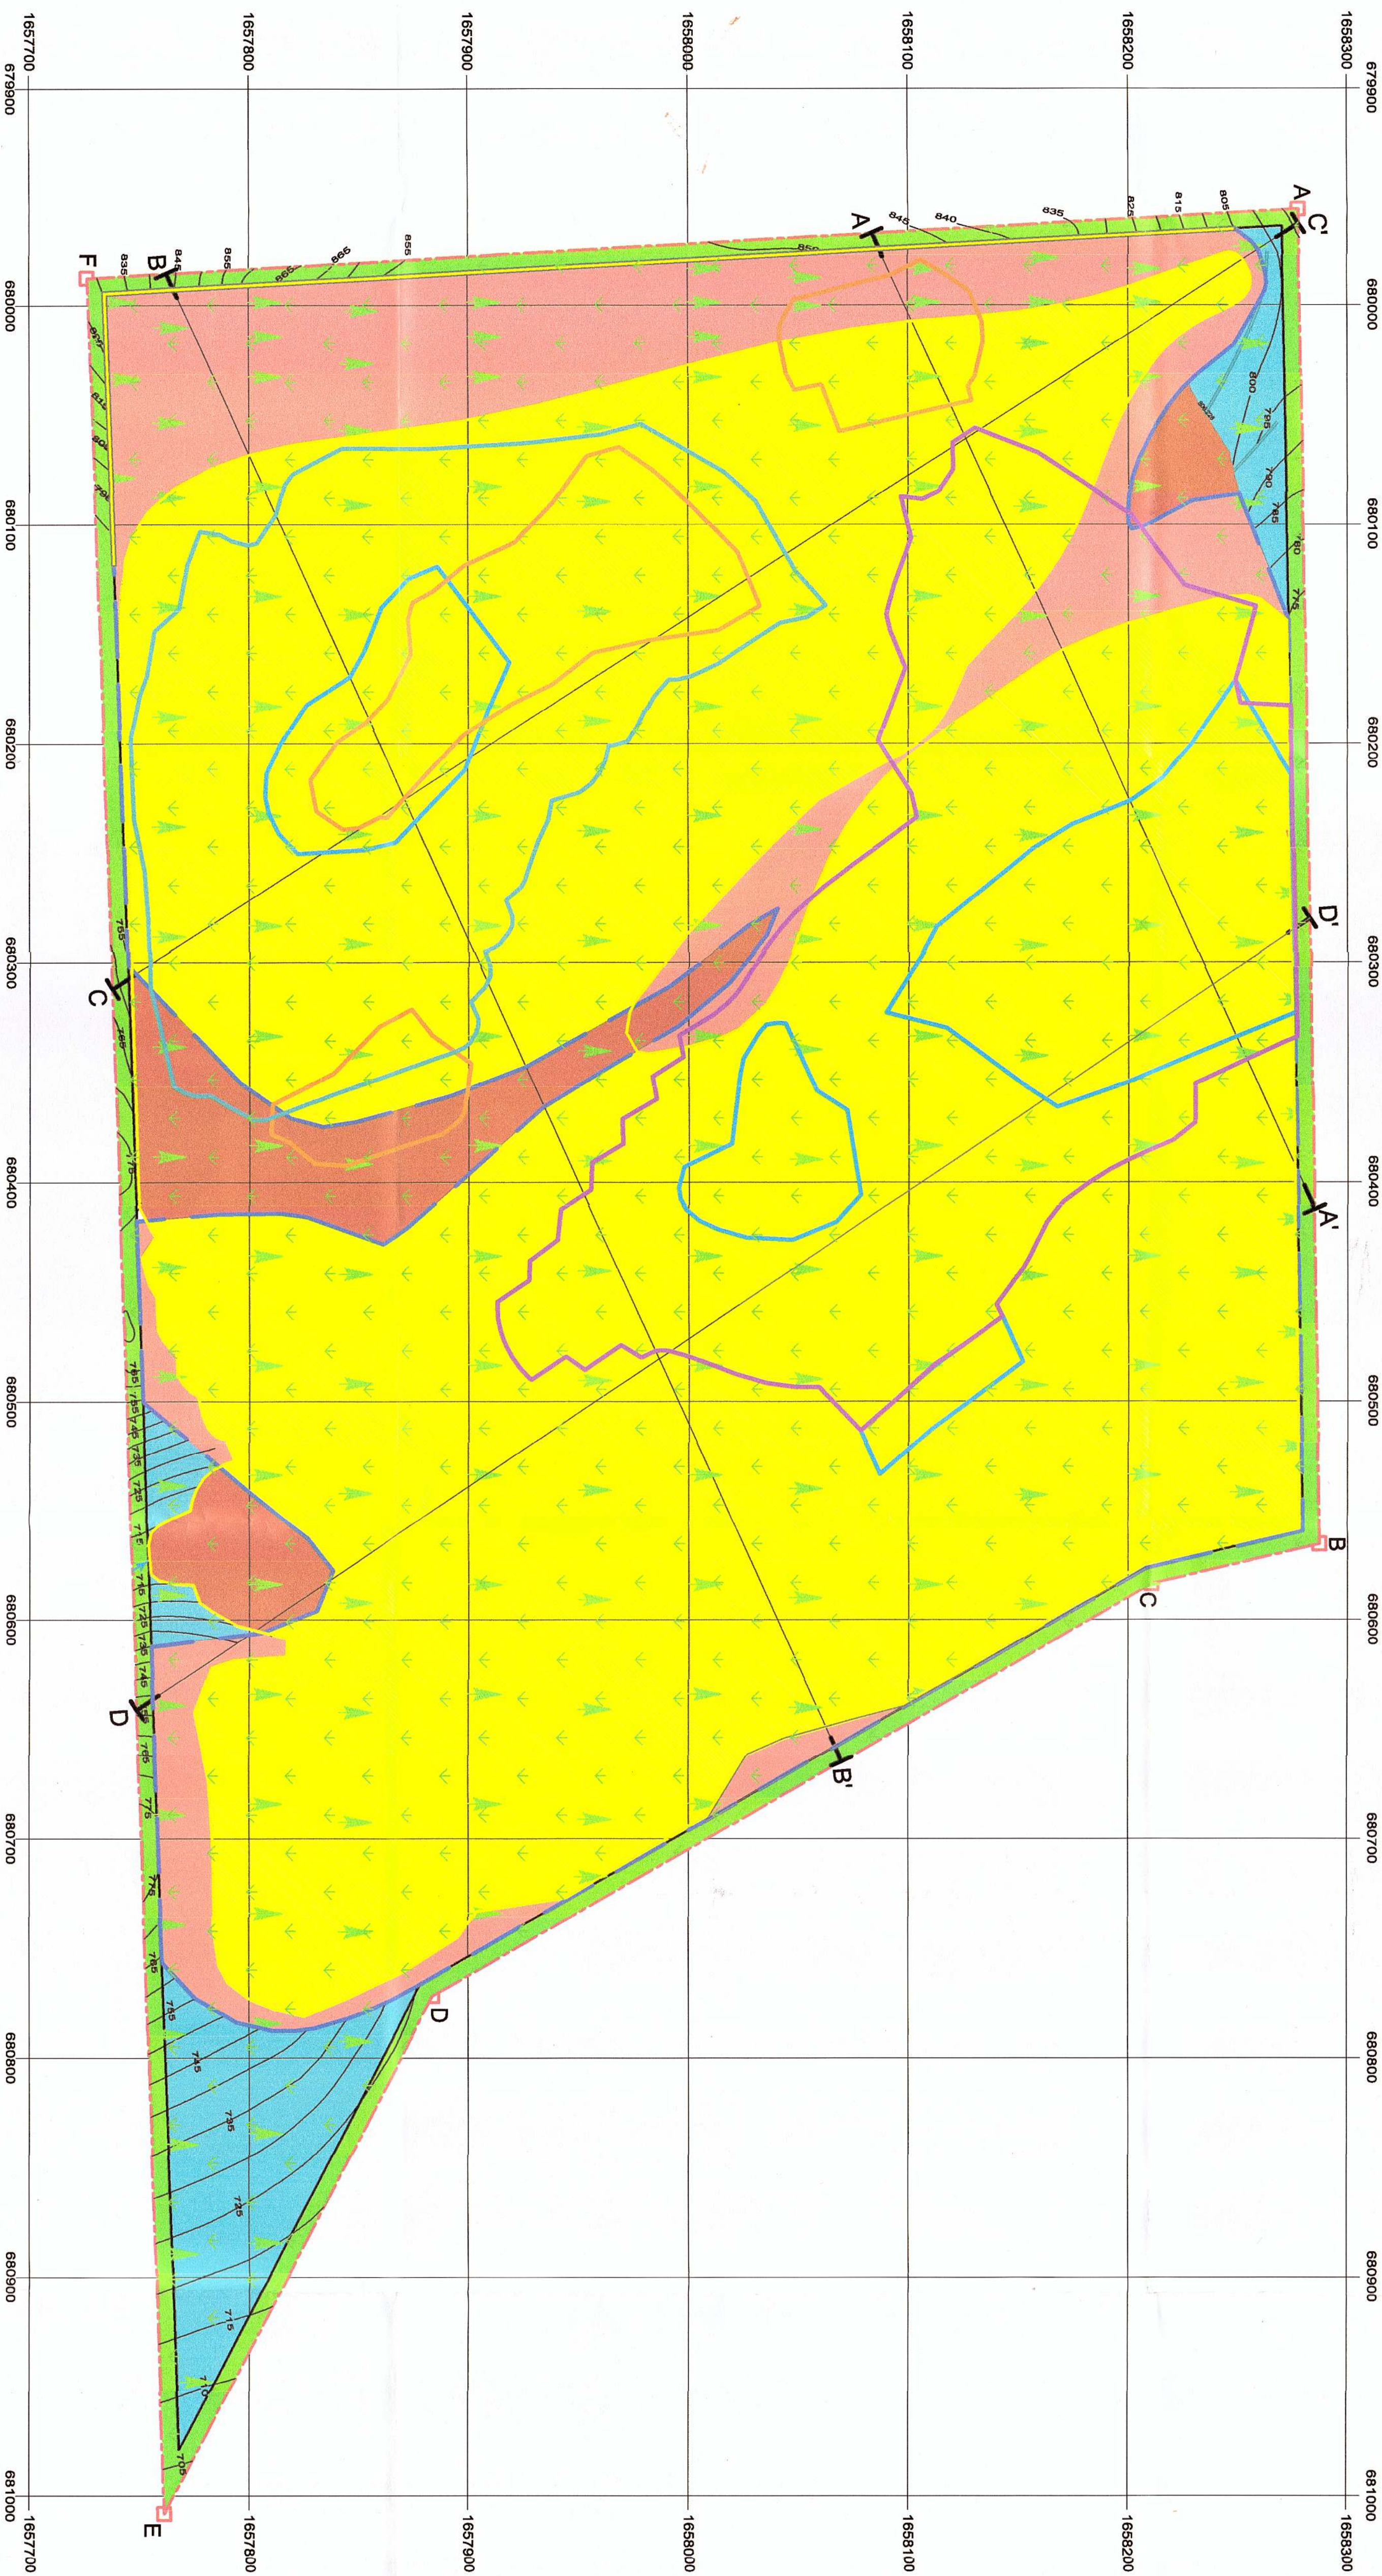


INDEX FOR CONCEPTUAL LAND USE	
LAND USE	AREA IN Ha
MINE VOIDS AREA RE-GRASSING & PLANTATION	05.04
BACK FILLING AREA RE-GRASSING & PLANTATION	29.82
DUMPING AREA RE-GRASSING & PLANTATION	02.00
GREEN BELT	02.14
VIRGIN AREA UNDER AFFORESTATION	01.47
TOTAL	40.47

I N D E X	
	LEASE BOUNDARY
	CONTOURS
	NALLAH (SEASONAL)
	7.5M SAFETY ZONE
	PLANTATION
	GREEN BELT
	RE-GRASSING
	FENCING
	2020-21 MINING AREA
	2020-21 TEMPORARY DUMPING / BACKFILLING
	2021-26 MINING AREA
	2021-26 TEMPORARY DUMPING
	ULTIMATE MINING AREA
	ULTIMATE DUMPING / BACKFILLING AREA

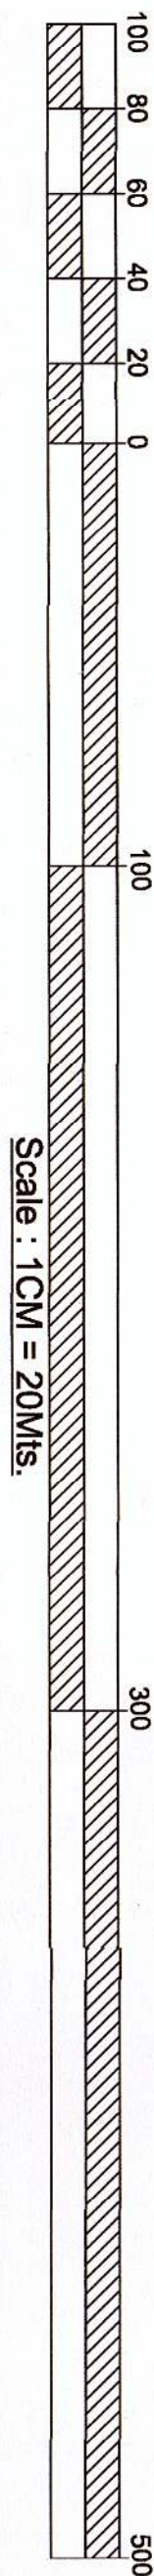


PLATE No. 8

CONCEPTUAL PLAN

LESSEE	M/S.M.HANUMANTHA RAO	
PROJECT	S.M.BLOCK IRON ORE MINE, DONIMALAI RANGE, NARAYANAPUR VILLAGE, SANDUR TALUK, BELLARY DIST.	
M.L. AREA	40.47 Hectare	M.L. NO. 2505
Date of Survey : 28 - 12 - 2020	Scale : - 1 : 2000 R.F.	

THE PLAN IS PREPARED BASED ON THE LEASE MAP AUTHENTICATED BY THE STATE GOVERNMENT AND CERTIFIED TO BE CORRECT.



M.S. RAJU
QUALIFIED PERSON