




# PIPE LINE ROUTE MAP

REDUCED LEVEL OF WELL =97.179 Metres

REDUCED LEVEL OF TANK LOCATION =258.294 Metres

DIFFERENCE OF LEVEL = 161.115 Metres

TOTAL LENGTH OF WELL TO TANK= 2258 METRES

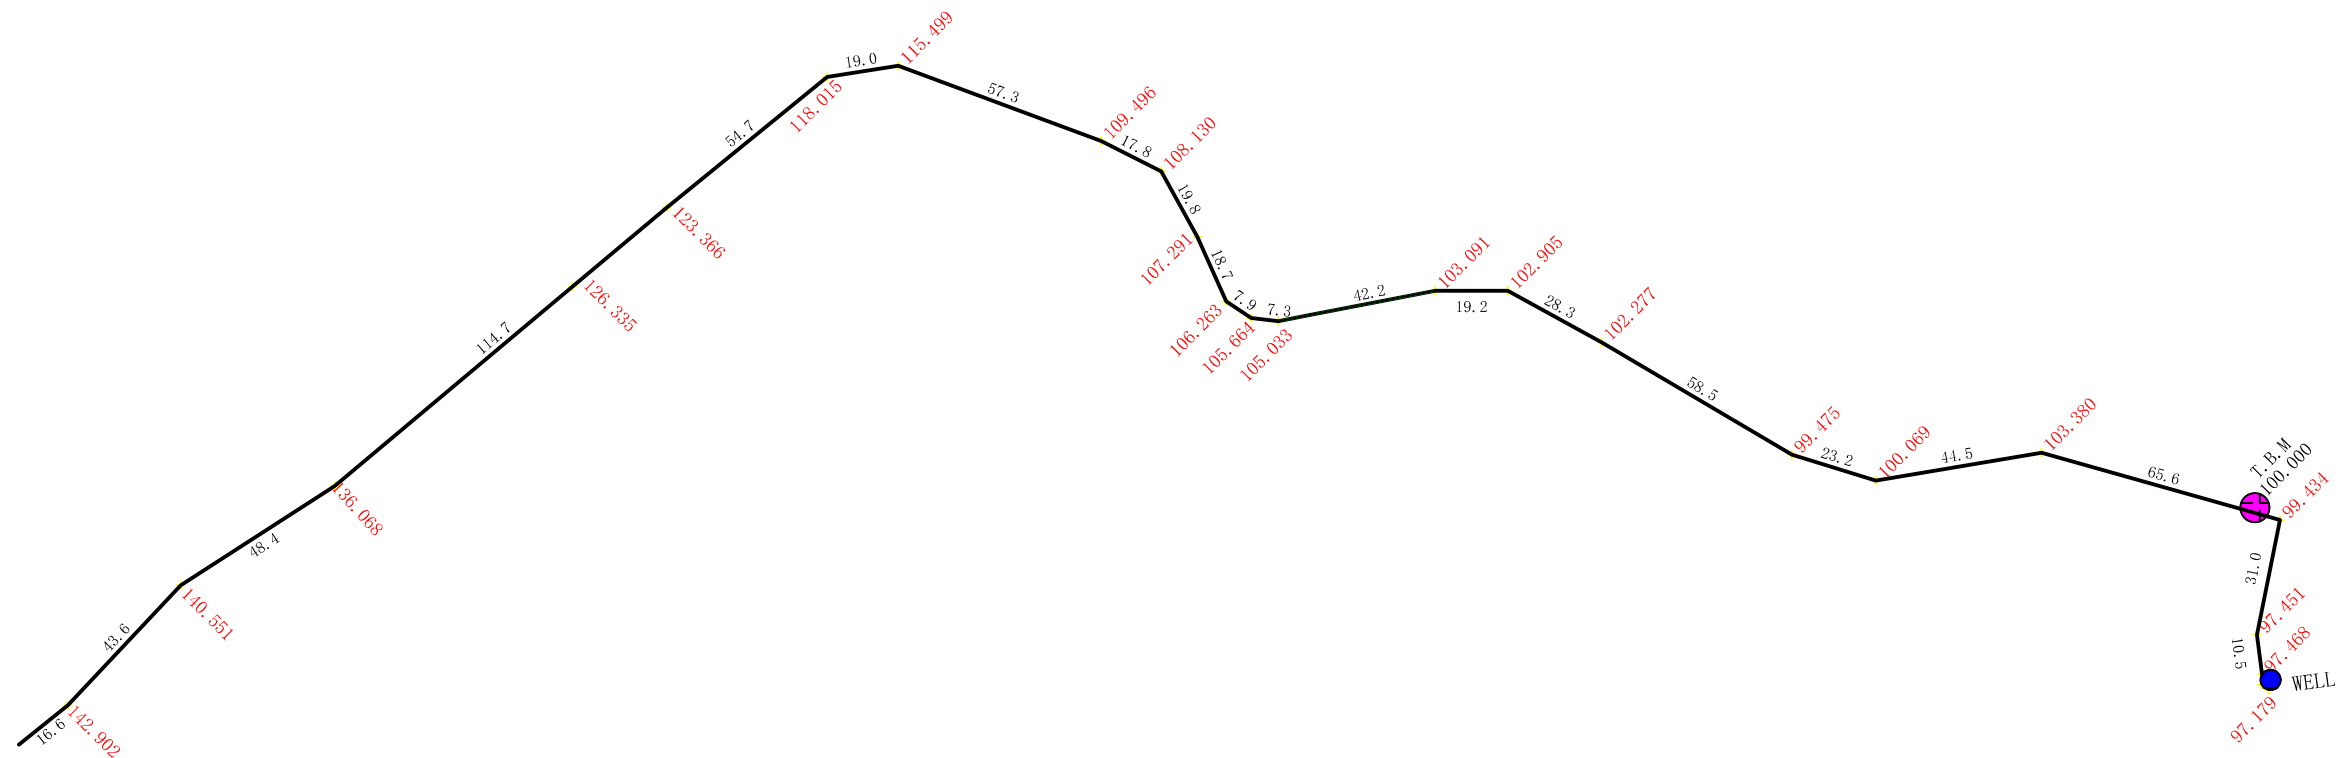

Scale 1:2000

Date 27-11-207

SURVEYED BY:-

SWISSTECH SURVEY (P)LTD  
VALAPPIL COMPLEX KALPETTA  
www.swisstech.in