


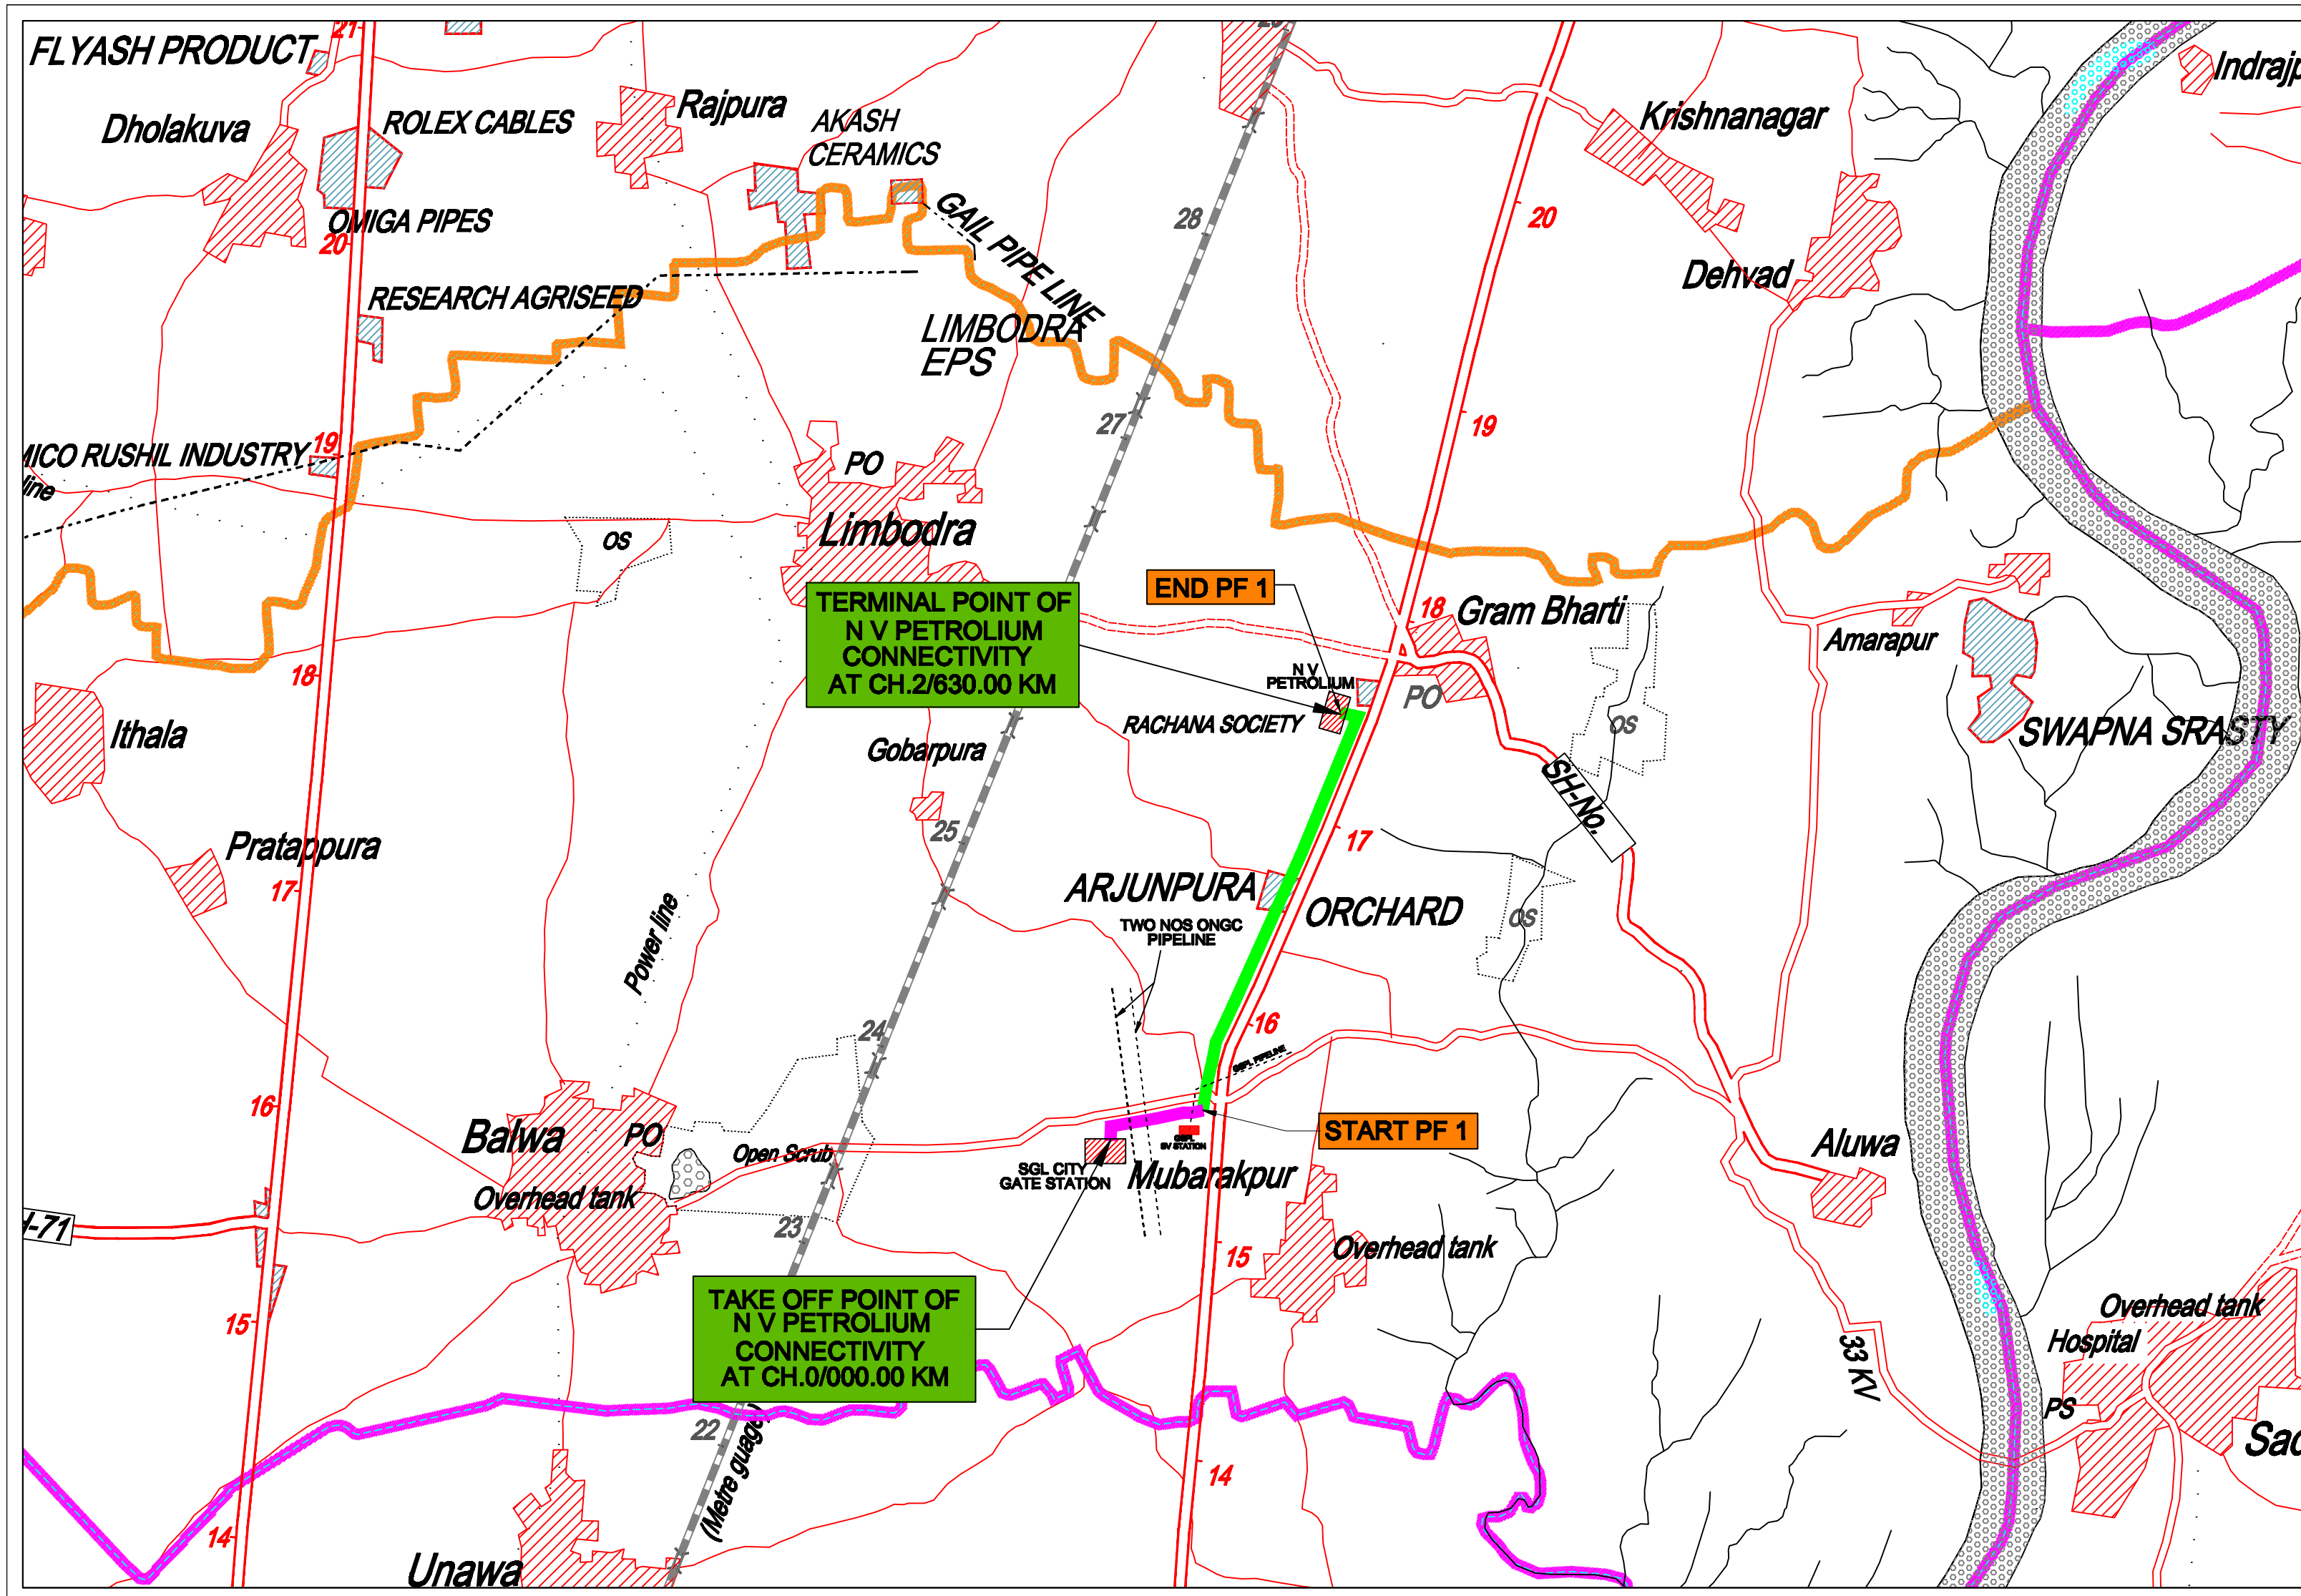


PF NO	NAME OF PIPELINE CONNECTIVITY	LATTITUDE	LONGITUDE
START PF -01	N.V.Petroleum Connectivity (125 mm dia MDPE)	23°21'8.48"N	72°41'11.64"E
END PF -01		23°22'27.46"N	72°41'41.19"E

LEGEND:-

- PROPOSED PIPELINE WITHIN NON PF AREA
- PROPOSED PIPELINE WITHIN PF AREA
- NATIONAL HIGHWAY

00	30.07.20	ISSUED FOR APPROVAL	KRUPAL	Shiv		
No	DATE	REVISIONS	BY	CHKD	APPD	PROJ ENGR
CLIENT	SABARMATI GAS LTD. (A joint Venture of GSPCL & BPCL)					
SURVEY CONSULTANTS	SECON PRIVATE LIMITED BANGALORE - 66					
TITLE	ROUTE MAP FOR CITY GAS DISTRIBUTION NETWORK Mehsana & Gandhinagar SURROUNDING AREA					
SCALE	DRAWING NO				REV	
1 : 25,000	SECON/SGL/N V PETROLEUM CONNECTIVITY/RM-01				00	

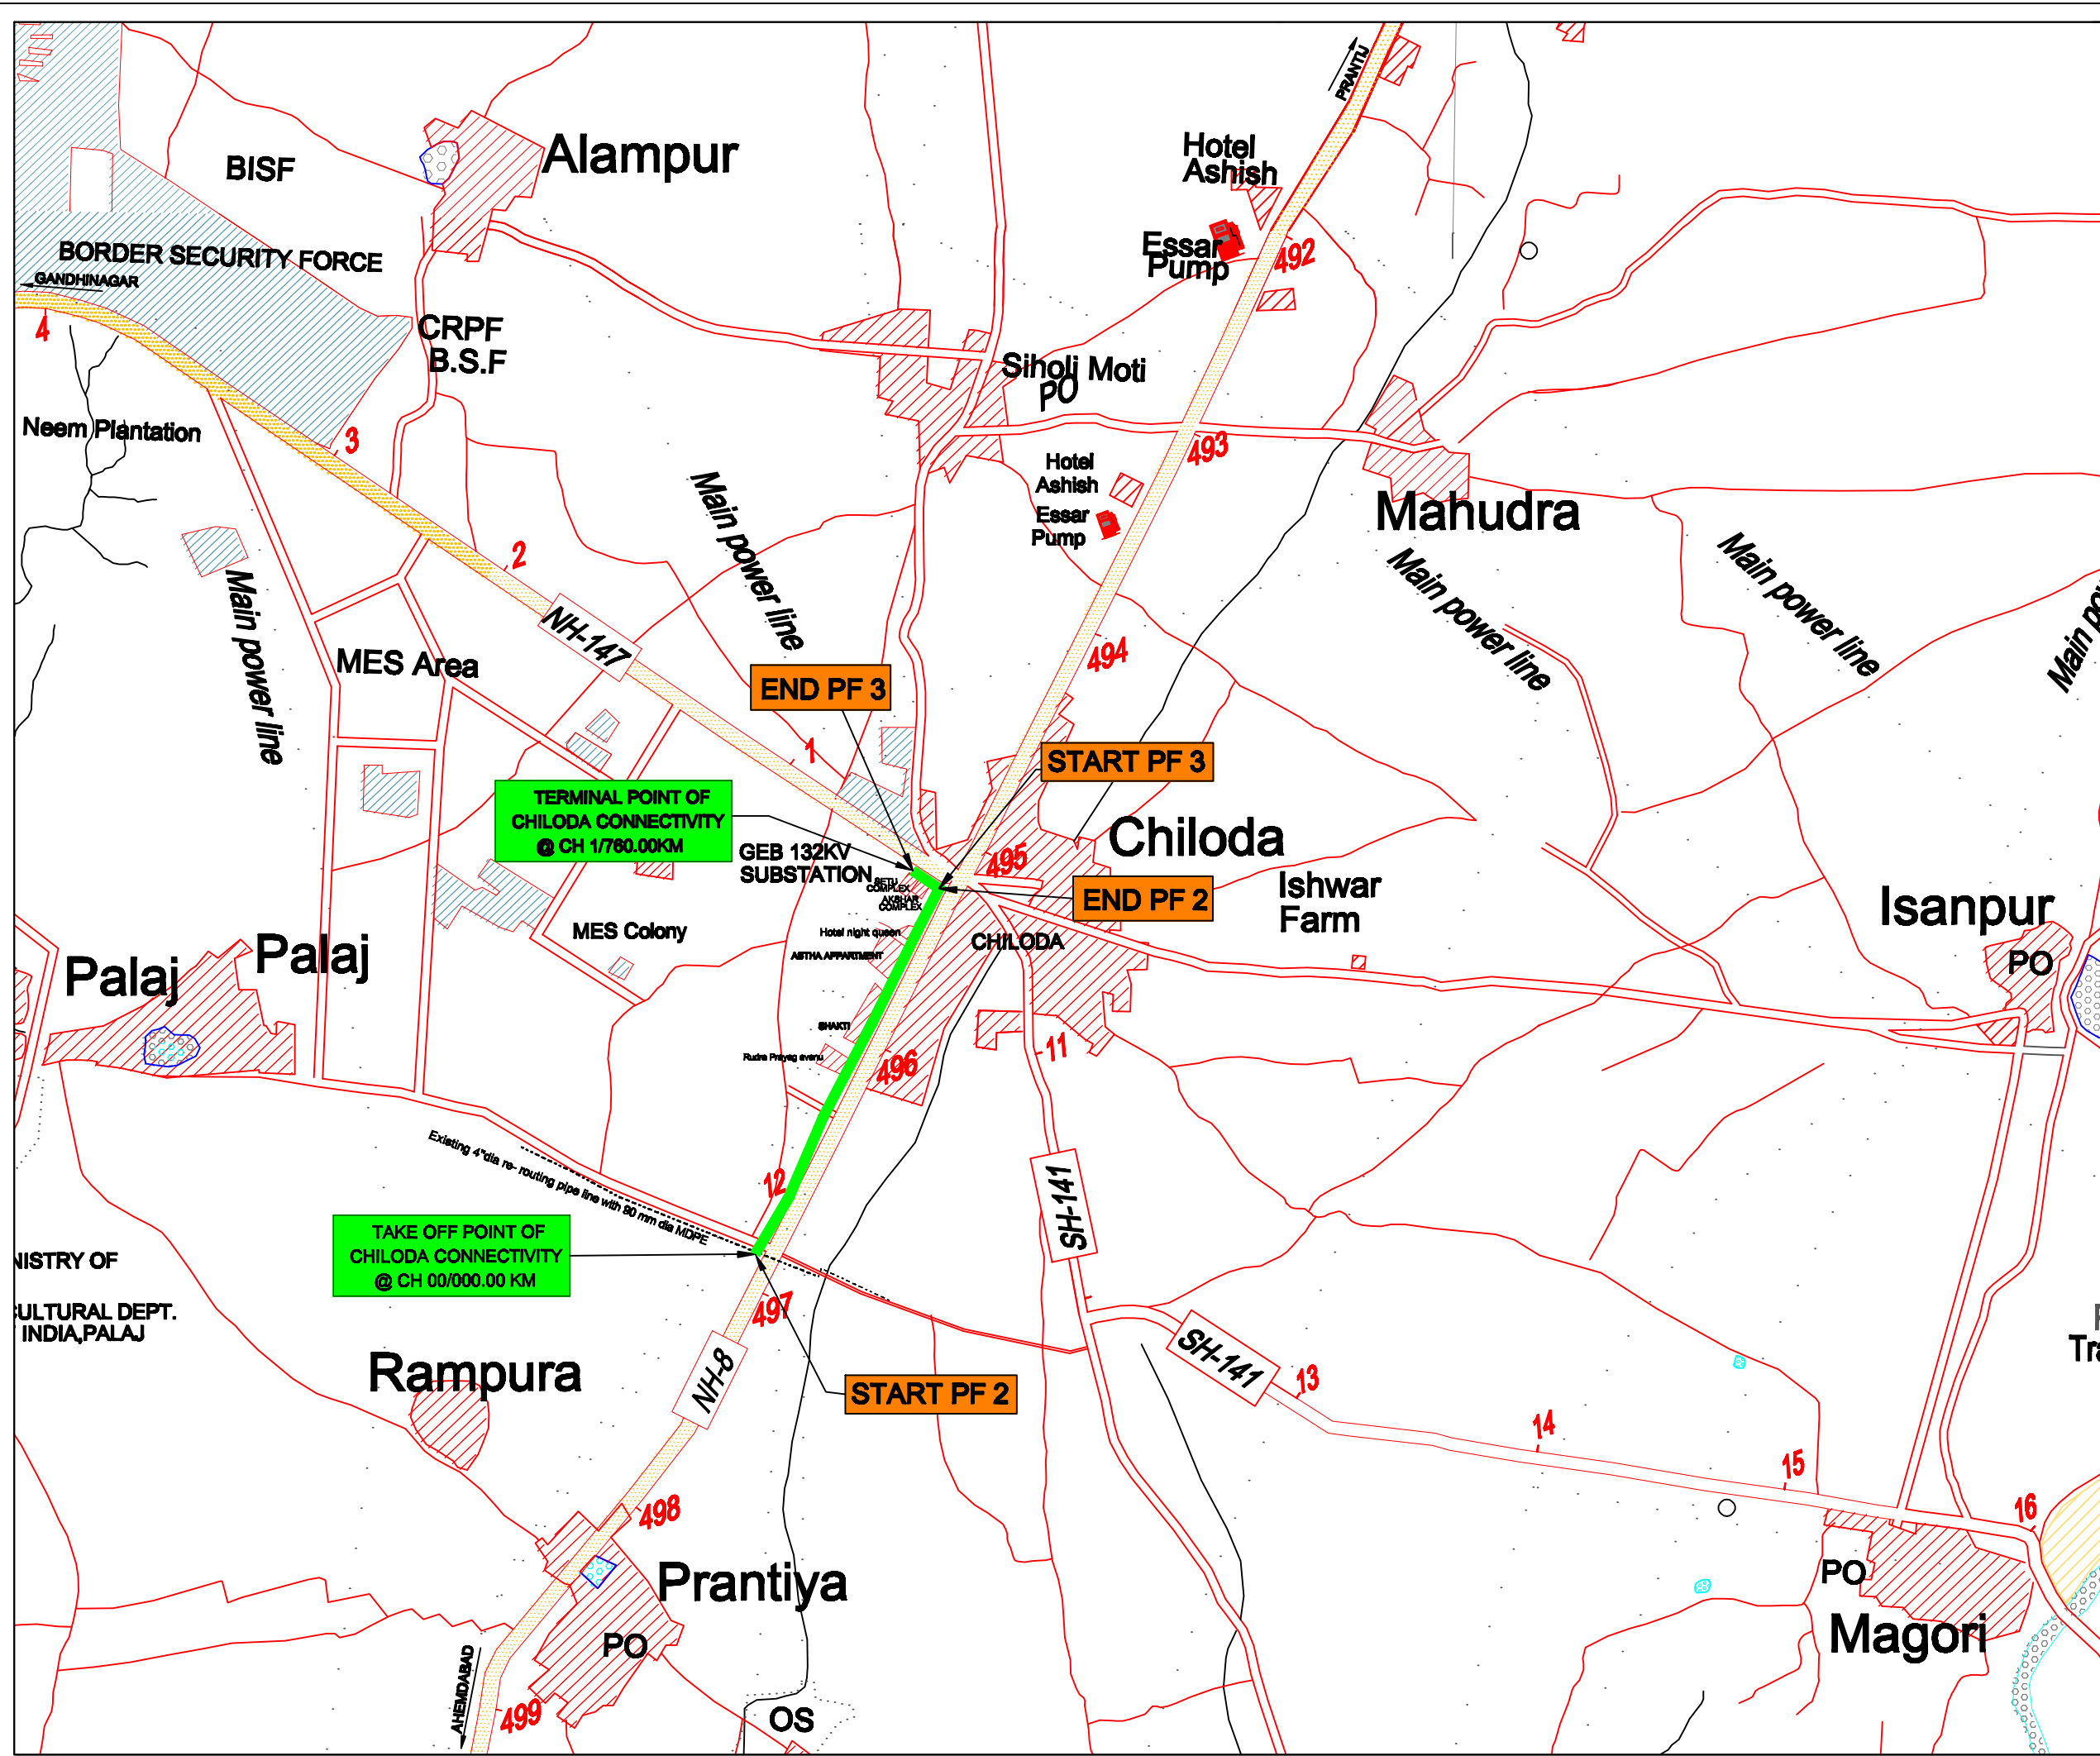

PF NO	NAME OF PIPELINE CONNECTIVITY	LATTITUDE	LONGITUDE
START PF -02	Chiloda Connectivity (90 mm dia MDPE)	23°12'47.83"N	72°43'24.03"E
END PF -02		23°13'35.02"N	72°43'48.35"E
START PF -03		23°13'35.02"N	72°43'48.35"E
END PF -03		23°13'38.02"N	72°43'44.46"E

LEGEND:-

- PROPOSED PIPELINE WITHIN NON PF AREA
- PROPOSED PIPELINE WITHIN PF AREA
- NATIONAL HIGHWAY

00	30.07.20	ISSUED FOR APPROVAL	KRUPAL	Shiv		
No	DATE	REVISIONS	BY	CHKD	APPD	PROJ ENGR
CLIENT	SABARMATI GAS LTD. (A joint Venture of GSPCL & BPCL)					
SURVEY CONSULTANTS	SECON PRIVATE LIMITED BANGALORE - 66					
TITLE	ROUTE MAP FOR CITY GAS DISTRIBUTION NETWORK CHILODA CONNECTIVITY					
SCALE	DRAWING NO				REV	
1 : 50,000	SECON/SGL/CHILODA CONNECTIVITY/RM-01				00	