


EXTRACT OF BOLA VILLGE MAP SHOWING THE SURVEYED AREA OF PRPOSED 400 KV D/C LINE NANDIKUR (UPCL) TO SHANTHI GRAMA (HASSAN) PASSING SY NO 221 OF BOLA VILLAGE MUNDKURU BLOCK BIT II FOREST LAND 139.00 m x 52.00 m 0.7228 Ha. DEEMED FOREST LAND SY NO 221 103.00 m x 26.00 m=0.2678 Ha RIGHT SIDE 1/2 CORRIDOR, SY NO 221 245.50 m x 52.00 m=1.2766 Ha, SY NO 206/1A 119.00 m x 26.00 m= 0.3094 HaRIGHT 1/2 CORRIDOR, TOTAL DEEMED FOREST LAND =1.8538 Ha. VILLAGE MAP SCALE 1:7920.


THE PROPOSED 400 KV D/C LINE NANDIKUR (UPCL) TO SHANTHI GRAMA (HASSAN) PASSING THROUGH OTHER SY NO ARE 204,207,212,371,429,215,236,216,301 222,232 OF BO;LA VILLGE

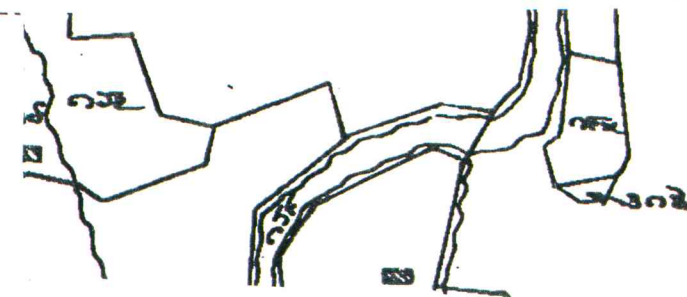

INDEX

S no	Sy no	length	INDEX Width	Ext in RF	Remarks
1	221	139.00	52.00	0.7228 Ha	RF Area Mundkuru Block Bit II
2	221	103.00	26.00	0.2678 Ha	Deemed Forest Area 1/2 Corrdor
3	221	245.50	52.00	1.2766 Ha	Deemed Forest Area Left Side
4	206/1A	119	26.00	0.3094 Ha	Deemed Forest Area 1/2 Corrdor
Total				2.5766 Ha	

Stn No's	Latitude / Longitude
AP 246/1	N13 07 52.8 E74 55 02.6
246/1 LC	N13 07 52.0 E74 55 02.6
246/1RC	N13 07 53.6 E74 55 02.6
AP247/0	N13 07 53.3 E74 54 45.8
247/0 LC	N13 07 52.5 E74 54 45.7
247/0 RC	N13 07 54.1 E74 54 45.9
AP 247/1	N13 07 56.1 E74 54 33.0
247/1 LC	N13 07 55.2 E74 54 32.9
247/1RC	N13 07 56.9 E74 54 33.1
AP 248/0	N13 07 56.4 E74 54 23.9
248/0 LC	N13 07 55.6 E74 54 23.9
248/0 RC	N13 07 57.2 E74 54 23.9
AP248/1	N13 07 55.9 E74 54 12.5
248/1 LC	N13 07 55.1 E74 54 12.5
248/1 RC	N13 07 56.7 E74 54 12.5
Ap249/0	N13 07 55.1 E74 53 58.4
249/0 LC	N13 07 54.3 E74 53 58.4
249/0 RC	N13 07 56.0 E74 53 58.4
Ap249/1	N13 07 56.1 E74 53 41.9
249/1 LC	N13 07 55.2 E74 53 41.9
249/1 RC	N13 07 56.9 E74 53 41.9
AP 249/2	N13 07 56.7 E74 53 30.1
249/2 LC	N13 07 55.9 E74 53 30.1
249/2 RC	N13 07 57.5 E74 53 30.1
AP 249/3	N13 07 57.4 E74 53 19.1
249/3 LC	N13 07 56.6 E74 53 19.1
249/3 RC	N13 07 58.2 E74 53 19.1
p S	N13 07 59.0 E74 53 15.7

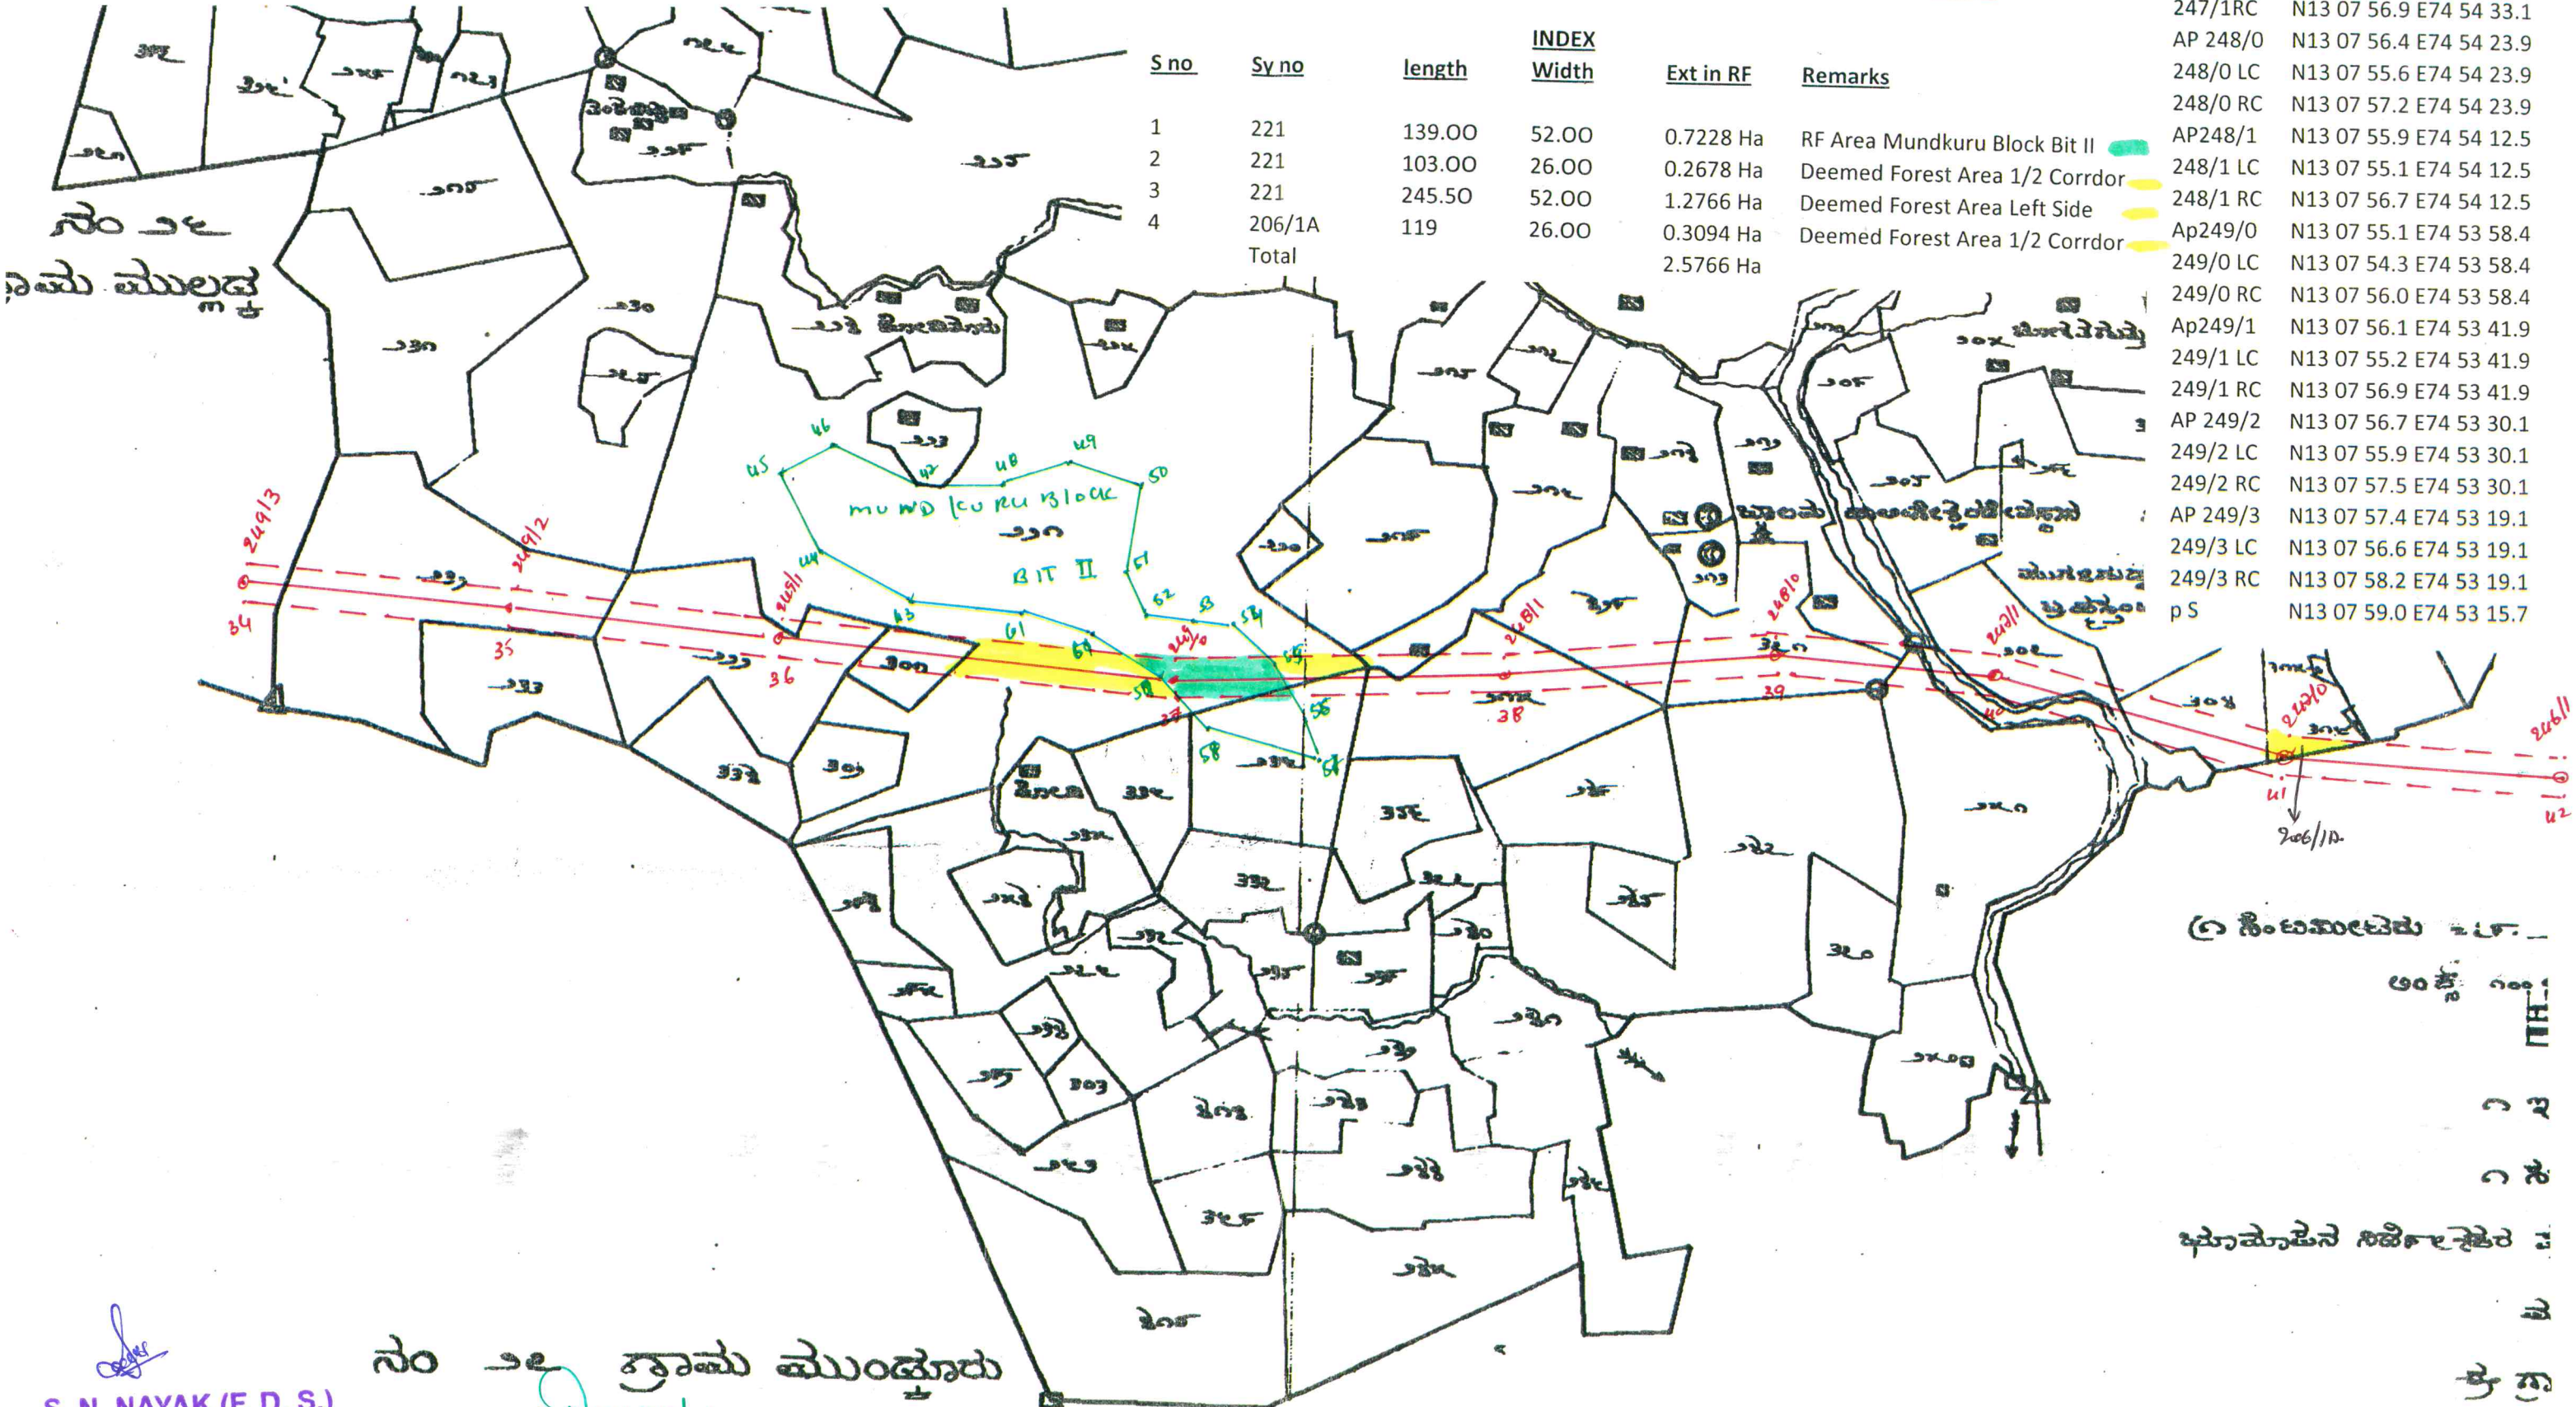

ಗ್ರಾ.ಪಂ.ಒಕ್ಕೂಟದ ಅಧೀನದಲ್ಲಿ

ಅಧಿಕಾರಿ

ಅಧಿಕಾರಿ

ಅಧಿಕಾರಿ

ಇತರರ ಸಹಕಾರದೊಂದಿಗೆ

ಅಧಿಕಾರಿ

ಅಧಿಕಾರಿ

S. N. NAYAK (F. D. S.)
TOPOGRAPHICAL SVYR
(EX. ARMY)

ನಂ ೨೭ ಶಾಂತಿ ಗ್ರಾಮ ಮುಂಡಕುರು

Executive Engineer
400 KV Trans Line Works Division
K.P.T.C.L. UDUPI