
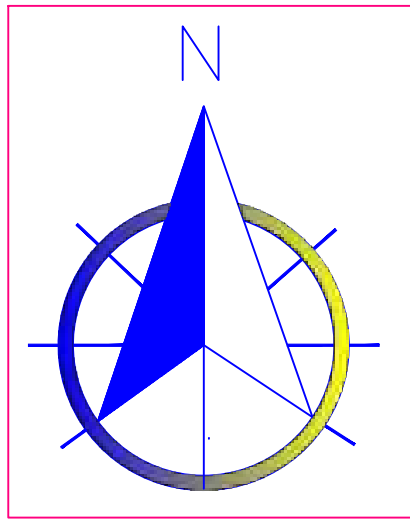


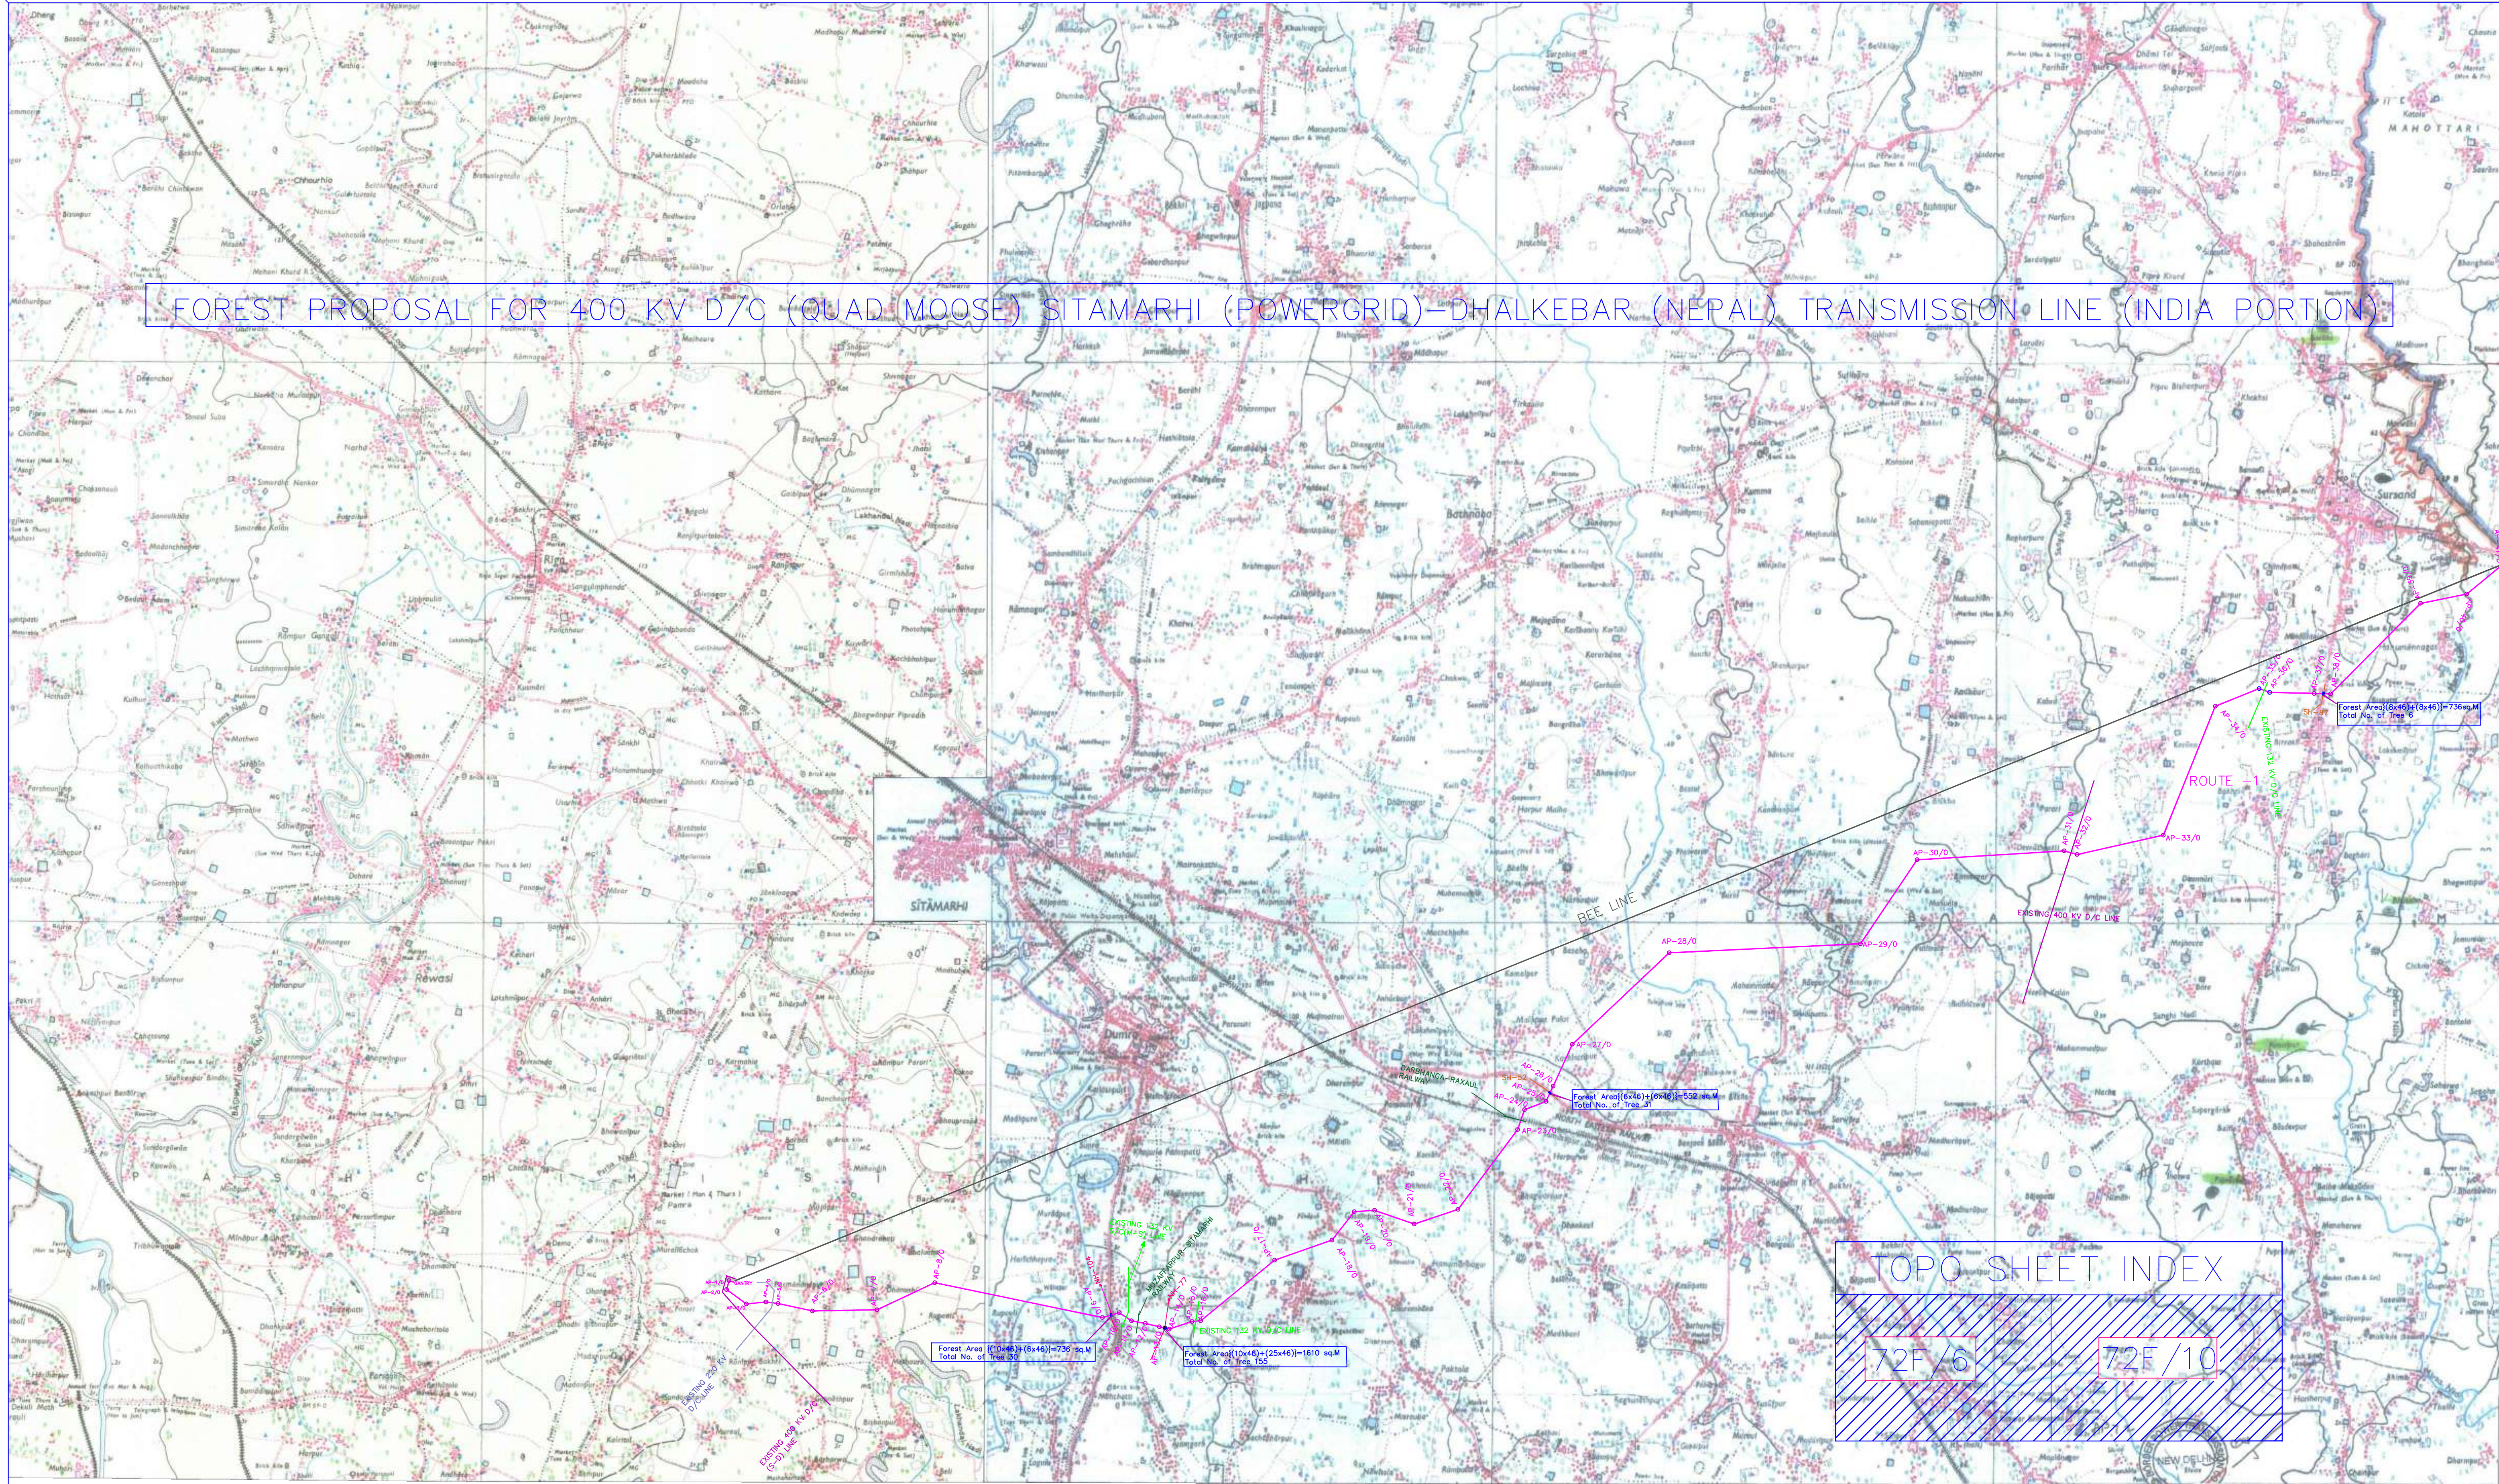

NOTES

- BEE LINE
- ROUTE-1
- RAILWAY
- STATE HIGHWAY
- NATIONAL HIGHWAY
- 132 KV EXISTING LINE
- 220 KV EXISTING LINE
- 400 KV EXISTING LINE
- FOREST AREA

CLIENT	POWERGRID CORPORATION OF INDIA LIMITED (A Government Of India Enterprise)				
CONTRACTOR	TRANSRAIL LIGHTING LIMITED				
PROJECT	400 KV D/C (QUAD MOOSE) SITAMARHI(POWERGRID)-DHALKEBAR(NEPAL) TRANSMISSION LINE (INDIA PORTION)				
DRAWING DESCRIPTION	FOREST PROPOSAL FOR 400 KV D/C SITAMARHI-DHALKEBAR T/L (INDIA PORTION)				
FOR TRANSRAIL LIGHTING LIMITED			FOR POWERGRID CORPORATION OF INDIA LIMITED		
DRAWN BY.	CHECKED BY.	SUBMITTED BY.	CHECKED BY.	RECOMMENDED BY.	APPROVED BY.
SHEETS : 1 OF 1		SCALE : 1:50000			