


VILLAGE NAME : BAZIDPUR

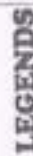

- GPS COORDINATES
ROAD
PROPOSED PROTECTED FOREST
LAND TO BE DIVERTED



Sr.No.	Longitude	Latitude
(1)	85°31'3.94" E	26°31'30.63" N
(2)	85°31'4.21" E	26°31'29.15" N
(3)	85°31'3.59" E	26°31'30.54" N
(4)	85°31'3.87" E	26°31'29.05" N
(5)	85°31'4.62" E	26°31'29.28" N
(6)	85°31'4.81" E	26°31'29.35" N
(7)	85°31'4.52" E	26°31'30.79" N
(8)	85°31'4.32" E	26°31'30.74" N


[illegible]

VILLAGE NAME : BAZIDPUR

AREA CALCULATION FOR A & B

(A) 10*46=460sqm
(B) 25*46=1150sqm
TOTAL FOREST AREA
A&B = 1610 sqm
= 0.1610Hectares

Sr.No.	Longitude	Latitude
(9)	85°31'33.92" E	26°31'22.74" N
(10)	85°31'33.56" E	26°31'22.82" N
(11)	85°31'34.00" E	26°31'24.26" N
(12)	85°31'34.34" E	26°31'24.16" N
(13)	85°31'34.76" E	26°31'24.07" N
(14)	85°31'35.63" E	26°31'23.86" N
(15)	85°31'35.20" E	26°31'22.41" N
(16)	85°31'34.33" E	26°31'22.63" N

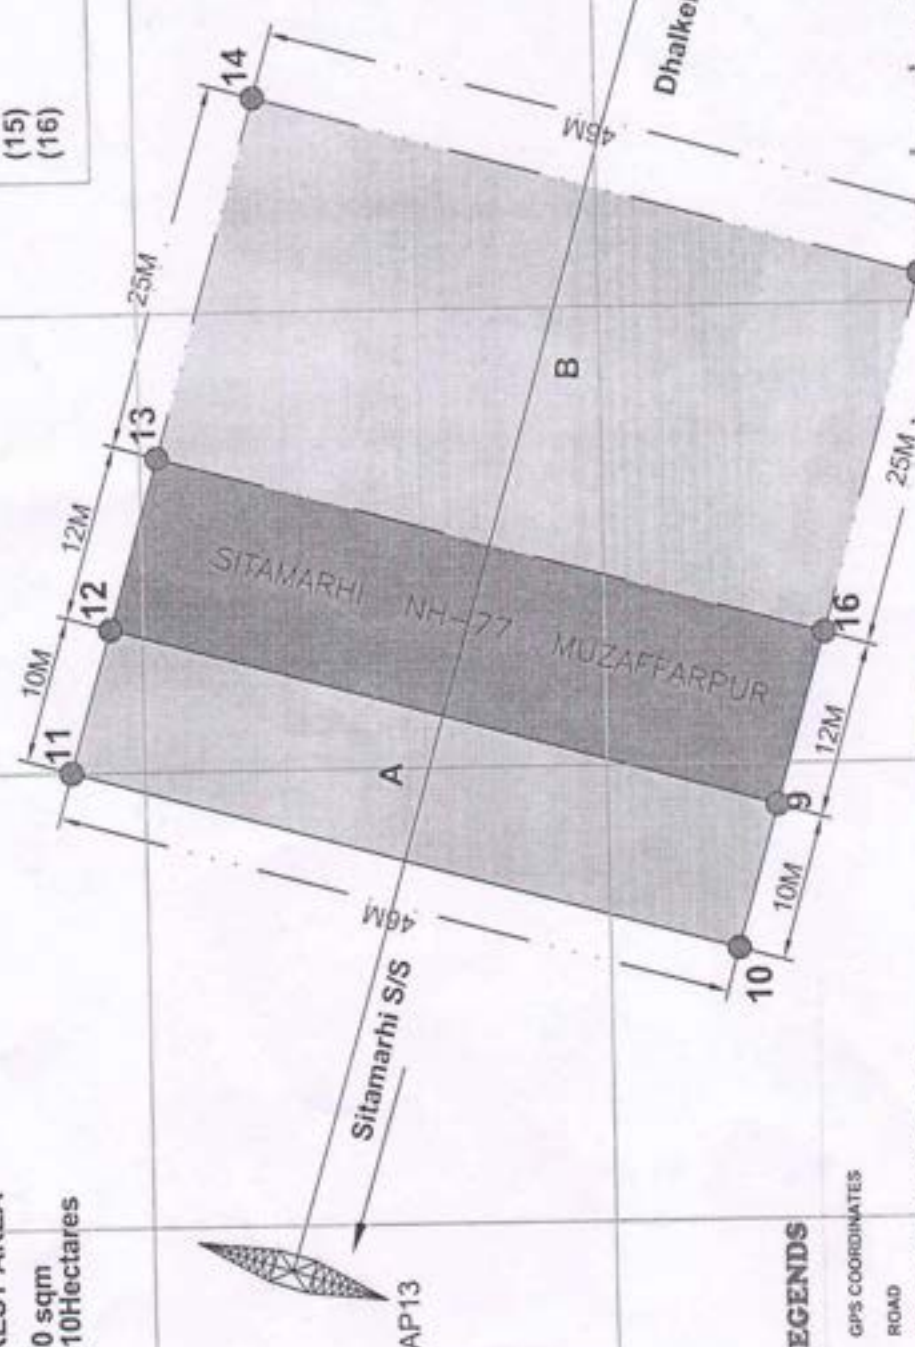

LEGENDS

- GPS COORDINATES
- ROAD
- PROPOSED PROTECTED FOREST
- LAND TO BE DIVERTED



1:500
METERS
AP13
AP14
Dhalkebar S/S
SITAMARHI NH-77
MUZAFFARPUR
Village Bazidpur

LEGENDS

- GPS COORDINATES
- ROAD
- PROPOSED PROTECTED FOREST
- LAND TO BE DIVERTED

AREA CALCULATION FOR A & B

(A) $6 \times 46 = 276 \text{ sqm}$

(B) $6 \times 46 = 276 \text{ sqm}$

TOTAL FOREST AREA

A & B = 552 sqm
= 0.0552 Hectares

GPS COORDINATE

Sr.No.	Longitude	Latitude
(17)	85°35'22.90" E	26°33'28.25" N
(18)	85°35'22.96" E	26°33'28.42" N
(19)	85°35'24.33" E	26°33'27.58" N
(20)	85°35'24.24" E	26°33'27.40" N
(21)	85°35'23.12" E	26°33'28.73" N
(22)	85°35'23.19" E	26°33'28.90" N
(23)	85°35'24.55" E	26°33'28.04" N
(24)	85°35'24.47" E	26°33'27.88" N

1:500 METERS

GPS COORDINATES
ROAD
PROPOSED PROTECTED FOREST LAND TO BE DIVERTED

1:500 METERS




[illegible]

GEOREFERENCED MAP OF PROPOSED PROTECTED FOREST LAND TO BE DIVERTED FOR 400 KV D/C SITAMARHI - DHALKEBAR

TRANSMISSION LINE CROSSING ON PUPRI - SURSAND ROAD IN DISTRICT SITAMARHI (BIHAR)

CROSSING CHAINAGE: IN BETWEEN 3-4 K.M. FROM SURSAND

VILLAGE NAME : BIRAKH TOLA

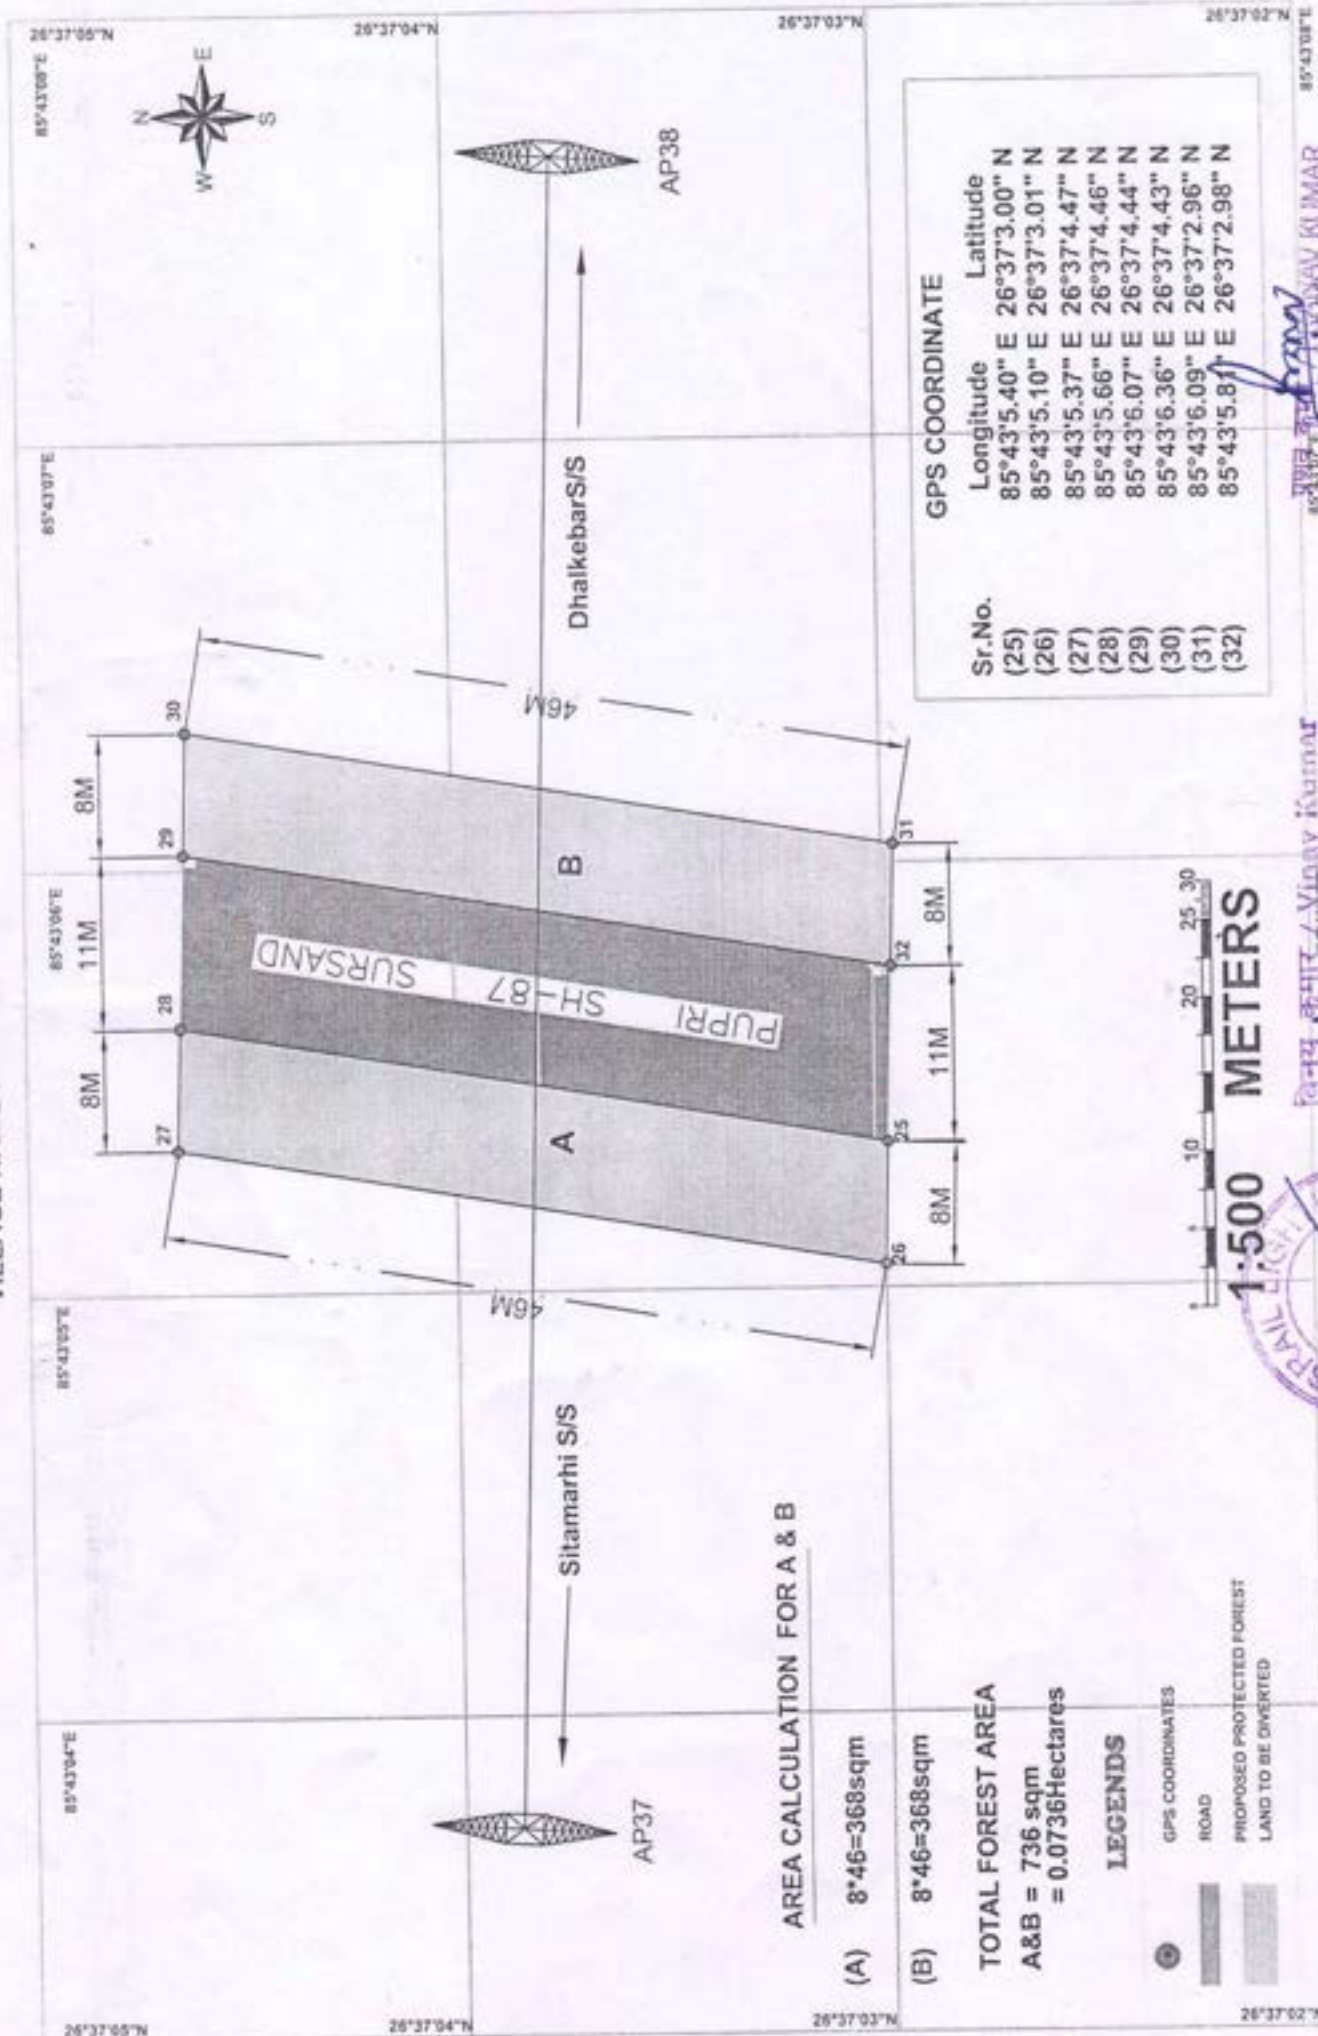

DR. VINAY KUMAR
Manager
SITAMARHI DISTRICT
PUPRI - SURSAND ROAD

DR. VINAY KUMAR
Manager
SITAMARHI DISTRICT
PUPRI - SURSAND ROAD



