


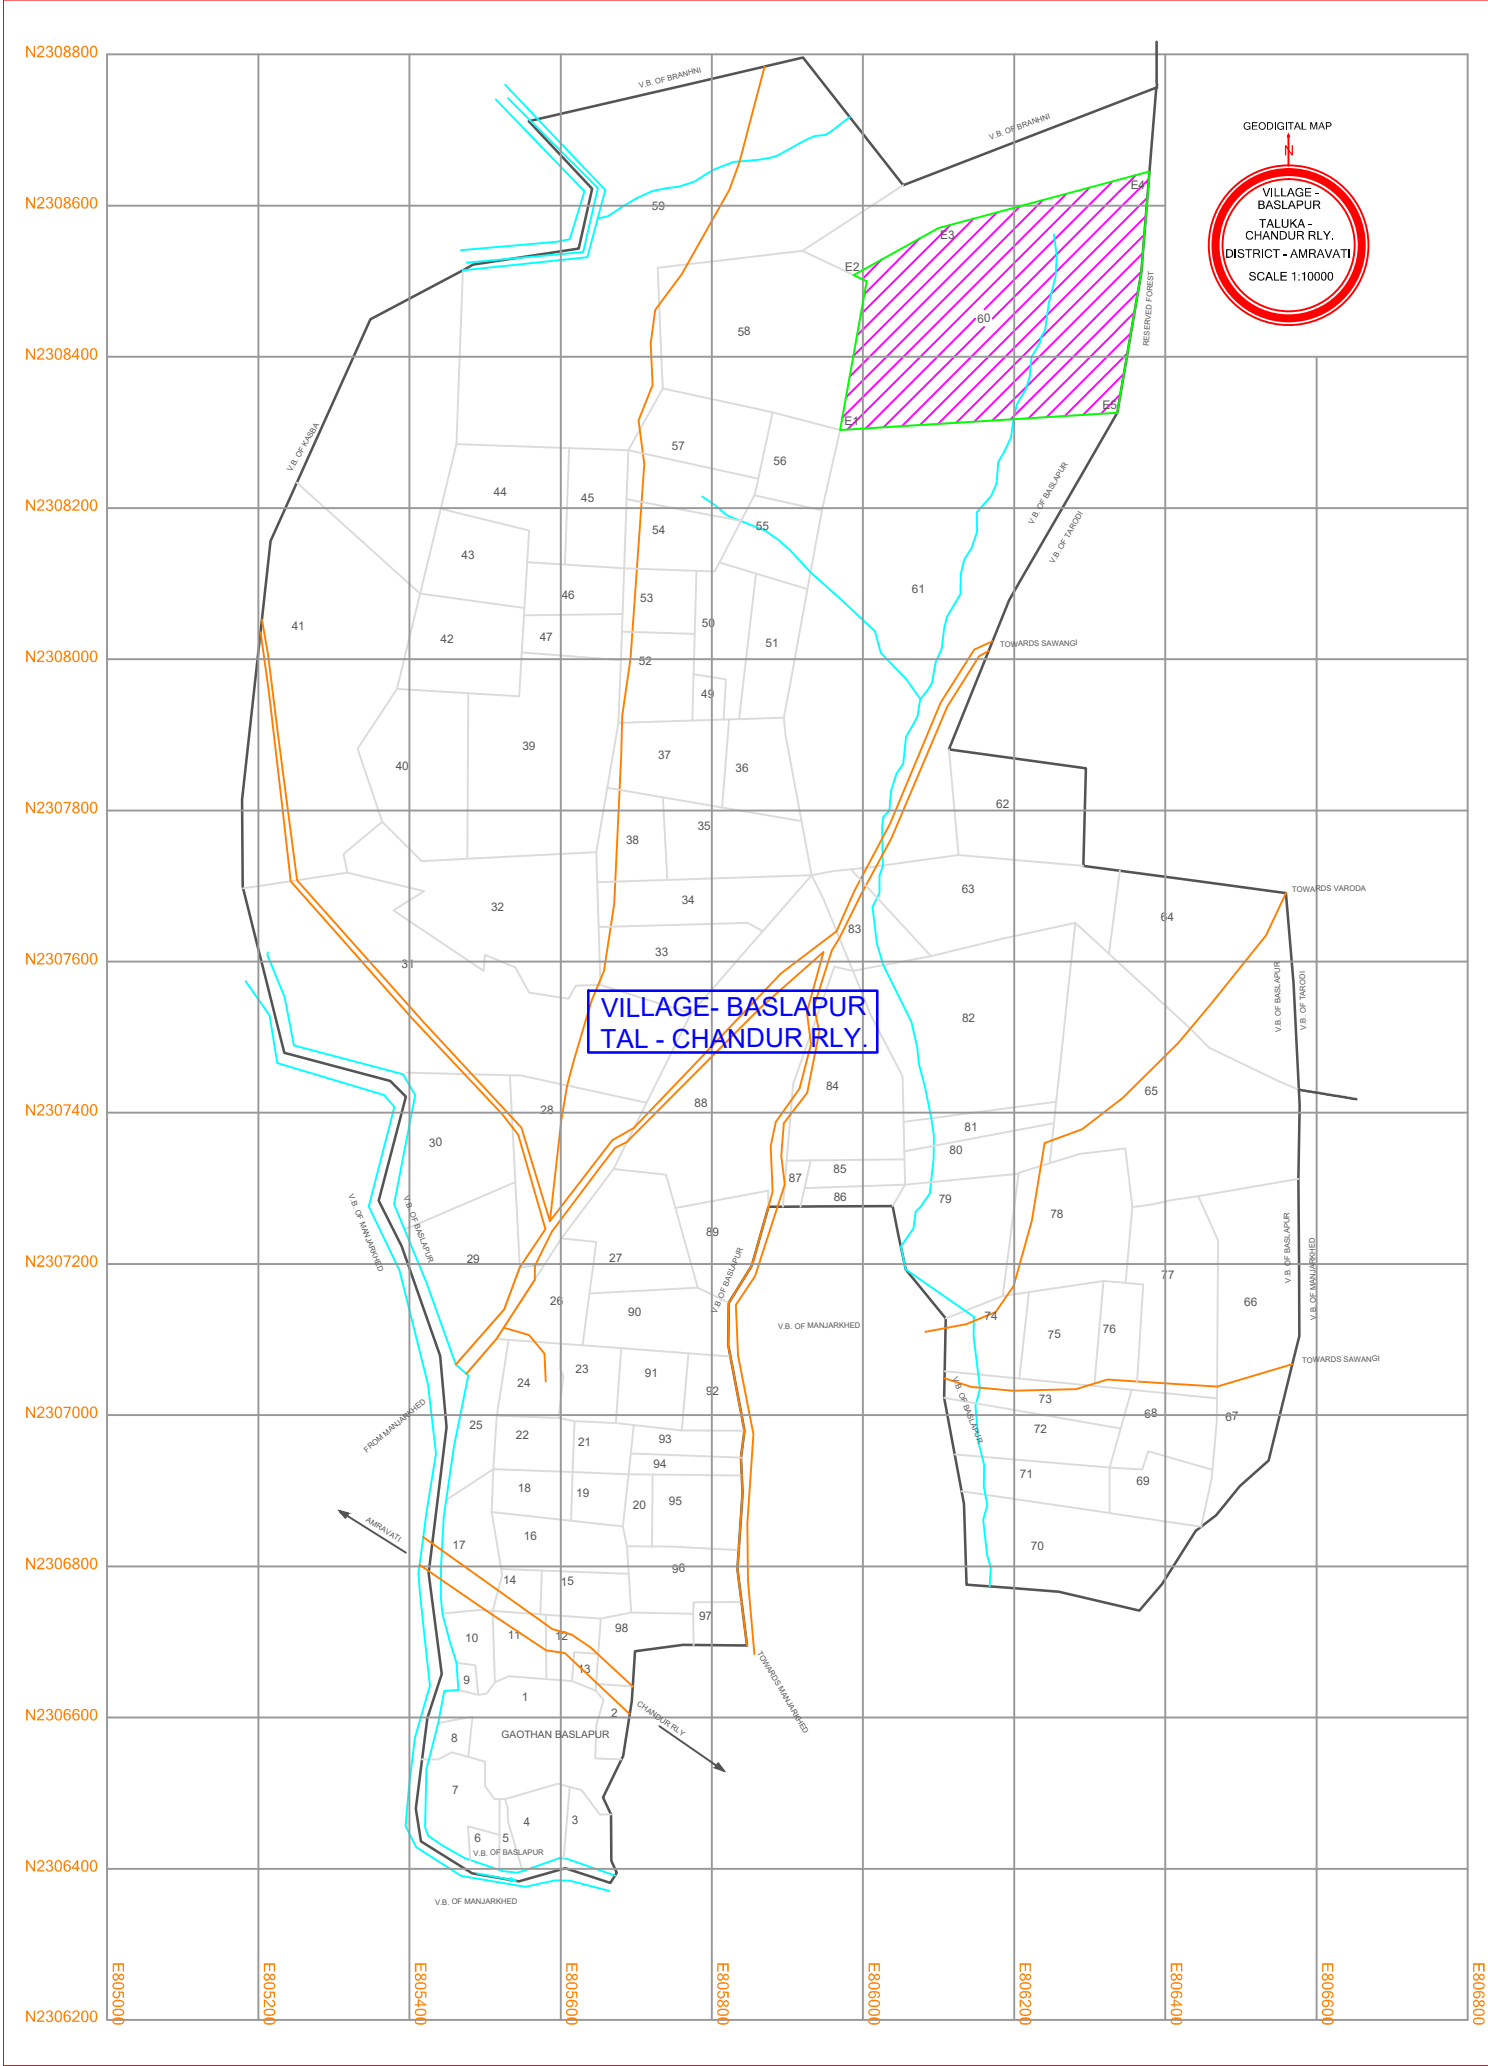

PATIYA M I PROJECT CA LAND STATEMENT						
Name of Component	Name of Village	Name of Taluka	Name of District	Gut. No.	Forest Land (Ha)	Legal Status of Land
PATIYA M I PROJECT	BASLAPUR	CHANDUR RLY.	AMRAVATI	60	13.39	GOVERNMENT (E-class)

RESERVED FOREST LAND - COORDINATE STATEMENT				
POINT ID	UTM		Degree, Minute, Second	
	Easting	Northing	LATITUDE	LONGITUDE
E-1	805970.00	2308303.00	20° 50' 58.7112" N	77° 56' 24.464" E
E-2	805988.00	2308508.00	20° 51' 5.3568" N	77° 56' 25.213" E
E-3	806700.00	2308570.00	20° 51' 6.9480" N	77° 56' 49.859" E
E-4	806379.00	2308645.00	20° 51' 9.5760" N	77° 56' 38.814" E
E-5	806337.00	2308326.00	20° 50' 59.2368" N	77° 56' 37.162" E

LEGEND	
	RESERVED FOREST LAND
	PROPOSED CA LAND
	VILLAGE BOUNDARY
	NALA / RIVER
	S / GUT NO/ BUND

GOVERNMENT OF MAHARASHTRA		
VIDARBHA IRRIGATION DEVELOPMENT CORPORATION, NAGPUR		
AMRAVATI IRRIGATION PROJECT CIRCLE, AMRAVATI		
IRRIGATION PROJECT & WATER RESOURCE INVESTIGATION DIVISION, AMRAVATI		
PROJECT	PATIYA MINOR IRRIGATION PROJECT TQ.- DHARNI, DIST.- AMRAVATI	
TITLE	DETAILS OF CA LAND	
PRE. BY		
CHK. BY	ASSISTANT ENGINEER GR-1 IRRIGATION PROJECT CONSTRUCTION SUB-DIVISION, AGHALPUR	
		EXECUTIVE ENGINEER IRRIGATION PROJECT & WATER RESOURCE INVESTIGATION DIVISION, AMRAVATI