

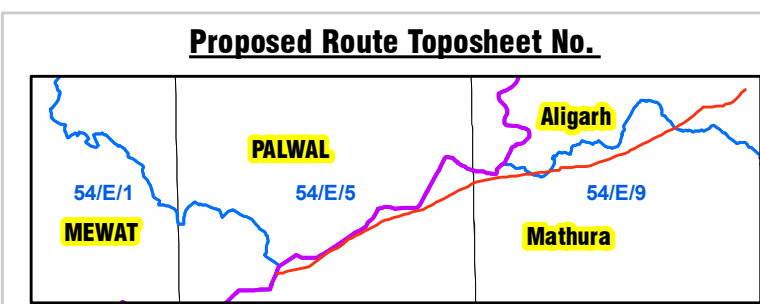


PART-2

PART OF TOPOSHEET NO. 54E/9

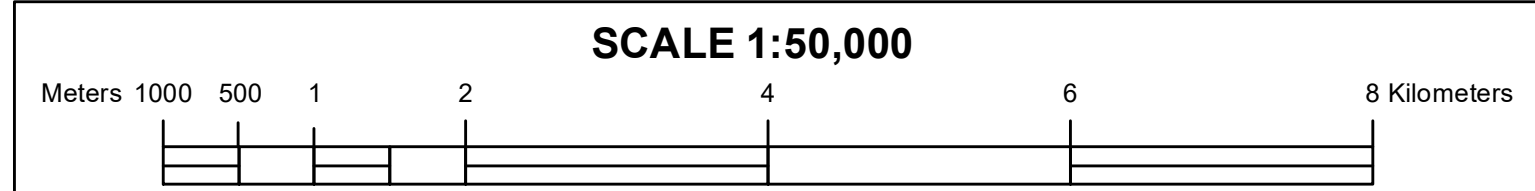

TOWER SCHEDULE OF ANGLE POINTS COORDINATES			
MATHURA DIVISION			
S.No.	Tower No.	Latitude	Longitude
1	216/7	27° 50' 34.177" N	77° 20' 0.530" E
2	216/8	27° 50' 36.895" N	77° 20' 14.428" E
3	216/9	27° 50' 39.892" N	77° 20' 28.381" E
4	216/10	27° 50' 42.458" N	77° 20' 42.889" E
5	216/11	27° 50' 45.315" N	77° 20' 57.510" E
6	216/12	27° 50' 48.238" N	77° 21' 12.465" E
7	AP-217	27° 50' 51.149" N	77° 21' 27.367" E
8	AP-218	27° 50' 52.692" N	77° 21' 35.879" E
9	218/1	27° 50' 59.943" N	77° 21' 47.538" E
10	218/2	27° 51' 1.756" N	77° 21' 59.813" E
11	218/3	27° 51' 15.208" N	77° 22' 12.089" E
12	218/4	27° 51' 22.841" N	77° 22' 24.366" E
13	AP-219	27° 51' 30.308" N	77° 22' 36.378" E
14	219/1	27° 51' 35.501" N	77° 22' 48.693" E
15	219/2	27° 51' 40.775" N	77° 23' 1.202" E
16	AP-220	27° 51' 45.411" N	77° 23' 12.198" E
17	220/1	27° 51' 53.850" N	77° 23' 23.588" E
18	AP-221	27° 52' 2.615" N	77° 23' 35.420" E
19	AP-222	27° 52' 6.478" N	77° 23' 43.034" E
20	AP-223	27° 52' 8.798" N	77° 23' 49.701" E
21	AP-224	27° 52' 12.831" N	77° 23' 57.457" E
22	224/1	27° 52' 18.499" N	77° 24' 12.139" E
23	224/2	27° 52' 25.421" N	77° 24' 26.951" E
24	224/3	27° 52' 30.897" N	77° 24' 39.386" E
25	224/4	27° 52' 36.174" N	77° 24' 51.370" E
26	224/5	27° 52' 41.511" N	77° 25' 3.491" E
27	224/6	27° 52' 46.923" N	77° 25' 15.783" E
28	AP-225	27° 52' 52.451" N	77° 25' 28.340" E
29	225/1	27° 52' 55.926" N	77° 25' 42.879" E
30	225/2	27° 52' 59.384" N	77° 25' 57.339" E
31	225/3	27° 53' 2.862" N	77° 26' 11.913" E
32	225/4	27° 53' 3.359" N	77° 26' 26.539" E
33	225/5	27° 53' 9.907" N	77° 26' 41.390" E
34	225/6	27° 53' 13.397" N	77° 26' 56.002" E
35	225/7	27° 53' 16.979" N	77° 27' 11.007" E
36	AP-226	27° 53' 20.453" N	77° 27' 25.548" E
37	226/1	27° 53' 26.509" N	77° 27' 39.295" E
38	226/2	27° 53' 32.540" N	77° 27' 52.986" E
39	226/3	27° 53' 38.540" N	77° 28' 6.606" E
40	226/4	27° 53' 44.543" N	77° 28' 20.237" E
41	226/5	27° 53' 50.362" N	77° 28' 33.450" E
42	226/6	27° 53' 56.509" N	77° 28' 47.411" E
43	226/7	27° 54' 2.174" N	77° 29' 0.275" E
44	226/8	27° 54' 8.356" N	77° 29' 14.318" E
45	226/9	27° 54' 14.268" N	77° 29' 27.748" E
46	226/10	27° 54' 20.436" N	77° 29' 41.759" E
47	226/11	27° 54' 26.364" N	77° 29' 55.228" E
48	AP-227	27° 54' 32.444" N	77° 30' 9.044" E
49	227/1	27° 54' 34.343" N	77° 30' 24.089" E
50	227/2	27° 54' 36.190" N	77° 30' 38.724" E
51	227/3	27° 54' 38.117" N	77° 30' 53.990" E
52	AP-228	27° 54' 39.822" N	77° 31' 7.508" E
53	AP-229	27° 54' 41.903" N	77° 31' 26.962" E
54	229/1	27° 54' 43.203" N	77° 31' 40.483" E
55	229/2	27° 54' 44.559" N	77° 31' 54.586" E
56	229/3	27° 54' 45.919" N	77° 32' 8.742" E
57	229/4	27° 54' 47.384" N	77° 32' 23.988" E
58	229/5	27° 54' 48.808" N	77° 32' 38.813" E
59	229/6	27° 54' 50.248" N	77° 32' 53.821" E
60	229/11	27° 54' 57.227" N	77° 34' 6.584" E
61	AP-230	27° 54' 58.733" N	77° 34' 22.282" E
62	AP-231	27° 55' 1.831" N	77° 34' 27.729" E
63	231/1	27° 55' 5.194" N	77° 34' 42

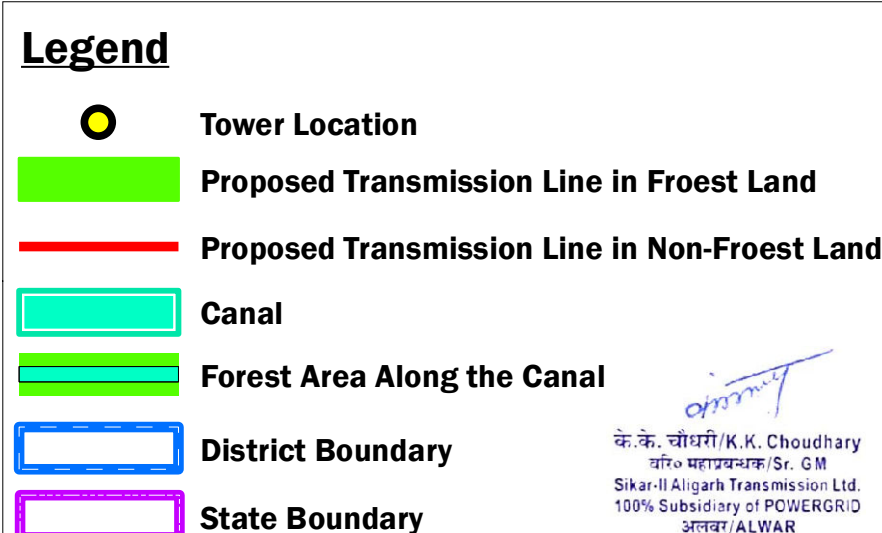

Segment Wise Area Calculation Sheet (Mathura Division)													
S.No.	Overhead Crossing	Division	Segment	Forest Land				Non-Forest Land				Total Forest Land	Total Non-Forest Land (in Ha.)
				Length (m)	Width (m)	Area (in Sq. M)	Area (in Ha.)	Length (m)	Width (m)	Area (in Sq. M)	Area (in Ha.)		
1	Upper Agra Canal	Mathura	SEGMENT-1 (LHS)	39.50	67	2646.50	0.2647	34406	67	2305202	230.5202	0.5293 Ha.	230.5202 Ha.
2			SEGMENT-1 (RHS)	39.50	67	2646.50	0.2647						
Total				79.00	67	5293.00	0.5293	34406	67	2305202	230.5202		
Total Length of Project				34485 Meter									
Width				67 Meter									
Total Project Area				2310495 Sq. Meter = 231.0495 Ha.									