



MAP SHOWING THE MERGED VILLAGES MAPS WITH REVENUE
SURVEY NUMBERS OF PROJECT AREA IN BAGALKOT DISTRICT

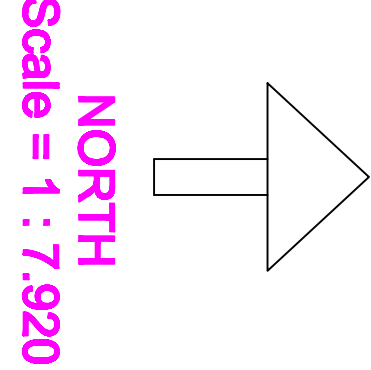

Conducting detailed survey for Construction of new 110kV D/C Line from
Existing 220/110/33kV S/S at Mahalingapura to
Existing 110/33/11kV S/S at Jamakhandi in S/C line corridor

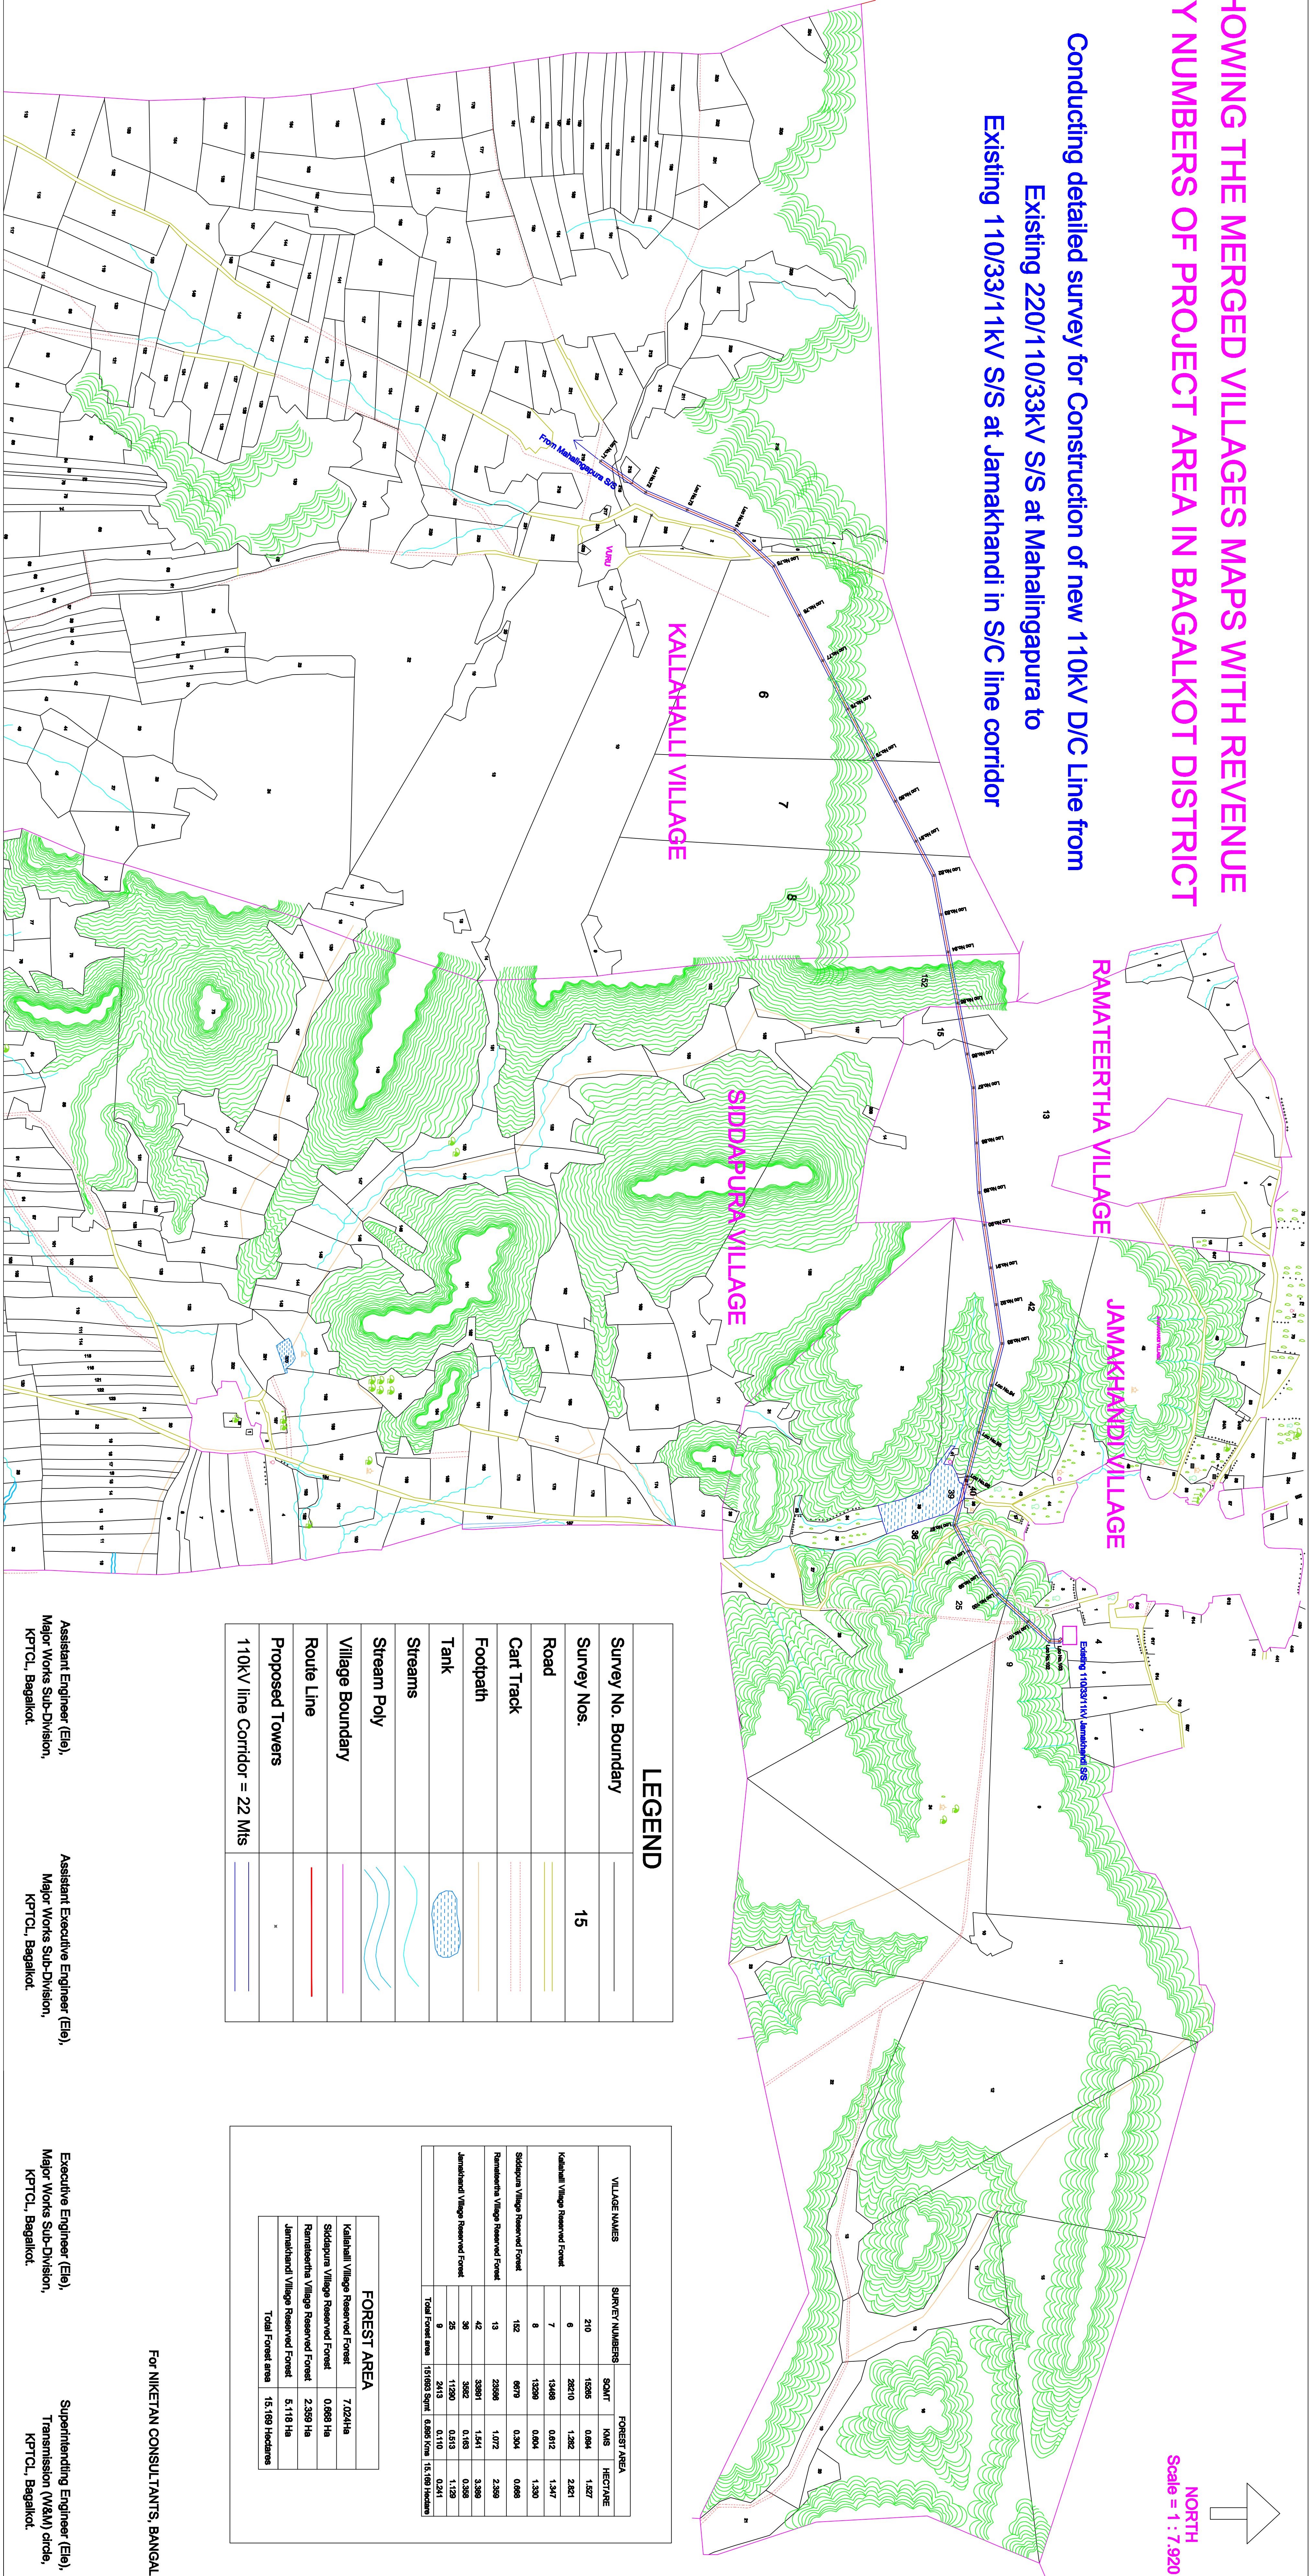

LEGEND	
Survey No. Boundary	
Survey Nos.	15
Road	
Cart Track	
Footpath	
Tank	
Streams	
Stream Poly	
Village Boundary	
Route Line	
Proposed Towers	
110kV line Corridor = 22 Mts	

VILLAGES NAMES		SURVEY NUMBERS		FOREST AREA	
				SQAFT	
				HMS	
				HECTHARE	
Kallahalli Village Reserved Forest		210	10086	0.84	1.827
Kallahalli Village Reserved Forest		0	28210	1.282	2.821
Siddapura Village Reserved Forest		7	15488	0.812	1.817
Siddapura Village Reserved Forest		8	12388	0.804	1.800
Ramateertha Village Reserved Forest		152	8679	0.204	0.889
Ramateertha Village Reserved Forest		13	25888	1.072	2.888
Jamakhandi Village Reserved Forest		42	38891	1.541	3.889
Jamakhandi Village Reserved Forest		26	28882	0.183	1.888
Jamakhandi Village Reserved Forest		10	15488	0.183	1.888
Total Forest area		8	2413	0.110	0.241
		Total Forest area		151083 Sqm = 0.885 Km = 15.189 Hectares	

FOREST AREA	
Kallahalli Village Reserved Forest	7.024 Hts
Siddapura Village Reserved Forest	0.888 Hts
Ramateertha Village Reserved Forest	2.259 Hts
Jamakhandi Village Reserved Forest	5.118 Hts
Total Forest area	
15,189 Hectares	

For NIKETAN CONSULTANTS, BANGALORE

Assistant Engineer (Eia),
Major Works Sub-Division,
KPTCL, Bagalkot.

Assistant Executive Engineer (Eia),
Major Works Sub-Division,
KPTCL, Bagalkot.

Executive Engineer (Eia),
Major Works Sub-Division,
KPTCL, Bagalkot.

Superintending Engineer (Eia),
Transmission (N&N) circle,
KPTCL, Bagalkot.