


AREA DETAILS		
SL.NO.	PARTICULARS	AREA(in Ha)
1	MINING AREA	9.60
2	SAFETY ZONE	1.11
3	APPROACH ROAD	0.38
	TOTAL	11.09

BOUNDARY PILLAR	LONGITUDE	LATITUDE
CP 1	92° 23' 9.4095" E	25° 12' 38.9749" N
CP 2	92° 23' 11.7626" E	25° 12' 38.5523" N
CP 3	92° 23' 12.9208" E	25° 12' 36.3506" N
CP 4	92° 23' 9.6656" E	25° 12' 34.3040" N
CP 5	92° 23' 8.0632" E	25° 12' 32.9244" N
CP 6	92° 23' 6.5987" E	25° 12' 33.2791" N
CP 7	92° 23' 5.6078" E	25° 12' 30.8407" N
CP 8	92° 23' 6.2094" E	25° 12' 30.1838" N
CP 9	92° 23' 5.7195" E	25° 12' 29.5685" N
CP 10	92° 23' 3.5162" E	25° 12' 30.4872" N
CP 11	92° 23' 4.0926" E	25° 12' 31.4852" N
CP 12	92° 23' 0.3737" E	25° 12' 31.4525" N
CP 13	92° 22' 55.5430" E	25° 12' 32.6174" N
CP 14	92° 22' 52.7344" E	25° 12' 34.5102" N
CP 15	92° 22' 55.4367" E	25° 12' 39.6244" N

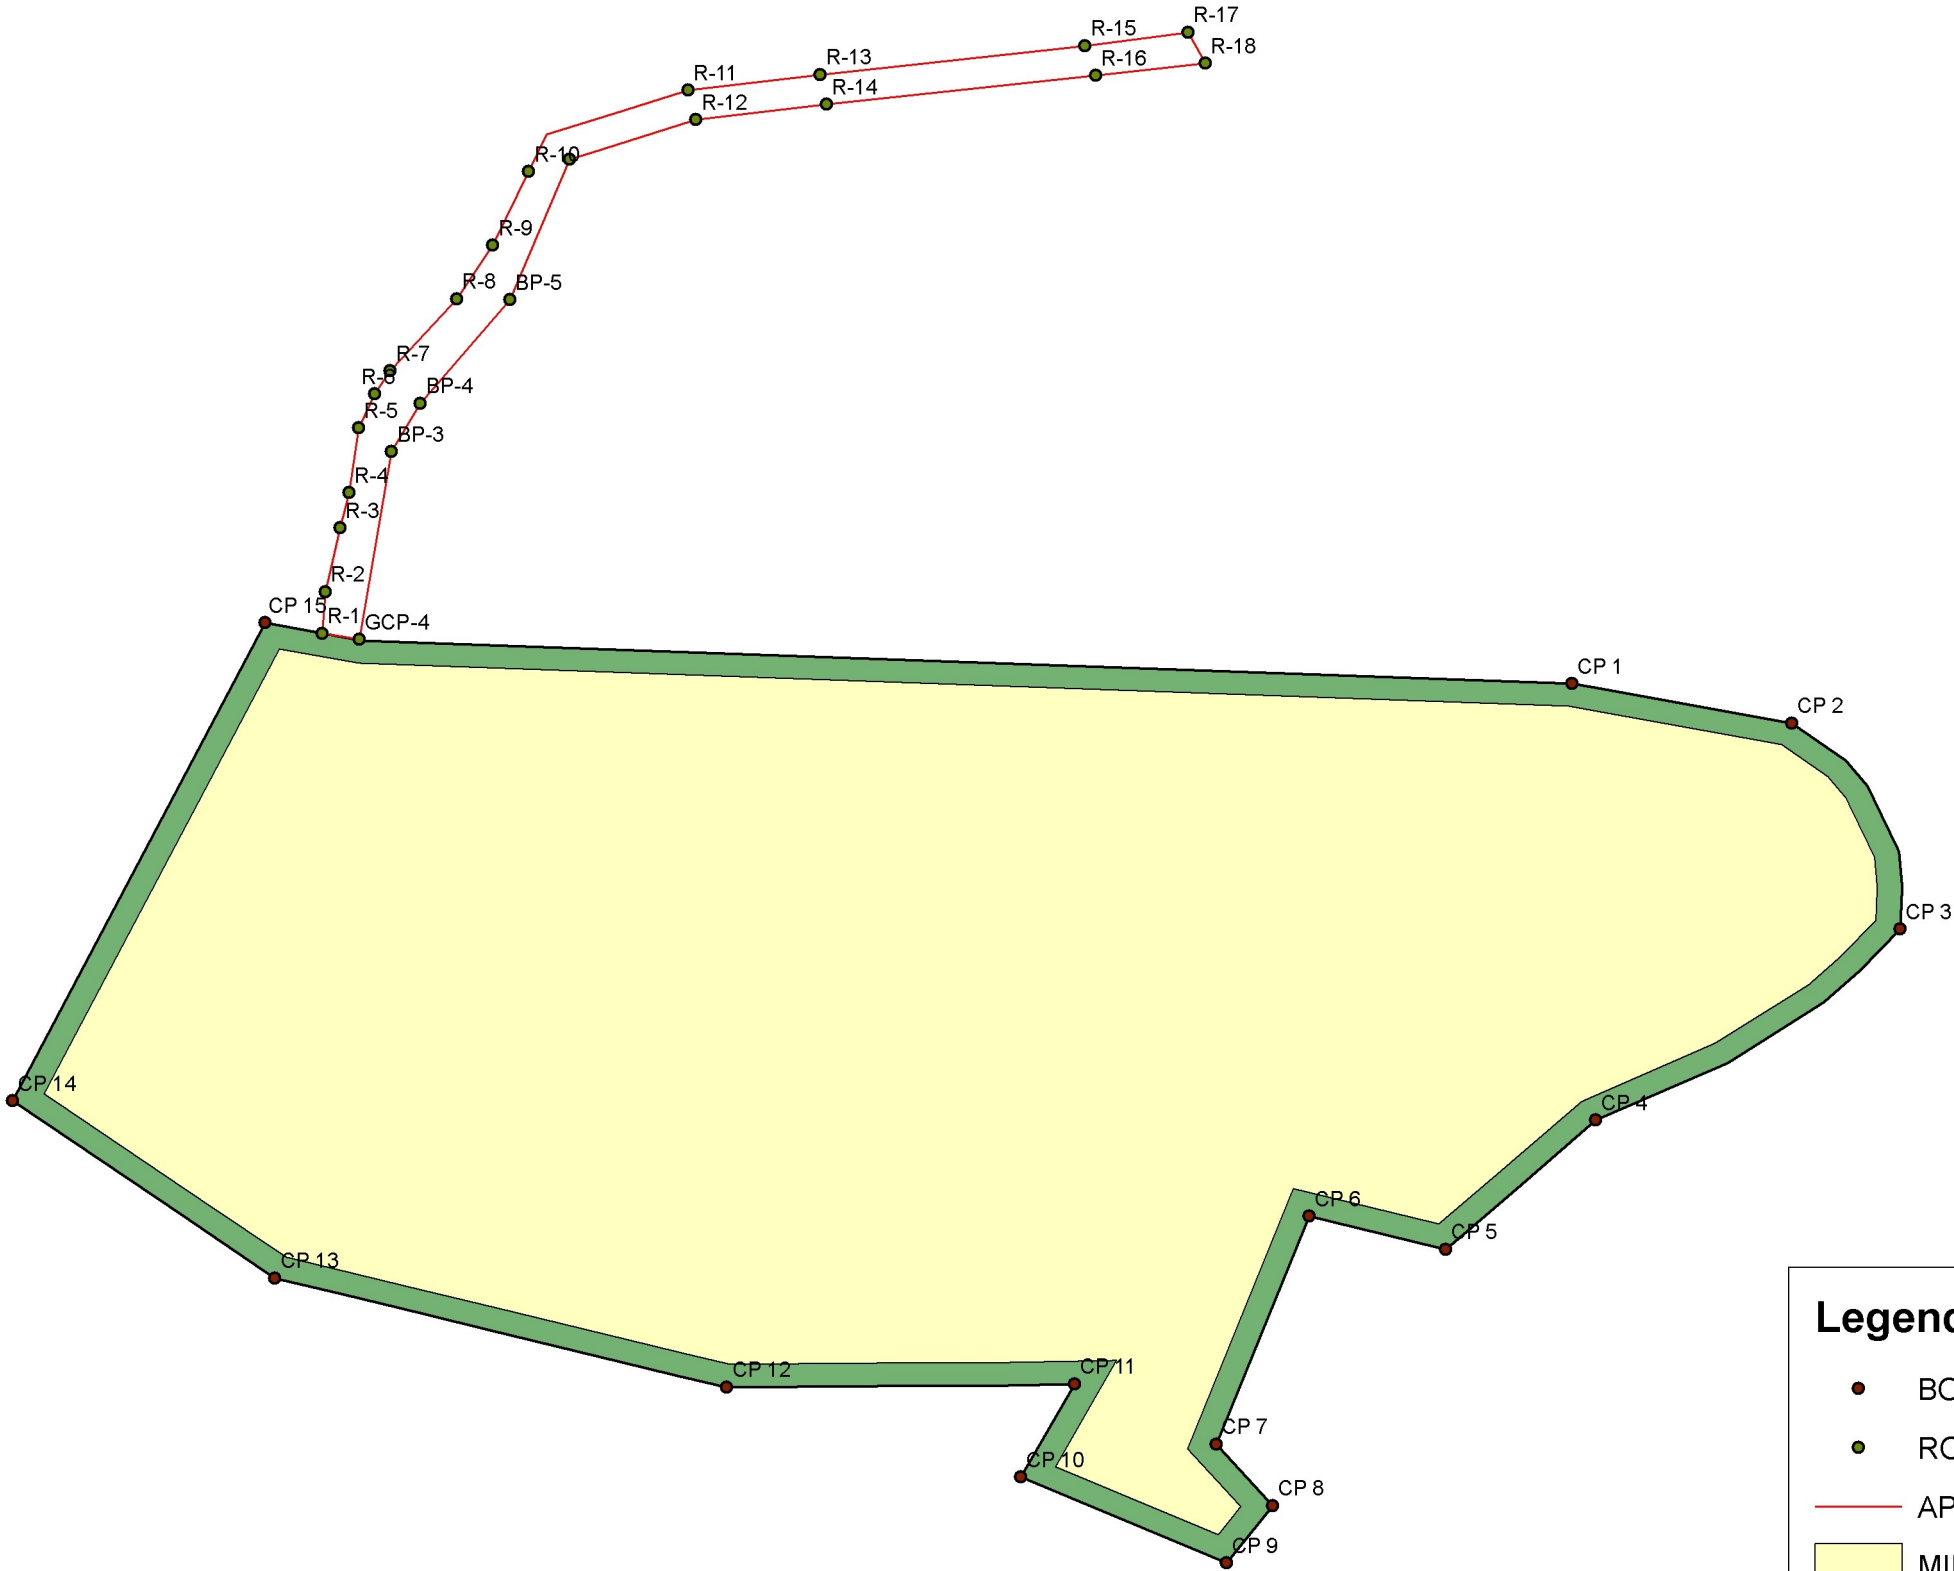

Legend

- BOUNDARY PILLAR
- ROAD PILLAR
- APPROACH ROAD
- MINING AREA
- SAFETY ZONE

M/S GREEN VALLIEY INDUSTRIES LIMITED
 GEOREFERENCE MAP SHOWING THE PROPOSED LAND FOR FOREST DIVERSION PROPOSAL
 OF MADAN PYRDA, BLOCK-2, CHIEHRUPHI
 LIMESTONE MINING PROJECT OF AREA 11.09 Ha
 (MINING AREA: 9.60 Ha + SAFETY ZONE: 1.11 Ha + APPROACH ROAD: 0.38 Ha)