
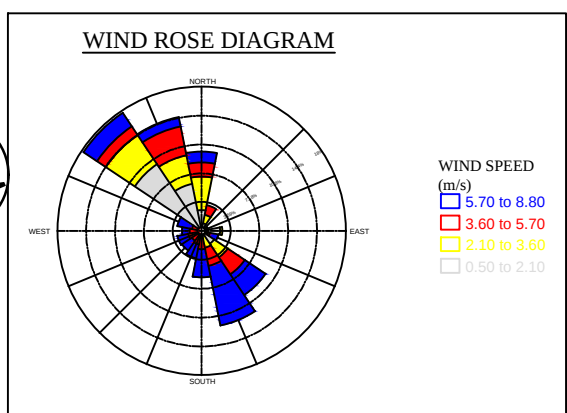
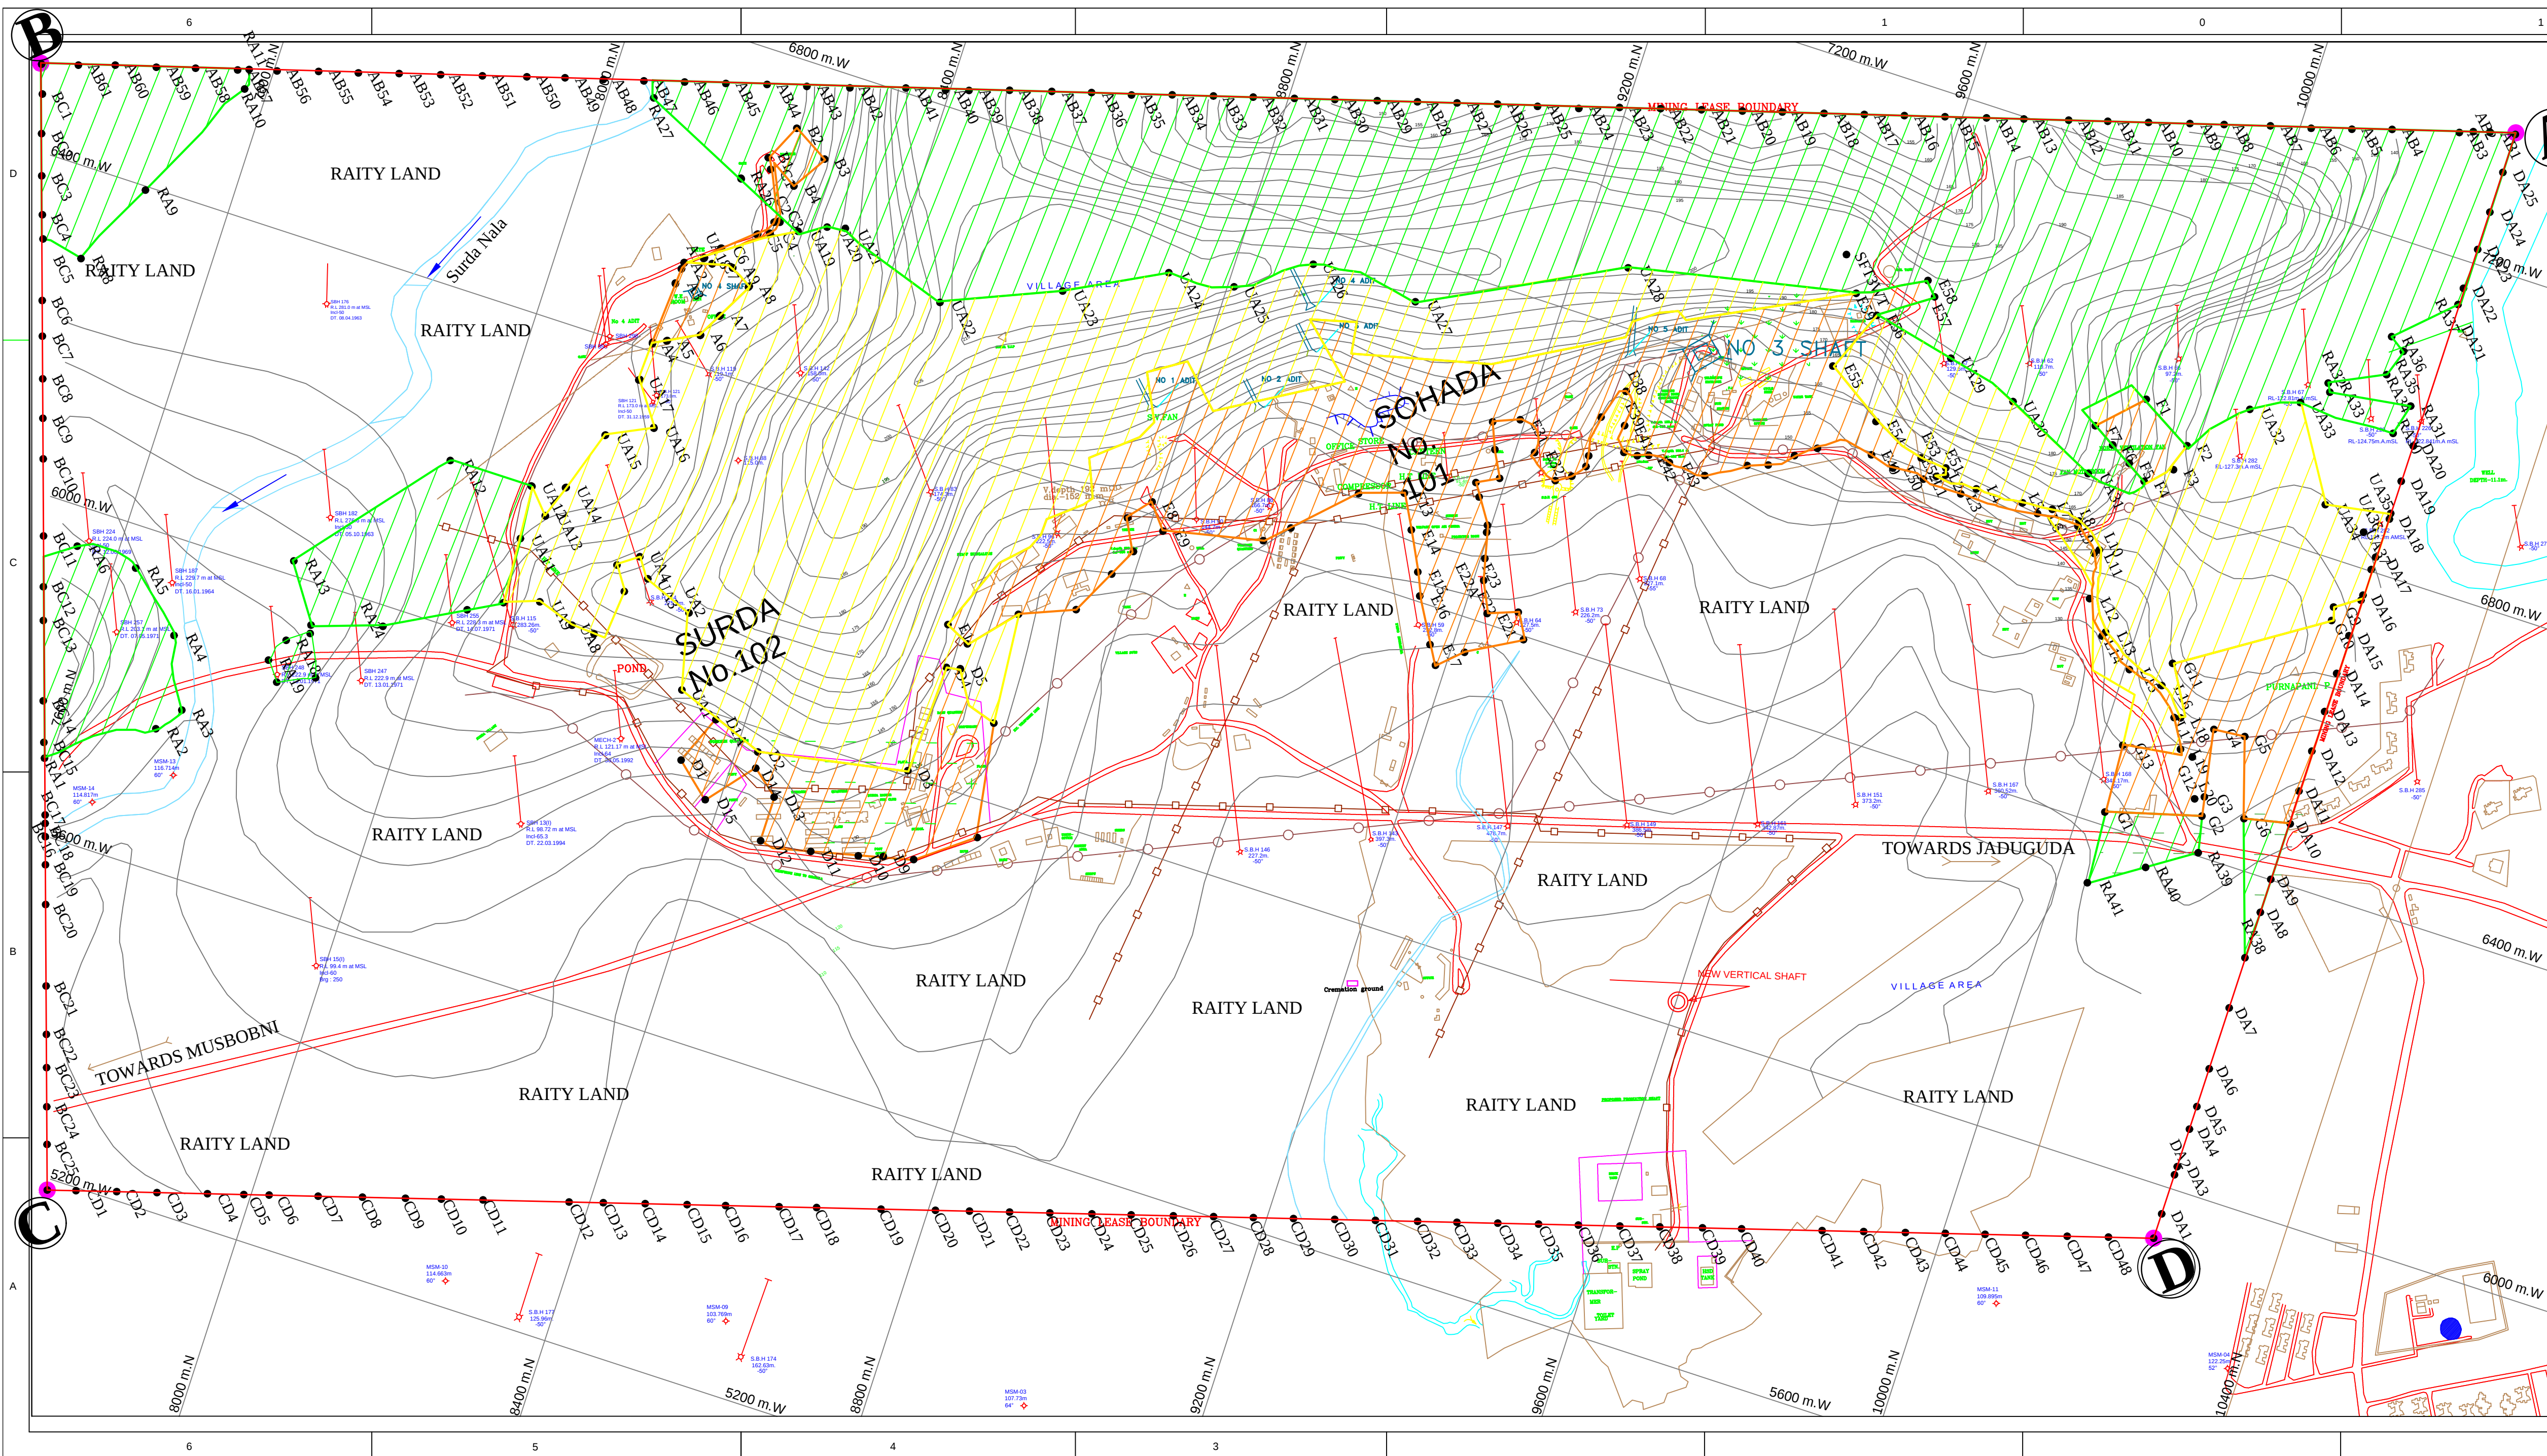


DGPS coordinates of corner pillars of Surda mining lease boundary.

Pillars	Latitude	Longitude
A	22° 34' 18.848" N	86° 25' 31.849" E
B	22° 32' 43.119" N	86° 25' 58.633" E
C	22° 32' 56.241" N	86° 26' 45.097" E
D	22° 34' 17.401" N	86° 26' 22.197" E

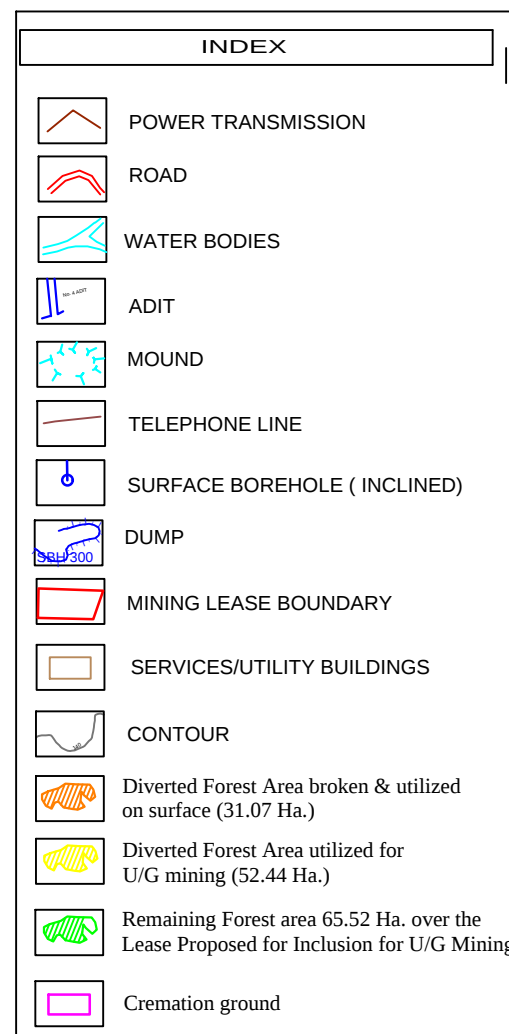

HINDUSTAN COPPER LIMITED INDIAN COPPER COMPLEX (A Govt. Of India Enterprise)	
NAME OF LEASE	SURDA LEASE(LEASE AREA: 388.68 HECTARES)
OWNER	SHRI SANJIV KUMAR SINGH DIRECTOR (Mining) & NOMINATED OWNER
PREPARED BY	(Qualified Person)
PURPOSE	FINAL LAYOUT PLAN
CERTIFICATE	CERTIFIED THAT THE DRAWING IS CORRECT & UPDATED TO THE BEST OF OUR KNOWLEDGE AND BELIEF
SCALE= 1:4000	
Plan period from 01.04.2020 to 31.03.2025	
DRG.No. HCL/ICC/SRD/2021-22/02	Date:31.08.2022