


COMPARTMENT MAP SUPERIMPOSED WITH FOREST BOUNDARY OF AMARPUR CHIRIMIRI ROAD (12.4km)

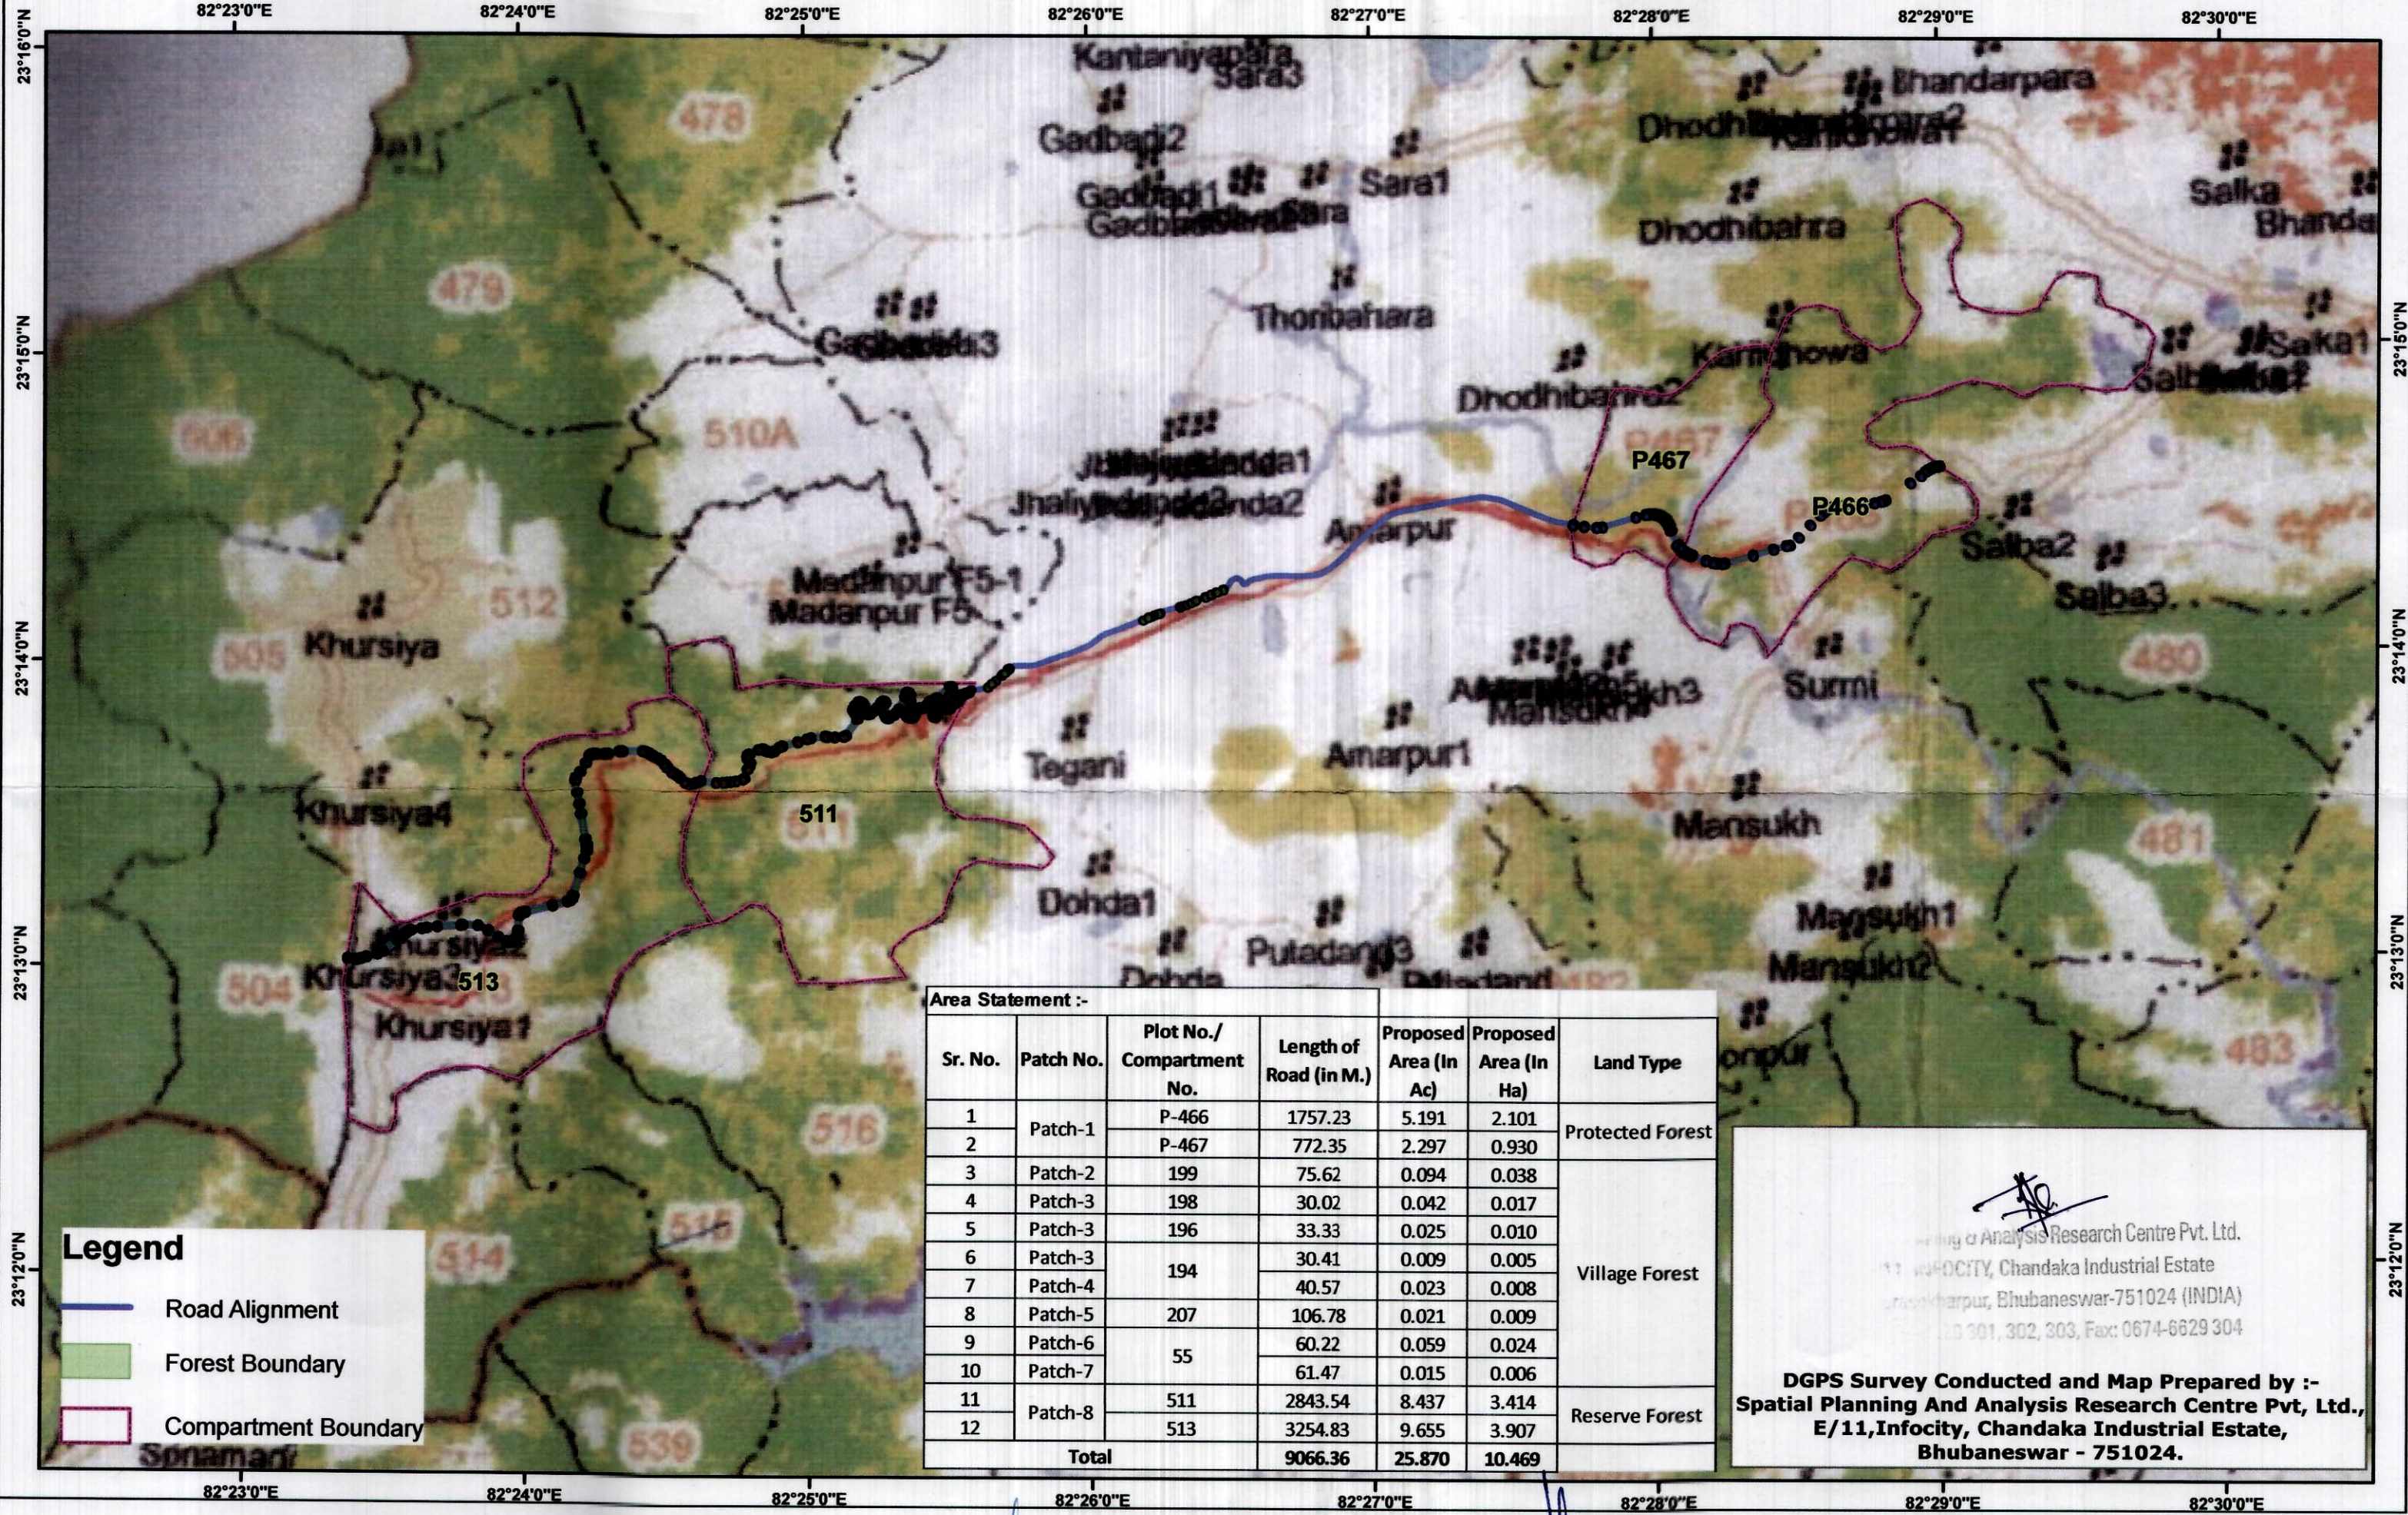

SCALE:-35,000



Area Statement :-

Sr. No.	Patch No.	Plot No./ Compartment No.	Length of Road (in M.)	Proposed Area (in Ac)	Proposed Area (in Ha)	Land Type
1	Patch-1	P-466	1757.23	5.191	2.101	Protected Forest
2		P-467	772.35	2.297	0.930	
3	Patch-2	199	75.62	0.094	0.038	Village Forest
4	Patch-3	198	30.02	0.042	0.017	
5	Patch-3	196	33.33	0.025	0.010	
6	Patch-3	194	30.41	0.009	0.005	
7	Patch-4		40.57	0.023	0.008	
8	Patch-5	207	106.78	0.021	0.009	
9	Patch-6	55	60.22	0.059	0.024	Reserve Forest
10	Patch-7		61.47	0.015	0.006	
11	Patch-8	511	2843.54	8.437	3.414	
12		513	3254.83	9.655	3.907	
Total			9066.36	25.870	10.469	

Legend

- Road Alignment
- Forest Boundary
- Compartment Boundary

Spatial Planning & Analysis Research Centre Pvt. Ltd.
 11, Infocity, Chandaka Industrial Estate
 Bhubaneswar, Bhubaneswar-751024 (INDIA)
 Phone: 0674-6629 301, 302, 303, Fax: 0674-6629 304

DGPS Survey Conducted and Map Prepared by :-
Spatial Planning And Analysis Research Centre Pvt, Ltd.,
E/11,Infocity, Chandaka Industrial Estate,
Bhubaneswar - 751024.

वन प्रविक्षेत्राधिकारी
बेकुण्ठपुर

S.D.O (F)
South Baikunthpur

ह.म.अ.०
कोरिया बेकुण्ठपुर

Executive Engineer
P.W.D., Dr. Kose
Manendragarh (C.G.)