




NOT FOR EXPORT

OPEN SERIES
MAP

No. G43D13

Scale 1:50,000

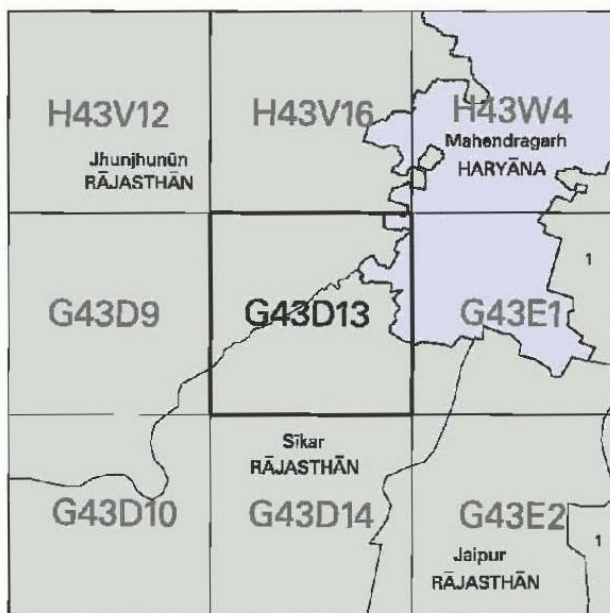

भारतीय सर्वेक्षण विभाग

SURVEY OF INDIA

1st Edition 2007.

Price : Rs. 50/-

CONVENTIONAL SYMBOLS



NOTES :-

Contours are approximate.
Height is by means and shown in Indian mean sea level.
Limits of cultivation are variable and dependent on rainfall.
Towns shown are in the area equally distant from July to February.
Unsettled roads and cart-tracks in this area are generally not shown in dry season.
Towns shown are in the area equally distant from July to February.
A relative height, e.g., 30, represents the approximate height in metres between the top and bottom of a steep slope.

COMPILED INDEX

A. Surveyed during 1985-1992. Updated for major details during 2005-06.


Projection - UTM Datum - WGS 84
Magnetic Variation from True North about 1/2° East in 2000.
(Increasing by about 2' annually).
1:50,000
500 m to 1 cm
2 cm to 1 km
Contours Interval: 20 METRES

For further details about this map, please contact
Director
Haryana Geo-Spatial Data Centre
Survey of India, Sector 32 A
Chandigarh.
Fax : 0172 - 2504671

WEBSITE - www.surveyofindia.gov.in

Reproduction in whole or part by any means is prohibited
without the written permission of Survey of India, the
National Mapping Agency.

GOVERNMENT OF INDIA COPYRIGHT, 2007.

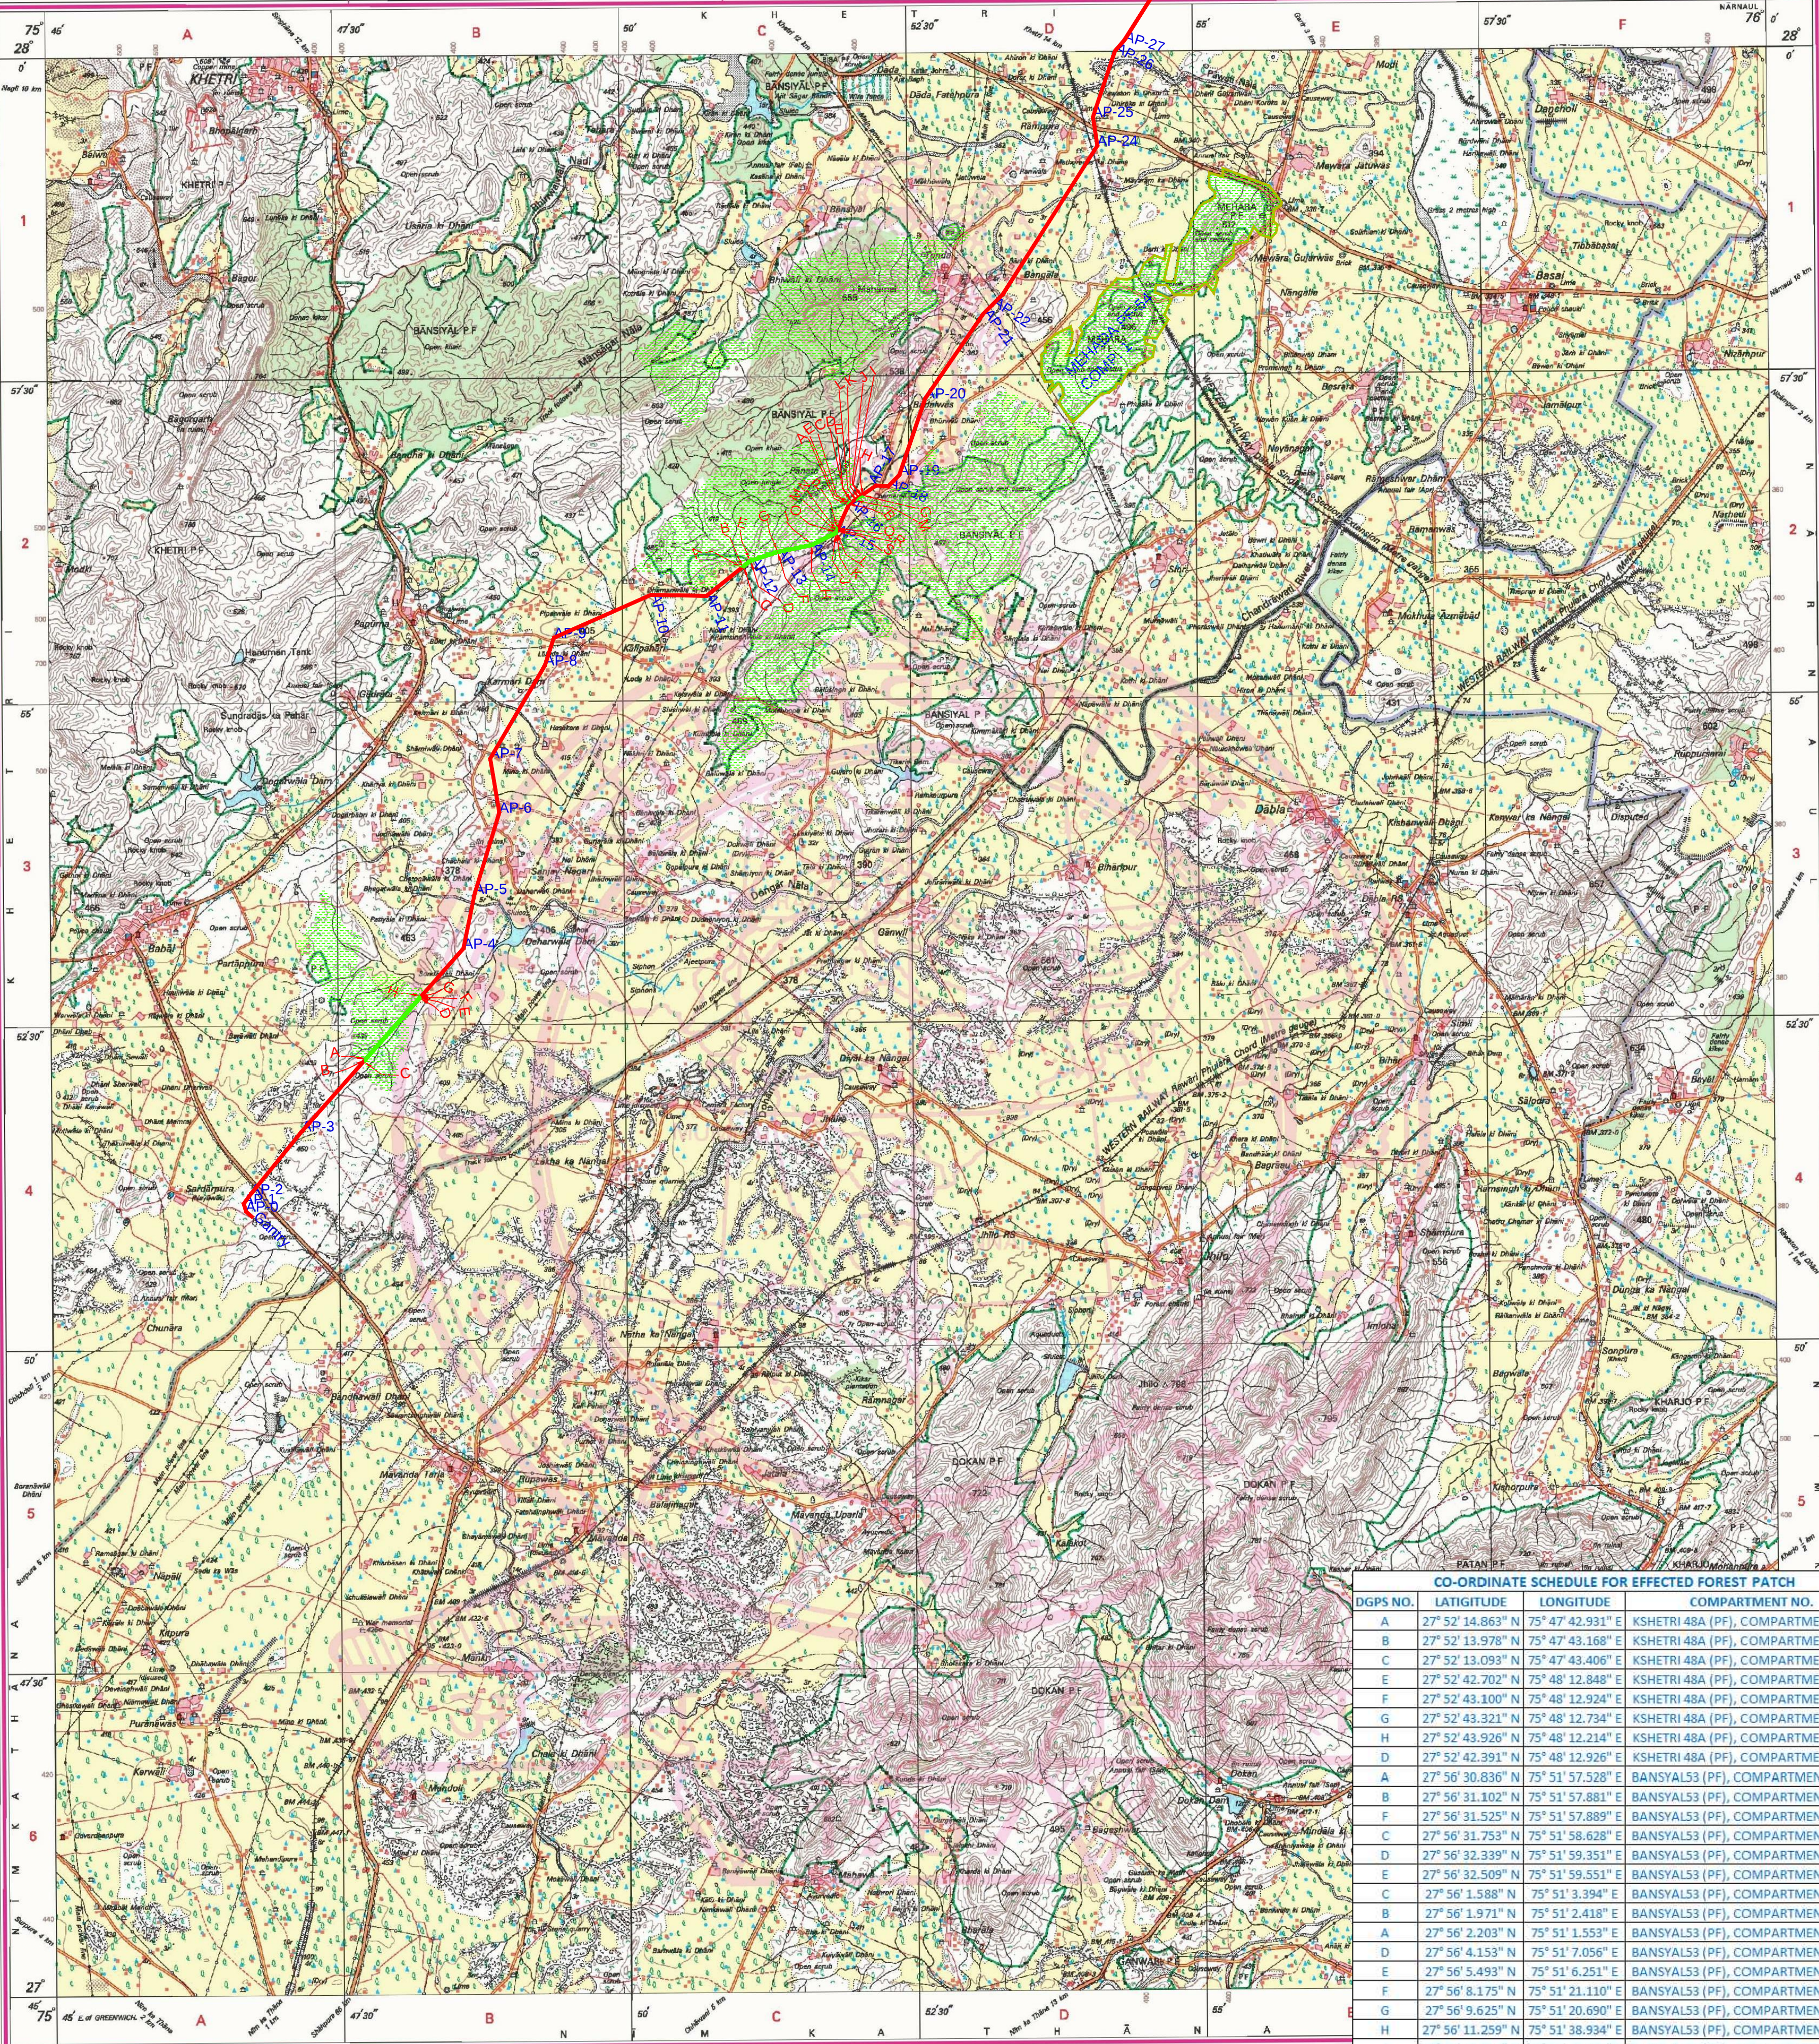

CO-ORDINATE SCHEDULE FOR EFFECTED FOREST PATCH			
DGPS NO.	LATITUDE	LONGITUDE	COMPARTMENT NO.
A	27° 52' 14.863" N	75° 47' 42.931" E	KSHETRI 48A (PF), COMPARTMENT NO. 1
B	27° 52' 13.978" N	75° 47' 43.168" E	KSHETRI 48A (PF), COMPARTMENT NO. 1
C	27° 52' 13.093" N	75° 47' 43.406" E	KSHETRI 48A (PF), COMPARTMENT NO. 1
E	27° 52' 42.702" N	75° 48' 12.848" E	KSHETRI 48A (PF), COMPARTMENT NO. 1
F	27° 52' 43.100" N	75° 48' 12.924" E	KSHETRI 48A (PF), COMPARTMENT NO. 1
G	27° 52' 43.321" N	75° 48' 12.734" E	KSHETRI 48A (PF), COMPARTMENT NO. 1
H	27° 52' 43.926" N	75° 48' 12.214" E	KSHETRI 48A (PF), COMPARTMENT NO. 1
D	27° 52' 42.391" N	75° 48' 12.926" E	KSHETRI 48A (PF), COMPARTMENT NO. 1
A	27° 56' 30.836" N	75° 51' 57.528" E	BANSYAL53 (PF), COMPARTMENT NO. 11
B	27° 56' 31.102" N	75° 51' 57.881" E	BANSYAL53 (PF), COMPARTMENT NO. 11
F	27° 56' 31.525" N	75° 51' 57.889" E	BANSYAL53 (PF), COMPARTMENT NO. 11
C	27° 56' 31.753" N	75° 51' 58.628" E	BANSYAL53 (PF), COMPARTMENT NO. 11
D	27° 56' 32.339" N	75° 51' 59.351" E	BANSYAL53 (PF), COMPARTMENT NO. 11
E	27° 56' 32.509" N	75° 51' 59.551" E	BANSYAL53 (PF), COMPARTMENT NO. 11
C	27° 56' 1.588" N	75° 51' 3.394" E	BANSYAL53 (PF), COMPARTMENT NO. 12
B	27° 56' 1.971" N	75° 51' 2.418" E	BANSYAL53 (PF), COMPARTMENT NO. 12
A	27° 56' 2.203" N	75° 51' 1.553" E	BANSYAL53 (PF), COMPARTMENT NO. 12
D	27° 56' 4.153" N	75° 51' 7.056" E	BANSYAL53 (PF), COMPARTMENT NO. 12
E	27° 56' 5.493" N	75° 51' 6.251" E	BANSYAL53 (PF), COMPARTMENT NO. 12
F	27° 56' 8.175" N	75° 51' 21.110" E	BANSYAL53 (PF), COMPARTMENT NO. 12
G	27° 56' 9.625" N	75° 51' 20.690" E	BANSYAL53 (PF), COMPARTMENT NO. 12
H	27° 56' 11.259" N	75° 51' 38.934" E	BANSYAL53 (PF), COMPARTMENT NO. 12
I	27° 56' 12.688" N	75° 51' 38.394" E	BANSYAL53 (PF), COMPARTMENT NO. 12
J	27° 56' 16.708" N	75° 51' 51.473" E	BANSYAL53 (PF), COMPARTMENT NO. 12
K	27° 56' 17.235" N	75° 51' 51.933" E	BANSYAL53 (PF), COMPARTMENT NO. 12
M	27° 56' 18.197" N	75° 51' 51.839" E	BANSYAL53 (PF), COMPARTMENT NO. 12
O	27° 56' 18.108" N	75° 51' 50.864" E	BANSYAL53 (PF), COMPARTMENT NO. 12
L	27° 56' 17.392" N	75° 51' 52.010" E	BANSYAL53 (PF), COMPARTMENT NO. 12
S	27° 56' 18.354" N	75° 51' 52.484" E	BANSYAL53 (PF), COMPARTMENT NO. 12
R	27° 56' 19.178" N	75° 51' 52.353" E	BANSYAL53 (PF), COMPARTMENT NO. 12
Q	27° 56' 19.653" N	75° 51' 52.276" E	BANSYAL53 (PF), COMPARTMENT NO. 12
P	27° 56' 20.298" N	75° 51' 52.011" E	BANSYAL53 (PF), COMPARTMENT NO. 12
M	27° 56' 18.200" N	75° 51' 51.841" E	BANSYAL53 (PF), COMPARTMENT NO. 12
N	27° 56' 19.458" N	75° 51' 51.571" E	BANSYAL53 (PF), COMPARTMENT NO. 12
M	27° 56' 32.369" N	75° 52' 2.350" E	BANSYAL53 (PF), COMPARTMENT NO. 13
L	27° 56' 32.547" N	75° 52' 2.397" E	BANSYAL53 (PF), COMPARTMENT NO. 13
K	27° 56' 33.186" N	75° 52' 3.019" E	BANSYAL53 (PF), COMPARTMENT NO. 13
J	27° 56' 33.882" N	75° 52' 3.797" E	BANSYAL53 (PF), COMPARTMENT NO. 13
I	27° 56' 34.405" N	75° 52' 4.903" E	BANSYAL53 (PF), COMPARTMENT NO. 13
H	27° 56' 34.615" N	75° 52' 5.445" E	BANSYAL53 (PF), COMPARTMENT NO. 13
G	27° 56' 34.418" N	75° 52' 5.812" E	BANSYAL53 (PF), COMPARTMENT NO. 13

ROUTE NO.	
PROPOSED ROUTE-1	
FOREST	

Scale = 1:50,000 SHEET NO.: 1/1
Title :
ROUTE DRAWING FOR 400KV D/C
BABAI-BHIWANI TRANSMISSION LINE

Client :
NRSS XXXVI TRANSMISSION LIMITED
Authorised Signatory
For, NRSS XXXVI Transmission Ltd. 25/10/2017
Rajnish Mehrotra
Head Environment Forest & Wildlife

Surveyed By:
AKSHAT SURVEY & ENGINEERING CONSULTANTS
H.NO. 21A, Gali No. 23, (Near Kamal Hospital)
Molarband Extn., Badarpur
New Delhi - 110044, Tel.: 011-65393729, 9868033972
email: akshat_survey@rediffmail.com