
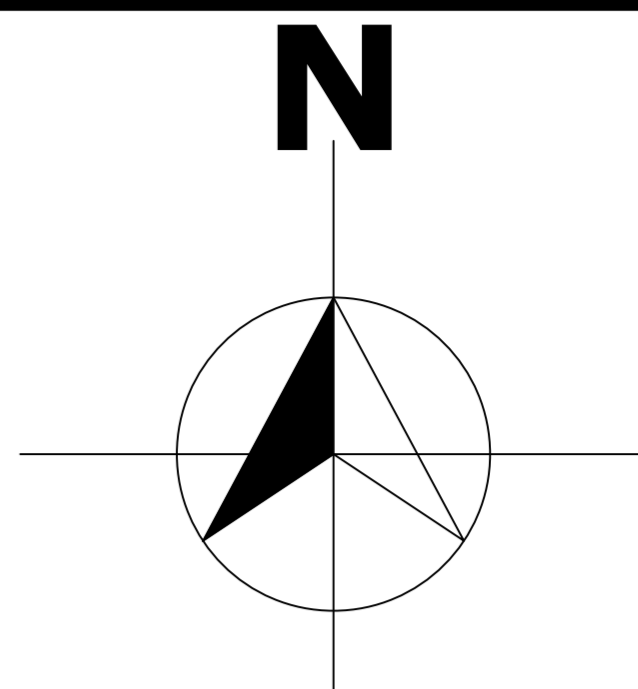


Proposal No. : FP/RJ/TRANS/145974/2021,

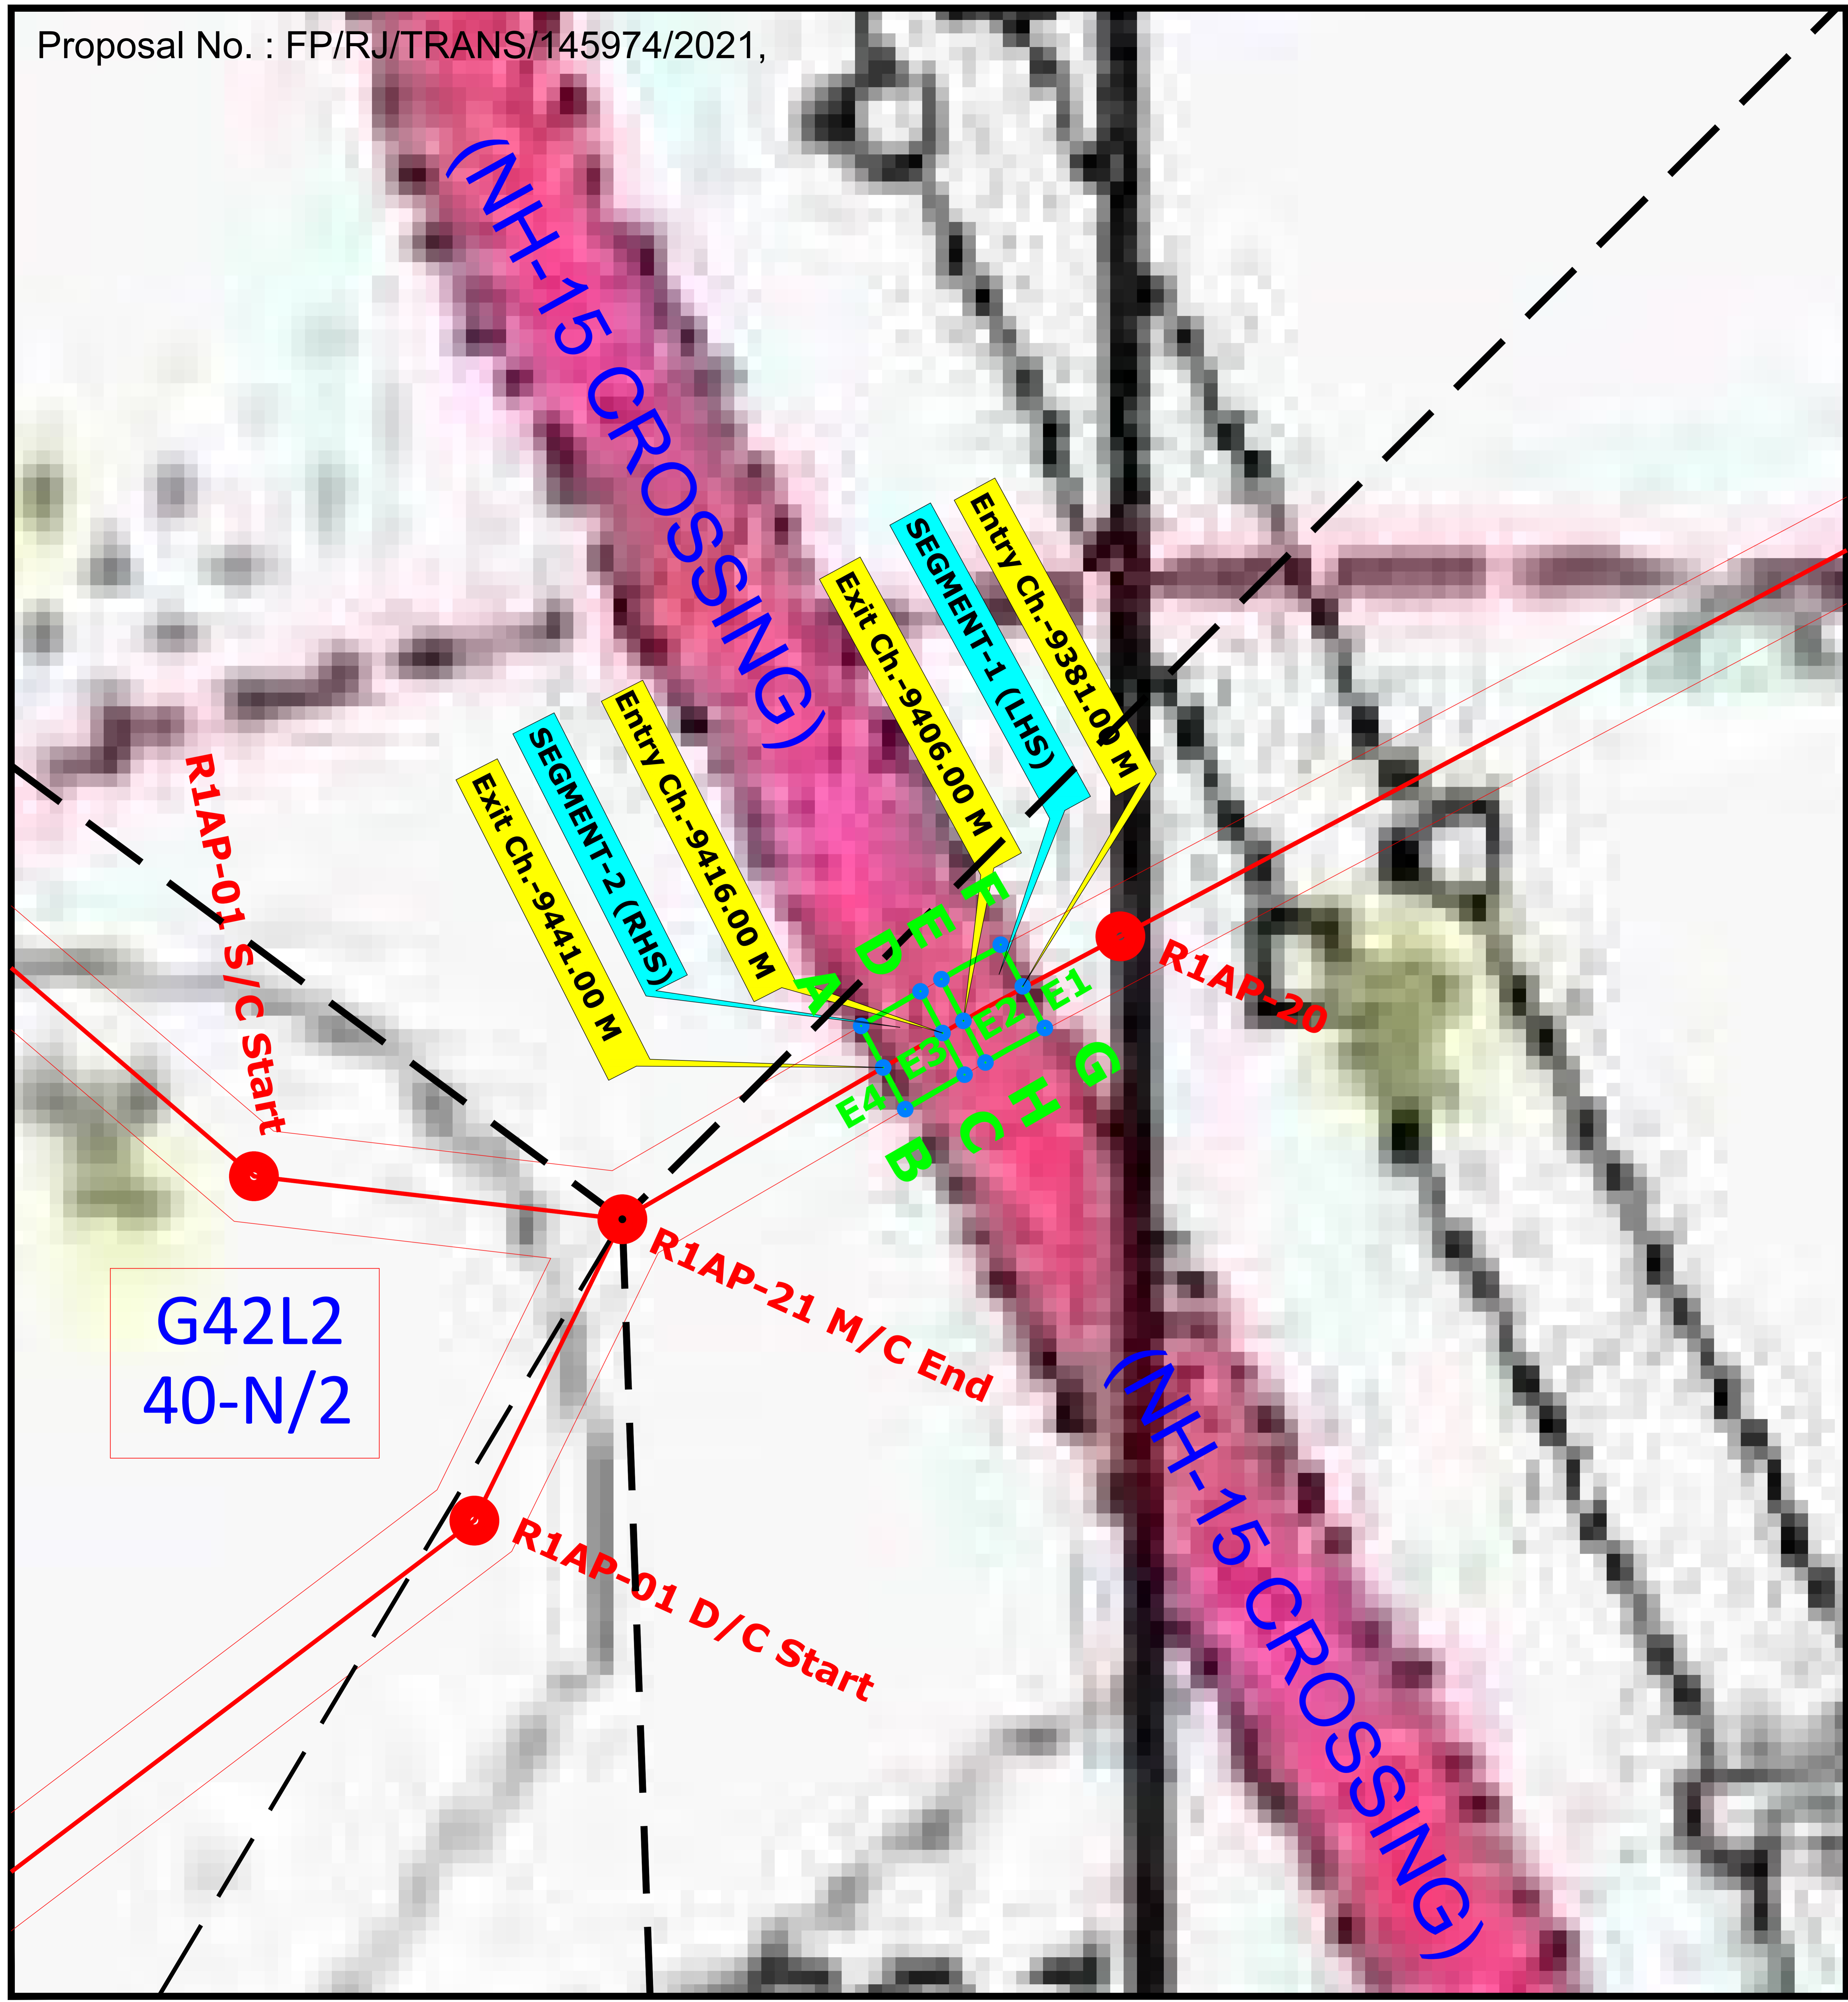

COORDINATE STATEMENT OF REQUIRED AREA OF NOTIFIED FOREST

PLOT NO.	MAP DATUM 84, UTM ZONE 43		LAT(N)	LONG(E)
	EASTING	NORTHING		
A	719742.7841	2949505.7800	26°38' 57.9145"N	71°12' 27.6308"E
B	719759.1596	2949474.8148	26°38' 56.8996"N	71°12' 28.2034"E
C	719781.2206	2949487.6453	26°38' 57.3039"N	71°12' 29.0088"E
D	719764.8451	2949518.6104	26°38' 58.3189"N	71°12' 28.4363"E
E	719772.6314	2949523.1388	26°38' 58.4616"N	71°12' 28.7206"E
F	719794.6924	2949535.9693	26°38' 58.8659"N	71°12' 29.5260"E
G	719811.0678	2949505.0041	26°38' 57.8510"N	71°12' 30.0986"E
H	719789.0068	2949492.1737	26°38' 57.4466"N	71°12' 29.2931"E
E1	719802.8801	2949520.4867	26°38' 58.3584"N	71°12' 29.8123"E
E2	719780.8191	2949507.6563	26°38' 57.9541"N	71°12' 29.0068"E
E3	719773.0329	2949503.1279	26°38' 57.8114"N	71°12' 28.7226"E
E4	719750.9718	2949490.2974	26°38' 57.407"N	71°12' 27.9171"E

TOPO SHEET MATRIX

	G42L2	
--	-------	--

LEGEND

	PROPOSED ROUTE
	POWER LINE(132 KV & ABOVE)
	NOTIFIED FOREST
A1	POINT NO.

PROJECT ROUTE ALIGNMENT FOR 450 MW HYBRID PROJECT OF SBE RENEWABLES TEN PRIVATE LIMITED

COMPANY SBE RENEWABLES TEN PRIVATE LIMITED

FOR SBE RENEWABLES TEN PRIVATE LIMITED

FOR FOREST DEPARTMENT

Lawal



DRAWING TITLE : ROUTE ALIGNMENT

Scale = 1 : 10,000

SHEET NO. 1