


LAYOUT PLAN OF ALTERNATE LAND FOR FOREST

KHASRA NO.: 114

Village: BILANDI, Tehsil : ANTA, Distt. BARAN

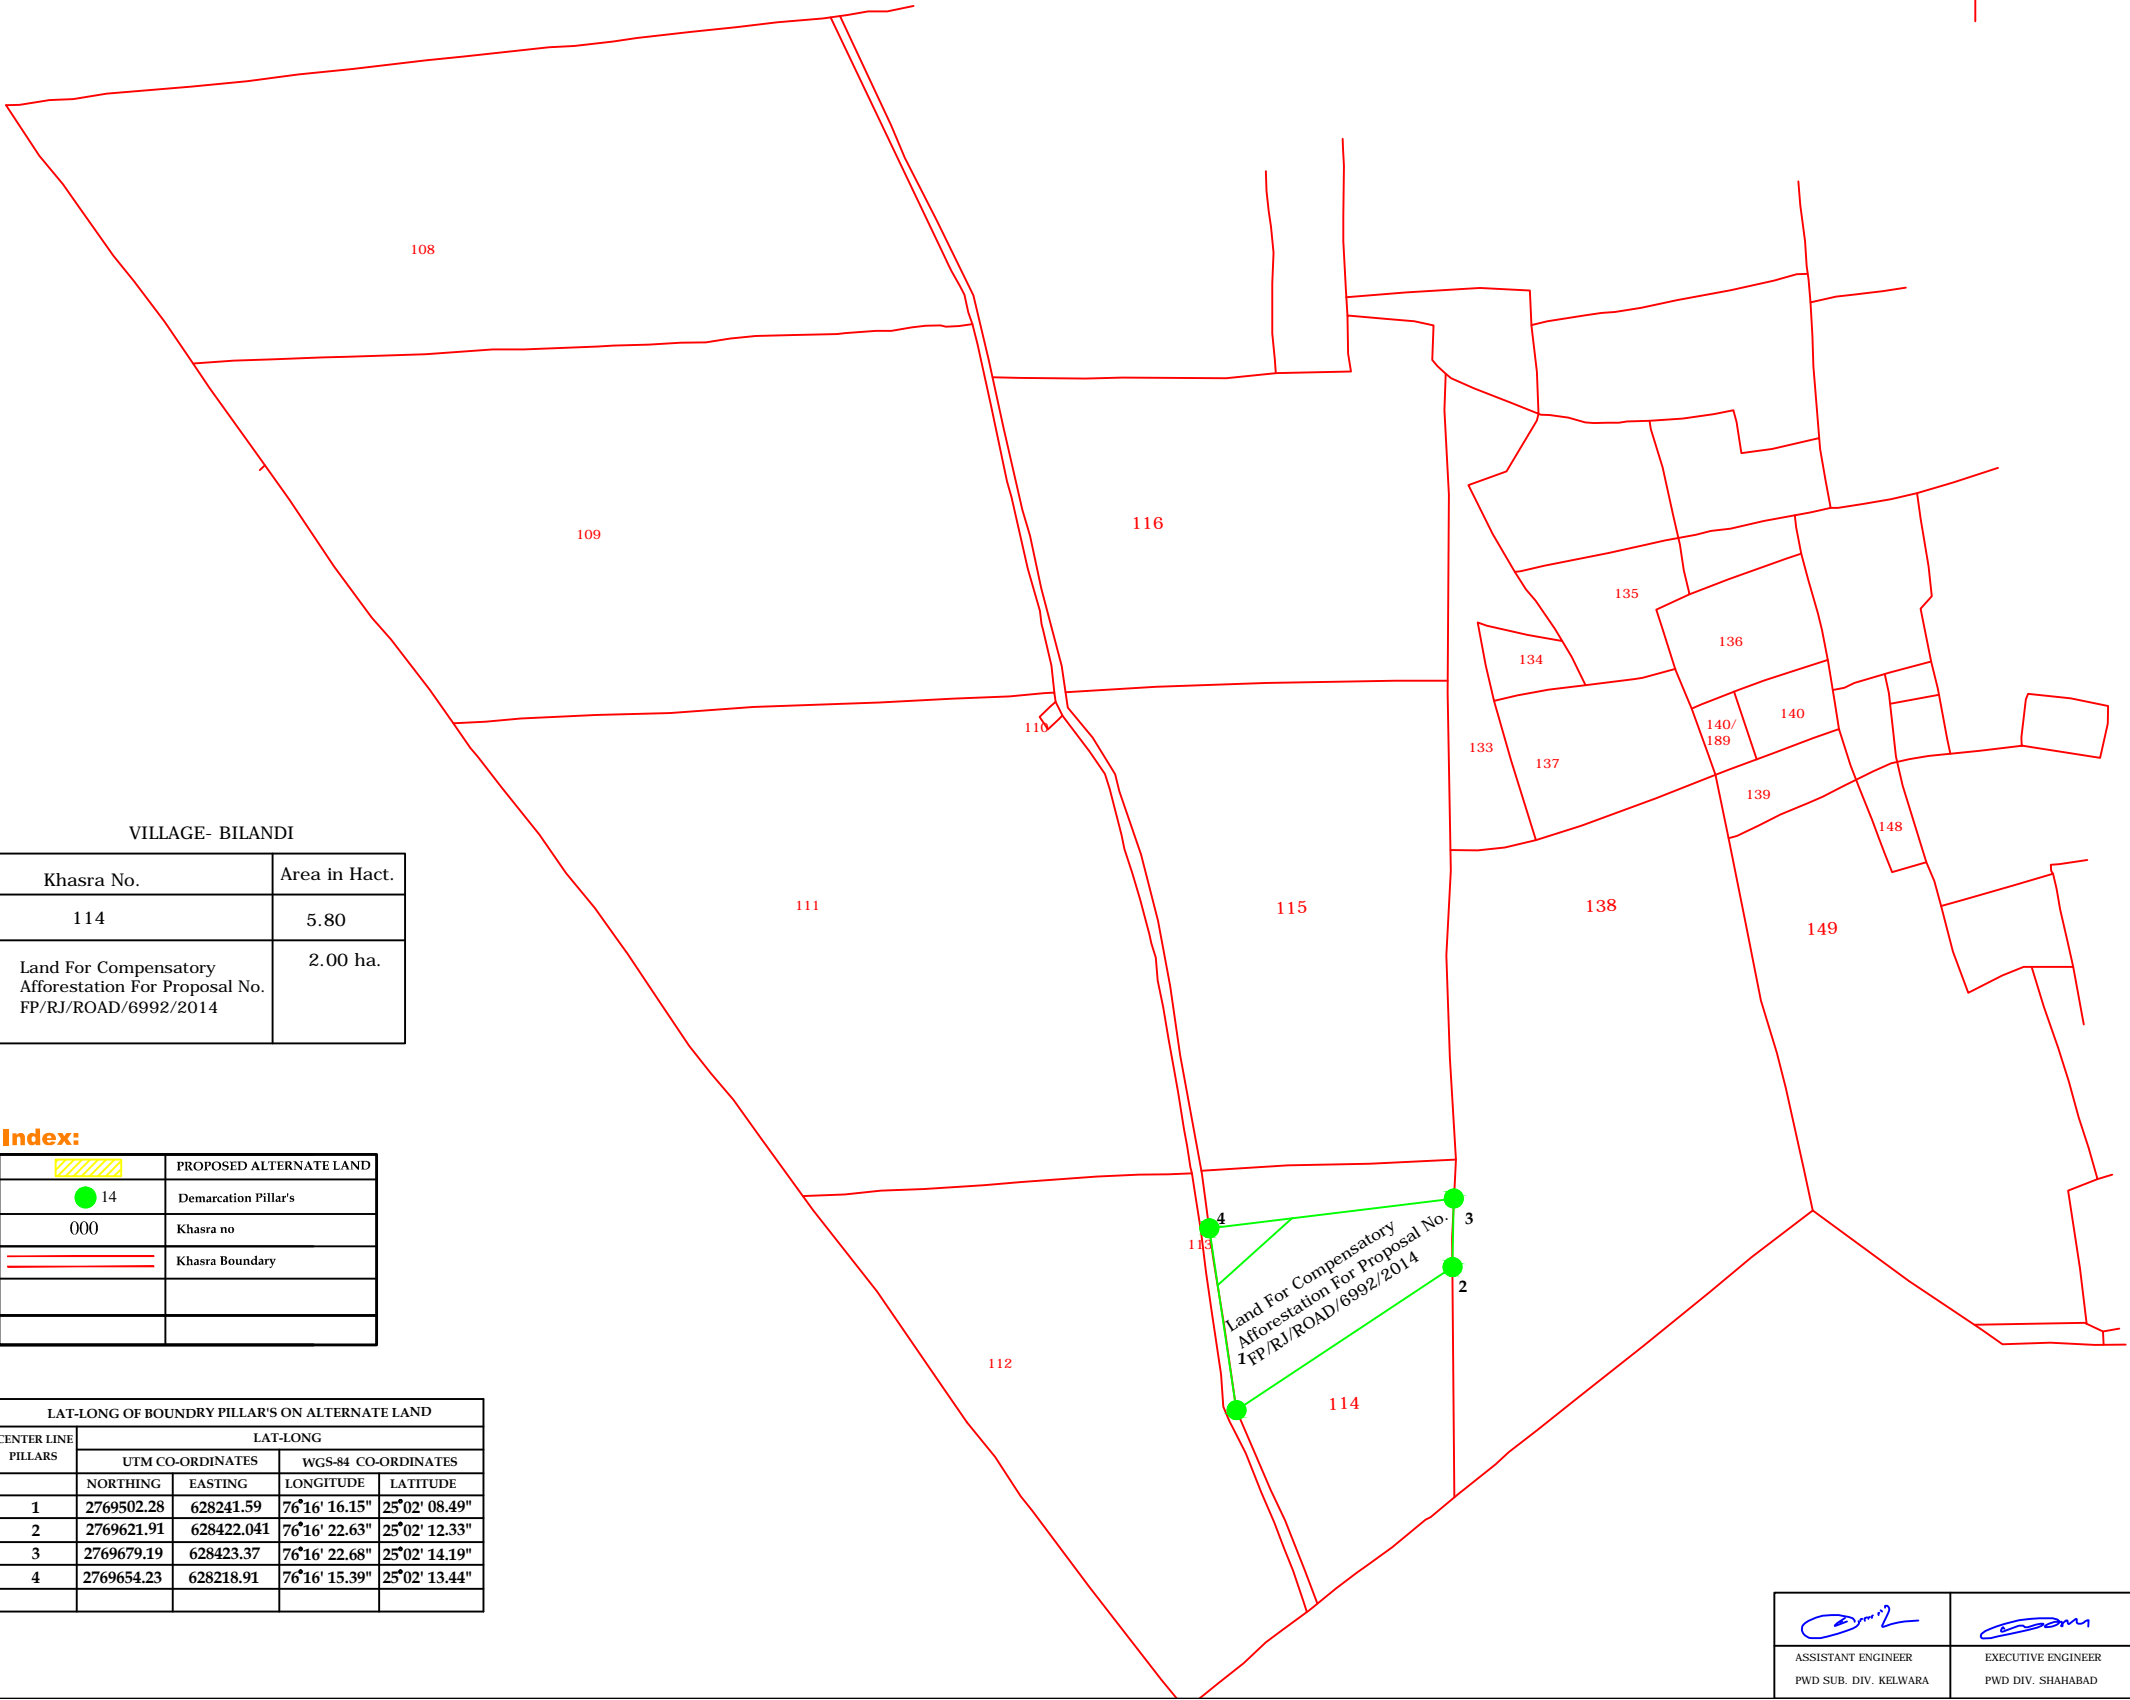

VILLAGE- BILANDI

Khasra No.	Area in Hact.
114	5.80
Land For Compensatory Afforestation For Proposal No. FP/RJ/ROAD/6992/2014	2.00 ha.

Index:

	PROPOSED ALTERNATE LAND
	Demarcation Pillar's
000	Khasra no
	Khasra Boundary

LAT-LONG OF BOUNDRY PILLAR'S ON ALTERNATE LAND				
CENTER LINE PILLARS	LAT-LONG			
	UTM CO-ORDINATES		WGS-84 CO-ORDINATES	
	NORTHING	EASTING	LONGITUDE	LATITUDE
1	2769502.28	628241.59	76°16' 16.15"	25°02' 08.49"
2	2769621.91	628422.041	76°16' 22.63"	25°02' 12.33"
3	2769679.19	628423.37	76°16' 22.68"	25°02' 14.19"
4	2769654.23	628218.91	76°16' 15.39"	25°02' 13.44"

ASSISTANT ENGINEER	EXECUTIVE ENGINEER
PWD SUB. DIV. KELWARA	PWD DIV. SHAHABAD