


Ex-Post Facto Proposal

Georeferenced Map of proposed forest land for Service Lane road to Om Residency on Bareilly-Shahjahanpur Road in Bareilly

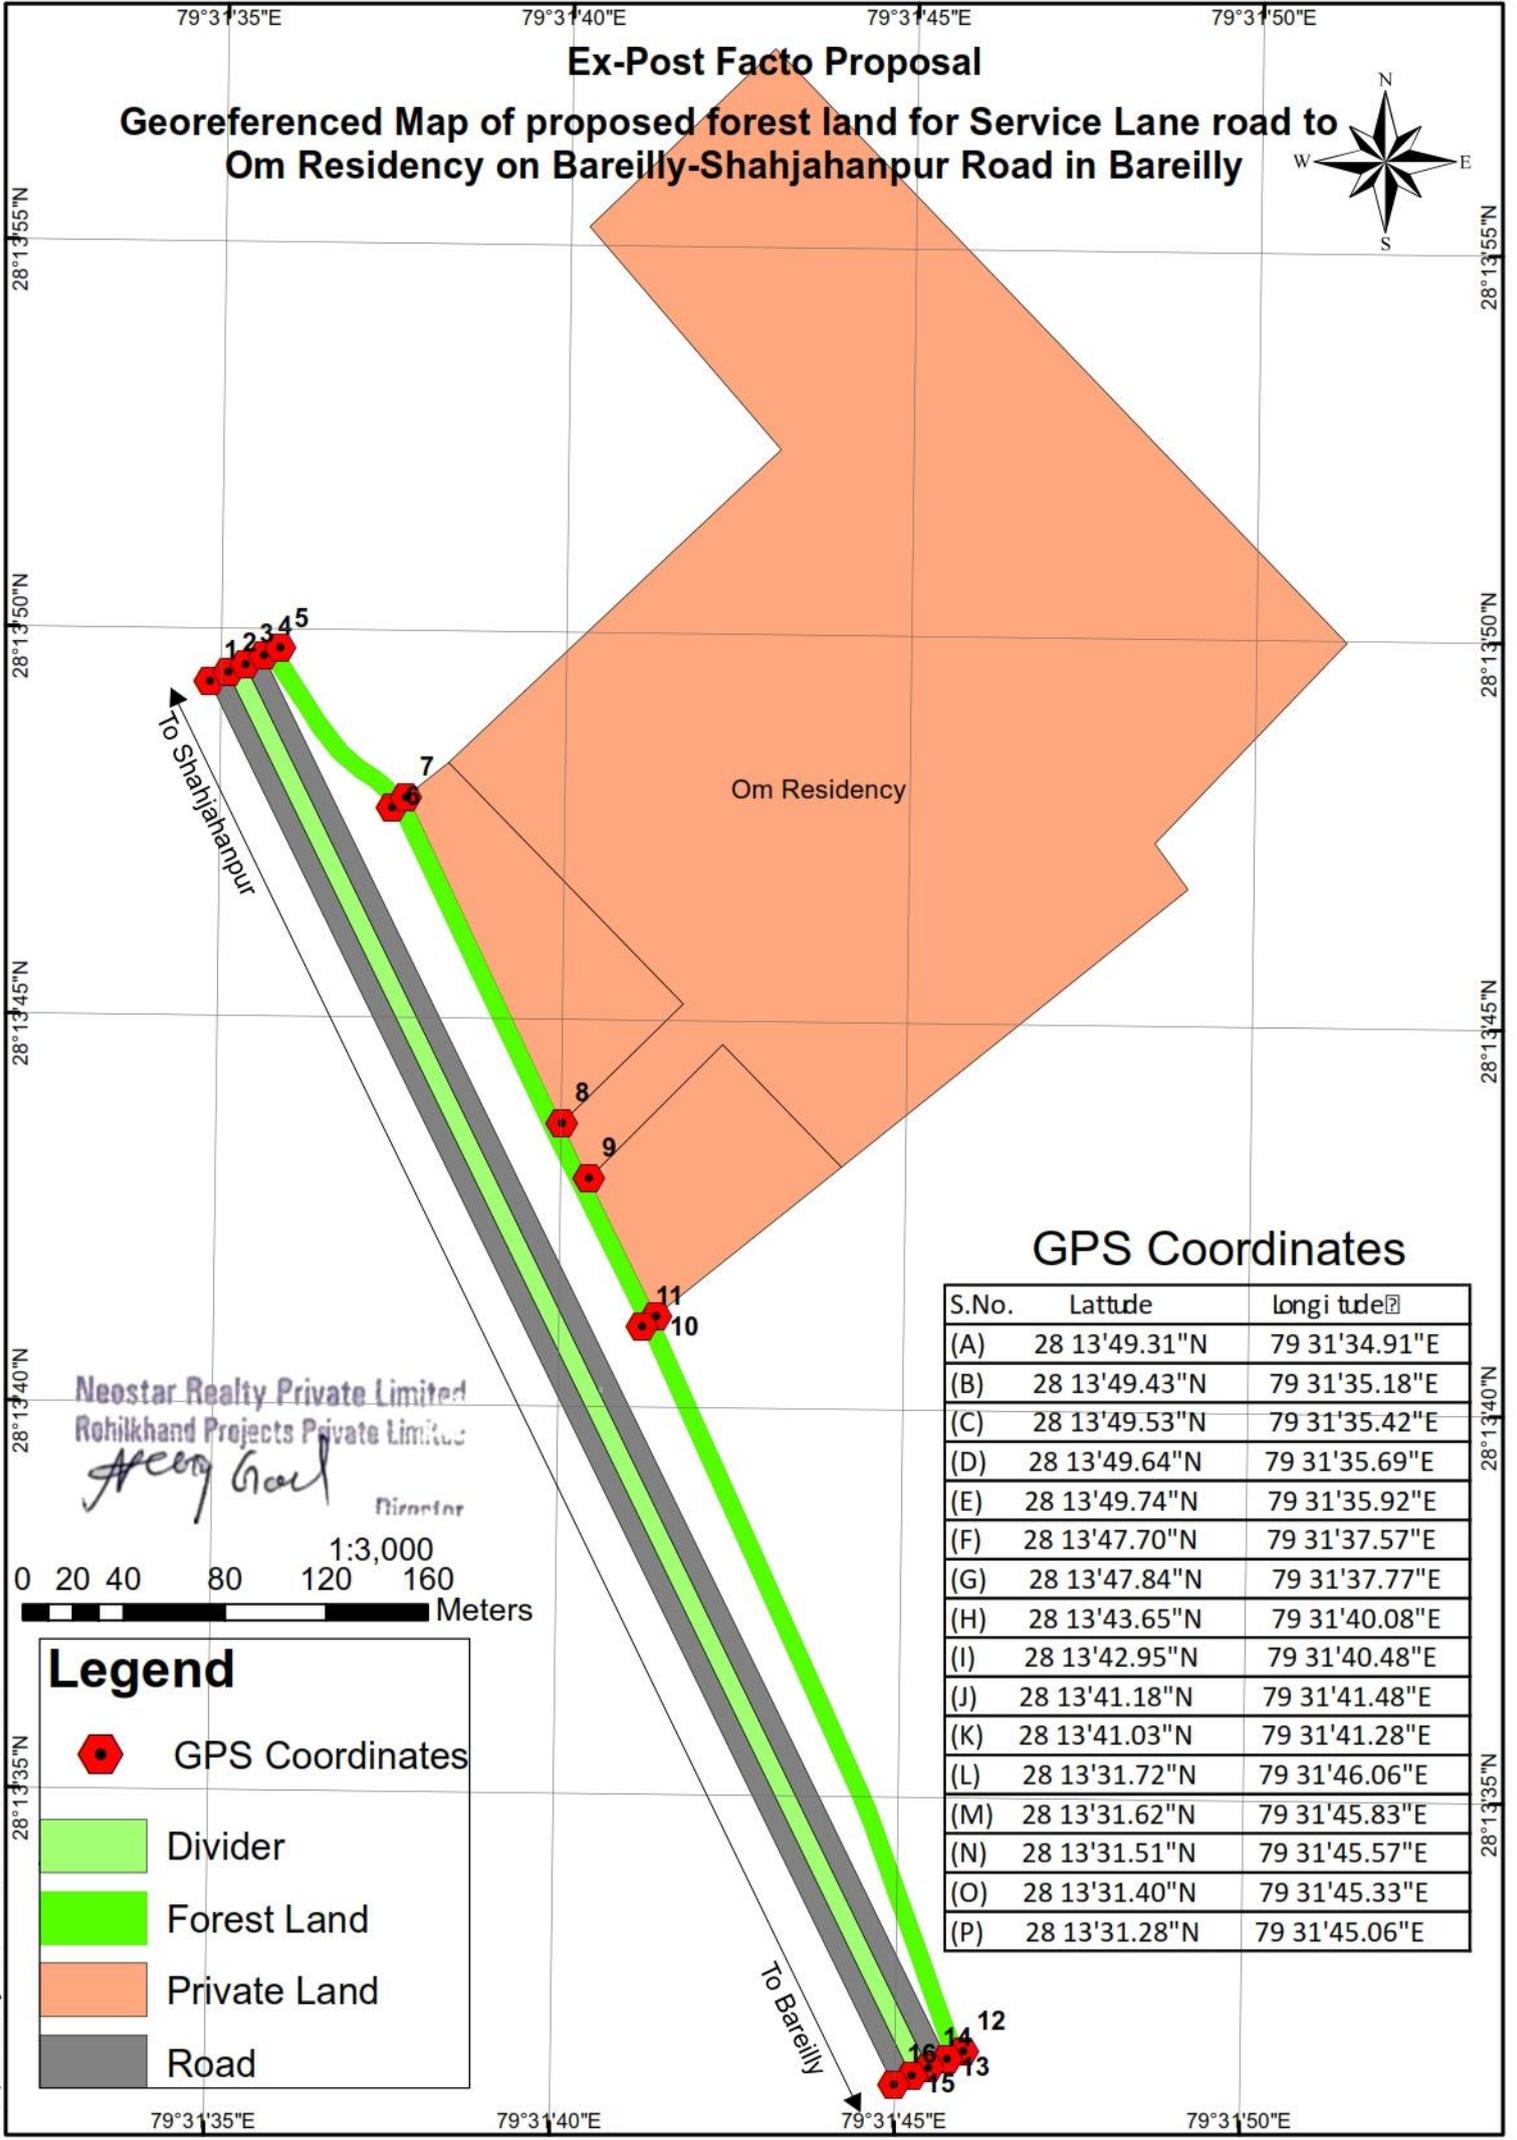

GPS Coordinates

S.No.	Latitude	Longitude
(A)	28 13'49.31"N	79 31'34.91"E
(B)	28 13'49.43"N	79 31'35.18"E
(C)	28 13'49.53"N	79 31'35.42"E
(D)	28 13'49.64"N	79 31'35.69"E
(E)	28 13'49.74"N	79 31'35.92"E
(F)	28 13'47.70"N	79 31'37.57"E
(G)	28 13'47.84"N	79 31'37.77"E
(H)	28 13'43.65"N	79 31'40.08"E
(I)	28 13'42.95"N	79 31'40.48"E
(J)	28 13'41.18"N	79 31'41.48"E
(K)	28 13'41.03"N	79 31'41.28"E
(L)	28 13'31.72"N	79 31'46.06"E
(M)	28 13'31.62"N	79 31'45.83"E
(N)	28 13'31.51"N	79 31'45.57"E
(O)	28 13'31.40"N	79 31'45.33"E
(P)	28 13'31.28"N	79 31'45.06"E

Neostar Realty Private Limited
 Rohilkhand Projects Private Limited
Arjun Goyal Director

1:3,000
 0 20 40 80 120 160 Meters

Legend

- GPS Coordinates
- Divider
- Forest Land
- Private Land
- Road