


G.P.S. MAP

NAME OF WORK:-DIVERSION OF FOREST LAND INVOLVED UNDER THE PROJECT OF CONSTRUCTION OF ROAD FROM MAJAREWADI TO GHOSARWAD MDR-92 IN VILLAGE-GHOSARWAD, TAH. SHIROL DISTRICT KOLHAPUR (M.S.)

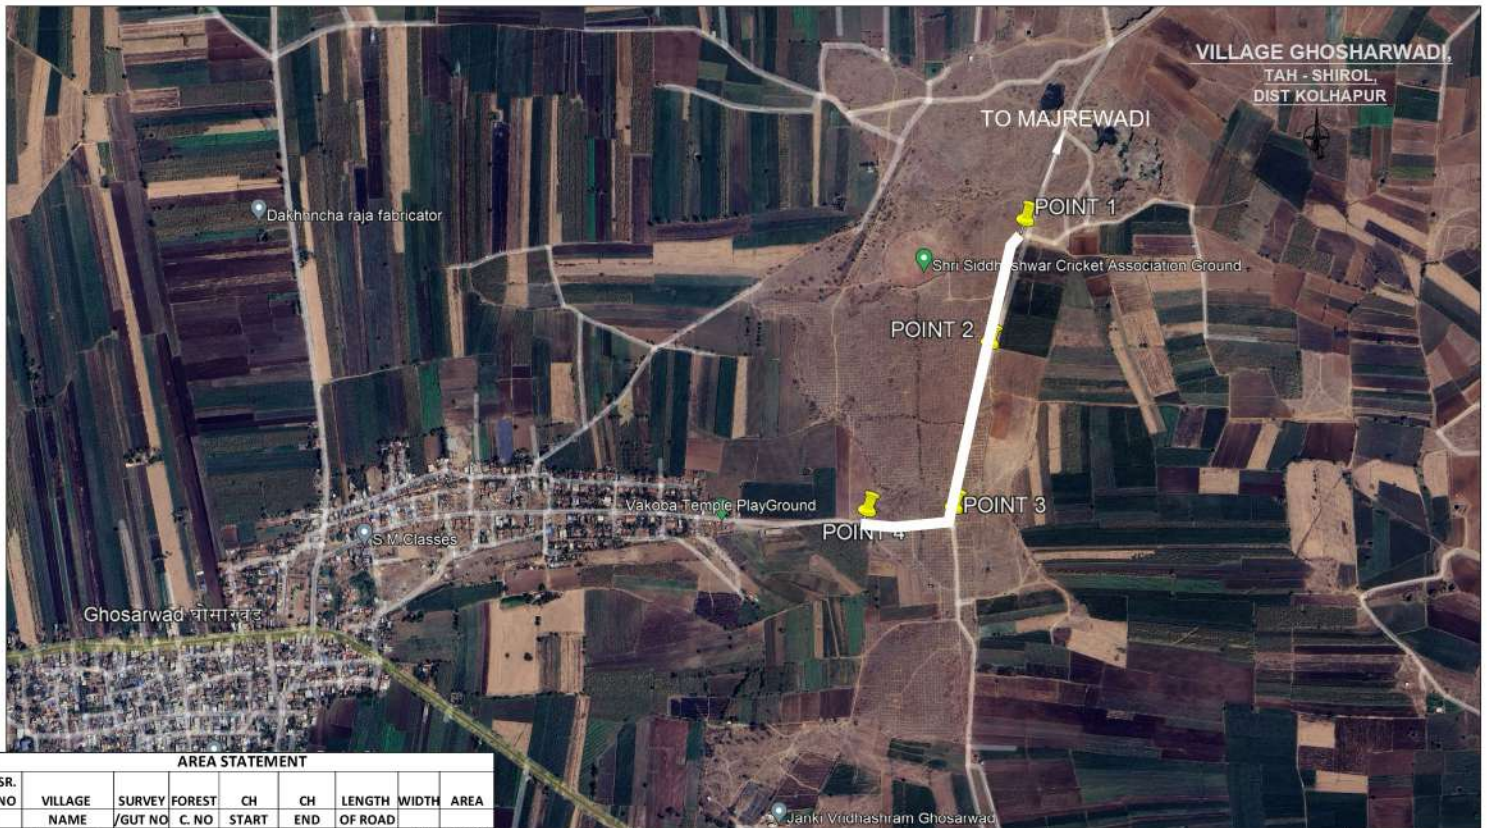

AREA STATEMENT

Sr. NO	VILLAGE NAME	SURVEY /GUT NO	FOREST C. NO	CH START	CH END	LENGTH OF ROAD (M)	WIDTH (M)	AREA (SQ M)
1	GHOSARWADI	1198	715	9/000	9/265	265	9	2385
2	GHOSARWADI	12	715	9/265	9/820	555	9	4995
TOTAL AREA GHOSARWADI						820		7380
TOTAL AREA IN HECTARE								0.738 HA

POINT	LATITUDE	LONGITUDE
POINT 1	16°37'14.73"N	74°34'20.95"E
POINT 2	16°37'6.85"N	74°34'18.56"E
POINT 3	16°36'56.23"N	74°34'16.14"E
POINT 4	16°36'56.02"N	74°34'10.35"E

DEPUTY ENGINEER
PUBLIC WORKS SUB DIV. SHIROL
JALNAGPUR, DIST. KOLHAPUR

EXECUTIVE ENGINEER
PUBLIC WORKS DIV. KOLHAPUR
DIST. KOLHAPUR

DY. CONSERVATOR OF FORESTS
KOLHAPUR FOREST DIVISION
DIST. KOLHAPUR