


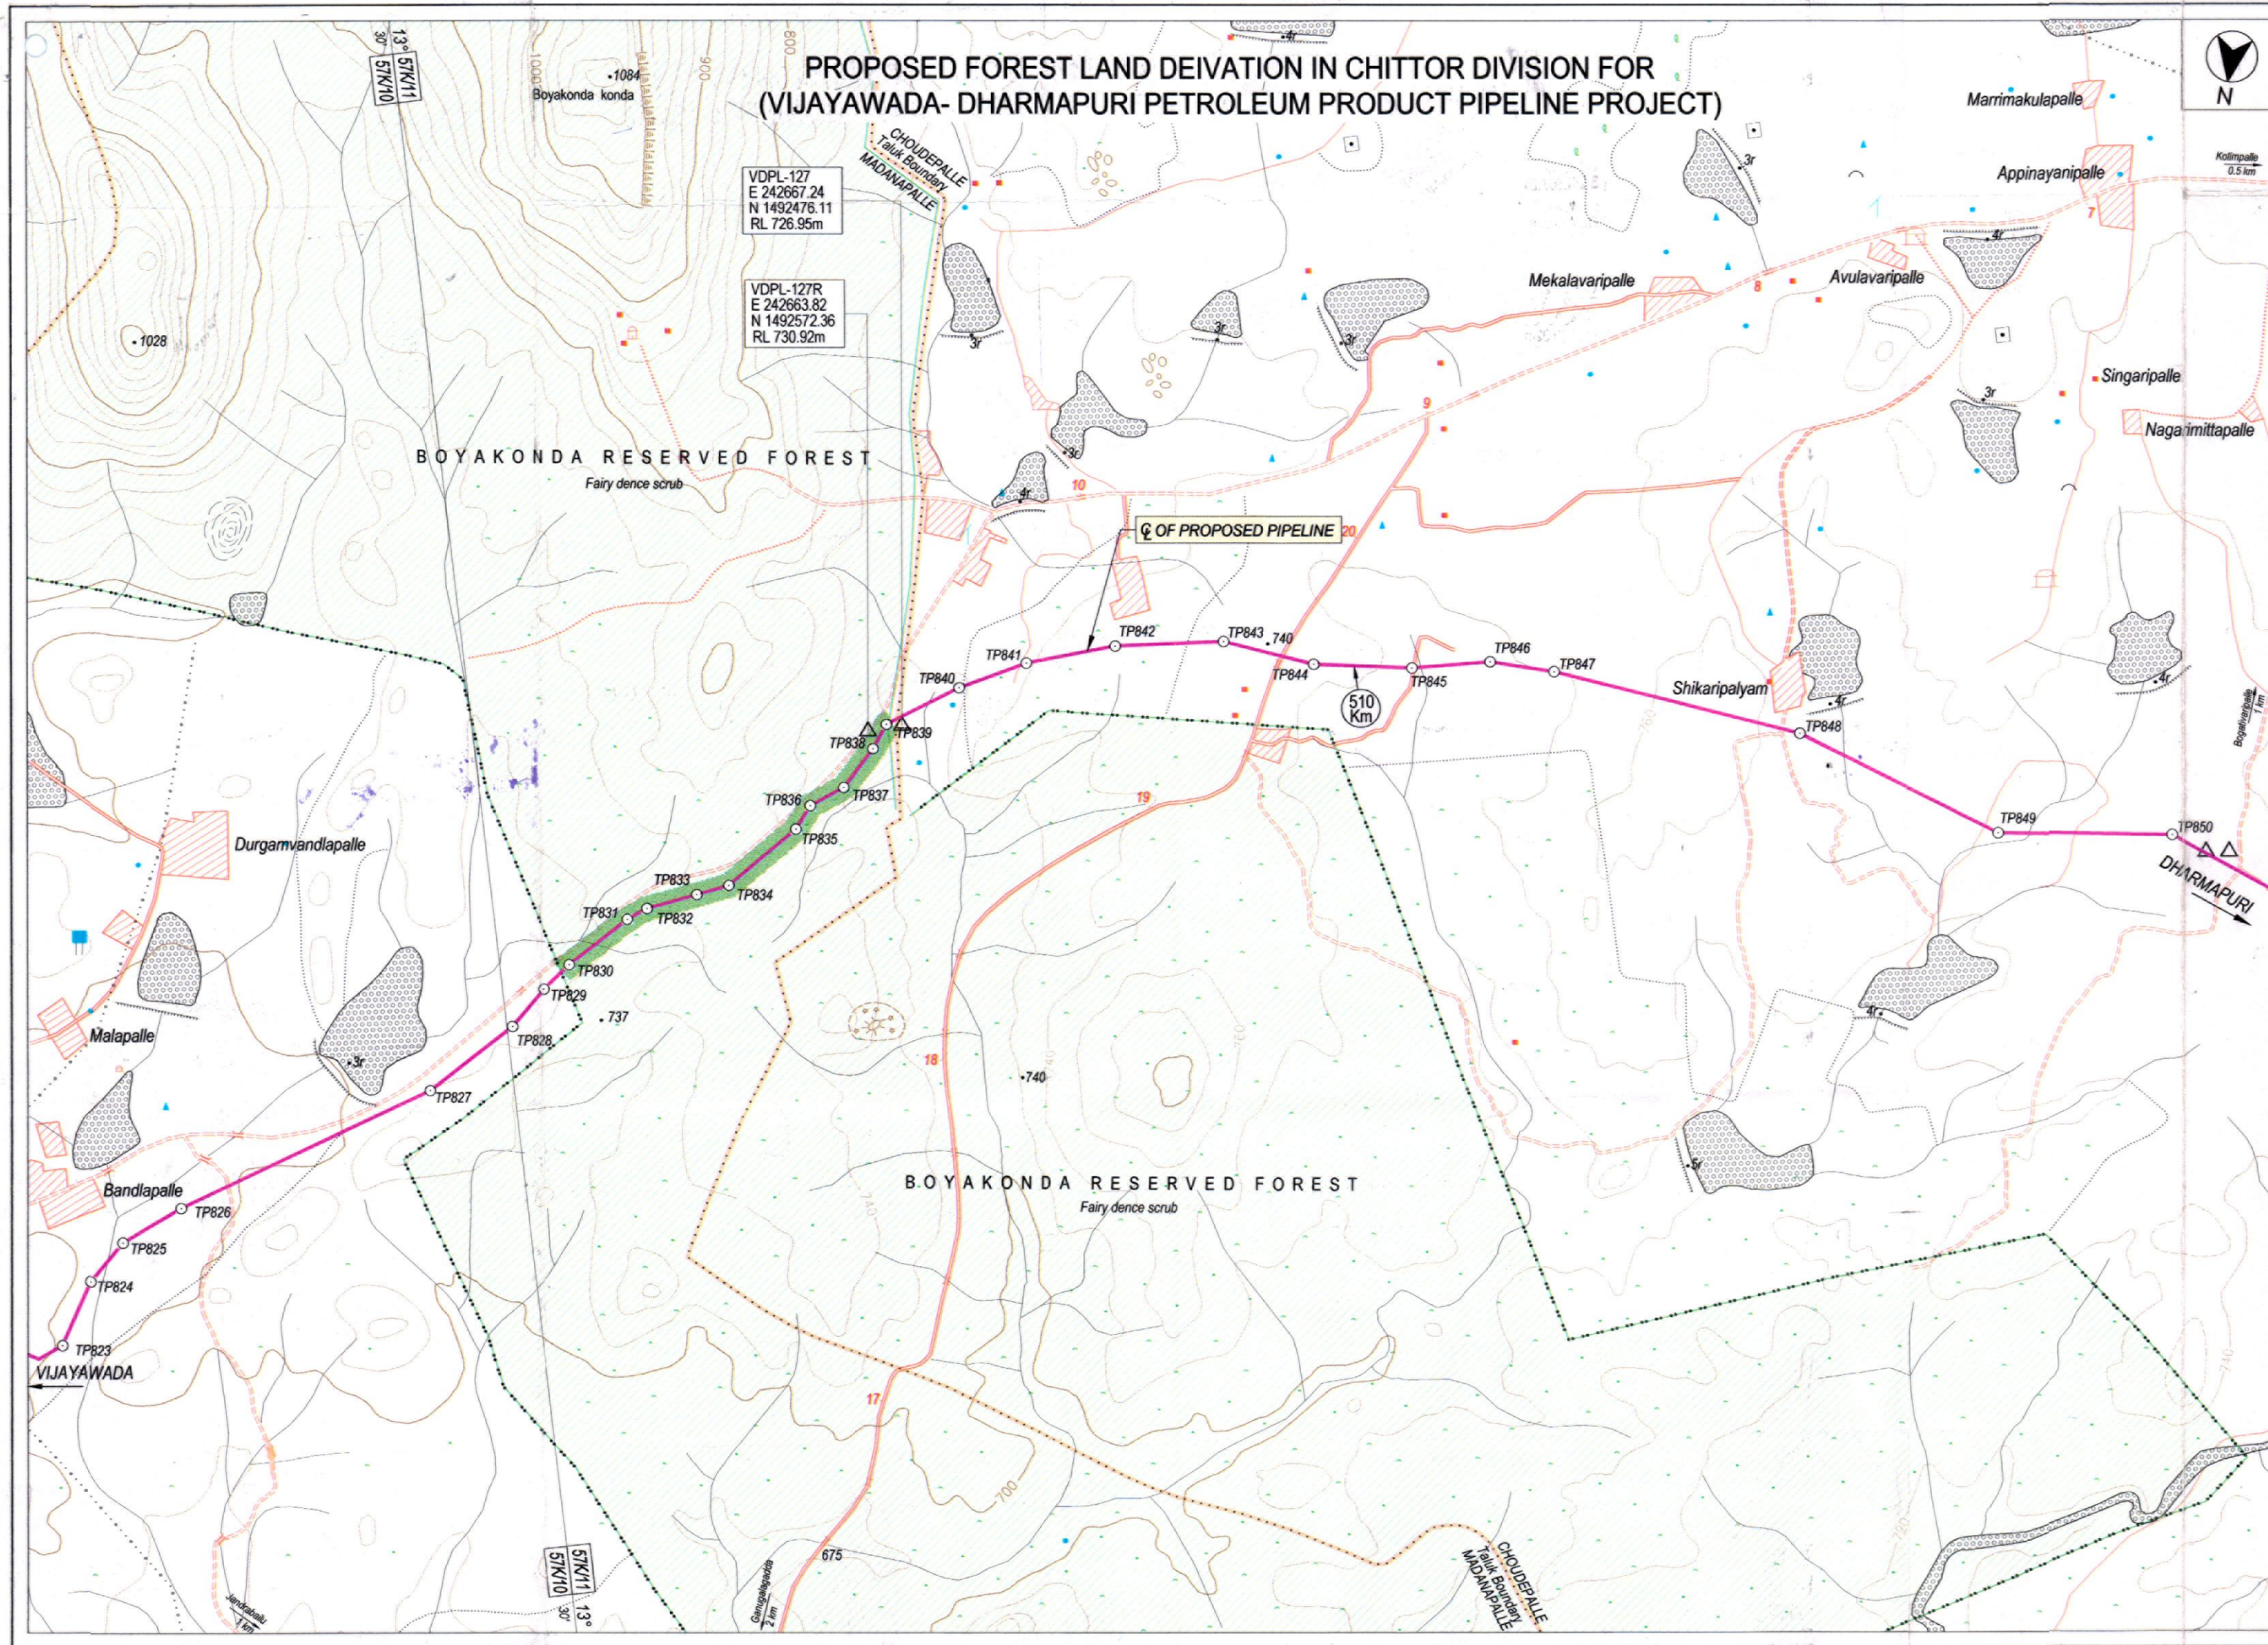

REFERENCE DRAWINGS									
DRAWING TITLE					DRAWING No.				
ALIGNMENT SHEET					HPCL/VDPL/ALN-290 TO 310				
CROSS SECTION					HPCL/VDPL/CS-641 TO 670				
SIGNED BY SURVEY AGENCY					SIGNED BY USER AGENCY				
					 Ramesh, General Manager - Pipeline Projects Hindustan Petroleum Corporation Limited 2nd Floor, No 332, Darus Salam Building, Queen's Road, Bangalore - 560052				
AREA STATEMENT									
Village Name	Survey No	Range	Division	Area in Acre-Gunta					
BOYAKONDA RESERVED FOREST	101	PUNGANUR	CHITTOR	2-34					
				Total	2-34				
DIVISIONAL FOREST OFFICER CHITTOR WEST DIVISION									
FOREST RANGE OFFICER PUNGANUR									
FOREST SECTION OFFICER PUNGANUR									
Kuraiah Vani Palli Bede									
HPCL PIPELINE IN PUNGANUR RANGE									
Index No.	Sl.No	Name Of The RF/Deemed Forest /Woodlot Area	Village Name	Svy No.	RF			Approval required for HPCL	
					Length	Width	Ext in Ha		
PUNGANUR RANGE									
1	1	Boyakonda Reserved Forest	Boyakonda Reserved Forest	101	1140	10	1.1483	1.1483	
TOTAL					1140	10	1.1483	1.1483	
0 17.08.2017 FOREST MAP FOR APPROVAL									
No. DATE REVISION									
BY CHKD APRD PROJ ENGR									
CLIENT	 HINDUSTAN PETROLEUM CORPORATION LTD., MUMBAI - 400001								
PROJECT	DETAILED ROUTE SURVEY VIJAYAWADA - DHARPURI PETROLEUM PRODUCT PIPELINE								
TITLE	ROUTE MAP FOR FOREST SECTION : VIJAYAWADA TO DHARPURI CHAINAGE : FROM 507/469 KM TO 508/609 KM								
SURVEY CONSULTANT	 SECON BANGALORE - 66								
SCALE	JOB No.		DWG. No.		REV.				
1:15,000	16000003-OQ-11982		HPCL/VDPL/RM-15		0				