


110KV LINE PART-1

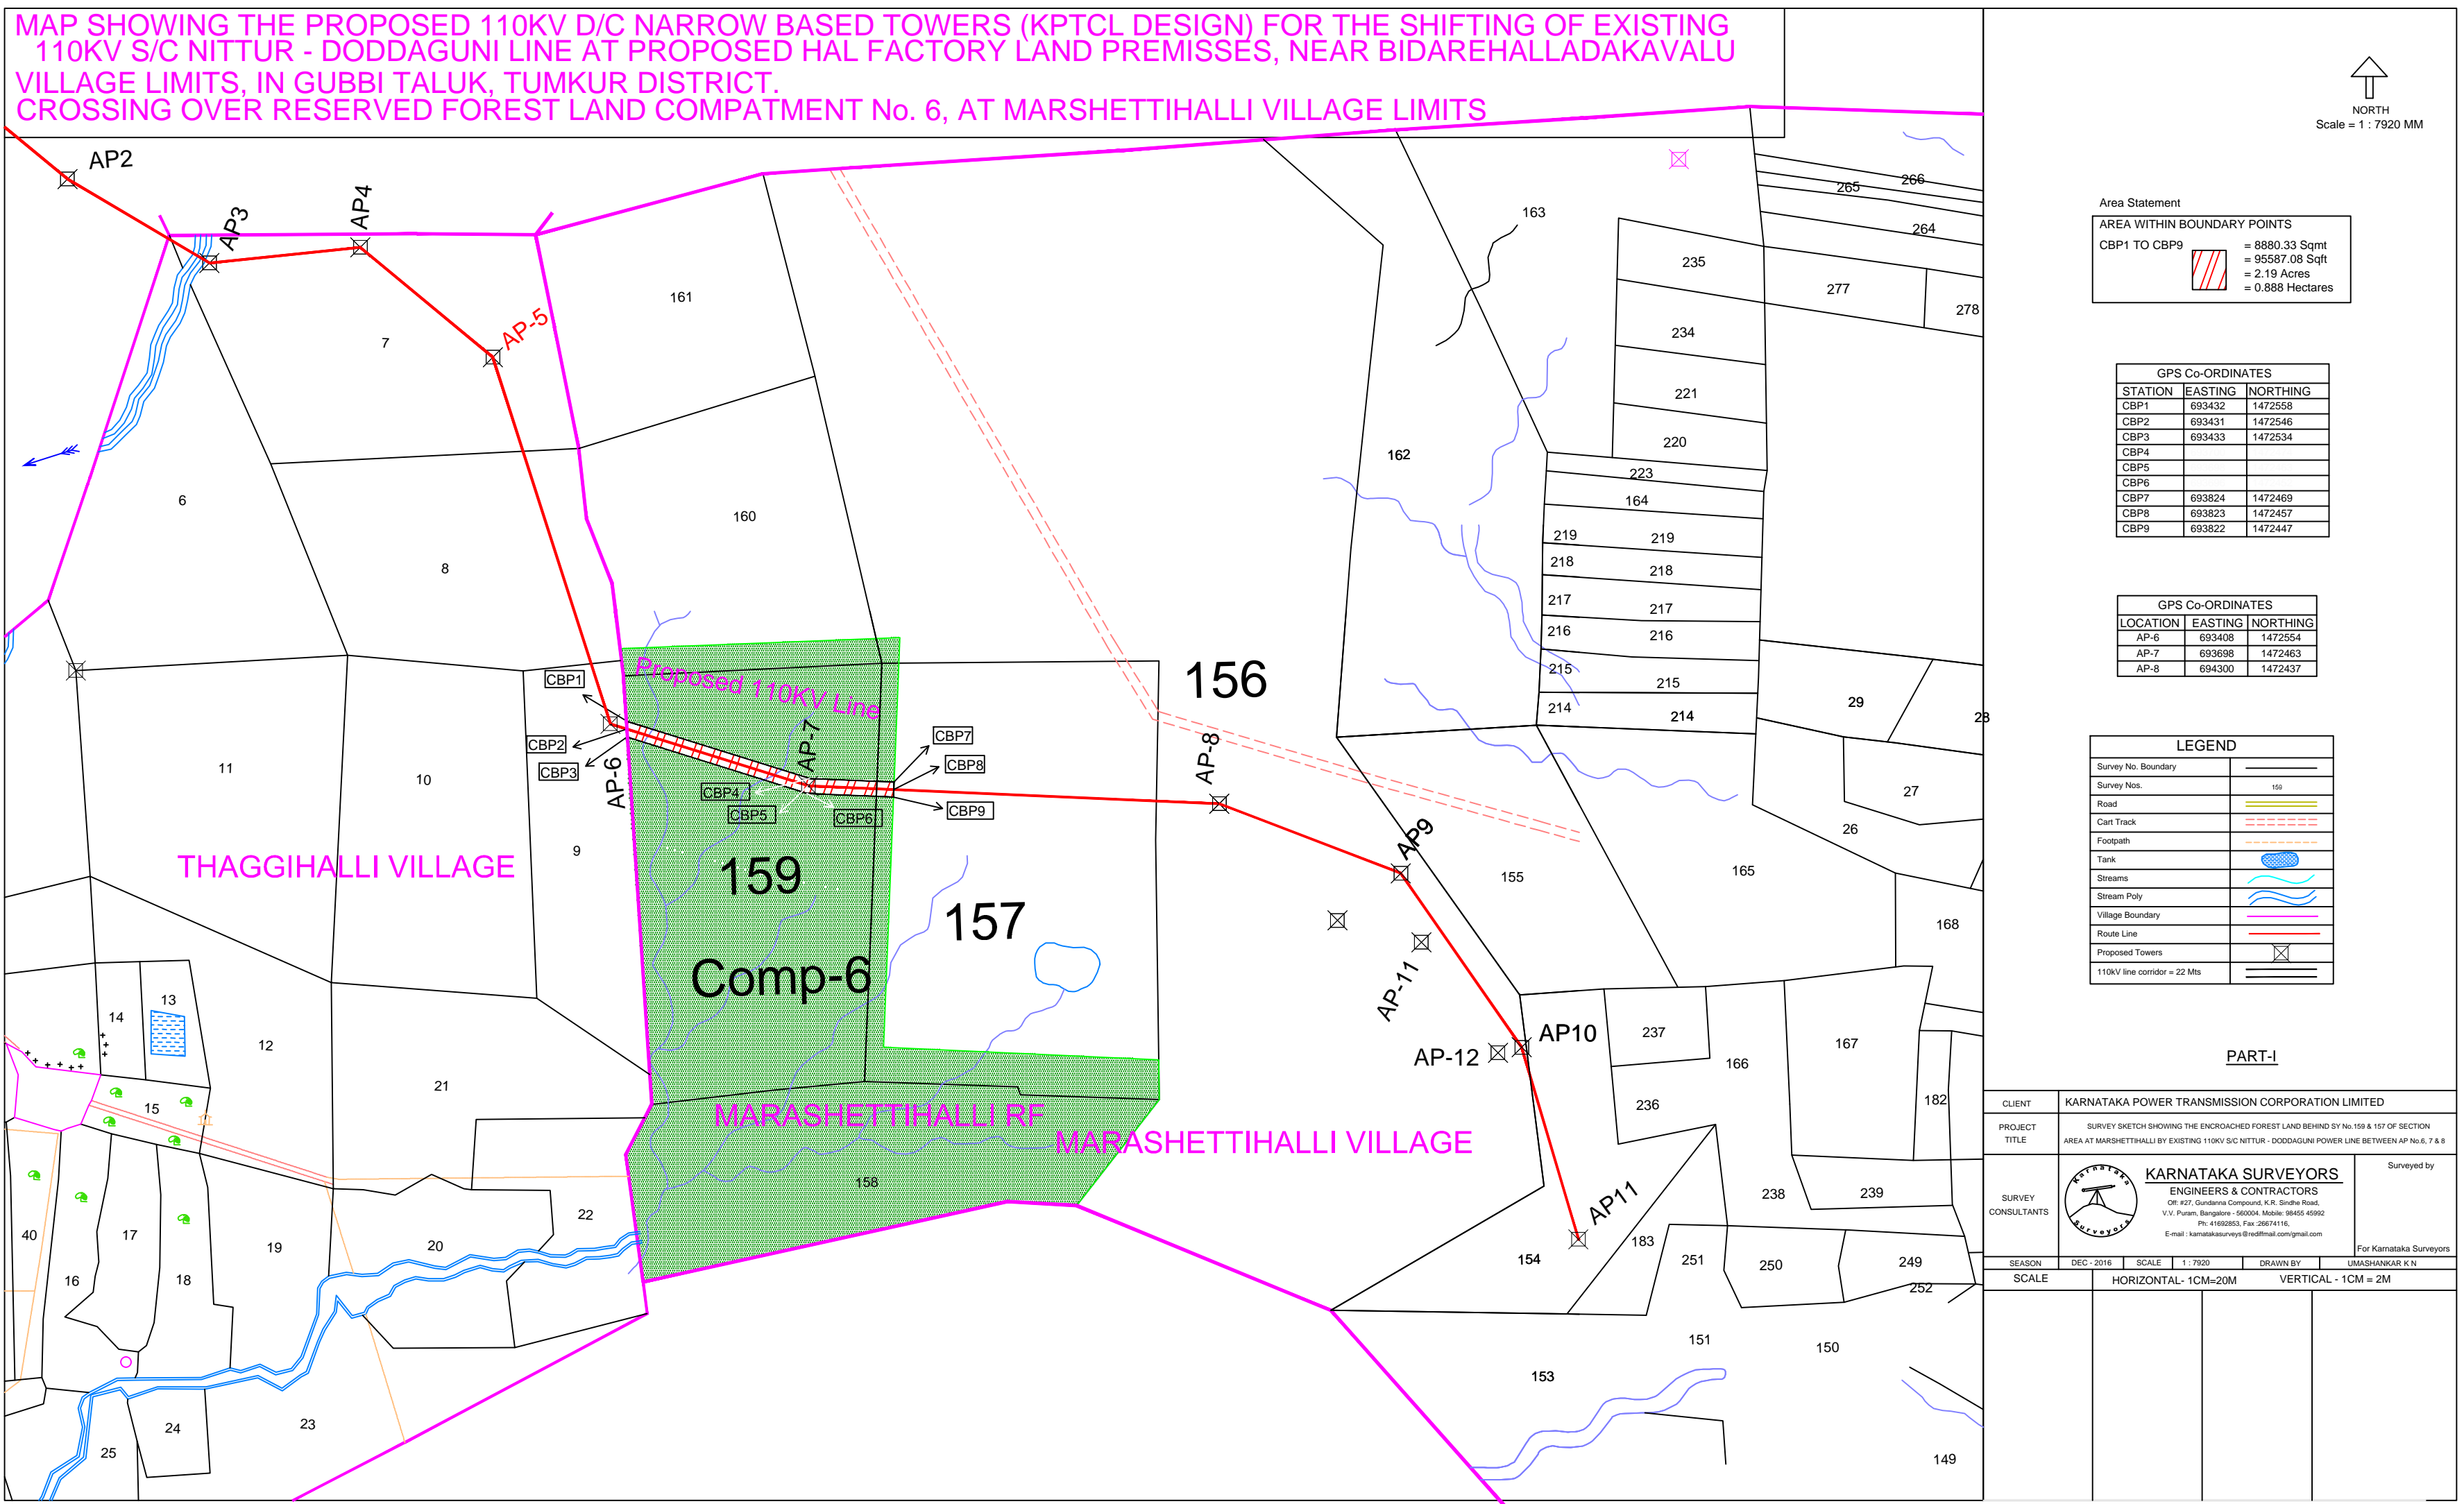

110KV LINE PART-2

