


220KV LINE PART-1

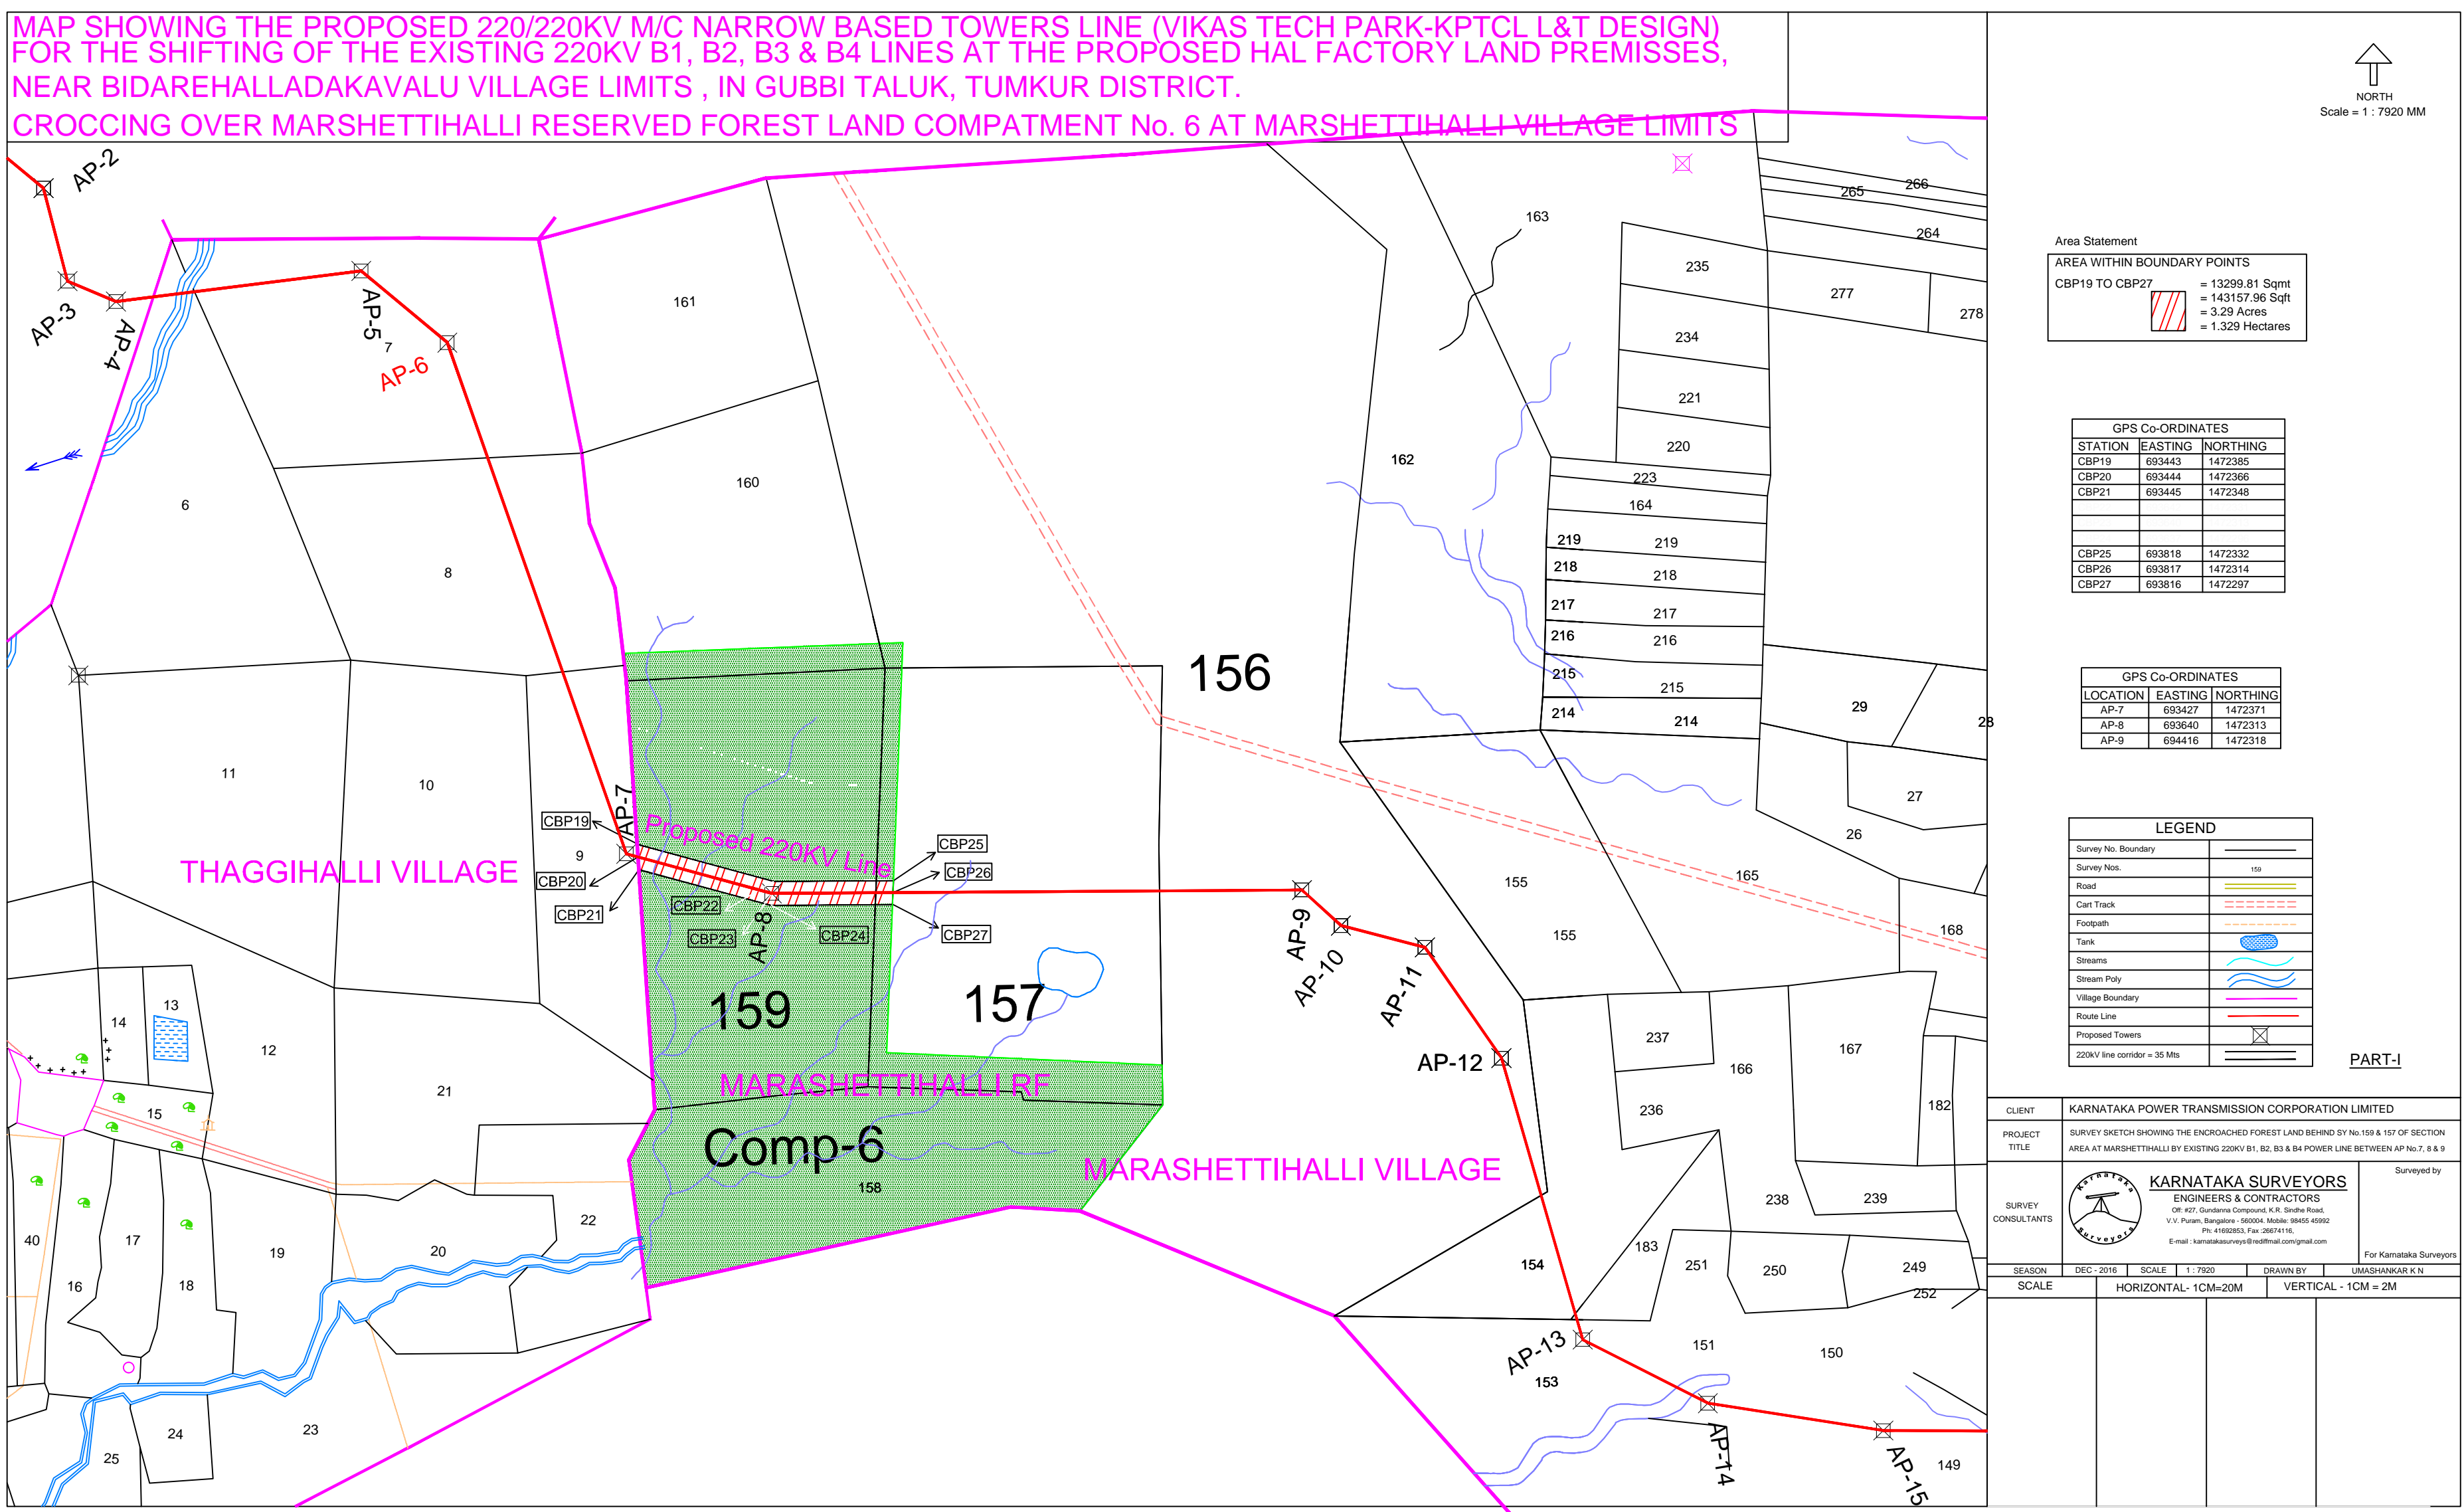

220KV LINE PART-2

