


FOREST DIVISION MATHURA, AGAINST PROTECTED FOREST LAND USED FOR PROPOSED ACCESS & MIDDLE PART TO
THE B.P.C.L. NEW RETAIL OUTLET ON MATHURA-VRINDAVAN ROAD (MDR-123), ON KM 5.0, AT CH. NO. 4.246 (LHS).
PLOT NO- 183/ 100/ 5, MAUZA- AHILYAGANJ, TEHSIL.- MATHURA, DISTRICT- MATHURA, (U.P.).

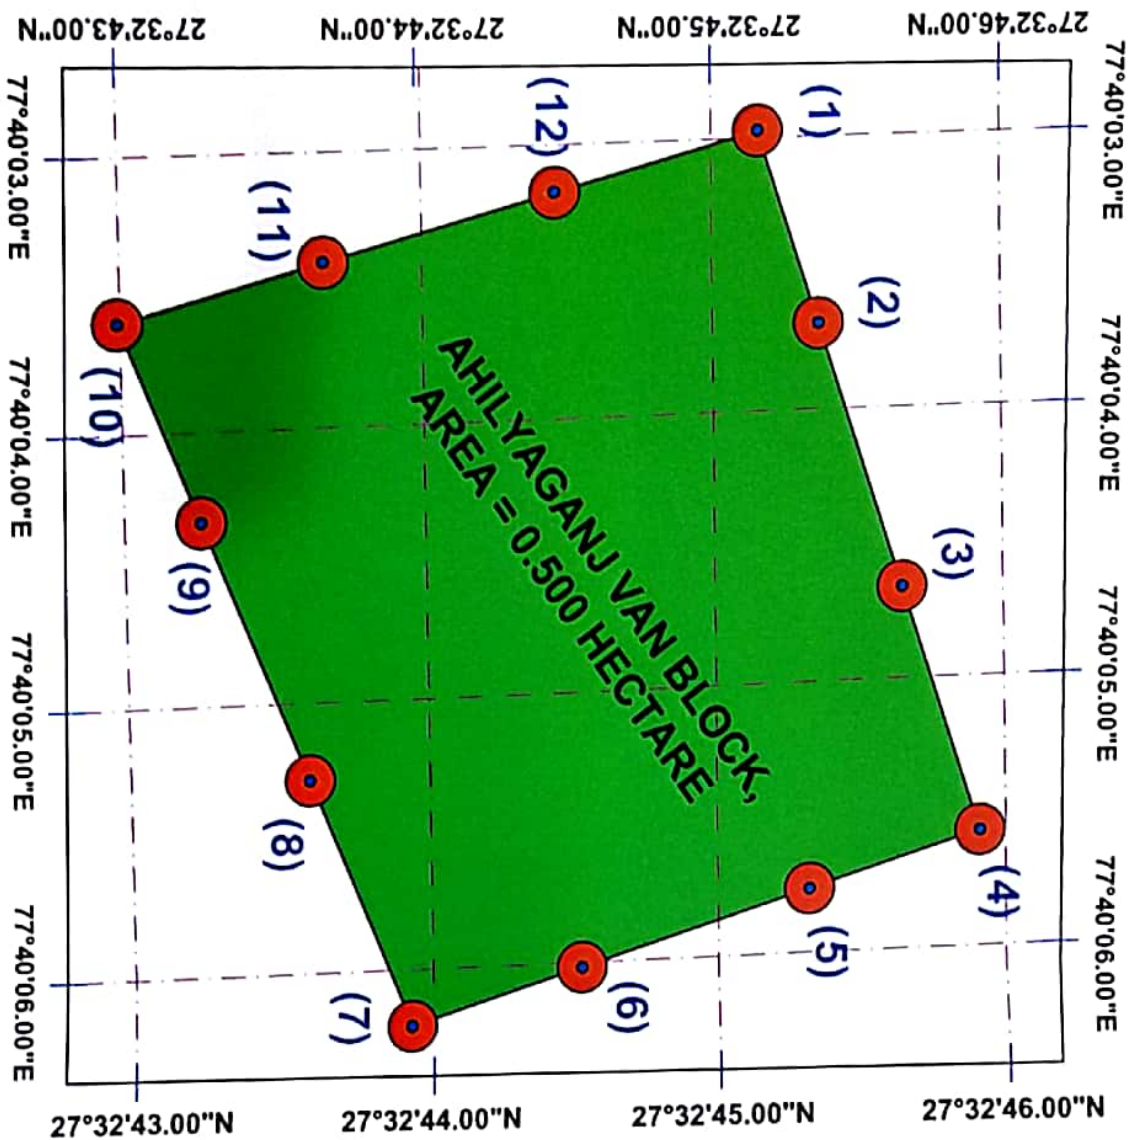

GEO REFERENCED CO-ORDINATES		
LOCATION	LONGITUDE	LATITUDE
(1)	77°40' 02.97"E	27°32' 45.15"N
(2)	77°40' 03.68"E	27°32' 45.36"N
(3)	77°40' 04.66"E	27°32' 45.64"N
(4)	77°40' 05.57"E	27°32' 45.89"N
(5)	77°40' 05.76"E	27°32' 45.31"N
(6)	77°40' 06.02"E	27°32' 44.53"N
(7)	77°40' 06.21"E	27°32' 43.94"N
(8)	77°40' 05.28"E	27°32' 43.60"N
(9)	77°40' 04.32"E	27°32' 43.25"N
(10)	77°40' 03.59"E	27°32' 42.98"N
(11)	77°40' 03.39"E	27°32' 43.68"N
(12)	77°40' 03.17"E	27°32' 44.47"N

LEGEND
 GPS CO-ORDINATES OF THE LOCATION
 AHILYAGANJ VAN BLOCK

NAME OF DRAWING		G.P.S. MAP	
DRAWING NO. 183/100/5		MDR(123)	
SCALE: AS SHOWN ABOVE		BDRSM	

राज्य वन अधिकारी
मथुरा रेज

प्रधानीय निदेशक
सांख्यिक वानिकी वन प्रभाग,
मथुरा