


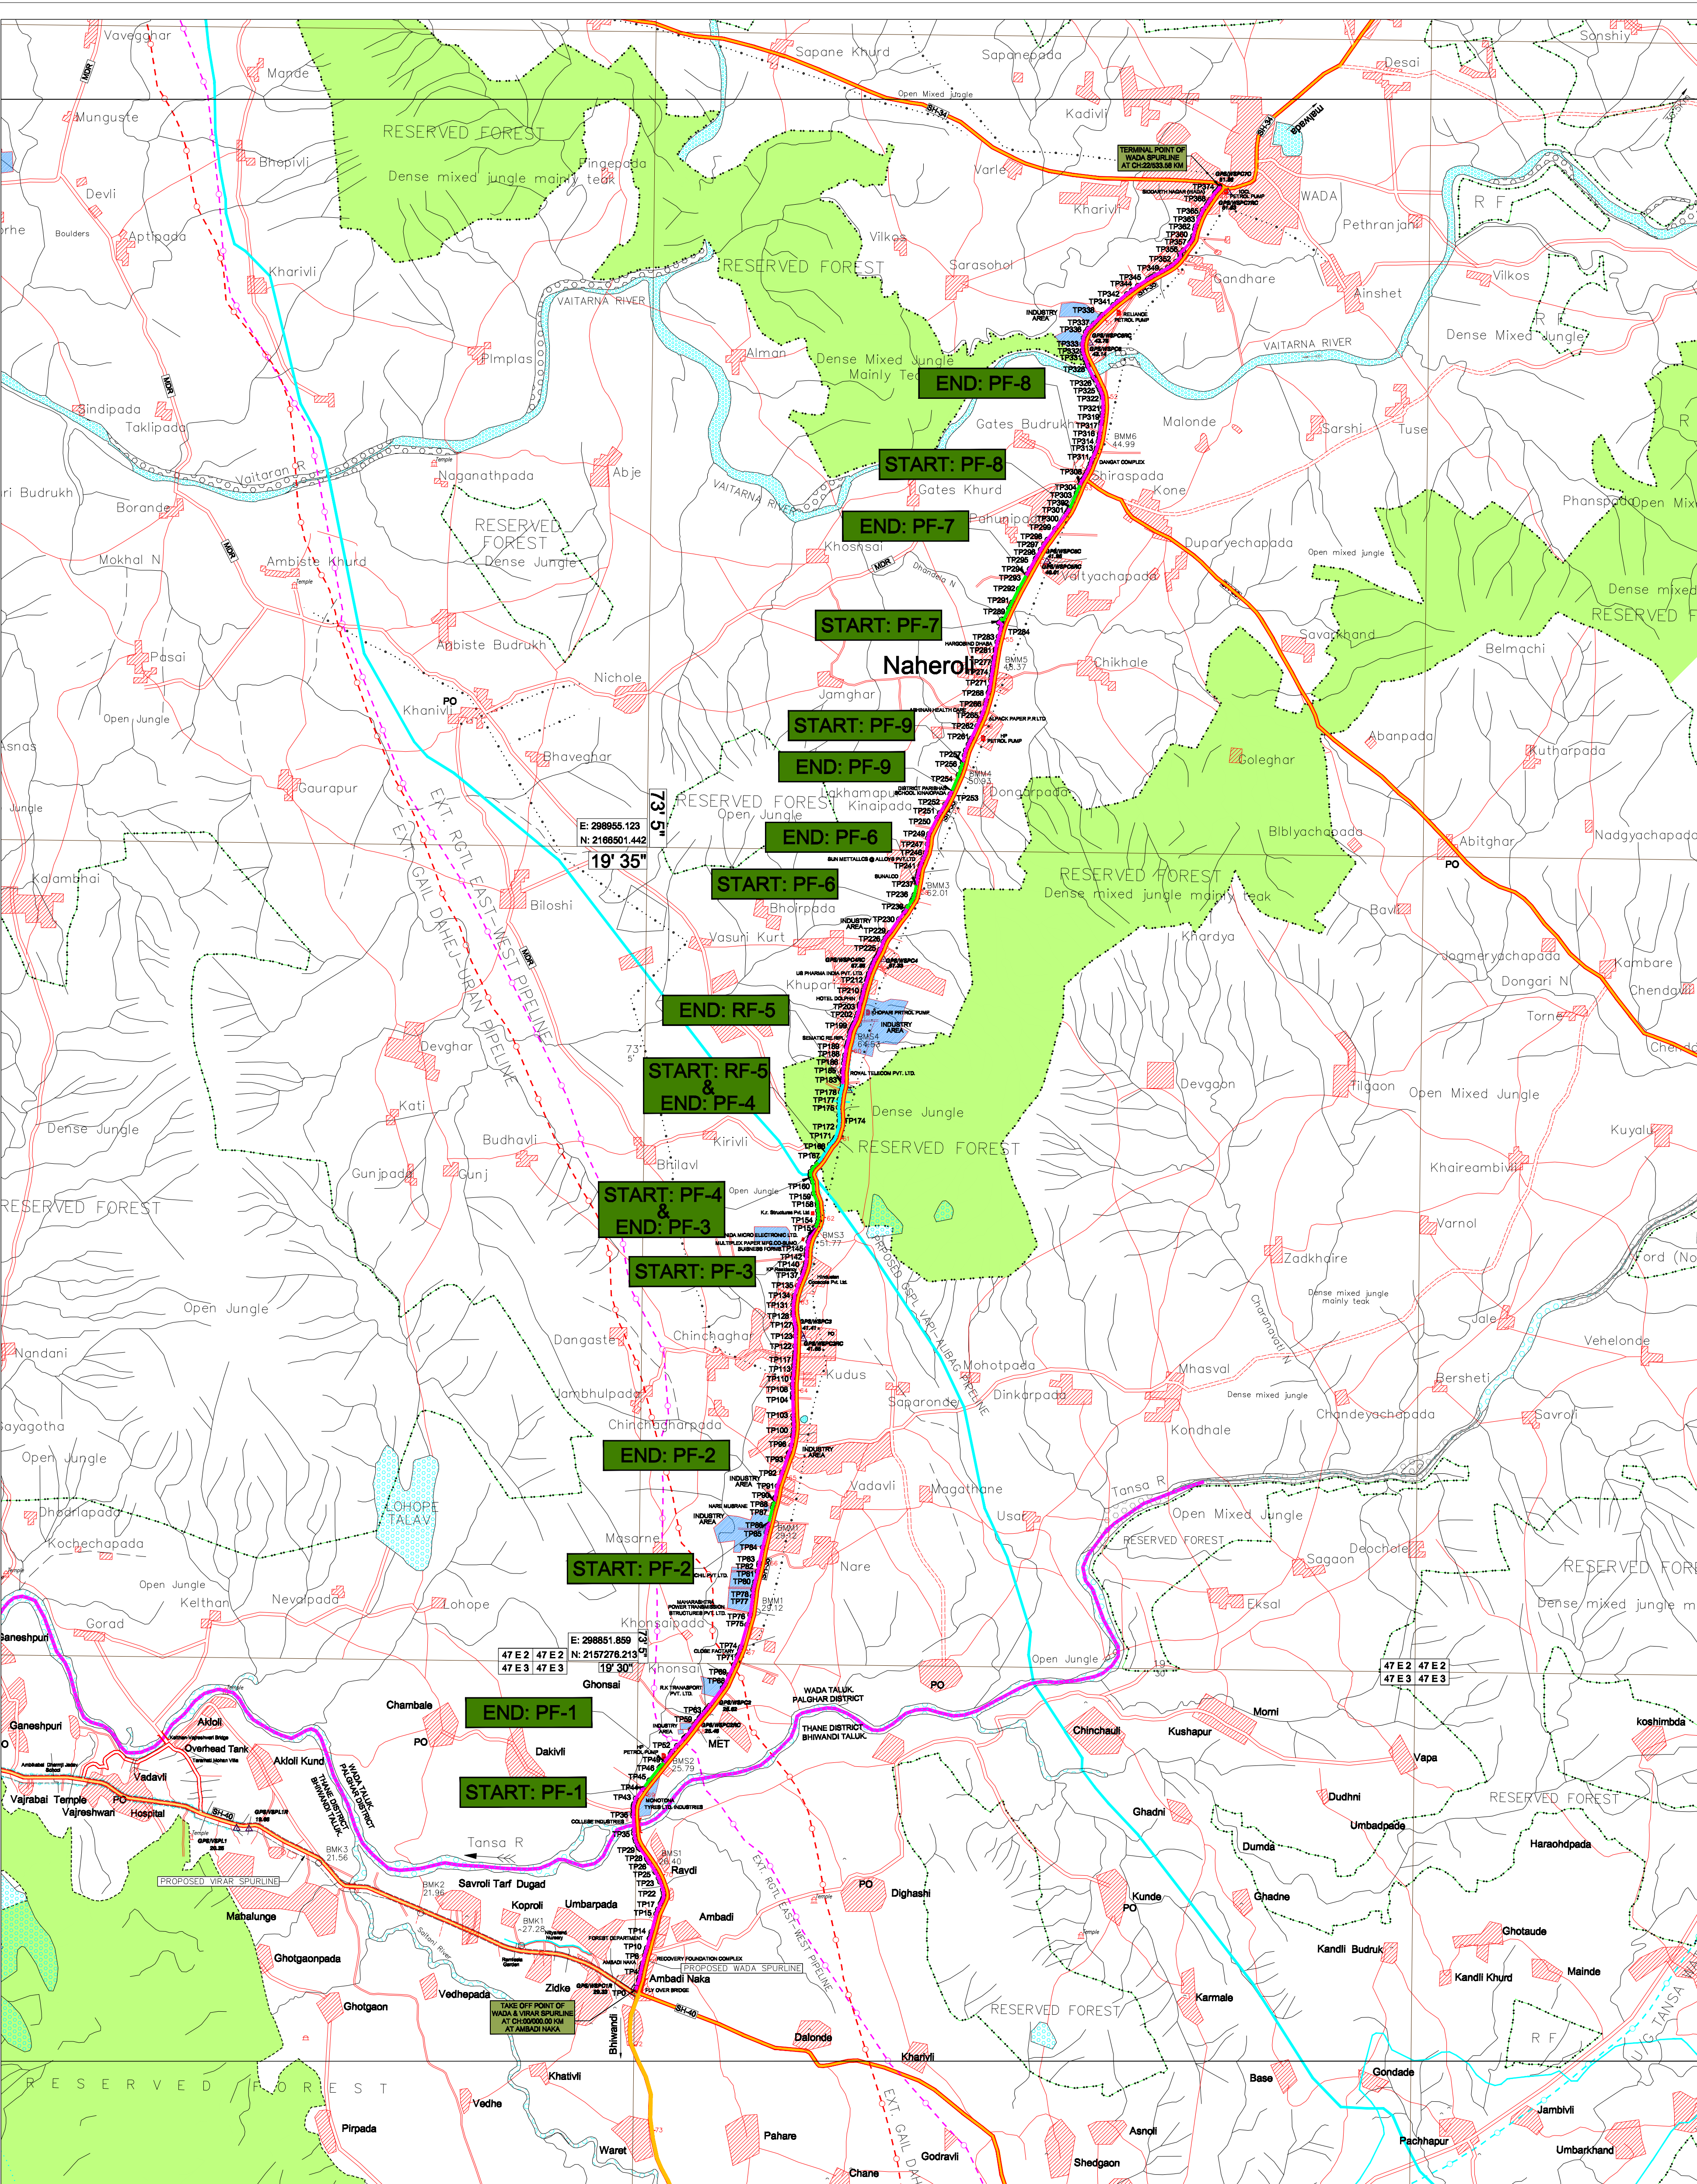

LEGEND

Roads: NH/SH;metalled with bridge & embankment;unmetalled.

Cart-track, Pack-track, Footpath,

Streams: defined; undefined. Canal with aqueduct & distance stone.

Dams: masonry or rock-filled; earthwork;Weir.

Rivers: dry with water channel;with island & rocks;Tidal river.

Wells: lined; unlined;Tube-well;Spring;Tanks: perennial; dry.

Embankments:road or rail. Cutting;Quarry; Broken ground.

Railways: broad gauge;under construction;metre gauge.

Contours with value;Sheet rock;Rocky ground;Boulders.

Towns or Villages: inhabited; deserted. Fort.

Huts: permanent; temporary. Watch tower; Brick kiln;Graves.

Temple, Chhatra, Church, Mosque, Idgh, Tomb;Shrine.

Hospital;Dispensary. Veterinary hospital;Police station.

Trees: Palm;Palmyra;Ordinary;Surveyed. Grass;Scrub.

Boundary:state; district; taluk.

Village trijunction;Reserved forest;Cultivation limit.

Main Power line. Power line.

Heights: triangulated; station; point; Bench-mark. GPS.

Proposed Oil pipeline with turning points.

PF NO	NAME OF PIPELINE	LATITUDE	LONGITUDE
START PF-1	WADA SPURLINE	19°29'18.50"N	73° 5'0.22"E
END PF-1		19°29'27.03"N	73° 5'6.81"E
START PF-2		19°30'55.87"N	73° 5'47.05"E
END PF-2		19°31'2.78"N	73° 5'48.89"E
START PF-3		19°32'45.39"N	73° 6'4.67"E
END PF-3		19°33'4.06"N	73° 6'1.78"E
START PF-4		19°33'4.06"N	73° 6'1.78"E
END PF-4		19°33'12.52"N	73° 6'7.66"E
START RF-5		19°33'12.52"N	73° 6'7.66"E
END RF-5		19°33'37.03"N	73° 6'13.98"E
START PF-6		19°34'42.06"N	73° 6'38.23"E
END PF-6		19°34'50.46"N	73° 6'41.63"E
START PF-7		19°36'27.18"N	73° 7'14.00"E
END PF-7		19°36'44.48"N	73° 7'22.99"E
START PF-8		19°37'9.56"N	73° 7'39.45"E
END PF-8		19°37'17.83"N	73° 7'43.16"E
START PF-9		19°35'33.43"N	73° 6'58.36"E
END PF-9		19°35'23.66"N	73° 6'54.32"E

INDEX

	PROPOSED GGL PIPELINE WITHIN NON FOREST AREA
	PROPOSED GGL PIPELINE WITHIN PF AREA
	PROPOSED GGL PIPELINE WITHIN RF AREA
	STATE HIGHWAY
	RESERVED FOREST AREA

00	15.12.16	ISSUED FOR APPROVAL			DHAVAL	ILYAS			
No	DATE	REVISIONS			BY	CHKD	APPD	PROJ ENGR	
CLIENT				GUJARAT GAS LIMITED AHMEDABAD, GUJARAT					
SURVEY CONSULTANTS				SECON PRIVATE LIMITED PLOT-147, 7B ROAD, EXPORT PROMOTION INDUSTRIAL PARK(EPIP) WHITEFIELD, BANGALORE - 66 PHONE - (080) 5119 7778 & 5115 7235					
TITLE		DETAILED ENGINEERING ROUTE MAP FOR CITY GAS DISTRIBUTION NETWORK FOR PALGHAR DISTRICT							
SCALE		DRAWING NO						REV	
1: 50,000		SECON/GGL/THANE GA/RM-01						00	