



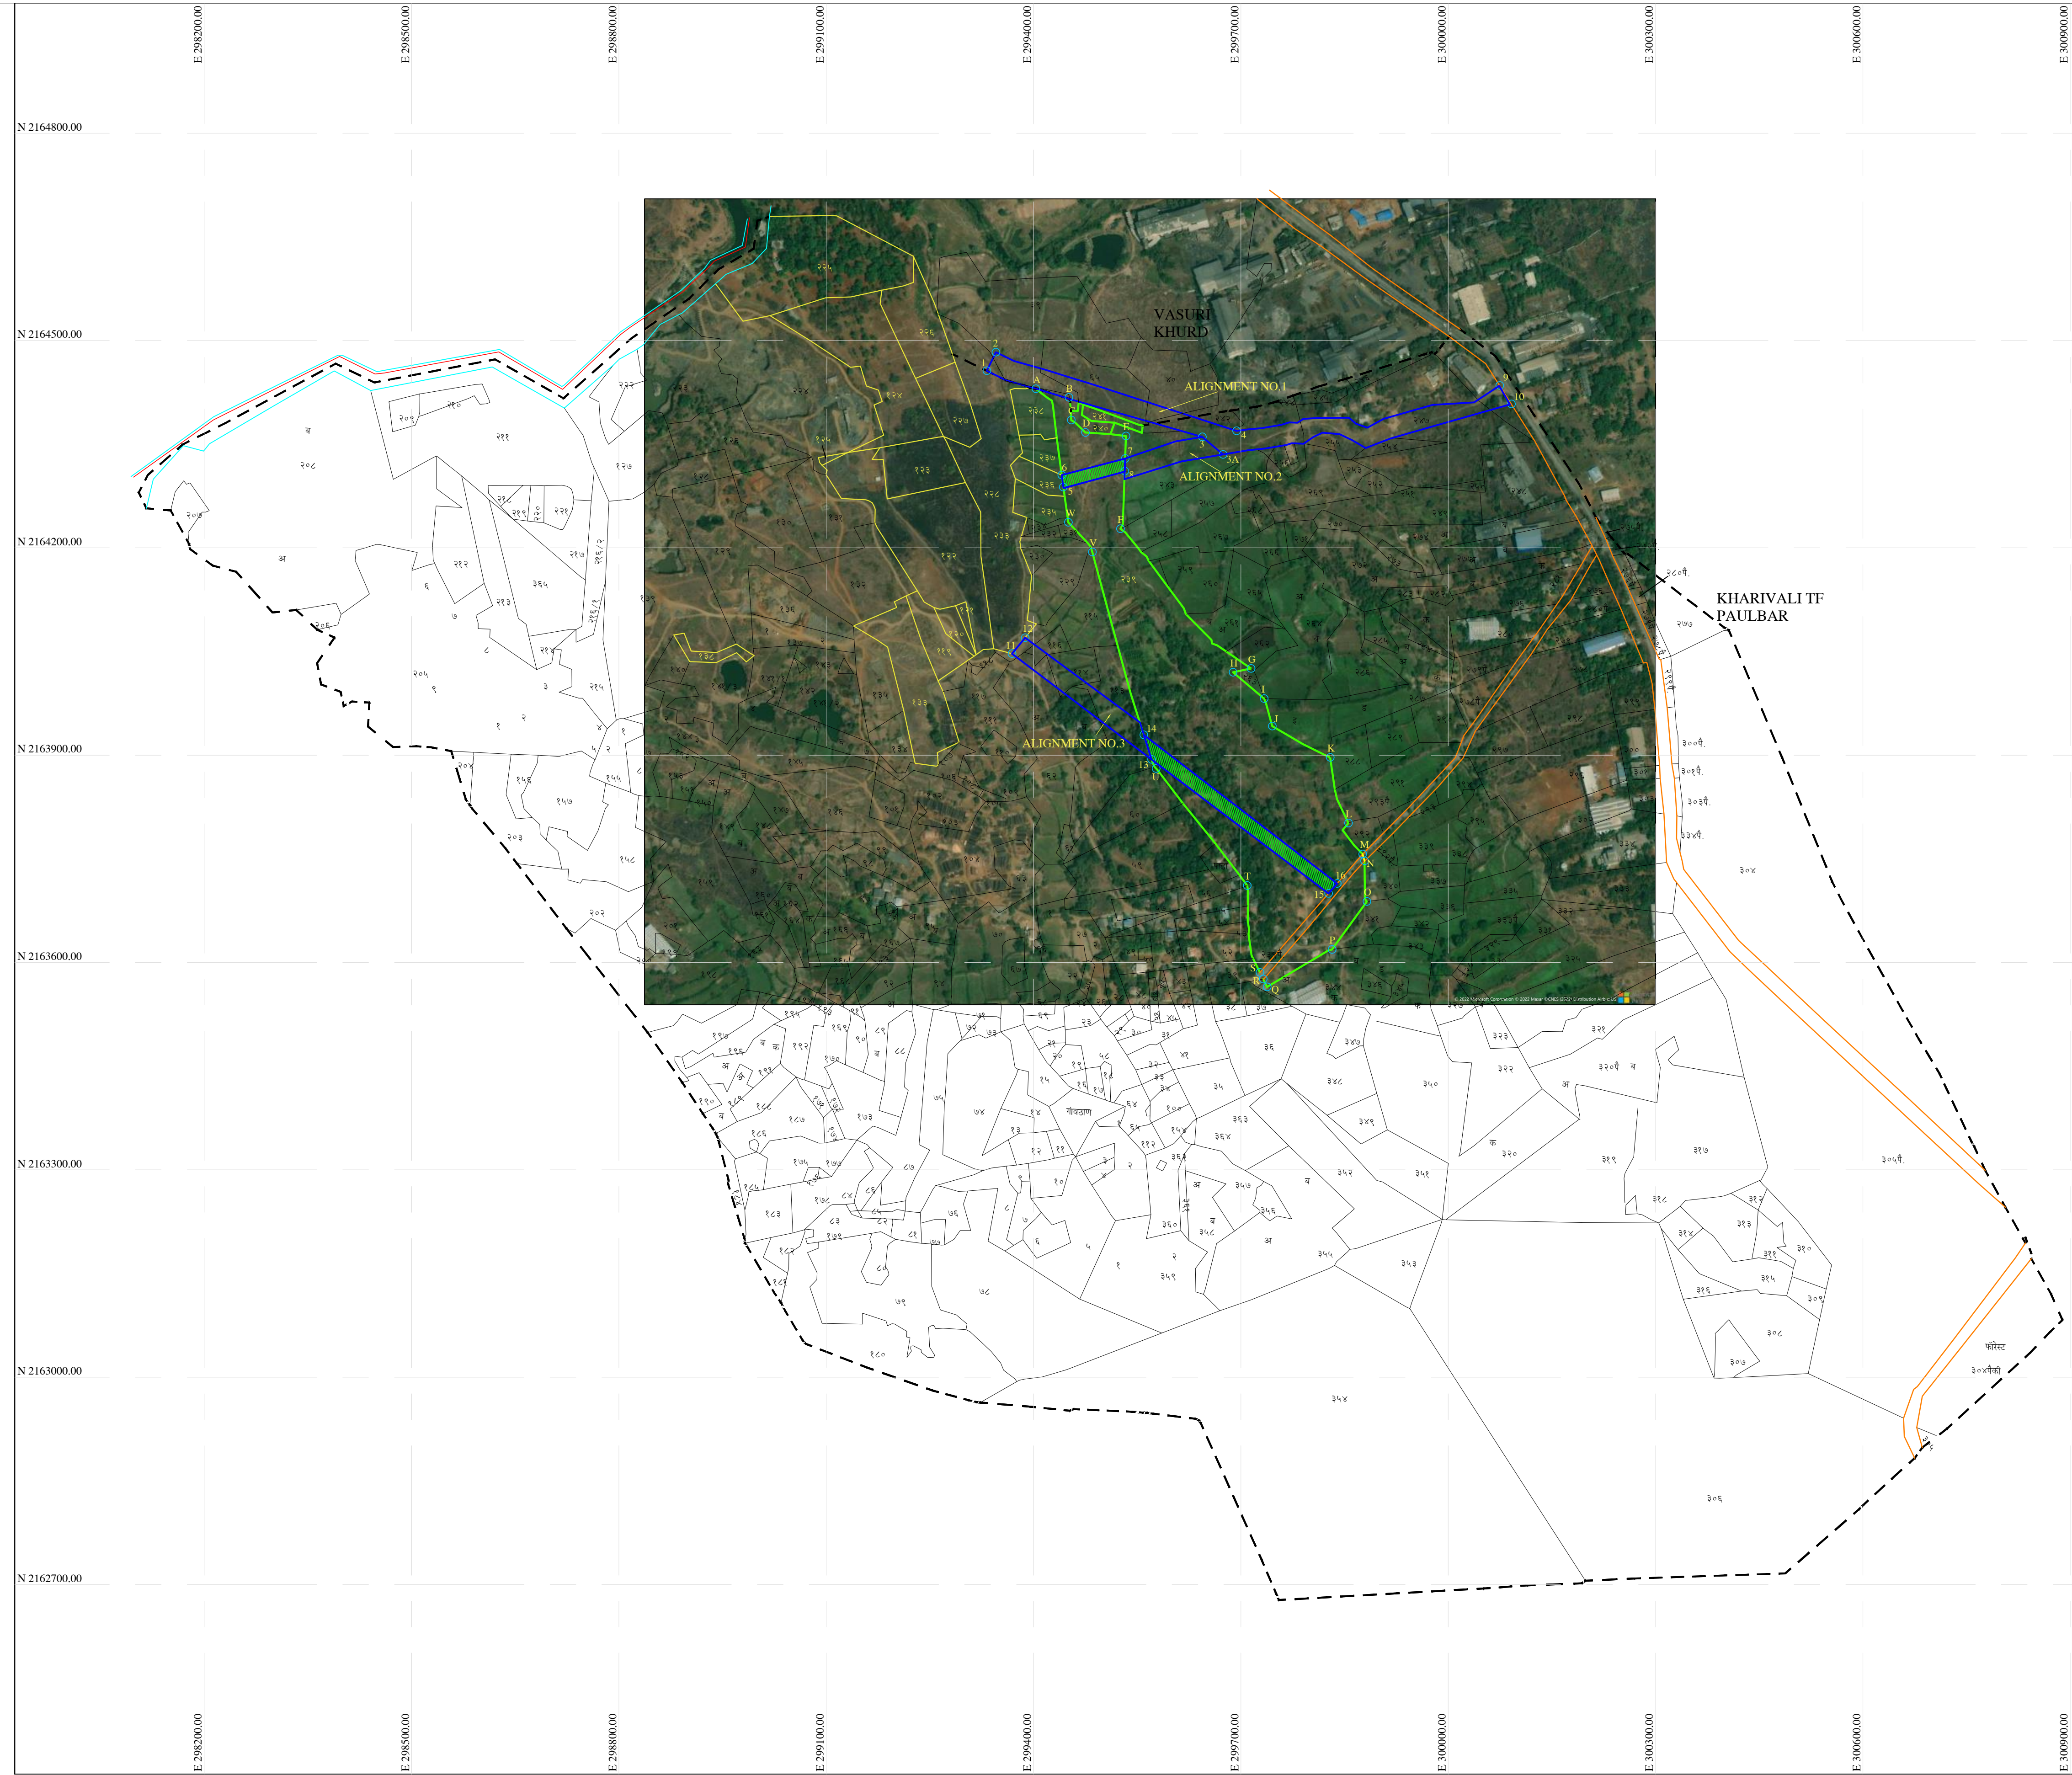

LOCATION OF PROPOSED ALIGNMENT PASSING THROUGH PROTECTED FOREST LAND SHOWING ON VILLAGE MAP

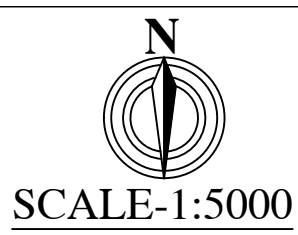

PROPOSAL FOR THE DIVERSION OF 0.18 HA. PROTECTED FOREST LAND FOR CONSTRUCTION OF ACCESS/APPROACH ROAD TO PROPOSED LOGISTIC PARK INCLUDING WAREHOUSING PROJECT, UNDERGROUND WATER PIPELINE, ELECTRICITY CABLE, AND OTHER ANCILLARY ACTIVITIES IN GUT NO.239/4 SURVEY NO.98/1 OF VILLAGE-KHARIVALI TF PAULBAR, TAL-WADA, DIST-PALGHAR MAHARASHTRA.

LEGENDS	
	SURVEY BOUNDARY
	VILLAGE BOUNDARY
	EXISTING ROAD
	REQUIRED PROTECTED FOREST
	PROPOSED ALIGNMENTS
	PROPOSED ALIGNMENT ROAD PASSING THROUGH FOREST AREA
	PRIVATE LAND
	CO-ORDINATE POINTS

CO-ORDINATES OF ALIGNMENT NO.1				
SR. NO.	LATITUDE	LONGITUDE	EASTING	NORTHING
1	19°33'54.48"N	73°5'13.68"E	299330.99 m E	2164455.12 m N
2	19°33'54.48"N	73°5'14.12"E	299344.13 m E	2164443.04 m N
3	19°33'50.59"N	73°5'24.39"E	299642.13 m E	2164359.07 m N
3A	19°33'49.74"N	73°5'25.52"E	299674.78 m E	299674.78 m E
4	19°33'50.90"N	73°5'26.06"E	299690.92 m E	2164348.06 m N
5	19°33'53.18"N	73°5'39.18"E	300074.13 m E	2164433.91 m N
10	19°33'52.31"N	73°5'39.70"E	300088.99 m E	2164406.99 m N

CO-ORDINATES OF ALIGNMENT NO.2				
SR. NO.	LATITUDE	LONGITUDE	EASTING	NORTHING
5	19°33'47.97"N	73°5'17.67"E	299445.35 m E	2164280.69 m N
6	19°33'48.47"N	73°5'17.65"E	299444.94 m E	2164296.08 m N
7	19°33'48.57"N	73°5'20.66"E	299533.06 m E	2164338.50 m N
8	19°33'48.94"N	73°5'20.65"E	299532.55 m E	2164309.55 m N
9	19°33'53.18"N	73°5'39.18"E	300074.13 m E	2164433.91 m N
10	19°33'52.31"N	73°5'39.70"E	300088.99 m E	2164406.99 m N

CO-ORDINATES OF ALIGNMENT NO.3				
SR. NO.	LATITUDE	LONGITUDE	EASTING	NORTHING
11	19°33'40.28"N	73°5'15.11"E	299388.09 m E	2164045.05 m N
12	19°33'41.04"N	73°5'15.79"E	299388.17 m E	2164068.20 m N
13	19°33'35.28"N	73°5'22.16"E	299571.87 m E	2163889.00 m N
14	19°33'36.35"N	73°5'21.77"E	299561.00 m E	2163922.00 m N
15	19°33'29.10"N	73°5'31.02"E	299838.02 m E	2163866.00 m N
16	19°33'29.56"N	73°5'31.36"E	299838.00 m E	2163710.00 m N


CO-ORDINATES OF PROTECTED FOREST AREA				
SR. NO.	LATITUDE	LONGITUDE	EASTING	NORTHING
A	19°33'52.78"N	73°5'16.16"E	299403.00 m E	2164429.00 m N
B	19°33'52.24"N	73°5'17.92"E	299454.00 m E	2164412.00 m N
C	19°33'51.27"N	73°5'18.03"E	299457.00 m E	2164382.00 m N
D	19°33'50.66"N	73°5'18.76"E	299478.00 m E	2164363.00 m N
E	19°33'50.48"N	73°5'20.68"E	299534.00 m E	2164357.00 m N
F	19°33'46.00"N	73°5'20.63"E	299531.00 m E	2164219.00 m N
G	19°33'39.30"N	73°5'27.37"E	299725.00 m E	2164011.00 m N
H	19°33'39.10"N	73°5'26.48"E	299699.00 m E	2164005.00 m N
I	19°33'37.85"N	73°5'28.07"E	299745.00 m E	2163966.00 m N
J	19°33'36.52"N	73°5'28.50"E	299757.00 m E	2163925.00 m N
K	19°33'35.02"N	73°5'31.46"E	299843.00 m E	2163878.00 m N
L	19°33'31.88"N	73°5'32.43"E	299870.00 m E	2163781.00 m N
M	19°33'31.00"N	73°5'32.68"E	299877.00 m E	2163754.00 m N
N	19°33'30.81"N	73°5'32.89"E	299883.00 m E	2163748.00 m N
O	19°33'28.05"N	73°5'33.43"E	299898.00 m E	2163663.00 m N
P	19°33'25.69"N	73°5'31.68"E	299846.00 m E	2163591.00 m N
Q	19°33'24.12"N	73°5'27.51"E	299724.00 m E	2163544.00 m N
R	19°33'24.93"N	73°5'27.53"E	299725.00 m E	2163549.00 m N
S	19°33'25.39"N	73°5'27.63"E	299728.00 m E	2163583.00 m N
T	19°33'28.67"N	73°5'27.35"E	299725.00 m E	2163684.00 m N
U	19°33'34.53"N	73°5'22.45"E	299560.00 m E	2163866.00 m N
V	19°33'45.10"N	73°5'19.10"E	299486.00 m E	2164192.00 m N
W	19°33'46.26"N	73°5'17.95"E	299453.00 m E	2164228.00 m N

AREA STATEMENT OF FOREST LAND								
SR.NO.	VILLAGE	TALUKA	DIST.	REQUIRED FOREST LAND			LEGAL STATUS OF REQUIRED FOREST LAND	
				S./GUT NO.	ALIGNMENT NO.	AREA (Sq.M)		AREA (Ha.)
1	KHARIVALI TF FOULBAR	WADA	PALGHAR	239	2	1776.50	0.18	PROTECTED FOREST
					3	6528.97	0.65	PROTECTED FOREST


AREA STATEMENT OF NON FOREST LAND								
SR.NO.	VILLAGE	TALUKA	DIST.	REQUIRED NON FOREST LAND				LEGAL STATUS OF REQUIRED NON FOREST LAND
				S./GUT NO.	ALIGNMENT NO.	AREA [Sq.M]	AREA [Ha.]	
1	VASURI KH	WADA	PALGHAR	39,65,40.5	1	22978.97	2.29	PRIVATE LAND
	KHARIVALI TF POULBAR	WADA	PALGHAR	247,243				
2	KHARIVALI TF POULBAR	WADA	PALGHAR	247,243	2	16223.46	1.62	PRIVATE LAND
3	KHARIVALI TF POULBAR	WADA	PALGHAR	113,114, 116.62	3	6916.83	0.69	PRIVATE LAND

DIWAKAR N. SUBHASHRAO
Dy.CE, JAWAHAR FOREST DIVISION.

NEHALKUMAR HASMUKHRAI GANDHI
AUTHORISED SIGNATORY

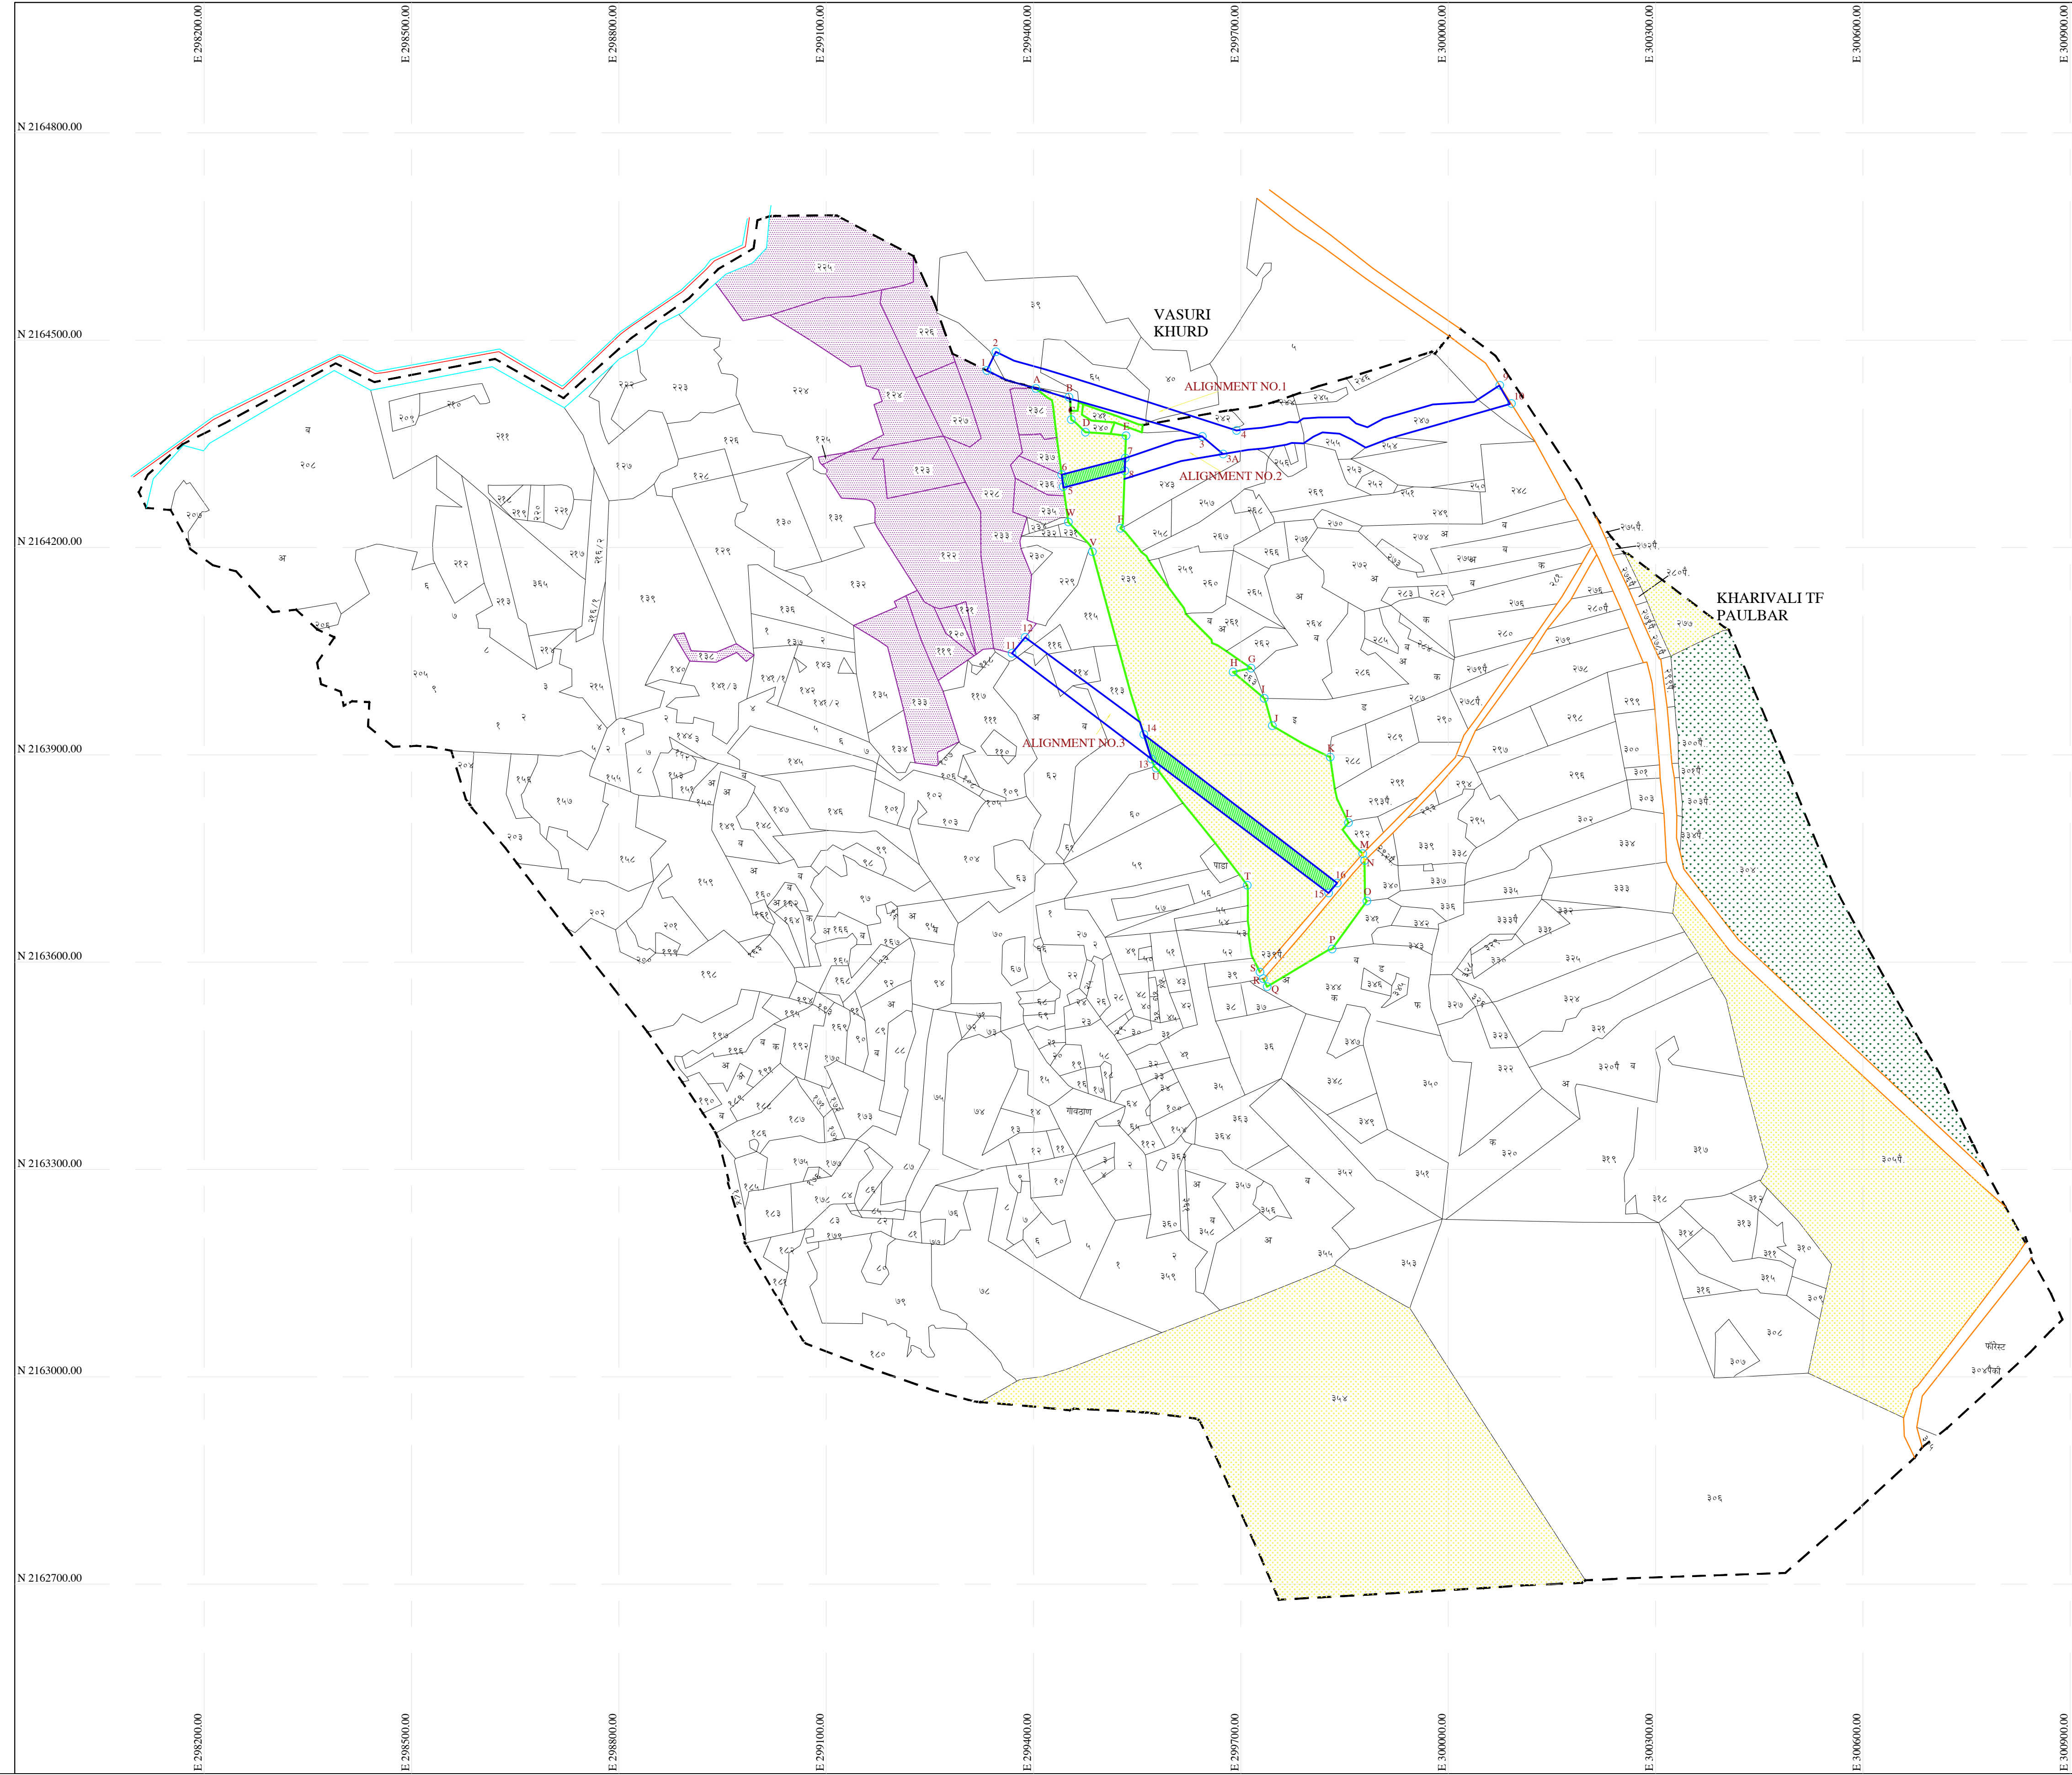

LOCATION OF PROPOSED ALIGNMENT PASSING THROUGH PROTECTED FOREST LAND SHOWING ON VILLAGE MAP

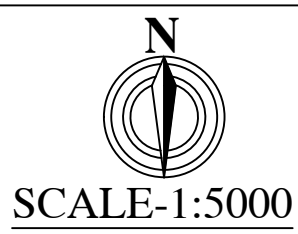

PROPOSAL FOR THE DIVERSION OF 0.18 HA. PROTECTED FOREST LAND FOR CONSTRUCTION OF ACCESS/APPROACH ROAD TO PROPOSED LOGISTIC PARK INCLUDING WAREHOUSING PROJECT, UNDERGROUND WATER PIPELINE, ELECTRICITY CABLE, AND OTHER ANCILLARY ACTIVITIES IN GUT NO.239/4 SURVEY NO.98/1 OF VILLAGE-KHARIVALI TF PAULBAR, TAL-WADA, DIST-PALGHAR MAHARASHTRA.

LEGENDS	
	SURVEY BOUNDARY
	VILLAGE BOUNDARY
	EXISTING ROAD
	REQUIRED PROTECTED FOREST
	PROPOSED ALIGNMENTS
	PROPOSED ALIGNMENT ROAD PASSING THROUGH FOREST AREA
	PRIVATE LAND
	CO-ORDINATE POINTS

CO-ORDINATES OF ALIGNMENT NO.1				
SR. NO.	LATITUDE	LONGITUDE	EASTING	NORTHING
1	19°33'54.48"N	73°5'13.68"E	299330.99 m E	2164455.12 m N
2	19°33'54.48"N	73°5'14.12"E	299344.13 m E	2164443.04 m N
3	19°33'50.59"N	73°5'24.39"E	299642.13 m E	2164359.07 m N
3A	19°33'49.74"N	73°5'25.52"E	299674.78 m E	299674.78 m E
4	19°33'50.90"N	73°5'26.06"E	299690.92 m E	2164348.06 m N
9	19°33'53.18"N	73°5'39.18"E	300074.13 m E	2164433.91 m N
10	19°33'52.31"N	73°5'39.70"E	300088.99 m E	2164406.99 m N

CO-ORDINATES OF ALIGNMENT NO.2				
SR. NO.	LATITUDE	LONGITUDE	EASTING	NORTHING
5	19°33'47.97"N	73°5'17.67"E	299445.35 m E	2164280.69 m N
6	19°33'48.47"N	73°5'17.65"E	299444.94 m E	2164296.08 m N
7	19°33'48.57"N	73°5'20.66"E	299533.06 m E	2164338.50 m N
8	19°33'48.94"N	73°5'20.65"E	299532.55 m E	2164309.55 m N
9	19°33'53.18"N	73°5'39.18"E	300074.13 m E	2164433.91 m N
10	19°33'52.31"N	73°5'39.70"E	300088.99 m E	2164406.99 m N

CO-ORDINATES OF ALIGNMENT NO.3				
SR. NO.	LATITUDE	LONGITUDE	EASTING	NORTHING
11	19°33'40.28"N	73°5'15.11"E	299388.09 m E	2164045.05 m N
12	19°33'41.04"N	73°5'15.79"E	299388.17 m E	2164068.20 m N
13	19°33'35.28"N	73°5'22.16"E	299571.87 m E	2163889.00 m N
14	19°33'36.35"N	73°5'21.77"E	299561.00 m E	2163922.00 m N
15	19°33'29.10"N	73°5'31.02"E	299838.02 m E	2163866.00 m N
16	19°33'29.56"N	73°5'31.36"E	299838.00 m E	2163710.00 m N

CO-ORDINATES OF PROTECTED FOREST AREA				
SR. NO.	LATITUDE	LONGITUDE	EASTING	NORTHING
A	19°33'52.78"N	73°5'16.16"E	299403.00 m E	2164429.00 m N
B	19°33'52.24"N	73°5'17.92"E	299454.00 m E	2164412.00 m N
C	19°33'51.27"N	73°5'18.03"E	299457.00 m E	2164382.00 m N
D	19°33'50.66"N	73°5'18.76"E	299478.00 m E	2164363.00 m N
E	19°33'50.48"N	73°5'20.68"E	299534.00 m E	2164357.00 m N
F	19°33'46.00"N	73°5'20.63"E	299531.00 m E	2164219.00 m N
G	19°33'39.30"N	73°5'27.37"E	299725.00 m E	2164011.00 m N
H	19°33'39.10"N	73°5'26.48"E	299699.00 m E	2164005.00 m N
I	19°33'37.85"N	73°5'28.07"E	299745.00 m E	2163966.00 m N
J	19°33'36.52"N	73°5'28.50"E	299757.00 m E	2163925.00 m N
K	19°33'35.02"N	73°5'31.46"E	299843.00 m E	2163878.00 m N
L	19°33'31.88"N	73°5'32.43"E	299870.00 m E	2163781.00 m N
M	19°33'31.00"N	73°5'32.68"E	299877.00 m E	2163754.00 m N
N	19°33'30.81"N	73°5'32.89"E	299883.00 m E	2163748.00 m N
O	19°33'28.05"N	73°5'33.43"E	299898.00 m E	2163663.00 m N
P	19°33'25.69"N	73°5'31.68"E	299846.00 m E	2163591.00 m N
Q	19°33'24.12"N	73°5'27.51"E	299724.00 m E	2163544.00 m N
R	19°33'24.93"N	73°5'27.53"E	299725.00 m E	2163549.00 m N
S	19°33'25.39"N	73°5'27.63"E	299728.00 m E	2163583.00 m N
T	19°33'28.67"N	73°5'27.35"E	299725.00 m E	2163684.00 m N
U	19°33'34.53"N	73°5'22.45"E	299560.00 m E	2163866.00 m N
V	19°33'45.10"N	73°5'19.10"E	299486.00 m E	2164192.00 m N
W	19°33'46.26"N	73°5'17.95"E	299453.00 m E	2164228.00 m N

AREA STATEMENT OF FOREST LAND								
SR.NO.	VILLAGE	TALUKA	DIST.	REQUIRED FOREST LAND			LEGAL STATUS OF REQUIRED FOREST LAND	
				S./GUT NO.	ALIGNMENT NO.	AREA (Sq.M)		AREA (Ha.)
1	KHARIVALI TF FOULBAR	WADA	PALGHAR	239	2	1776.50	0.18	PROTECTED FOREST
					3	6528.97	0.65	PROTECTED FOREST

AREA STATEMENT OF NON FOREST LAND								
SR.NO.	VILLAGE	TALUKA	DIST.	REQUIRED NON FOREST LAND				LEGAL STATUS OF REQUIRED NON FOREST LAND
				S./GUT NO.	ALIGNMENT NO.	AREA [Sq.M]	AREA [Ha.]	
1	VASURI KH	WADA	PALGHAR	39,65,40.5	1	22978.97	2.29	PRIVATE LAND
	KHARIVALI TF PAULBAR	WADA	PALGHAR	247,243				
2	KHARIVALI TF PAULBAR	WADA	PALGHAR	247,243	2	16223.46	1.62	PRIVATE LAND
	KHARIVALI TF PAULBAR	WADA	PALGHAR	113,114, 116.62				
3	KHARIVALI TF PAULBAR	WADA	PALGHAR	113,114, 116.62	3	6916.83	0.69	PRIVATE LAND

DIWAKAR N. SUBHASHRAO
Dy.CE, JAWAHAR FOREST DIVISION.

NEHALKUMAR HASMUKHRAI GANDHI
AUTHORISED SIGNATORY