



EXTRACT OF KARNANGERI VILLAGE MAP SHOWING THE SUREYED AREA OF 66/11 KV SUB STATION AT
 SY NO 236/1 OF KARNANGERI VILLAGE. KARNANGERI RESRVE FOREST, MADKERI FOREST DIVISION
 TOTAL EXT 1.00 Ha. AREA APPLIED BY :-EXECUTIVE ENGINEER O & M DIVISION KEB MADAKERI.
 VILLAGE MAP SCALE 1:7920.

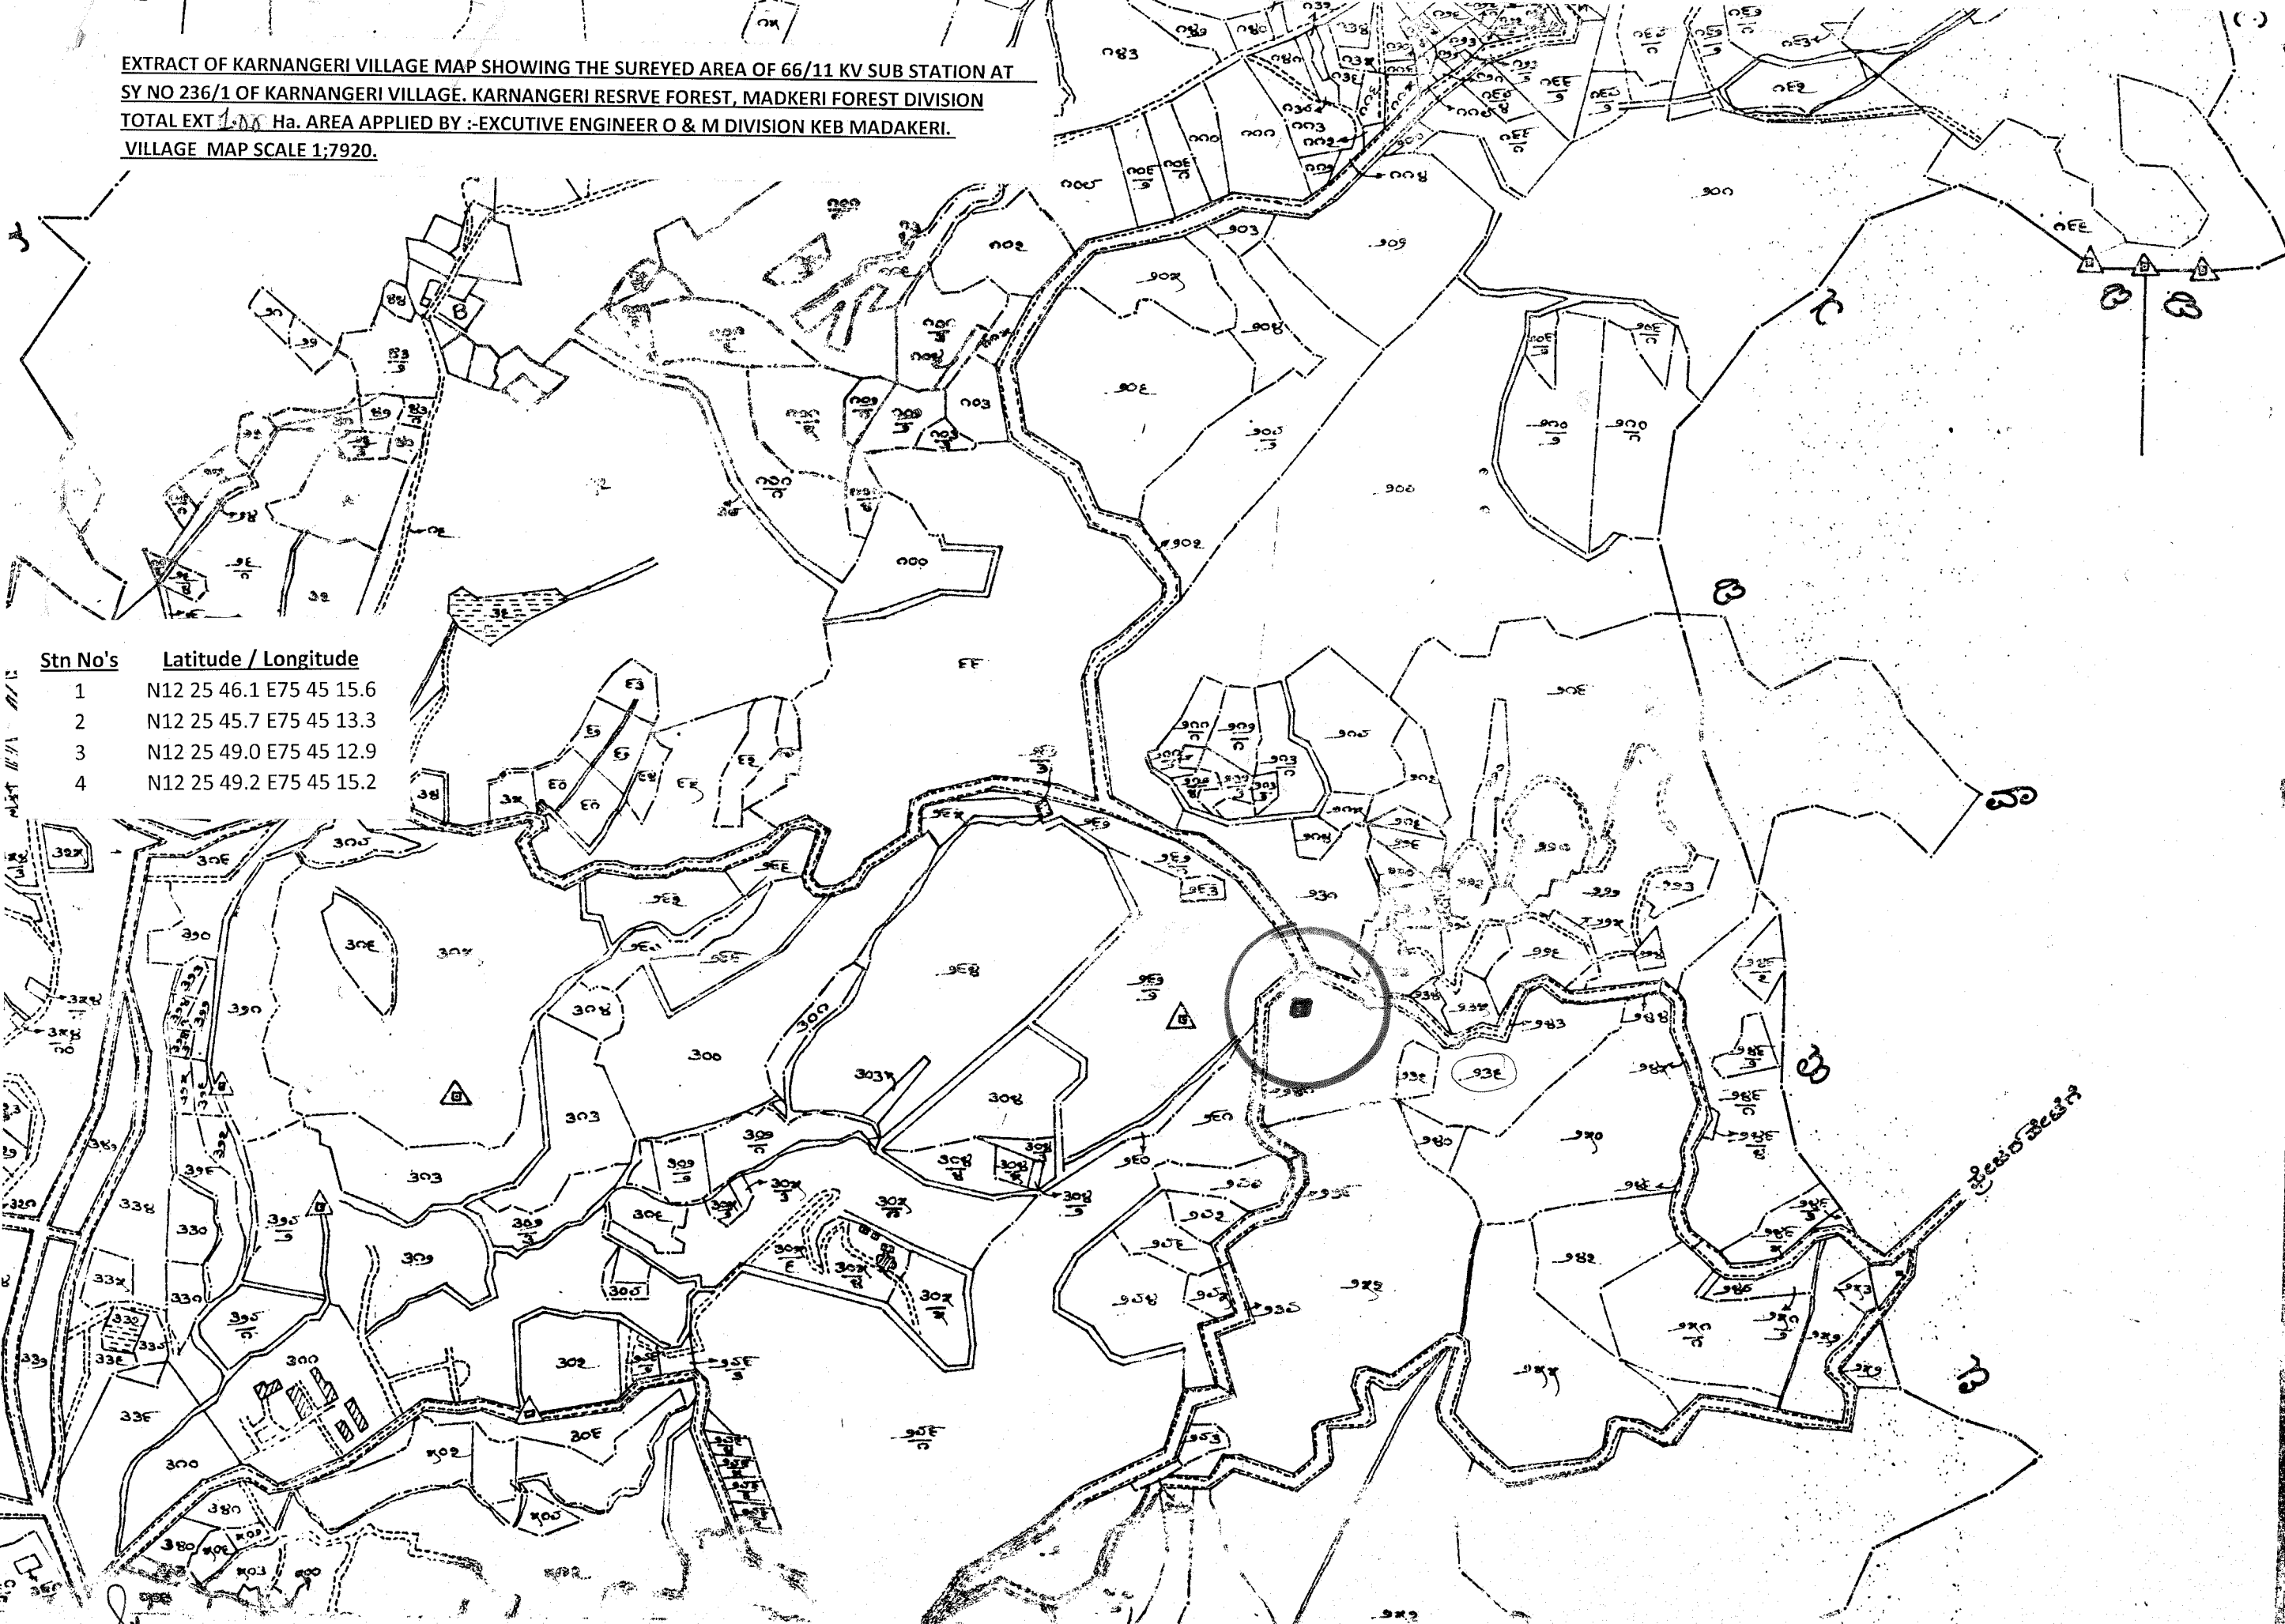

Stn No's	Latitude / Longitude
1	N12 25 46.1 E75 45 15.6
2	N12 25 45.7 E75 45 13.3
3	N12 25 49.0 E75 45 12.9
4	N12 25 49.2 E75 45 15.2

S. N. NAYAK (F. D. S.)
 TOPOGRAPHICAL SVYR
 (EX. ARMY)

GPS SKETCH SHOWING THE SURVEYED AREA OF RENEWAL OF LEASE PERIOD OF
1.00 Ha FOREST LAND OF KARNANGERI RESERVE FOREST SURVEY No 236/1 OF
KARNANGERI VILAGE TO ESTABLISH 66/11 KV SUB STATION IN FAVOUR OF
EXECUTIVE ENGINEER, O&M DIVISION KEB MADIKERI. GPS SCALE 1"=50.00 m.

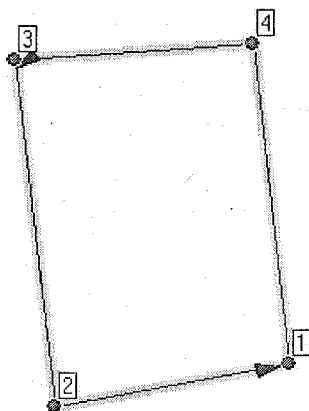

<u>Stn No's</u>	<u>Latitude / Longitude</u>
1	N12 25 46.1 E75 45 15.6
2	N12 25 45.7 E75 45 13.3
3	N12 25 49.0 E75 45 12.9
4	N12 25 49.2 E75 45 15.2


S. N. NAYAK (F. D. S.)
TOPOGRAPHICAL SVYR
(EX. ARMY)