


GOOGLE MAP

CONSTRUCTION OF ROAD CUM TRANSMISSION LINE & 220 KV. TRANSMISSION LINE IN VILLAGES CHILEWADI (BHADLE) TAL. KOREGAON AND ALJAPUR TAL. PHALTAN DIST. SATARA

FOR SOLAR PROJECT IN VILLAGE MANJARWADI TAL. KAHATV DIST. SATARA

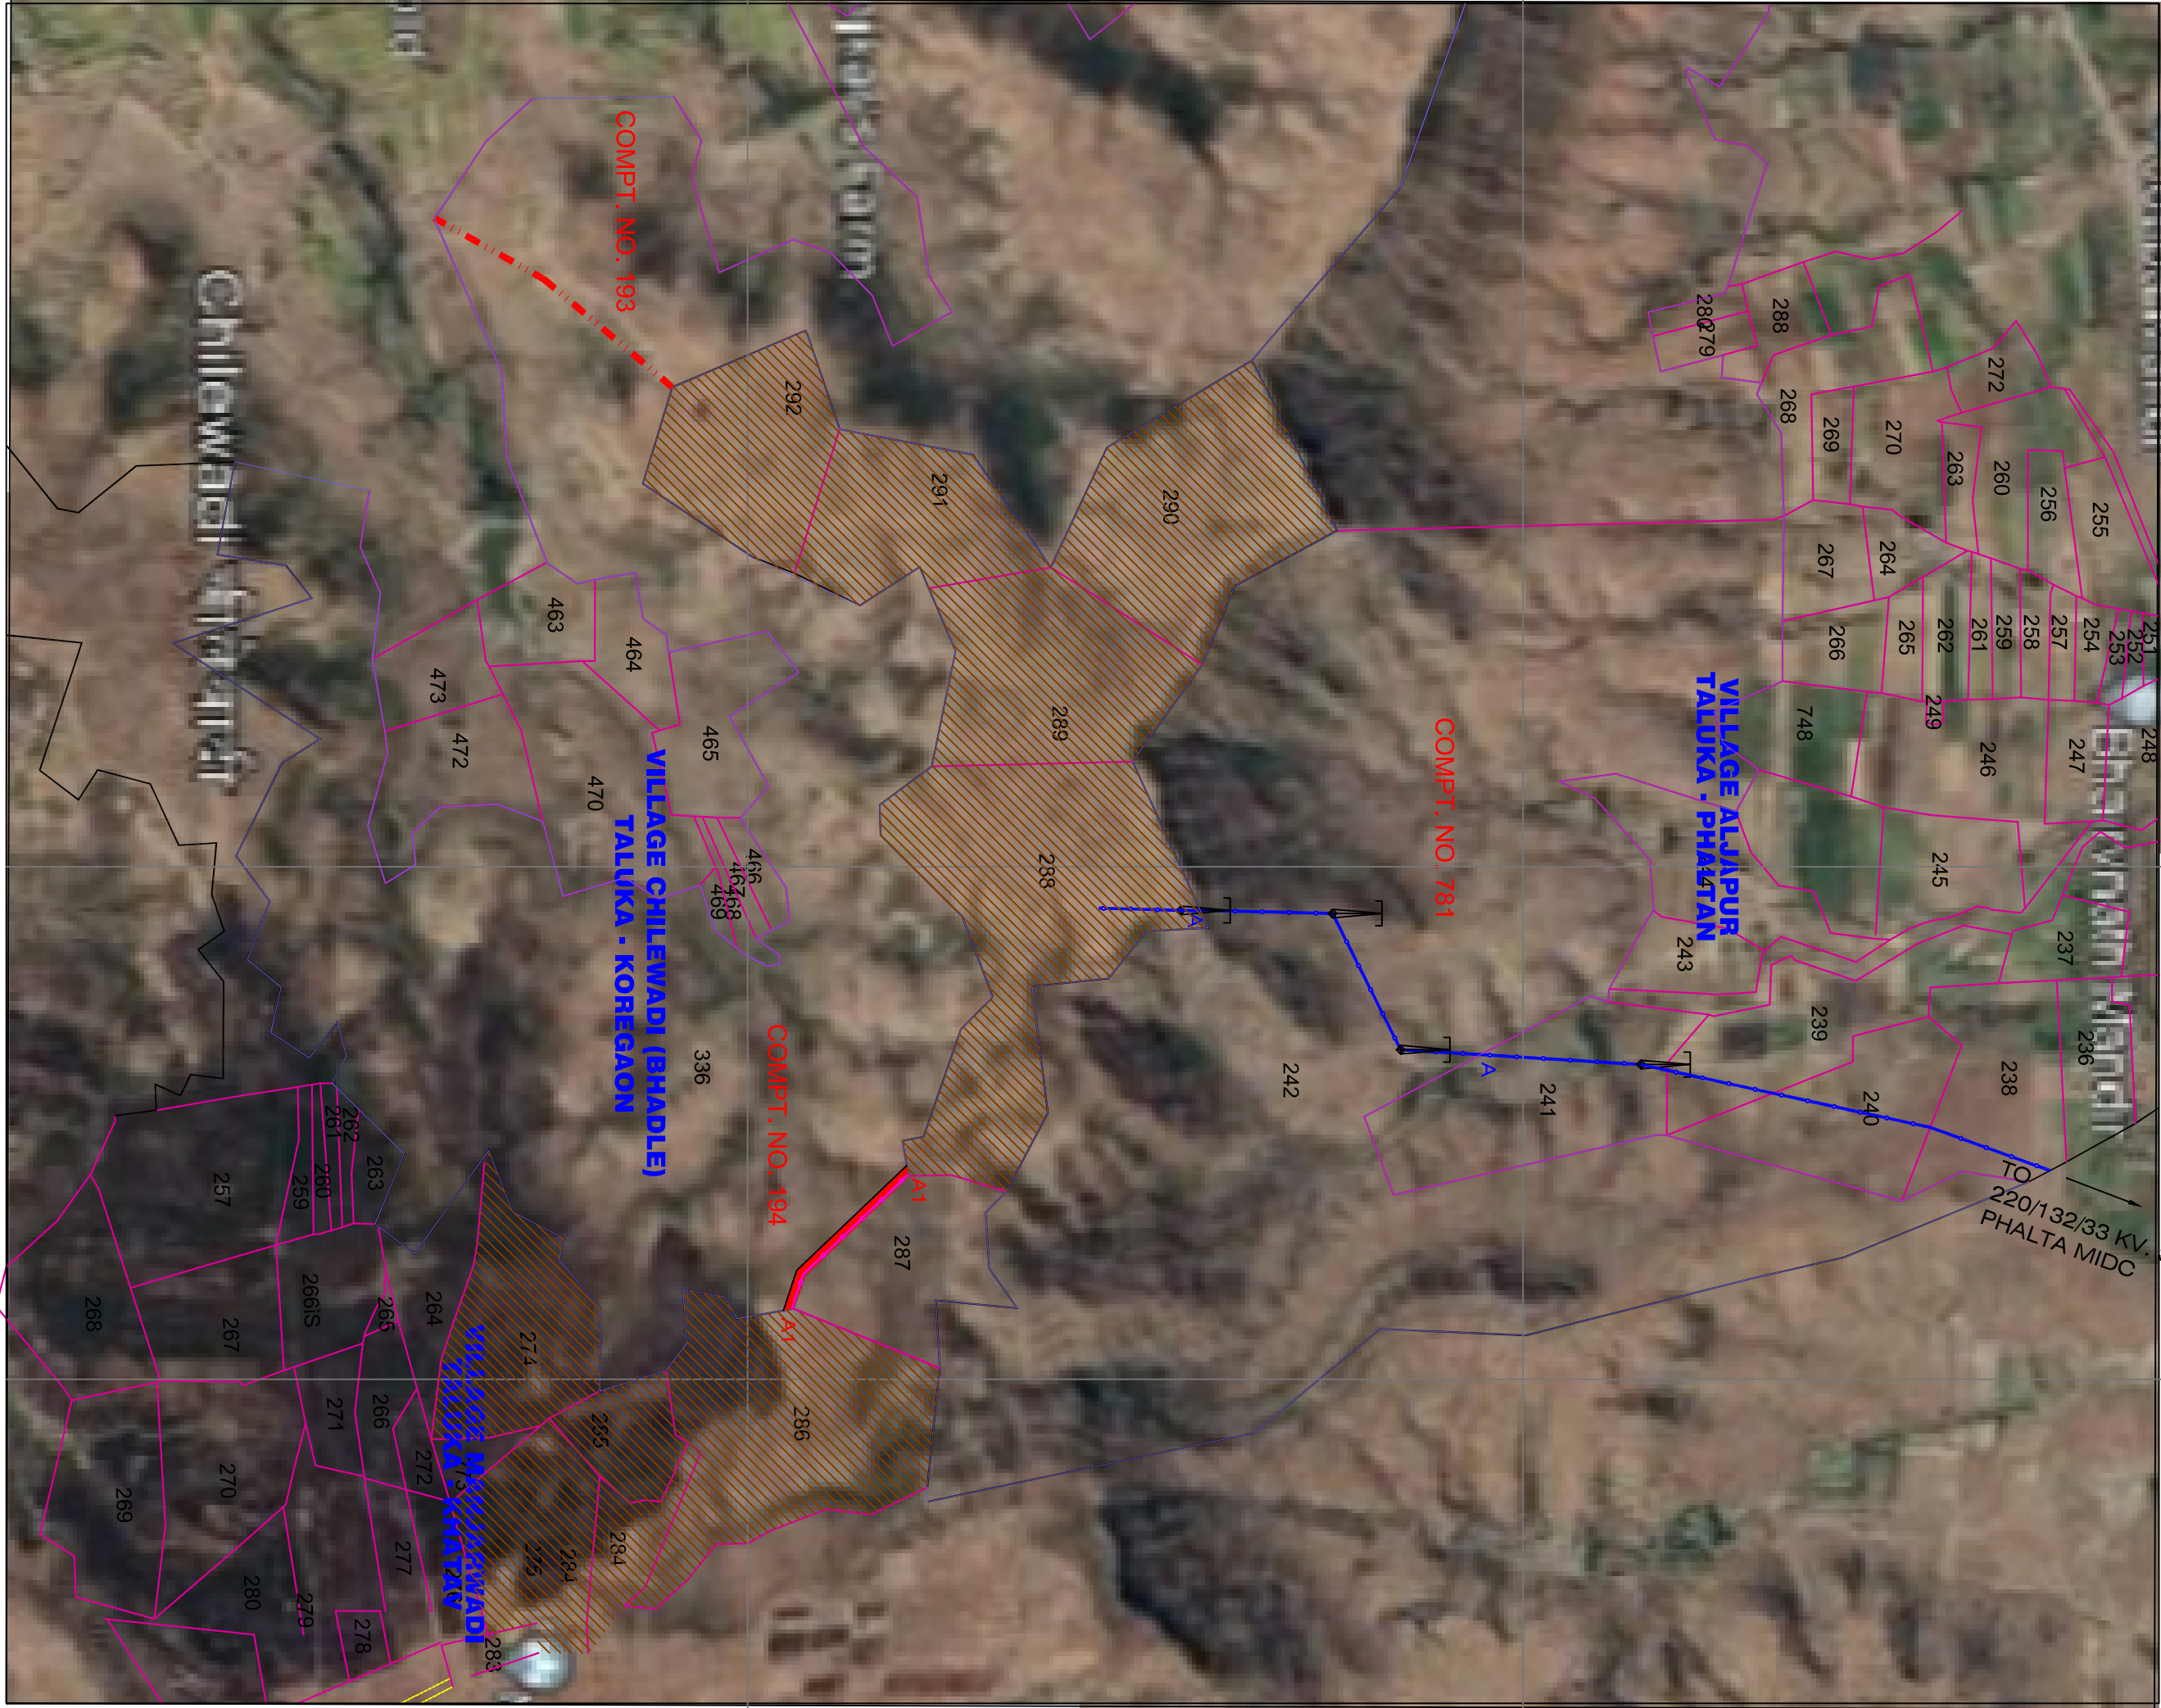

TRANSMISSION LINE DETAILS					COORDINATES DETAILS			
1) A ALIGNMENT	FINALIZED	600.0 Mtr.	2.1000 HA.	SHOWN		LATITUDE	DIG. MIN,SEC	DIG. MIN,SEC
2) B ALIGNMENT	REJECTED	610.0 Mtr.	2.1360 HA.	SHOWN		NORTH	17° 52' 58"	17° 53' 39"
3) C ALIGNMENT	REJECTED	625.0 Mtr.	2.1875 HA.	SHOWN				
ROAD DETAILS						LONGITUDE	DIG. MIN,SEC	DIG. MIN,SEC
1) A1 ALIGNMENT	FINALIZED	300.0 Mtr.	0.4500 HA.	SHOWN		EAST	74° 15' 18"	74° 15' 47"
2) B1 ALIGNMENT	REJECTED	340.0 Mtr.	0.5100 HA.	SHOWN				
3) C1 ALIGNMENT	REJECTED	360.0 Mtr.	0.5400 HA.	SHOWN				

FOREST & NON FOREST AREA REQUIRED FOR PROPOSED TRANSMISSION LINE & ROAD CUM TRANS. LINE (SOLAR PROJECT)															
		FOREST LAND REQUIRED								NON FOREST LAND REQUIRED					TOTAL
SR. NO.	ITEM WORK PROPOSED	NAME OF VILLAGES/TALUKA	GUT. NO.	COMP. NO.	LENGTH IN MTS.	WIDTH IN MTS.	AREA IN SQMT.	AREA IN HA.	LEGAL STATUS	GUT. NO.	LENGTH IN MTS.	WIDTH IN MTS.	AREA IN SQMT.	AREA IN HA.	AREA IN HA.
01	02	03	04	05	06	07	08	09	10	11	12	13	14	15	16
01	TRANSMISSION LINE	ALJAPUR/ PHALTAN	242	701	600.00	35.0	21000.00	2.1000	RESERVED FOREST	238	205.0	35.0	7175.00	0.7175	2.8175
										239	175.0	35.0	6125.00	0.6125	0.6125
										240	260.0	35.0	9100.00	0.9100	0.9100
										241	300.0	35.0	10500.00	1.0500	1.0500
		MANJARWADI/ KHATAV	---	---	---	---	---	---		288	165.0	35.0	5775.00	0.5775	0.5775
		CHILEWADI (BHADLE)/ KORGGAON	336	194	300.00	15.0	4500.00	0.4500		---	---	---	---	---	0.4500
02	ROAD CUM TRANS. LINE														
TOTAL OF FOREST & NON FOREST REQUIRED LAND					900.00		27000.00	0.4500			1105.0		38675.0	3.8675	6.4175

NOTES

- FOREST LAND SHOWN AS
- NON FOREST LAND SHOWN AS
- ROAD SHOWN AS
- 220 KV. TRANSMISSION LINE
- 33 KV. TRANSMISSION LINE
- PROPOSED SOLAR PROJECT

LEGENDS :-

COMPT. BOUNDARY

VILLAGE BOUNDARY

FOREST BOUNDARY

GUT. BOUNDARY

TOWER POLE

SCALE:- 1 : 10000

Authorized Signatory

Deputy Conservator of Forests, Satara, Forest Division, Satara