


LAYOUT PLAN OF PROPOSED ROAD GORDHANPURA TO GHATTA
FROM CH- 0 TO 4690 M.

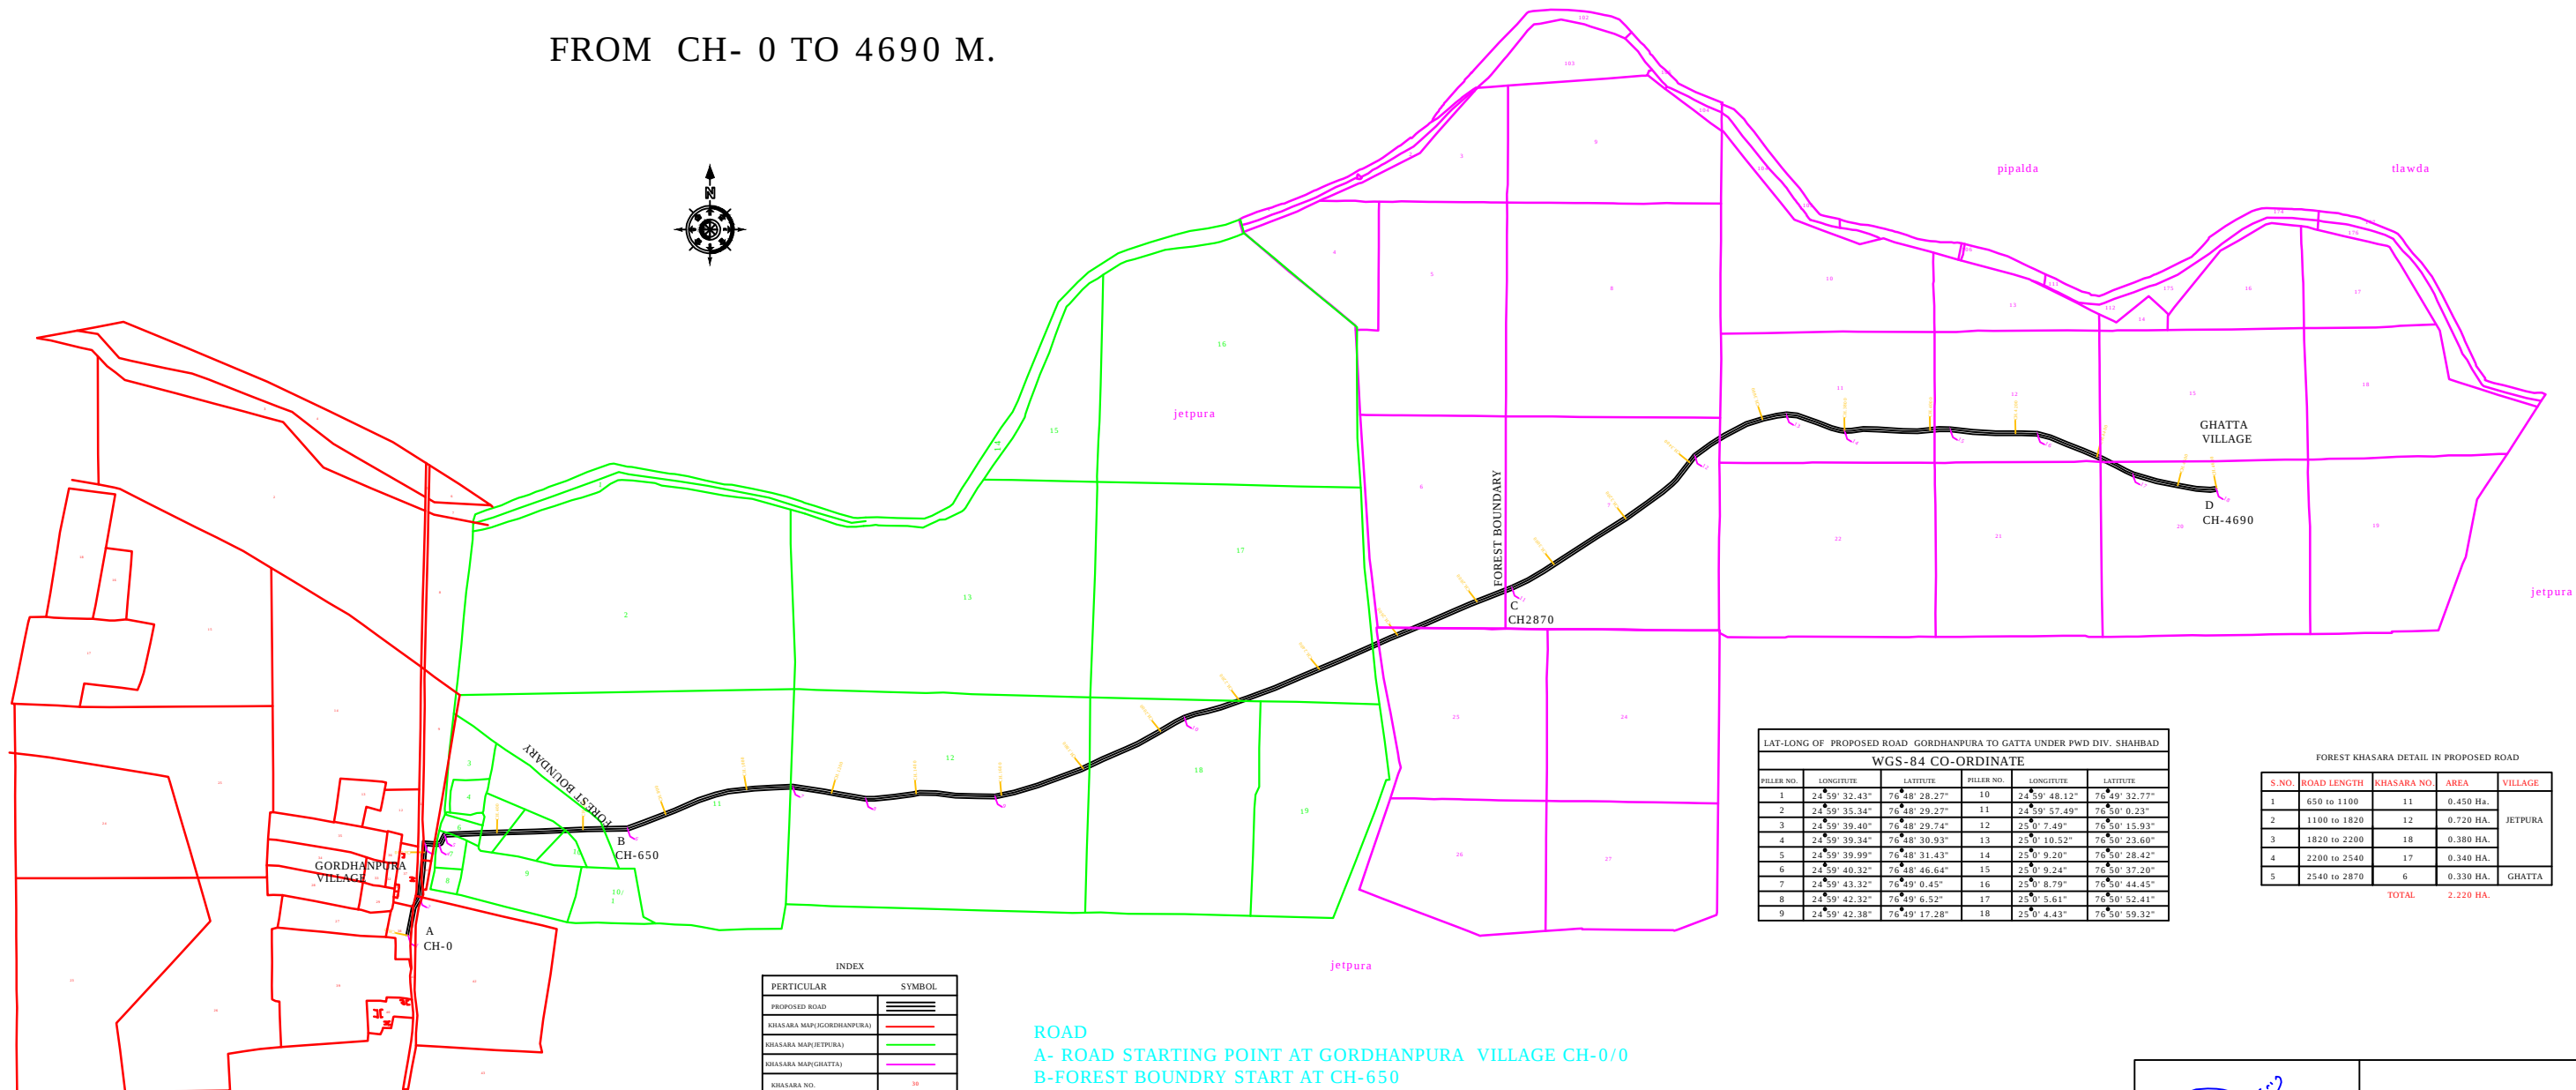

INDEX	
PERTICULAR	SYMBOL
PROPOSED ROAD	
KHASARA MAP(GORDHANPURA)	
KHASARA MAP(JETPURA)	
KHASARA MAP(GHATTA)	
KHASARA NO.	20
ROAD UNDER FOREST	
ROAD CH	
ROAD PILLAR	

10.0 M. WIDE PROPOSED ROAD

ROAD
A- ROAD STARTING POINT AT GORDHANPURA VILLAGE CH-0/0
B-FOREST BOUNDRY START AT CH-650
C-FOREST BOUNDRY END AT CH-2870
D-ROAD END POINT AT VILLAGE GHATTA CH-4690

LAT-LONG OF PROPOSED ROAD GORDHANPURA TO GATTA UNDER PWD DIV. SHAHBAD					
WGS-84 CO-ORDINATE					
PILLER NO.	LONGITUDE	LATITUDE	PILLER NO.	LONGITUDE	LATITUDE
1	24°59' 32.43"	76°48' 28.27"	10	24°59' 48.12"	76°49' 32.77"
2	24°59' 35.34"	76°48' 29.27"	11	24°59' 57.49"	76°50' 0.23"
3	24°59' 39.40"	76°48' 29.74"	12	25°0' 7.49"	76°50' 15.93"
4	24°59' 39.34"	76°48' 30.93"	13	25°0' 10.52"	76°50' 23.60"
5	24°59' 39.99"	76°48' 31.43"	14	25°0' 9.20"	76°50' 28.42"
6	24°59' 40.32"	76°48' 46.64"	15	25°0' 9.24"	76°50' 37.20"
7	24°59' 43.32"	76°49' 0.45"	16	25°0' 8.79"	76°50' 44.45"
8	24°59' 42.32"	76°49' 6.52"	17	25°0' 5.61"	76°50' 52.41"
9	24°59' 42.38"	76°49' 17.28"	18	25°0' 4.43"	76°50' 59.32"

FOREST KHASARA DETAIL IN PROPOSED ROAD				
S.NO.	ROAD LENGTH	KHASARA NO.	AREA	VILLAGE
1	650 to 1100	11	0.450 Ha.	JETPURA
2	1100 to 1820	12	0.729 Ha.	
3	1820 to 2200	18	0.380 Ha.	
4	2200 to 2540	17	0.340 Ha.	GHATTA
5	2540 to 2870	6	0.330 Ha.	
TOTAL			2.229 Ha.	

ASSISTANT ENGINEER	EXECUTIVE ENGINEER
PWD SUB. DIV. KELWARA	PWD DIV. SHAHABAD