


LAYOUT PLAN OF PROPOSED ROAD GARDA TO JAISAWA
FROM CH- 0 TO 6600 M.

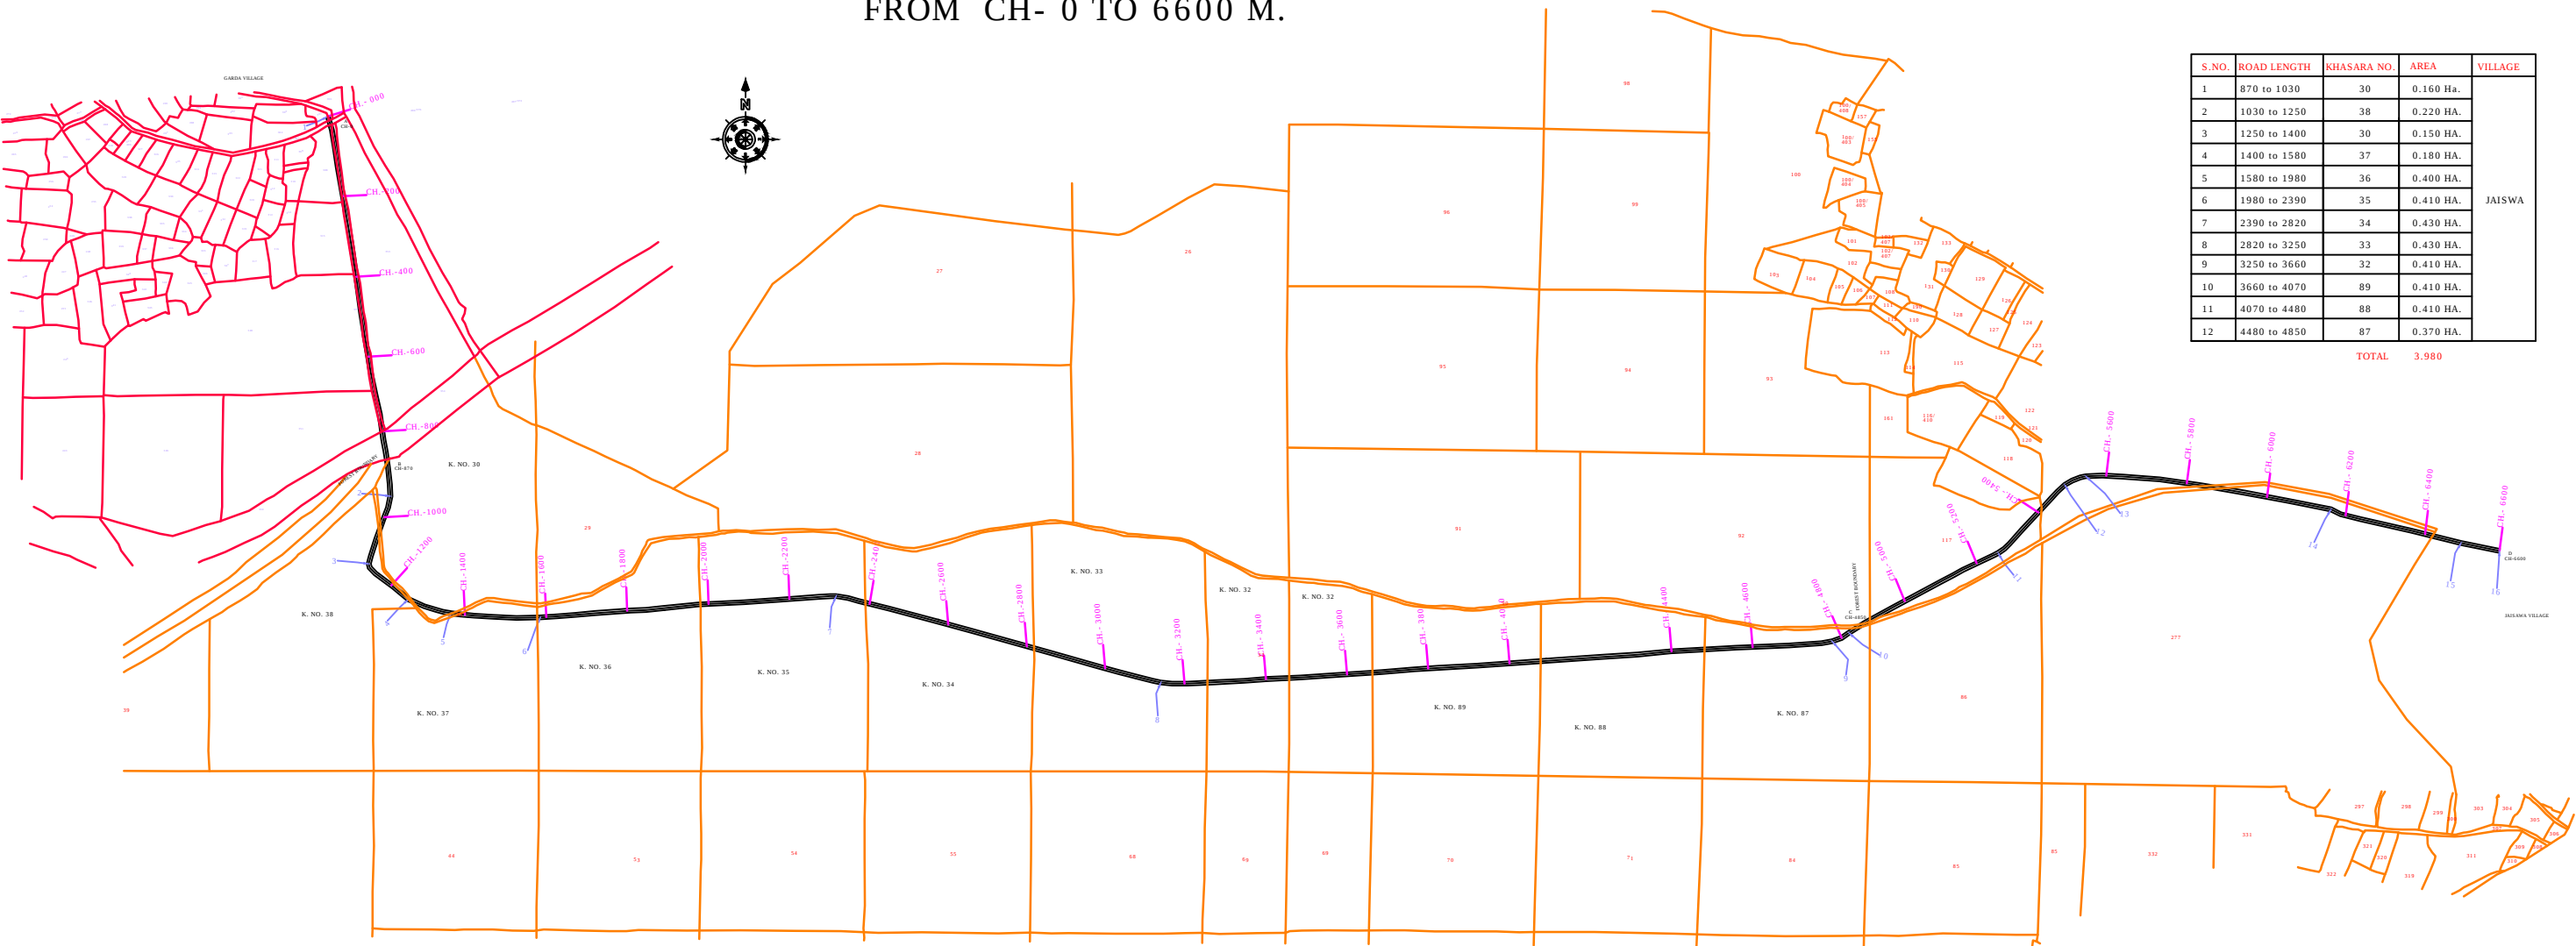

S.NO.	ROAD LENGTH	KHASARA NO.	AREA	VILLAGE
1	870 to 1030	30	0.160 Ha.	JAISWA
2	1030 to 1250	38	0.220 HA.	
3	1250 to 1400	30	0.150 HA.	
4	1400 to 1580	37	0.180 HA.	
5	1580 to 1980	36	0.400 HA.	
6	1980 to 2390	35	0.410 HA.	
7	2390 to 2820	34	0.430 HA.	
8	2820 to 3250	33	0.430 HA.	
9	3250 to 3660	32	0.410 HA.	
10	3660 to 4070	89	0.410 HA.	
11	4070 to 4480	88	0.410 HA.	
12	4480 to 4850	87	0.370 HA.	
TOTAL			3.980	

LAT-LONG OF PROPOSED ROAD GARADA TO JAISWA UNDER PWD DIV. SHAHABAD					
WGS-84 CO-ORDINATE					
PILLER NO.	LONGITUDE	LATITUDE	PILLER NO.	LONGITUDE	LATITUDE
1	25°11'54.52"	76°45'48.49"	9	25°11'10.99"	76°47'30.00"
2	25°11'24.11"	76°45'23.54"	10	25°11'11.65"	76°47'31.48"
3	25°11'18.73"	76°45'21.58"	11	25°11'17.87"	76°47'44.69"
4	25°11'15.85"	76°45'25.02"	12	25°11'23.25"	76°47'50.62"
5	25°11'14.68"	76°45'28.77"	13	25°11'23.78"	76°47'52.38"
6	25°11'14.25"	76°45'36.61"	14	25°11'20.88"	76°48'13.97"
7	25°11'15.69"	76°45'2.46"	15	25°11'18.15"	76°48'25.35"
8	25°11'8.40"	76°46'31.00"	16	25°11'17.51"	76°48'28.72"

ROAD
A- ROAD STARTING POINT AT GARDA VILLAGE CH-0/0
B-FOREST BOUNDRY START AT CH-870
C-FOREST BOUNDRY END AT CH-4850
D-ROAD END POINT AT VILLAGE JAISAWA CH-6600

PERTICULAR	SYMBOL
PROPOSED ROAD	
KHASARA MAP(GARDA)	
KHASARA MAP(JAISAWA)	
KHASARA NO.	
ROAD UNDER FOREST	
ROAD CH.	
ROAD PILLAR	
10.0 M. WIDE PROPOSED ROAD	

ASSISTANT ENGINEER PWD SUB. DIV. KELWARA	EXECUTIVE ENGINEER PWD DIV. SHAHABAD