


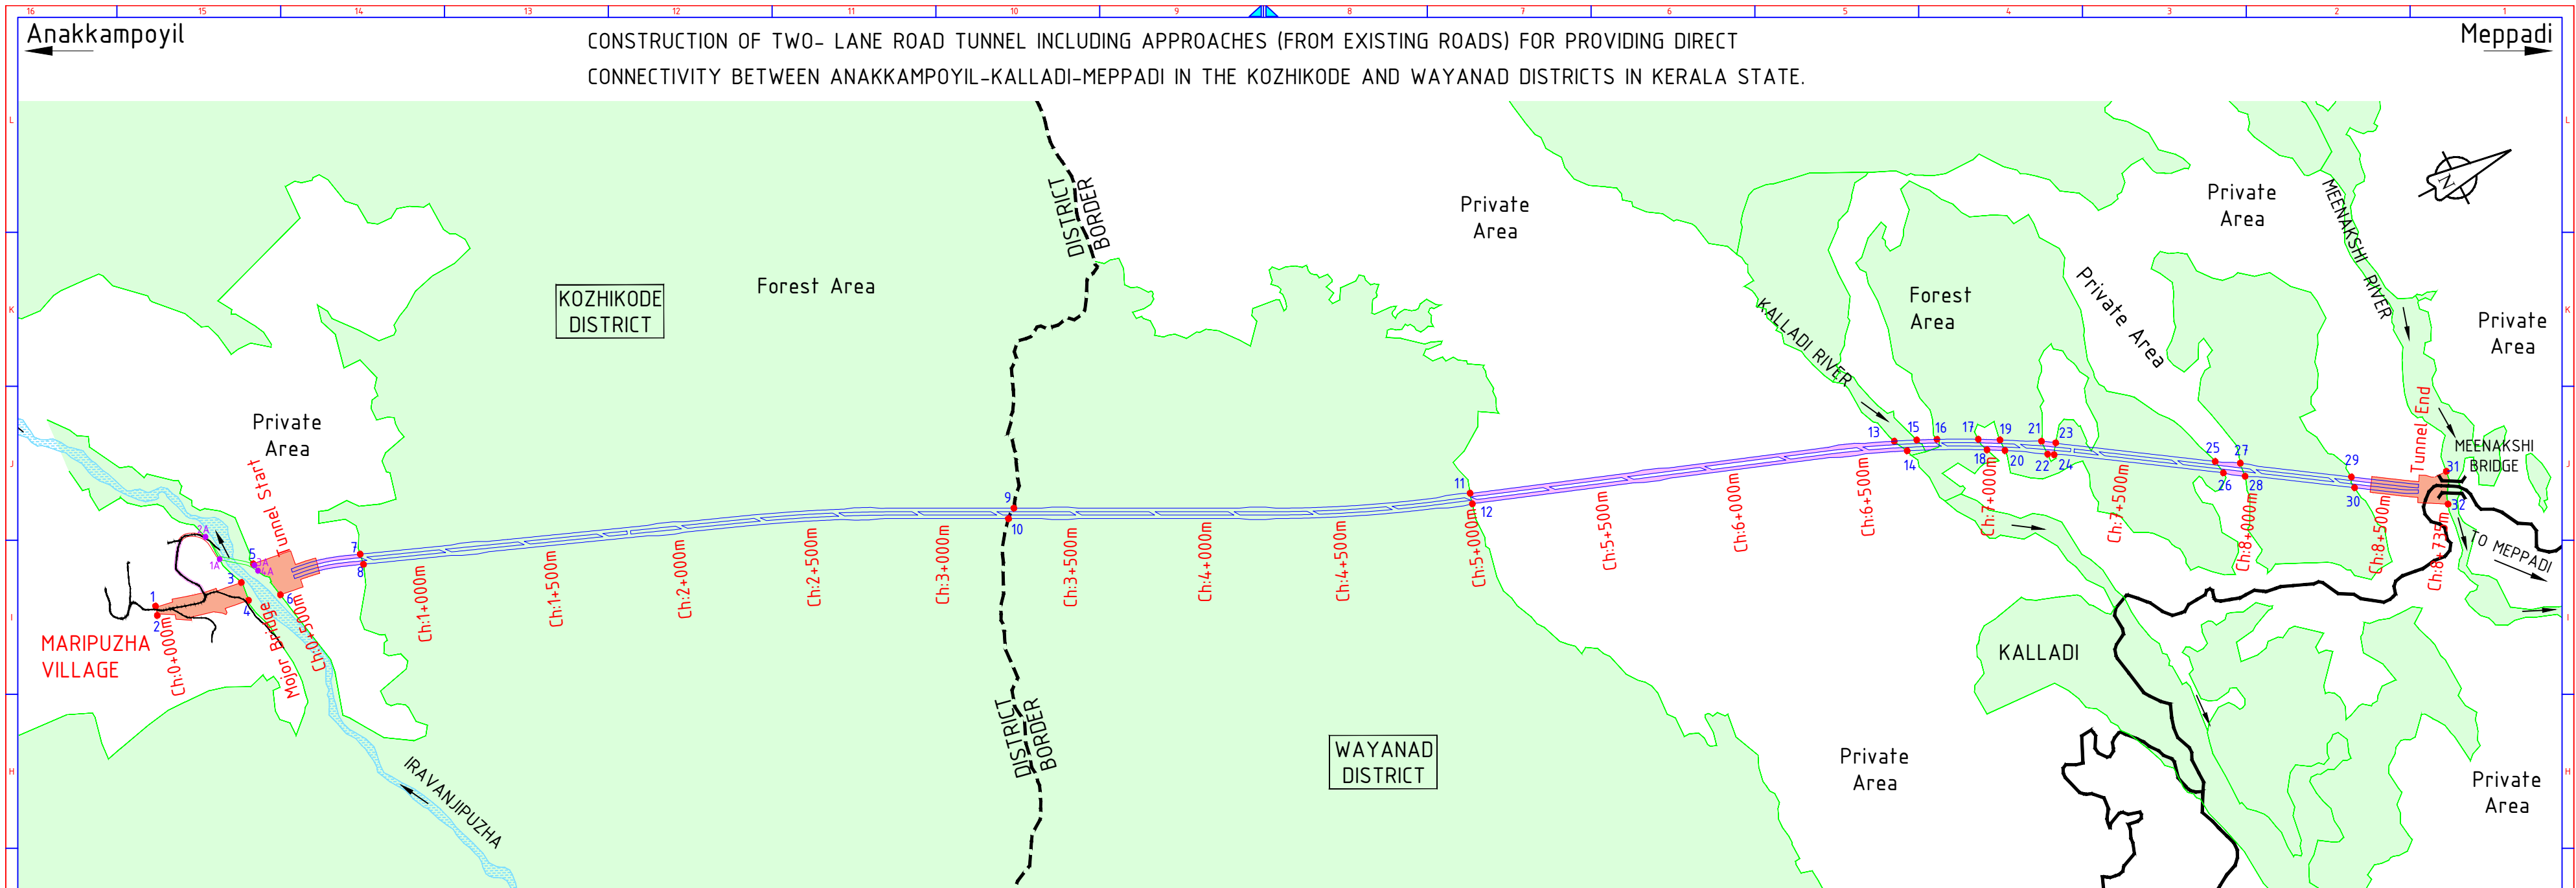

Land Acquisition & Clearances Statement												
Sr.No.	Chainage		Length	Gut No.	Private Land Area Sq.m	Gov. Land Area Sq.m	Forest Area Sq.m.	Total Area	District	Block	Panchayat / Village Name	Remark
	From	To										
1	-25	317	342	1665	1943	855	-	2798	Kozhikode	Kozhikode	Thiruvambadi	Land Acquisition Required
2				1666	12512	2295	-	14807			Thiruvambadi	Land Acquisition Required
3				1664	842	2017	-	2859			Thiruvambadi	Land Acquisition Required
4				1662	551	84	-	635			Thiruvambadi	Land Acquisition Required
5				1661	1522	-	524	2046			Thiruvambadi	Forest Clearances Required
6				1667	5620	-	-	5620			Thiruvambadi	Land Acquisition Required
7				1670	1021	-	-	1021			Thiruvambadi	Land Acquisition Required
8				1671	424	-	-	424			Thiruvambadi	Land Acquisition Required
9				1672	732	-	-	732			Thiruvambadi	Land Acquisition Required
10				1673	1761	318	-	2079			Thiruvambadi	Land Acquisition Required
11				1674	492	91	-	583			Thiruvambadi	Land Acquisition Required
12	317	422	105	163/River	-	-	7795	7795	Kozhikode	Kozhikode	Kodencheri / Nellipoyil	Forest Clearances Required
13	422	610	188	163	24166	-	-	24166			Kodencheri / Nellipoyil	Land Acquisition Required
14	610	778	168	163	4613	-	-	4613			Kodencheri / Nellipoyil	No Clearances Required
15	778	3265	2487	163	-	-	71236	71236			Kodencheri / Nellipoyil	Forest Clearances Required
16	3265	5000	1735	260	-	51044	51044	51044	Waynad	Vyithri	Muppainadu/ Vellarimala	Forest Clearances Required
17	5000	5569	569	51	15338	-	-	15338			Muppainadu/ Vellarimala	No Clearances Required
18	5569	6207	638	52	17954	-	-	17954			Muppainadu/ Vellarimala	No Clearances Required
19	6207	6630	423	53	12669	-	-	12669			Muppainadu/ Vellarimala	No Clearances Required
20	6630	6710	80	38/River	-	-	2088	2088	Waynad	Vyithri	Meppadi/ kottappady	Forest Clearances Required
21	6710	6790	80	36	1702	-	-	1702			Meppadi/ kottappady	No Clearances Required
22	6790	6943	153	40	-	-	4791	4791			Meppadi/ kottappady	Forest Clearances Required
23	6943	7027	84	42	2059	-	-	2059			Meppadi/ kottappady	No Clearances Required
24	7027	7185	158	40	-	-	5007	5007			Meppadi/ kottappady	Forest Clearances Required
25	7185	7234	49	41	1463	-	-	1463			Meppadi/ kottappady	No Clearances Required
26	7234	7850	616	40	-	-	17517	17517			Meppadi/ kottappady	Forest Clearances Required
27	7850	7943	93	36	2816	-	-	2816			Meppadi/ kottappady	No Clearances Required
28	7943	8380	437	39	-	-	12625	12625			Meppadi/ kottappady	Forest Clearances Required
29	8380	8440	60	43	1376	-	-	1376			Meppadi/ kottappady	No Clearances Required
30	8440	8735	295	43	16175	394	-	16569			Meppadi/ kottappady	Land Acquisition Required
31				78	782	320	-	1102			Meppadi/ kottappady	Land Acquisition Required
32				80	2003	-	-	2003			Meppadi/ kottappady	Land Acquisition Required
33				88	813	-	-	813			Meppadi/ kottappady	Land Acquisition Required
34				79	2008	957	-	2965			Meppadi/ kottappady	Land Acquisition Required
35				36	1457	101	-	1558			Meppadi/ kottappady	Land Acquisition Required
Total Area (Sq.m)					134814	7432	172627	314873	Total Area For Acquisition(Sq.m)			74824
Total Area (Ha)					13.481	0.743	17.263	31.487	Total Area For Acquisition(Ha)			7.482

Co-ordinate List Of Acquired Area & Forest Area				
Sr.no	Easting (m)	Northing (m)	Latitude	Longitude
1	620143.2215	1266010.797	11°27' 1.4535"N	76°6' 5.0913"E
2	620167.1844	1266003.833	11°27' 1.2238"N	76°6' 5.8812"E
3	620204.2297	1266343.035	11°27' 12.2607"N	76°6' 7.1464"E
4	620277.0659	1266337.056	11°27' 12.057"N	76°6' 9.5491"E
5	620161.1485	1266415.110	11°27' 14.6122"N	76°6' 5.7338"E
6	620312.4908	1266454.603	11°27' 15.8789"N	76°6' 10.7329"E
7	620310.1408	1266794.542	11°27' 26.9447"N	76°6' 10.6983"E
8	620349.8173	1266788.509	11°27' 26.7434"N	76°6' 12.0068"E
9	621264.4835	1269090.37	11°28' 41.5575"N	76°6' 42.4835"E
10	621290.6603	1269055.051	11°28' 40.4045"N	76°6' 43.3429"E
11	621989.2802	1270664.362	11°29' 32.7013"N	76°7' 6.6051"E
12	622028.9605	1270653.869	11°29' 32.3547"N	76°7' 7.9133"E
13	622533.0004	1272191.951	11°30' 22.3569"N	76°7' 24.7468"E
14	622587.7087	1272219.22	11°30' 23.2375"N	76°7' 26.556"E
15	622567.3109	1272270.239	11°30' 24.9009"N	76°7' 25.8893"E
16	622599.5261	1272339.881	11°30' 27.1637"N	76°7' 26.9616"E
17	622669.601	1272480.457	11°30' 31.7306"N	76°7' 29.2926"E
18	622720.1864	1272491.849	11°30' 32.095"N	76°7' 30.9637"E
19	622708.5472	1272553.06	11°30' 34.089"N	76°7' 30.5874"E
20	622752.7629	1272551.647	11°30' 34.0373"N	76°7' 32.0466"E
21	622783.4122	1272691.168	11°30' 38.575"N	76°7' 33.0763"E
22	622837.9812	1272690.08	11°30' 38.5326"N	76°7' 34.8772"E
23	622813.0794	1272737.053	11°30' 40.0648"N	76°7' 34.0614"E
24	622849.9329	1272711.45	11°30' 39.2267"N	76°7' 35.2744"E
25	623147.2727	1273246.711	11°30' 56.6119"N	76°7' 45.1578"E
26	623200.2596	1273254.65	11°30' 56.8635"N	76°7' 46.9077"E
27	623195.9683	1273328.728	11°30' 59.2754"N	76°7' 46.7757"E
28	623248.5893	1273323.001	11°30' 59.0822"N	76°7' 48.5118"E
29	623431.2952	1273682.371	11°31' 10.7566"N	76°7' 54.589"E
30	623473.2051	1273674.841	11°31' 10.5061"N	76°7' 55.9713"E
31	623573.5044	1274014.039	11°31' 21.5344"N	76°7' 59.3261"E
32	623685.0917	1273959.696	11°31' 19.7511"N	76°8' 3.0021"E
1A	620088.1764	1266308.648	11°27' 11.1558"N	76°6' 3.3124"E
2A	619988.6178	1266299.015	11°27' 10.8546"N	76°6' 0.0258"E
3A	620167.838	1266416.623	11°27' 14.6606"N	76°6' 5.9547"E
4A	620192.514	1266419.449	11°27' 14.7495"N	76°6' 6.7694"E

- Legends:-
- Existing Road
 - District Border
 - River/Nallah
 - Prop. Row
 - Land Acquisition Required
 - Forest Clearance Required
 - Private Area (LA not considered)

CONSULTANTS:-			SPV:-			CLIENT:-			PROJECT:			DRAWING NO:- 260/QTCLP/KRCL/AKM/GEN_SP/01		
QMAX TECHNO CONSULTANTS PVT. LTD.			KONKAN RAILWAY CORPO. LTD.			PUBLIC WORKS DEPARTMENT			Construction of Two- Lane Road Tunnel			TITLE: STRIP PLAN		
307-308, 3rd Floor, Foundation Tower,			PROJECT DIVISION-INFRASTRUCTURE			GOVERNMENT OF KERALA			including Approaches (from existing roads) for			(As per Revenue Map)		
Plot No. 20, Sector - 11, CBD Belapur,						KERALA INFRASTRUCTURE			providing direct connectivity between			SCALE: NTS		
Navi Mumbai 400 614						INVESTMENT FUND BOARD			Anakkampoyil-Kalladi-Meppadi in the Kozhikode			DESIGNED BY		
									and Wayanad Districts in Kerala State.			CHECKED BY		
												APPROVED BY		
												VPM		
												SAK		
												AMS		