



DO NOT SCALE.
IF IN DOUBT PLEASE ASK.

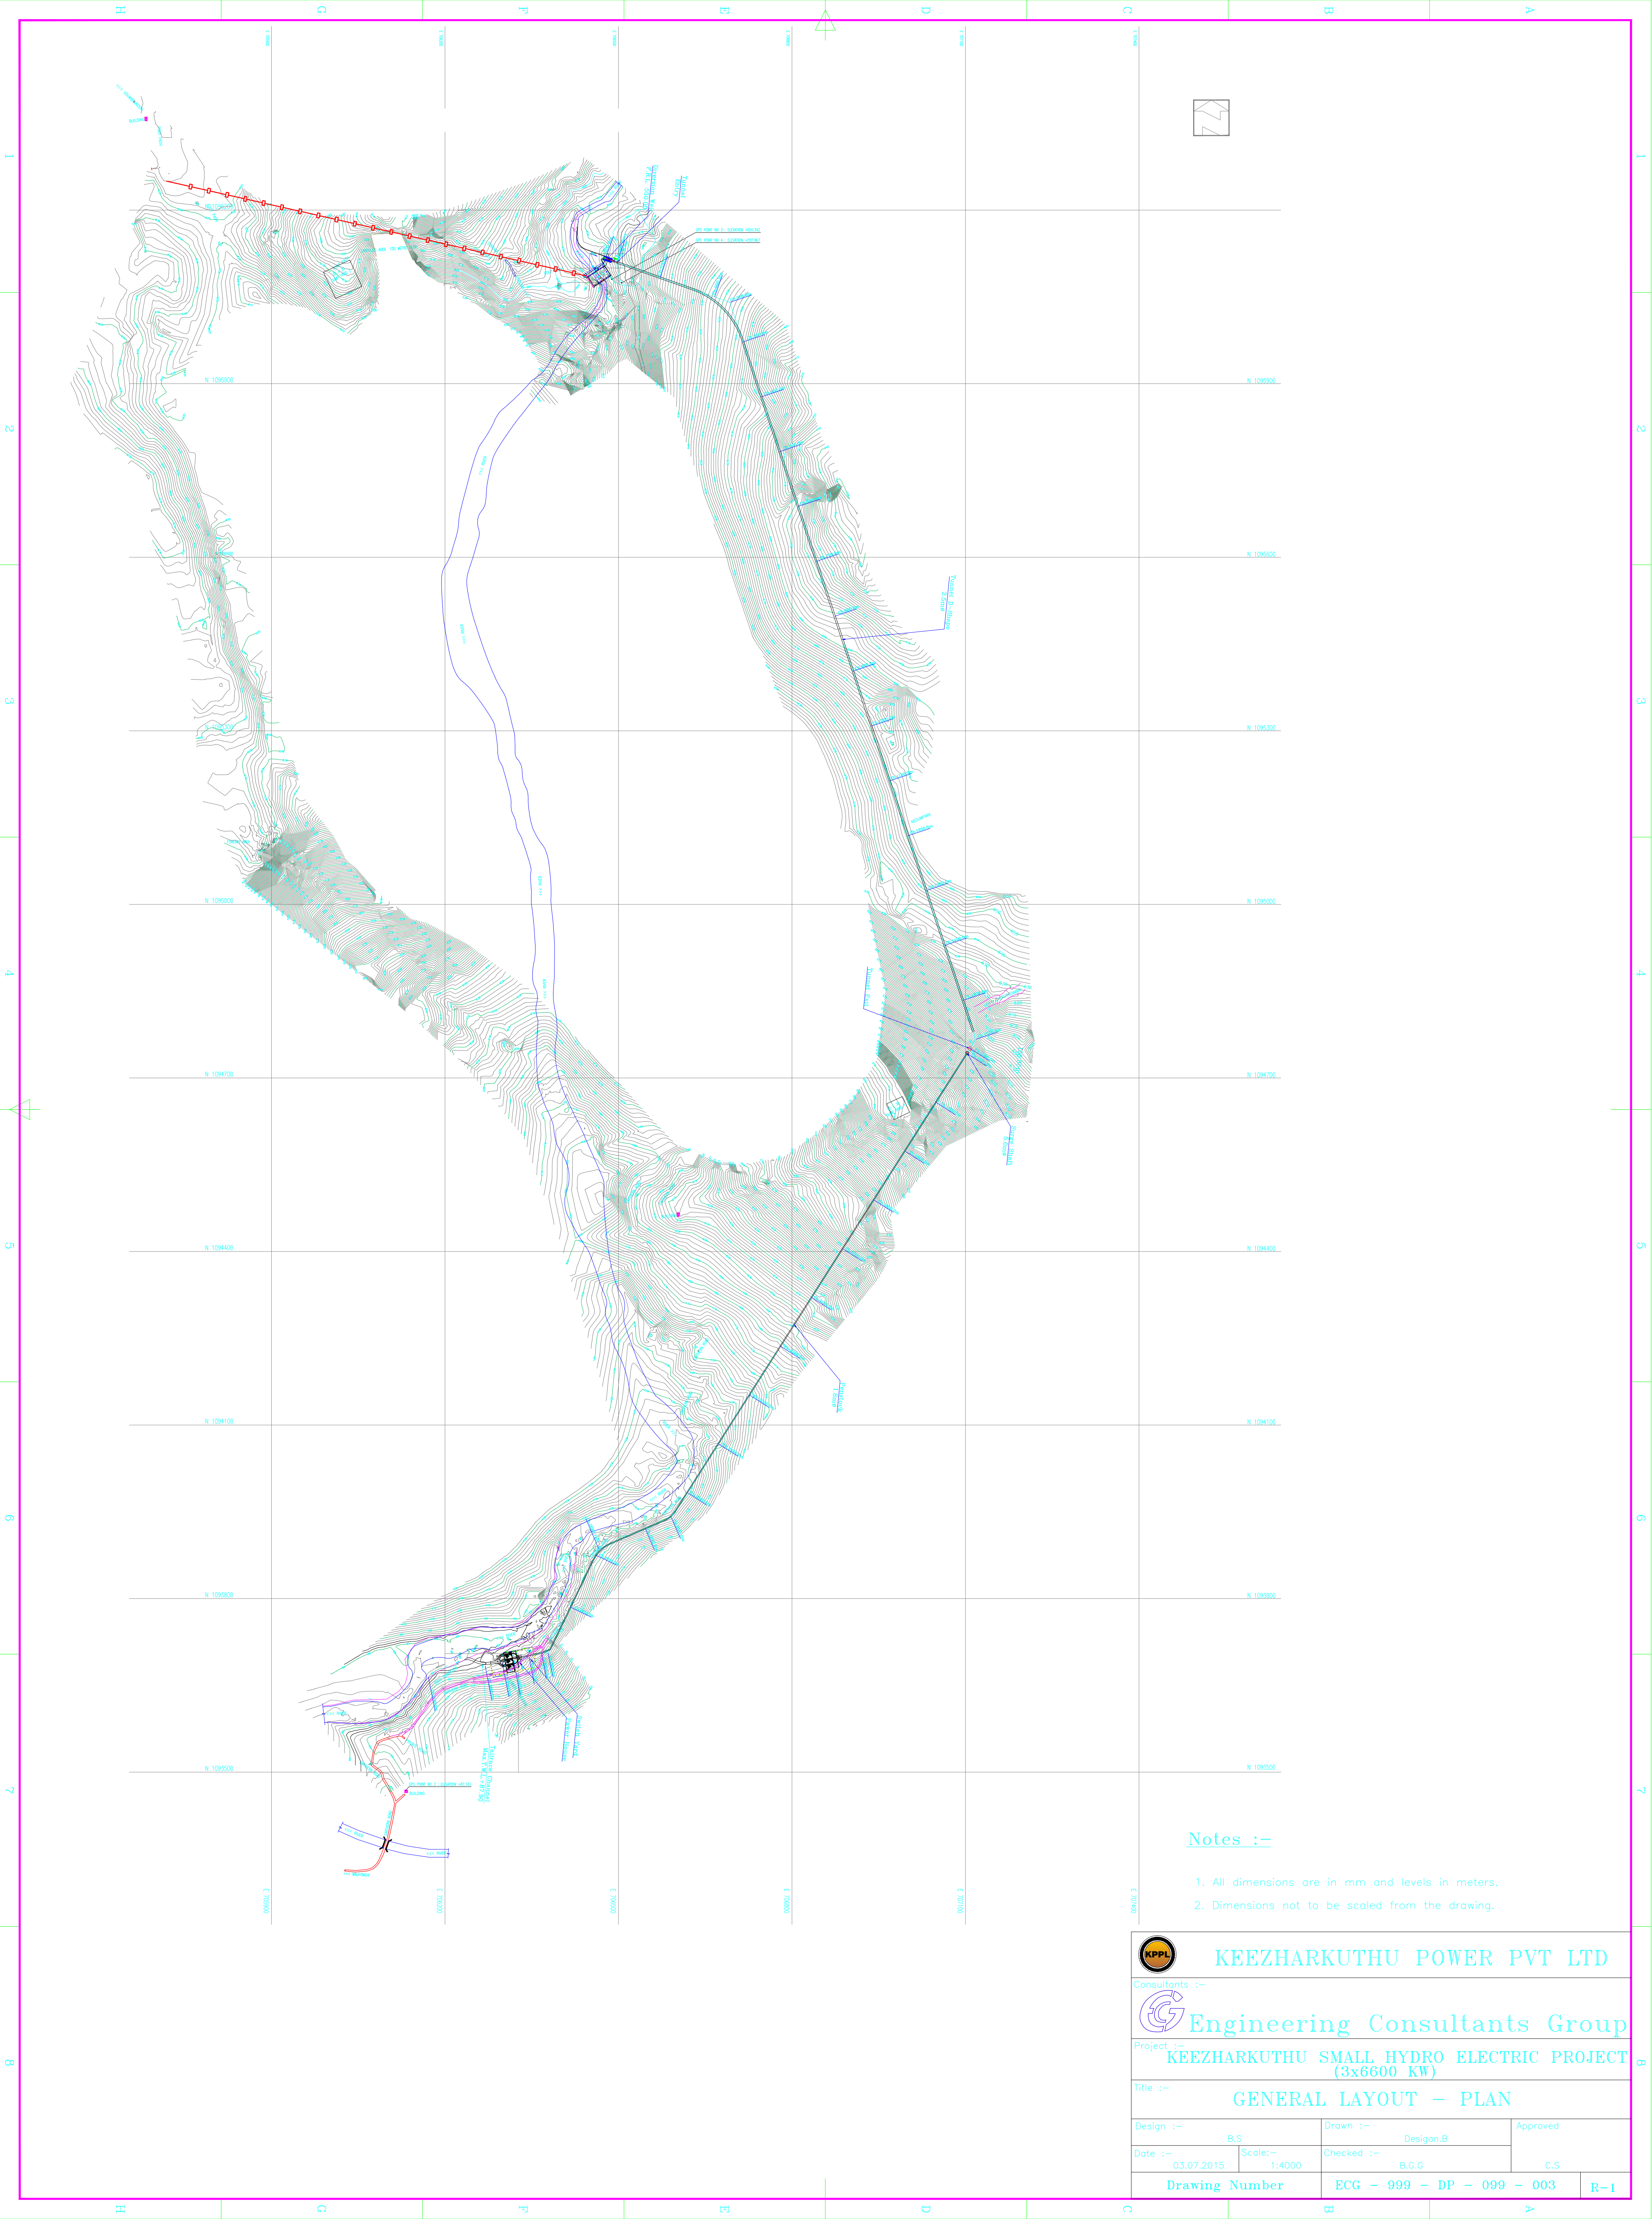


Notes :-

- 1. All dimensions are in mm and levels in meters.
- 2. Dimensions not to be scaled from the drawing.



KEEZHARKUTHU POWER PVT LTD



Engineering Consultants Group

Project :-
KEEZHARKUTHU SMALL HYDRO ELECTRIC PROJECT
(3x6600 KW)

Title :-
GENERAL LAYOUT – PLAN

Design :- B.S	Drawn :- Desigan,B	Approved C.S	
Date :- 03.07.2015	Checked :- B.G.G		
Drawing Number		ECG – 999 – DP – 099 – 003	R-1