



SHOWING PROPOSED LAND FOR RENEWAL OF LEASE IN FAVOUR OF SHRI M.V.JOSHI FOR SMALL SCALE INDUSTRY. (SAHYADRI PAPERS)

DIVISION-----SIRSI
 RANGE-----SIRSI
 VILLAGE-----SIRSI
 F.S.NO-----232
 EXTENT-----2.0 HA

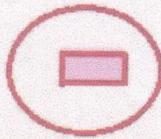


PROPOSED LAND

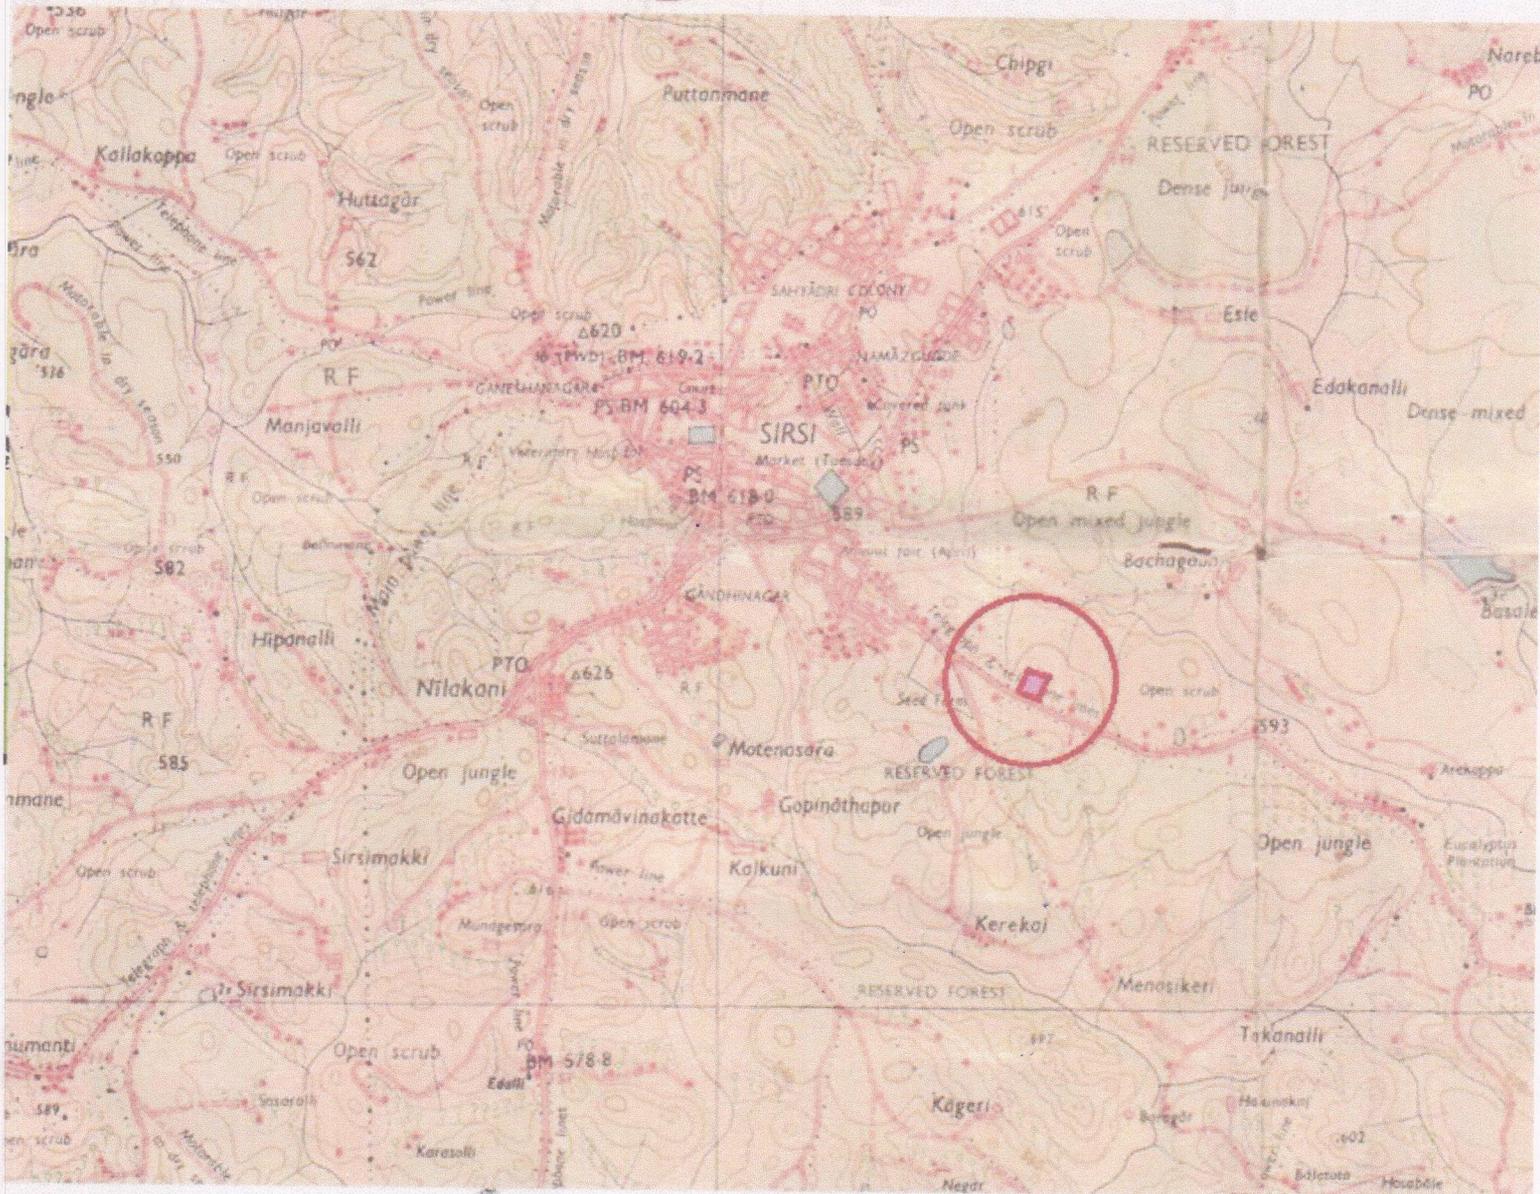

LOCATION OF PROPOSED LAND IN TOTAL VILLAGE MAP OF SIRSI

PROPOSED LAND

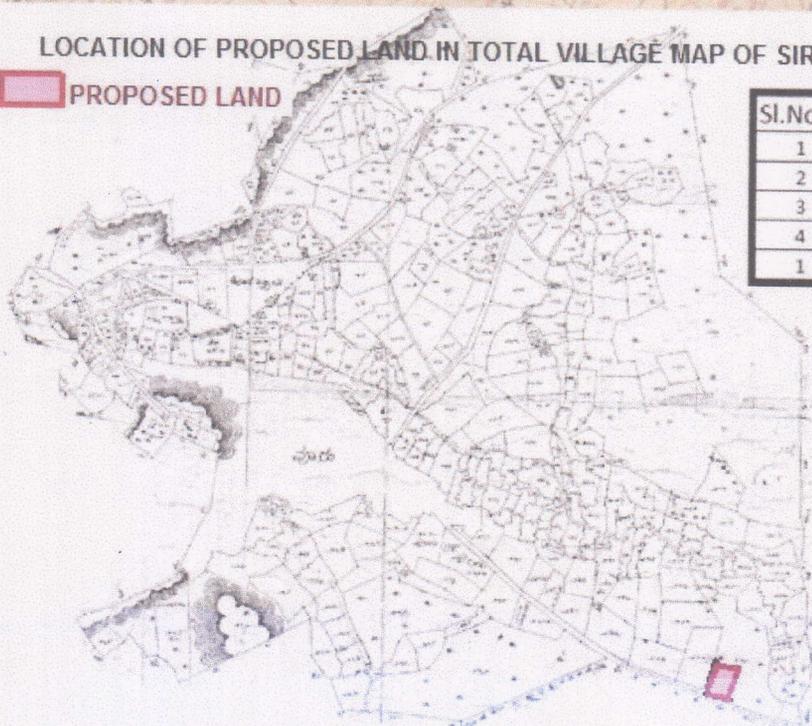

Sl.No	Distance	L.Length	Course	Position (Hddd mm ss.s)
1	0 m			N14 36 08.6 E74 51 16.4
2	200 m	200 m	17° true	N14 36 14.8 E74 51 18.3
3	300 m	100 m	109° true	N14 36 13.8 E74 51 21.5
4	499 m	199 m	197° true	N14 36 07.6 E74 51 19.6
1	599 m	100 m	288° true	N14 36 08.6 E74 51 16.4

FOR M/S. SAHYADRI PAPERS

PARTNER

M/S. SAHYADRI PAPERS
 BANAVASI ROAD
 SIRSI-581 401