



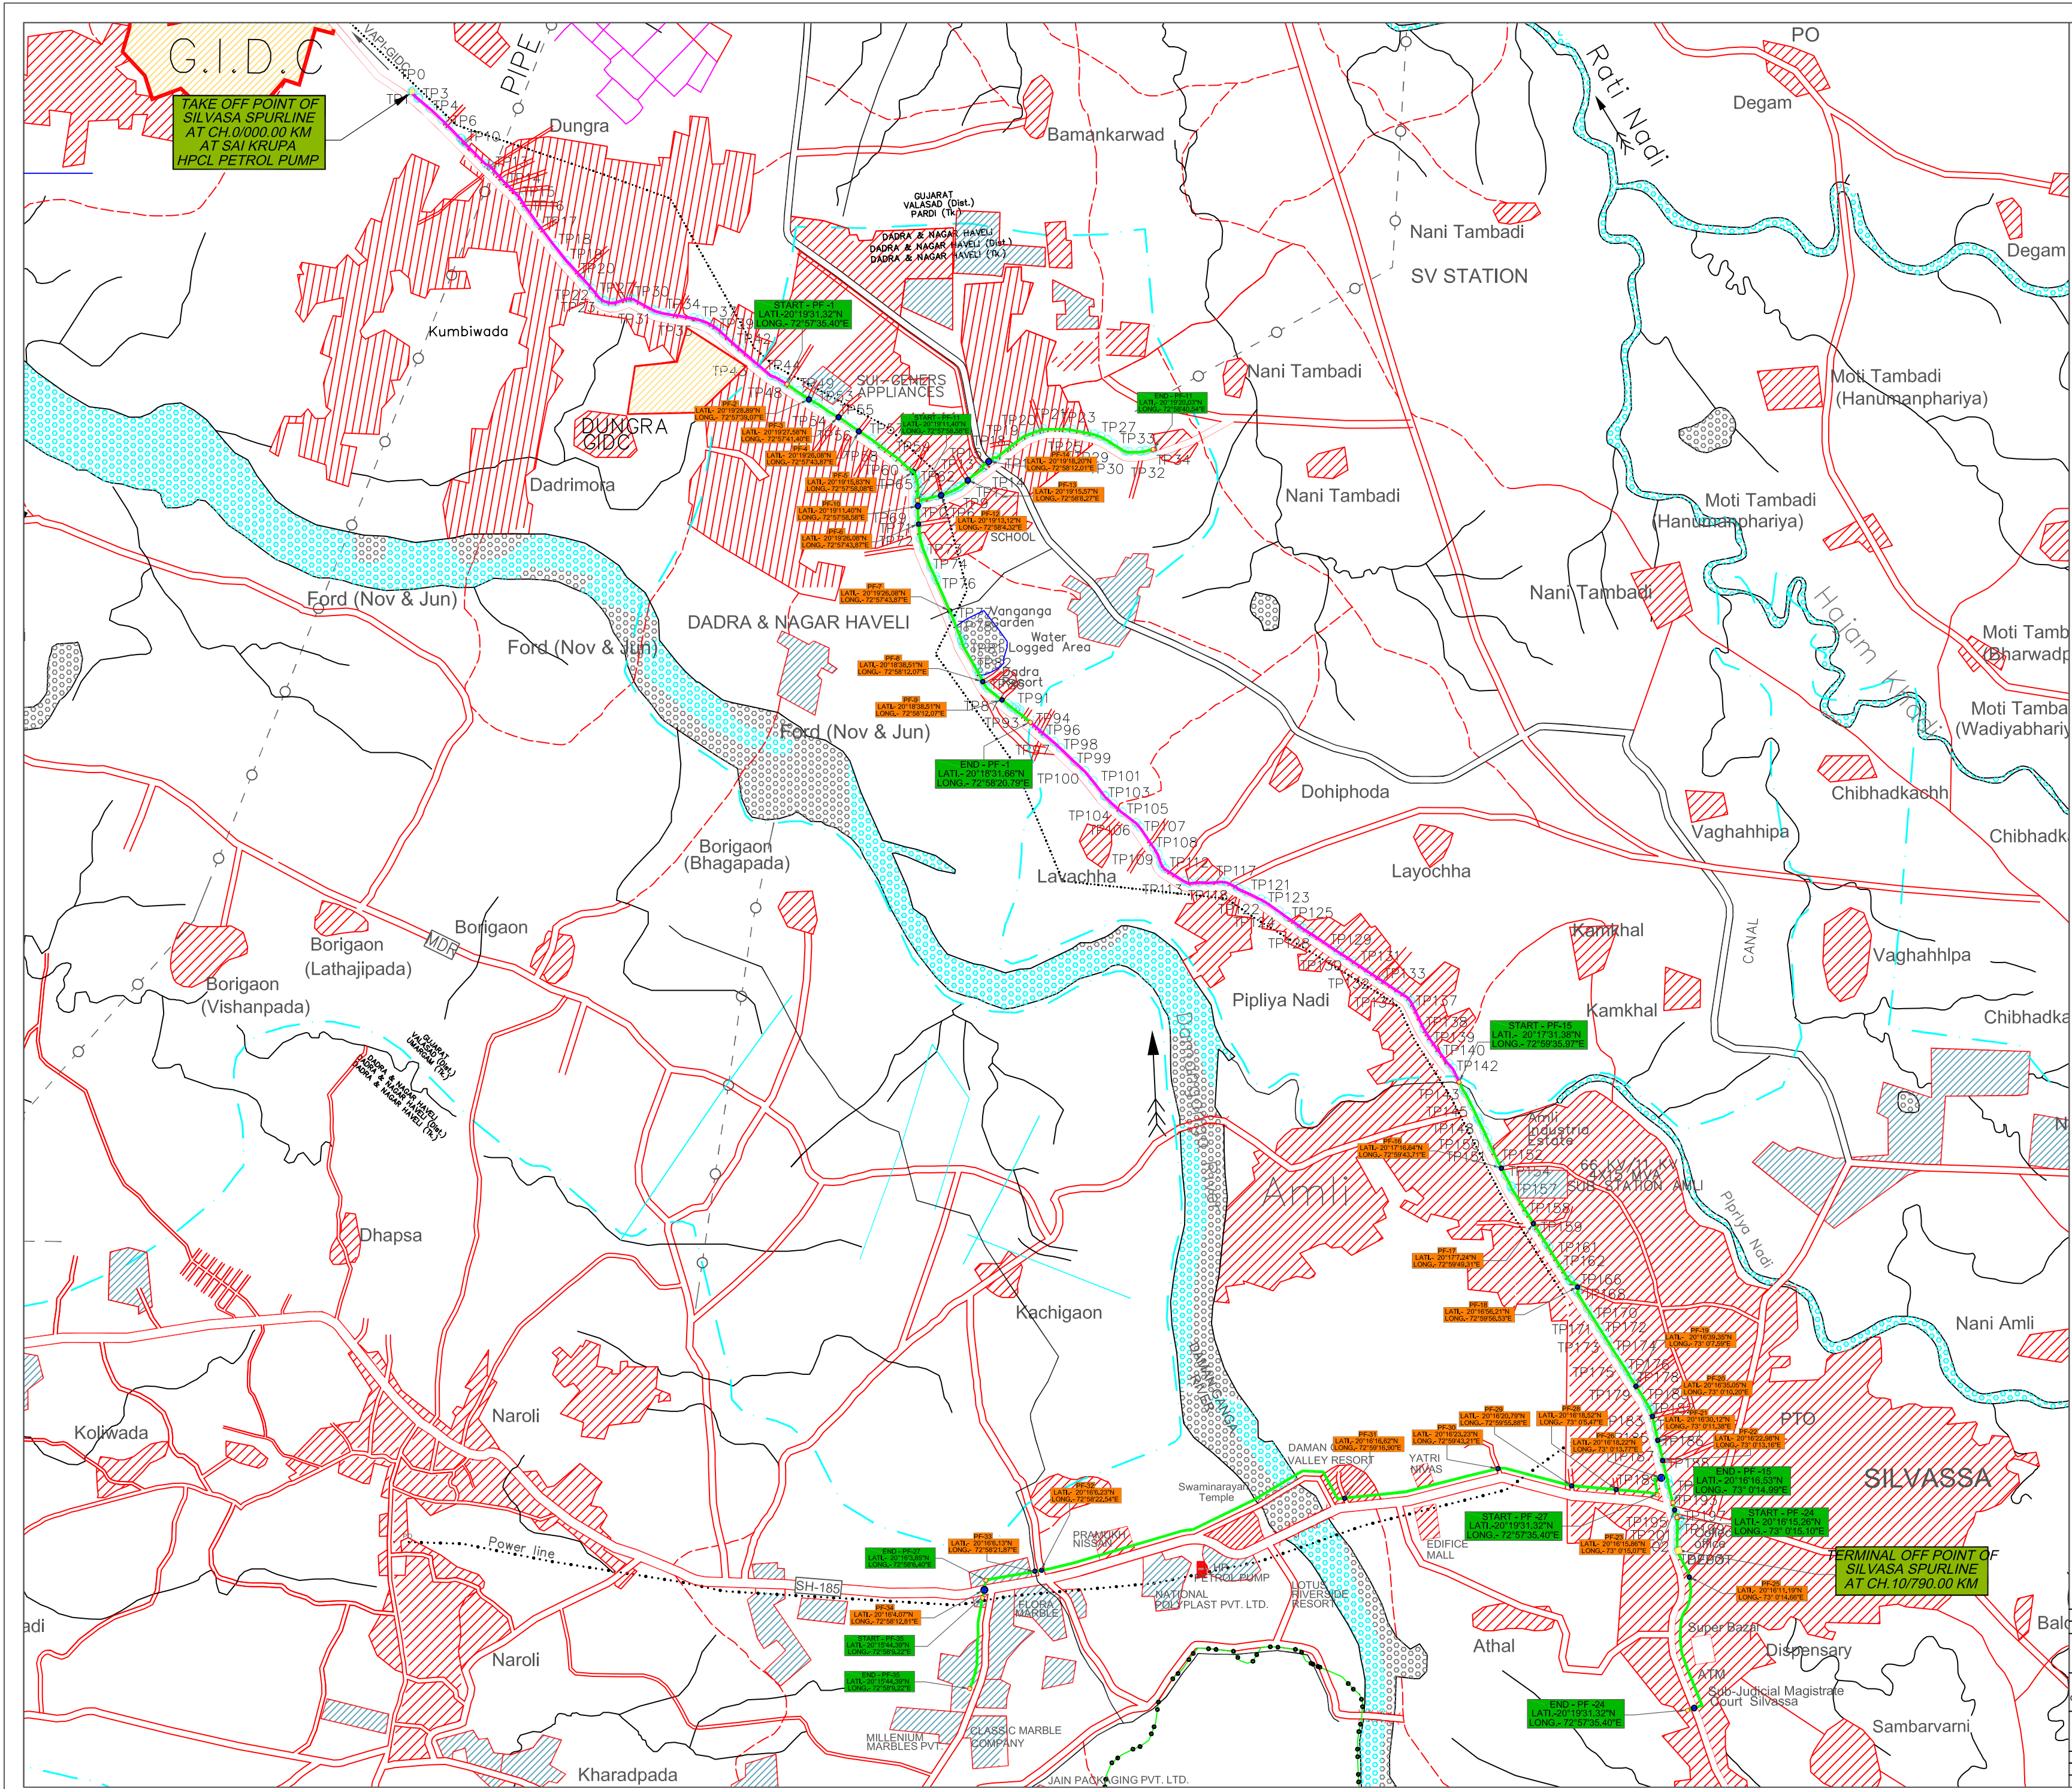

INDEX			
PF NO	NAME OF PIPE	LATITUDE	LONGITUDE
PF-1-START	Silvassa Spurline	2019 31.32°N	72 57 35.40°E
PF-1-END		2018 31.66°N	72 58 20.79°E
PF-2		2019 28.89°N	72 57 39.07°E
PF-3		2019 27.58°N	72 57 41.40°E
PF-4		2019 26.08°N	72 57 43.87°E
PF-5		2019 15.83°N	72 57 58.08°E
PF-6		2019 8.59°N	72 57 58.73°E
PF-7		2018 49.28°N	72 58 5.59°E
PF-8		2018 38.51°N	72 58 12.07°E
PF-9	OIDC Spurline	2019 11.40°N	72 57 58.58°E
PF-10-START PF-11		2019 20.03°N	72 58 40.54°E
PF-11-END PF-12		2019 13.12°N	72 58 4.32°E
PF-13		2019 15.57°N	72 58 8.27°E
PF-14	Silvassa Spurline	2019 18.20°N	72 58 12.01°E
PF-15-START		2017 31.38°N	72 59 35.97°E
PF-15-END		2016 16.53°N	73 01 4.99°E
PF-16		2017 16.64°N	72 59 43.71°E
PF-17		2017 7.24°N	72 59 49.31°E
PF-18	IOCL Spurline	2016 56.21°N	72 59 56.53°E
PF-19		2016 39.35°N	73 07.59°E
PF-20		2016 35.05°N	73 01 0.20°E
PF-21		2016 30.12°N	73 01 1.38°E
PF-22	Athal Spurline	2016 22.98°N	73 01 3.16°E
PF-23		2016 15.86°N	73 01 5.07°E
PF-24-START		2016 15.26°N	73 01 5.10°E
PF-24-END		2015 49.98°N	73 01 4.81°E
PF-25	Athal Spurline	2016 11.19°N	73 01 4.66°E
PF-26		2016 18.22°N	73 01 3.77°E
PF-27-START		2016 17.63°N	73 01 3.47°E
PF-27-END		2016 4.49°N	72 58 12.87°E
PF-28	Athal Spurline	2016 18.52°N	73 05.47°E
PF-29		2016 20.79°N	72 59 55.88°E
PF-30		2016 23.23°N	72 59 43.21°E
PF-31		2016 16.62°N	72 59 16.90°E
PF-32	Athal Spurline	2016 6.23°N	72 58 22.54°E
PF-33		2016 6.13°N	72 58 21.27°E
PF-34		2016 4.08°N	72 58 12.80°E
PF-35-START		2016 3.56°N	72 58 12.78°E
PF-35-END		2015 44.39°N	72 58 9.22°E

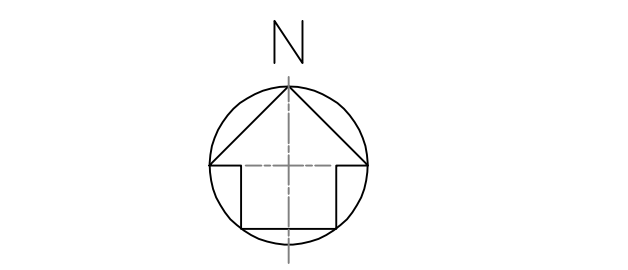

LEGEND	
	PIPELINE IN PF AREA(WITHIN DNH U/T)
	ROADS DECLARED AS PF
	CANAL DECLARED AS PF
	PIPELINE(WITHIN GUJARAT STATE)
	PF CROSSING BY PROPOSED P/L

01	ISSUED FOR APPROVAL			
	DATE	BY	CHKD	APPD
CLIENT	GUJARAT GAS LIMITED			
	GANDHINAGAR, GUJARAT			
SURVEY CONSULTANTS	SECON PRIVATE LIMITED			
	PLOT-147, 7B ROAD, EXPORT PROMOTION INDUSTRIAL PARK (EPPI) WHITEFIELD, BANGALORE - 56			
TITLE	ROUTE MAP			
	SECTION : DADRA & NAGAR HAVELI PNG GAS DISTRIBUTION NETWORK			
SCALE	DRAWING NO.			REV
	SECON / GGL / DNH GA / FCA / RM-1			01