


- INDEX**
- Lease Boundary
 - Contour
 - Proposed quarry Road
 - Boundary pillar
 - 3ore hole(Existing)
 - TBM
 - GRID LINES

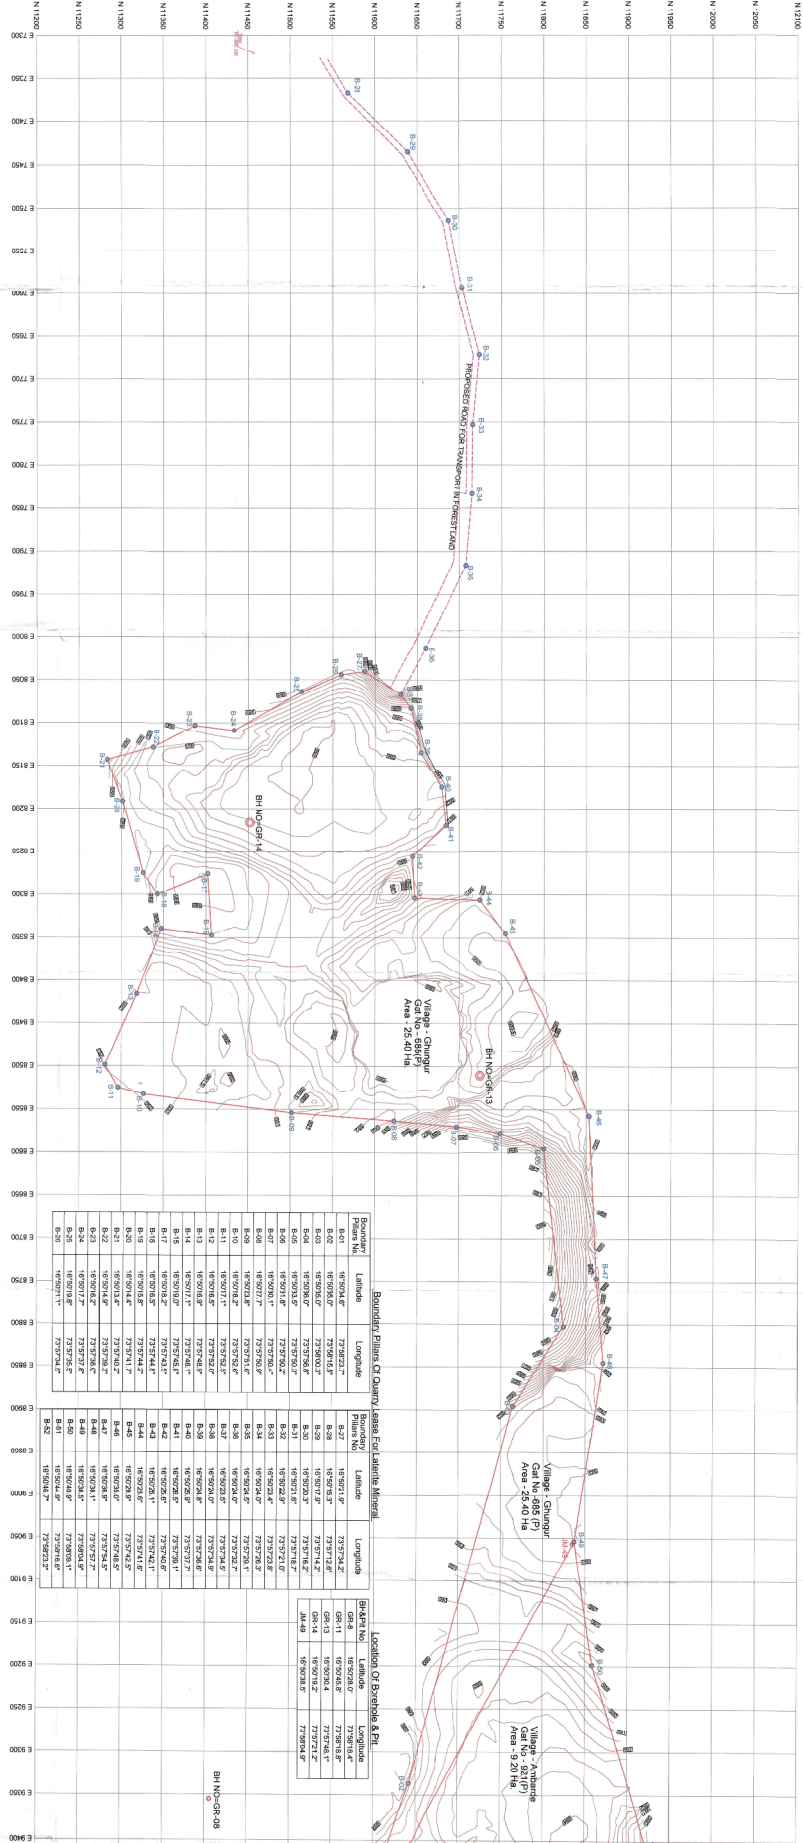

Boundary Pillar No.	Latitude	Longitude


"The Plans and Sections are prepared based on the lease map authenticated by the Forest Department"


Surveyed By :- Shivaji B. Sakre
Total = 34.83Ha
Company Representative

Su

SURFACE PL
NAME OF LESSEE :- SHREE JIGALI
AT - GUNGUR
TALUKA - SHAI

Village	Gat No	Area
Total		34.83Ha