




KINGS VILLE RESORTS
VILLAGE SHANKAR
TESHIL NAKODAR
DISTT. JALANDHAR

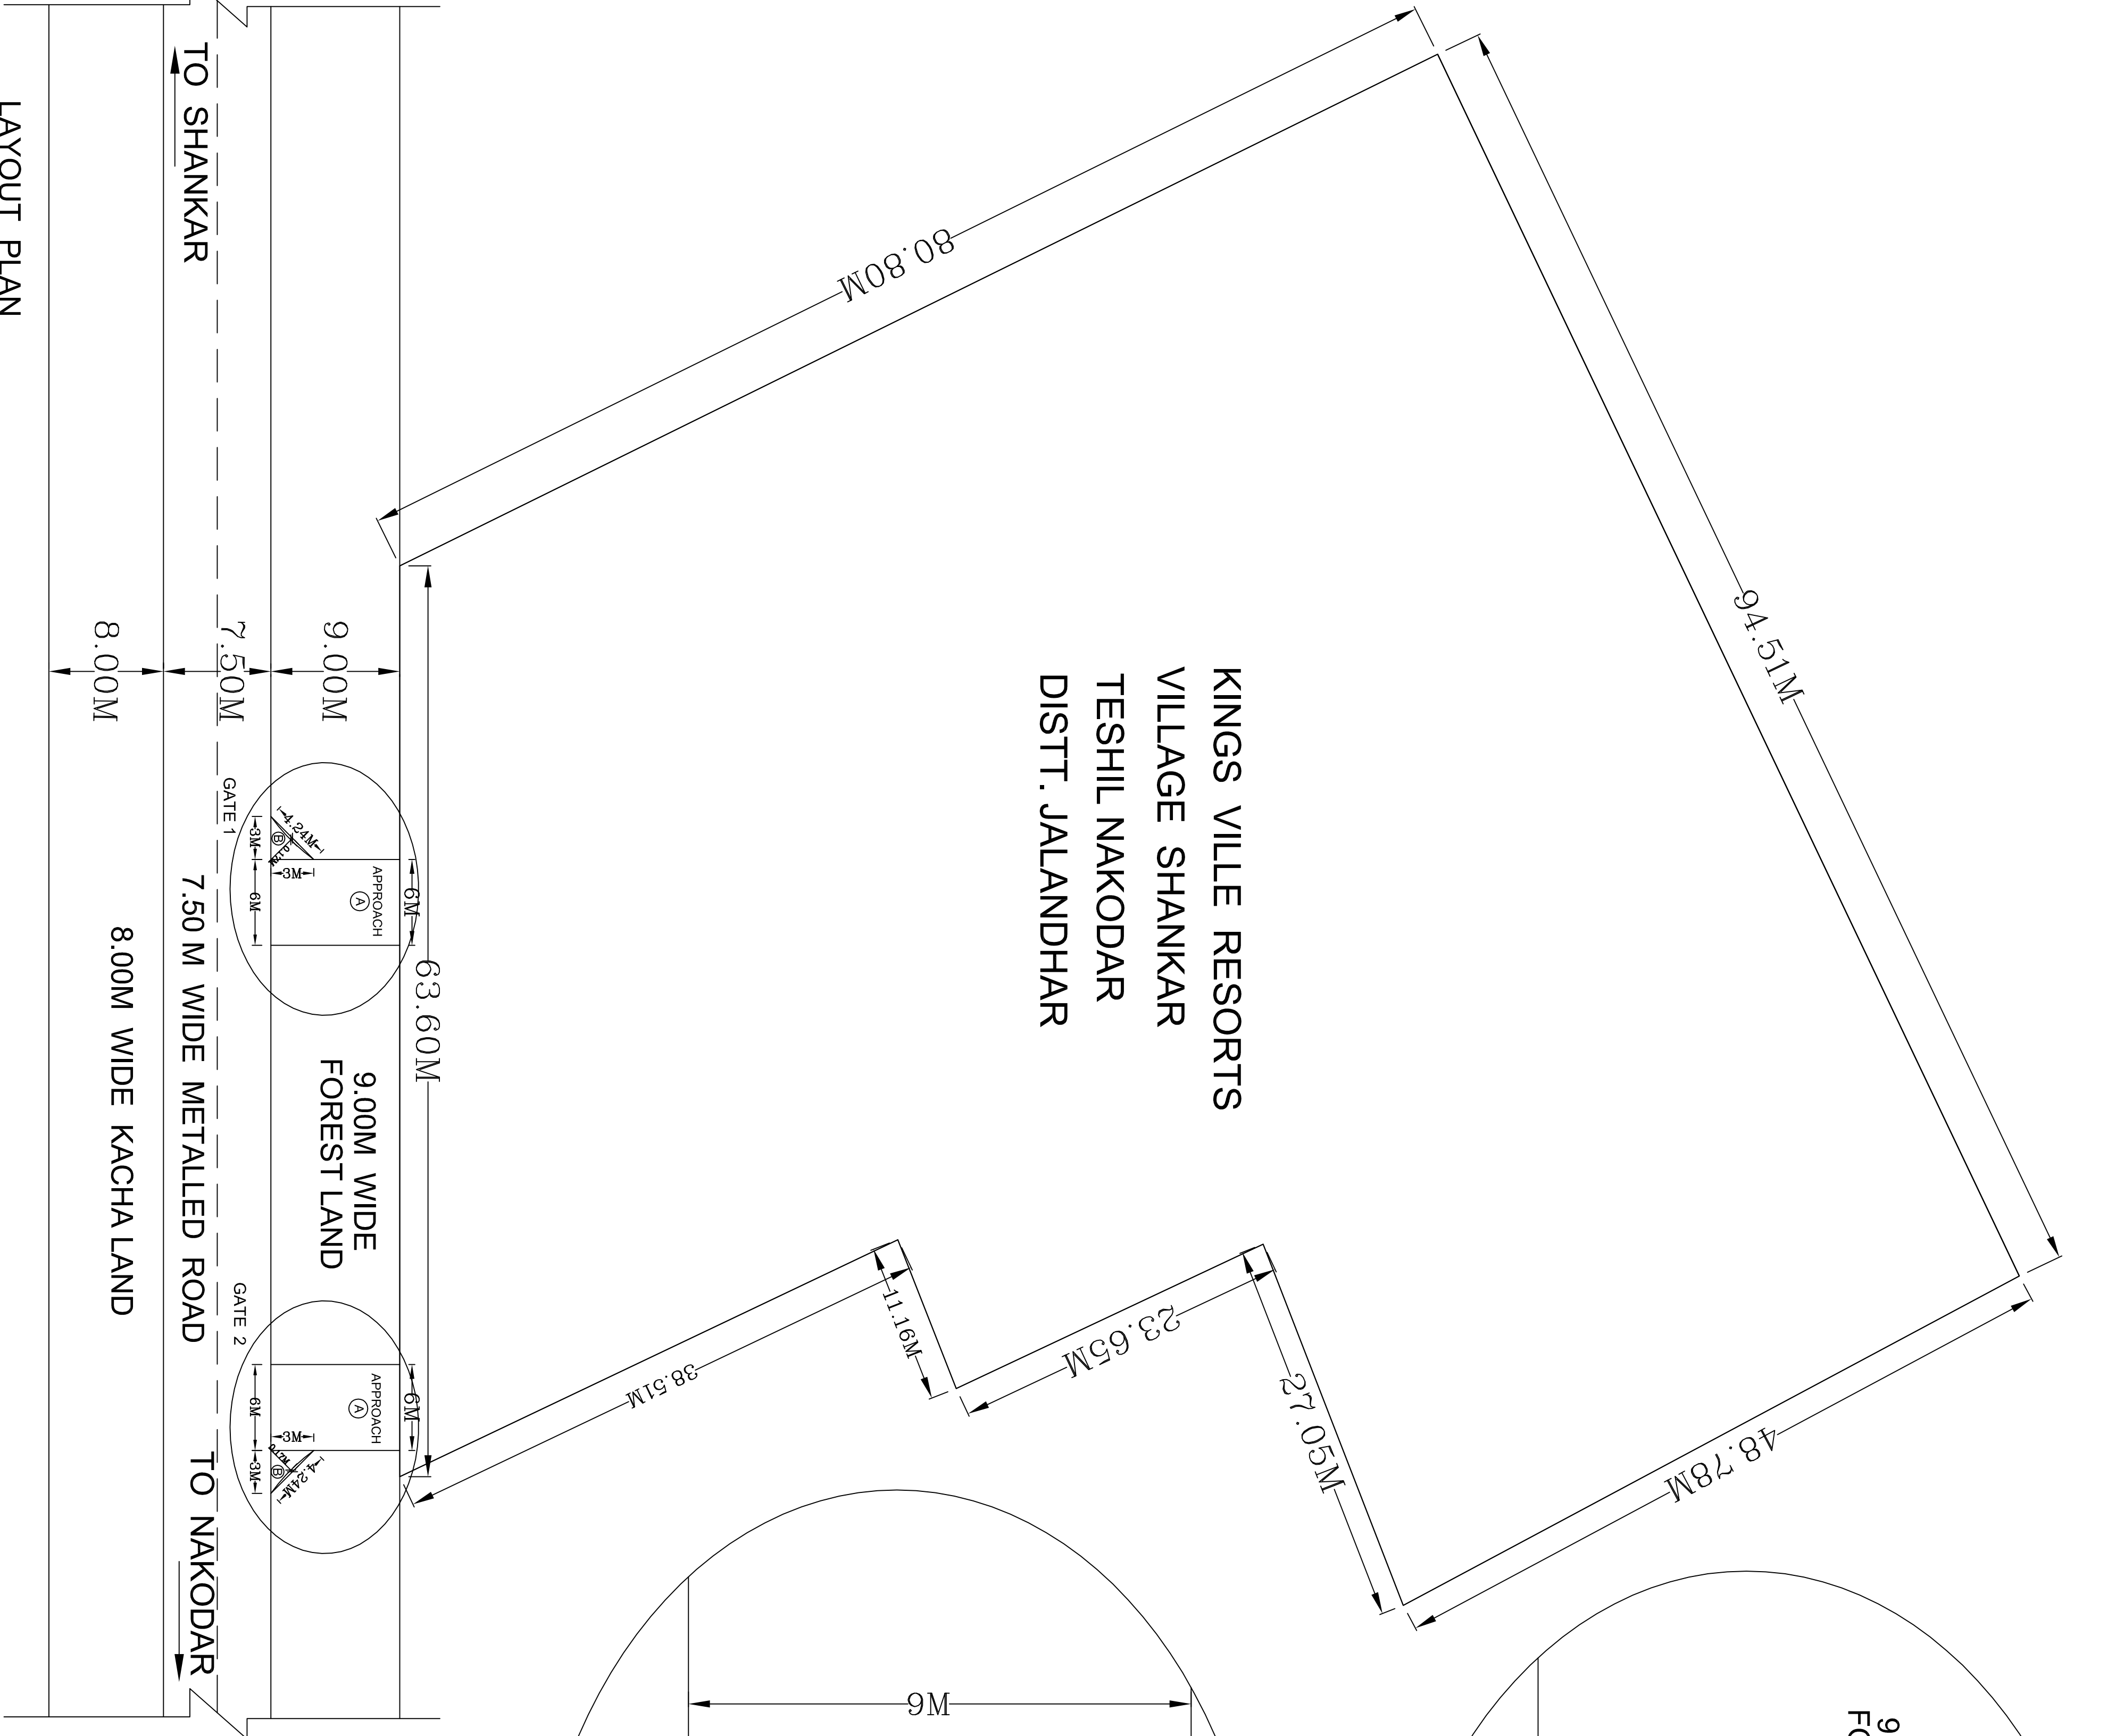

DETAIL OF GATE 1

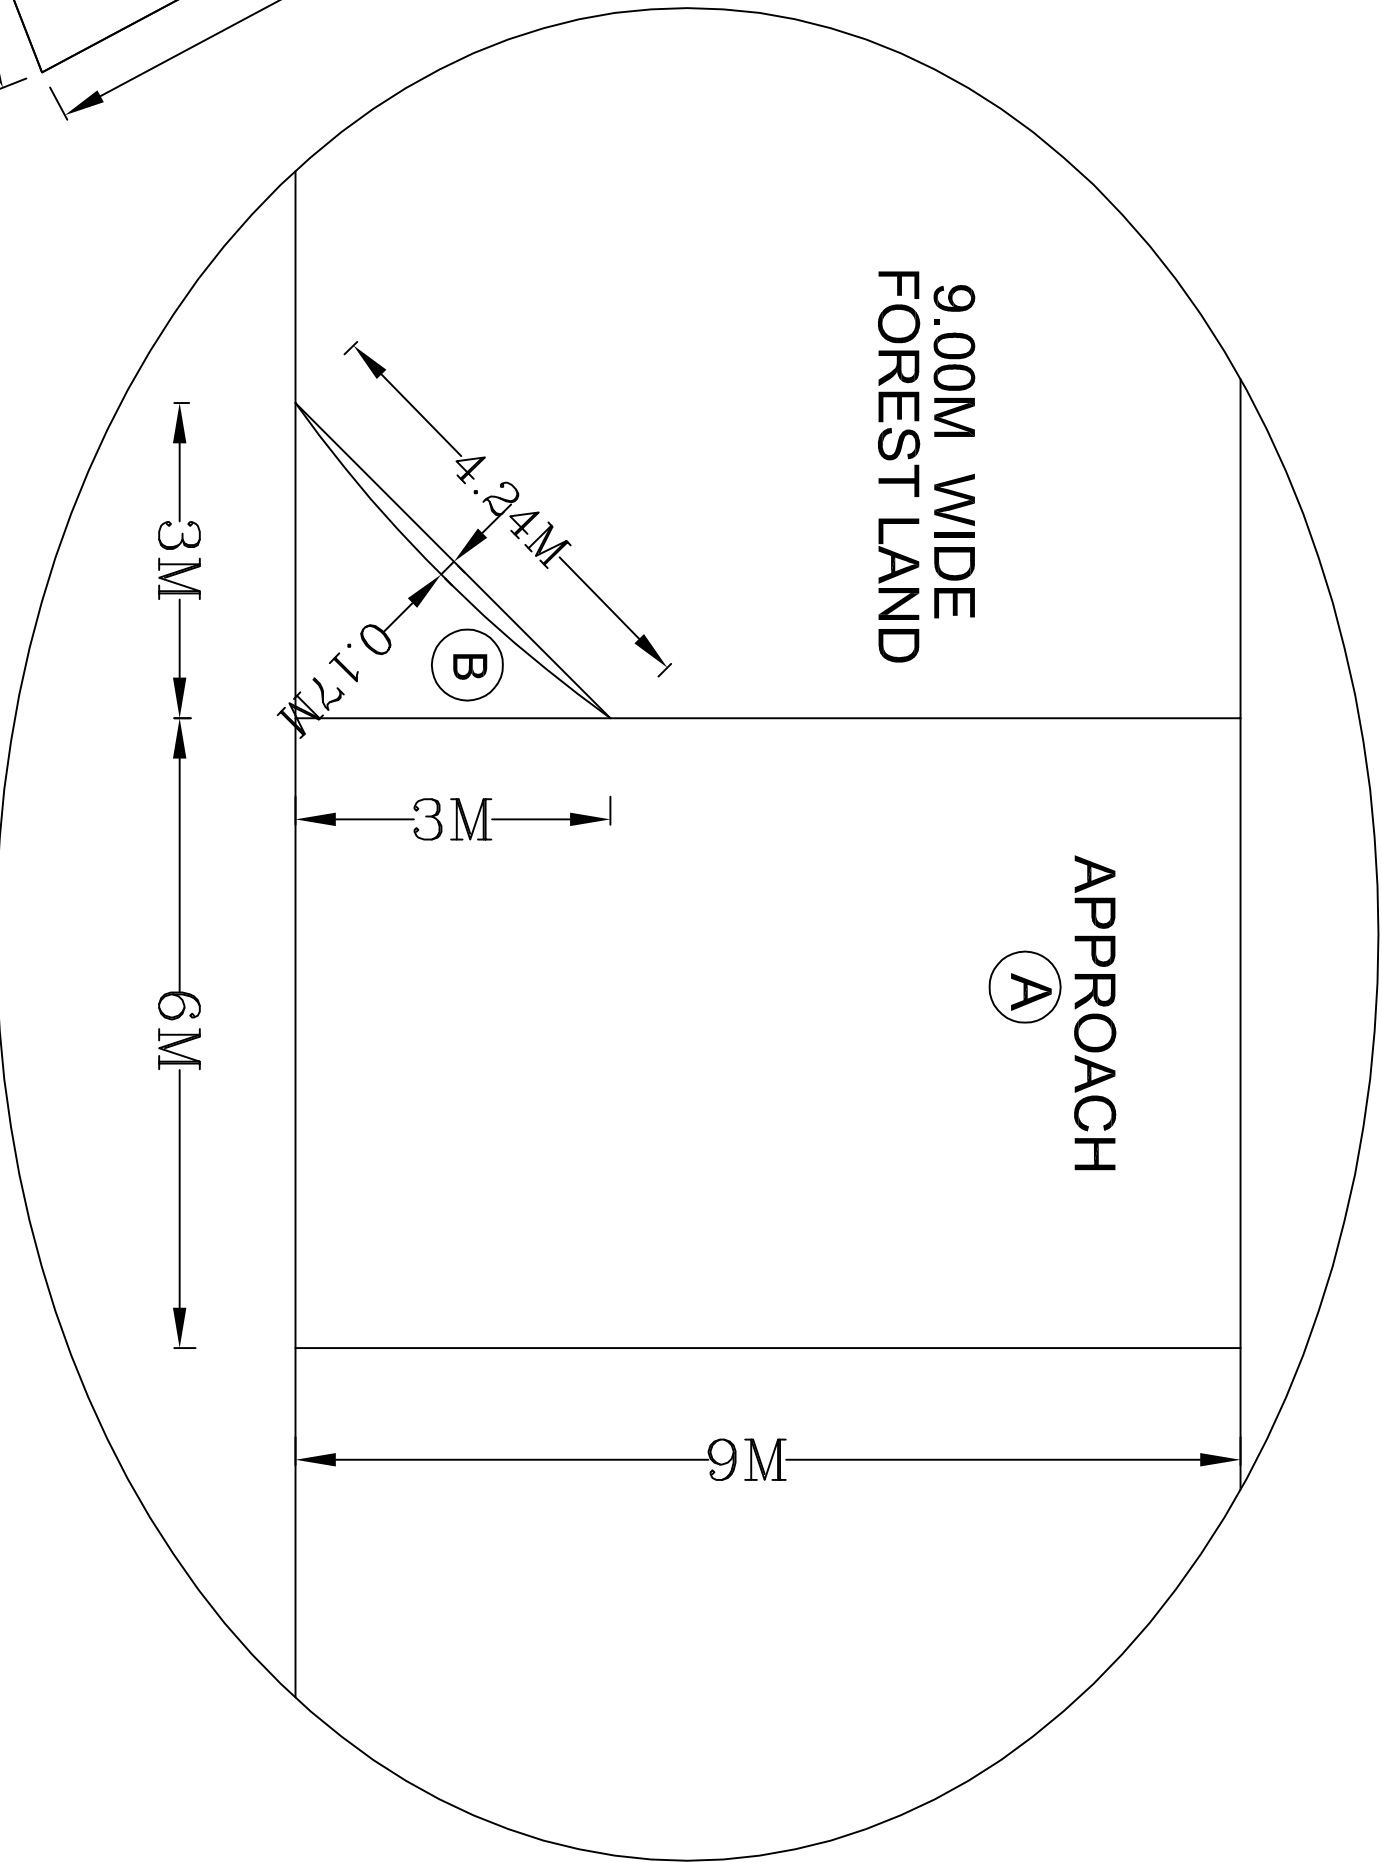

DETAIL OF GATE 2

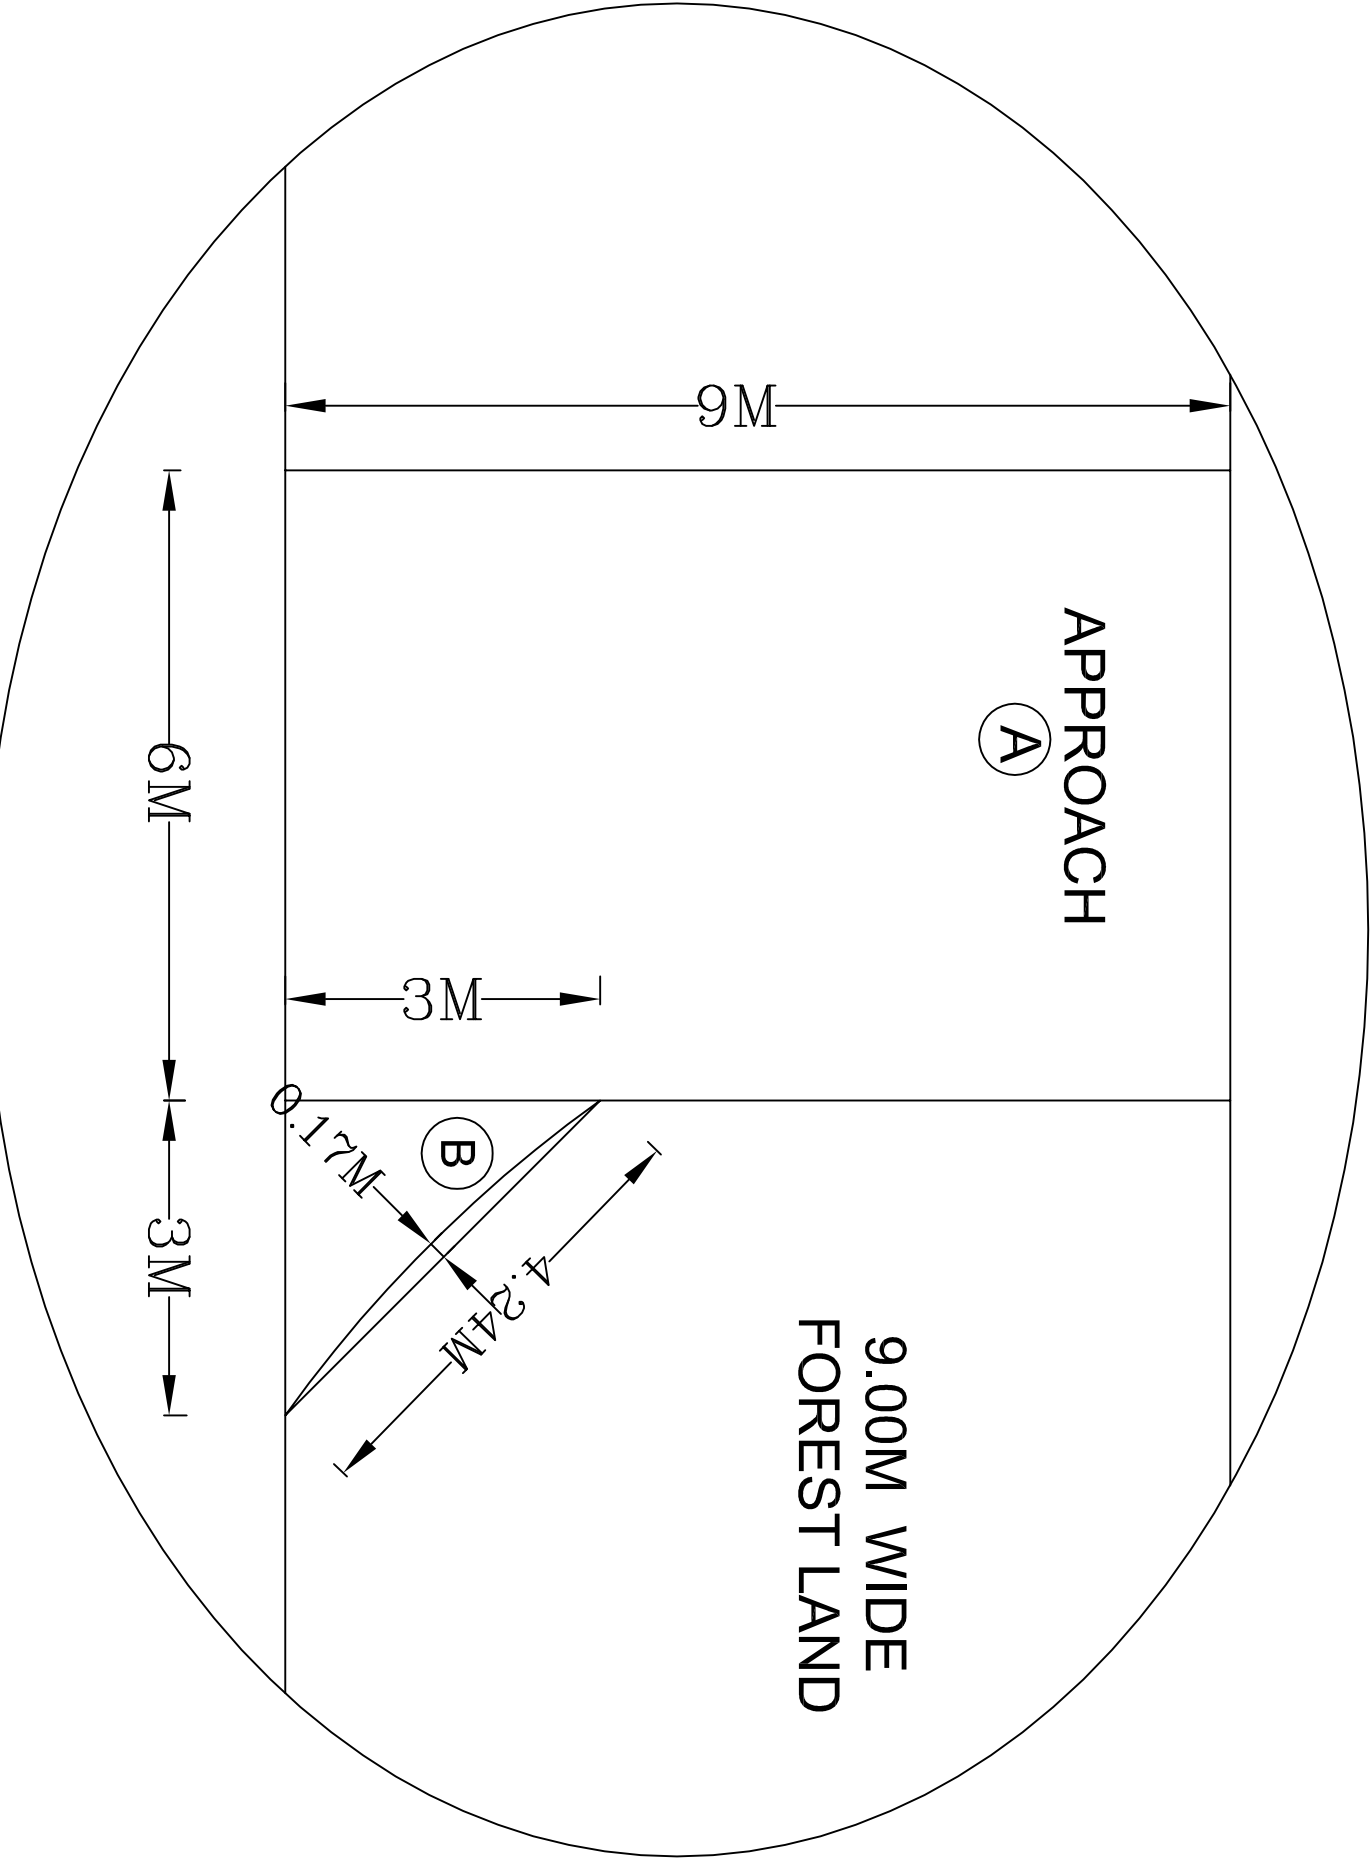

TOTAL PROJECT AREA
100.00 X 74.88 = 7488.00 SQM.
AREA IN HECTARE = 0.7488 HEC

FOREST LAND
TOTAL APPROACH AREA = 2A + 2B
AREA OF 2A = 2 (9.00 X 6.00) = 108.00 SQM
AREA OF 2B = 2(1/2 X 3.00 X 3.00)
- 2(1/3 X 4.24 X 0.17
= 8.52 SQM
TOTAL AREA = 108.00 + 8.52
= 116.52 SQM
IN HACTARE = 0.01165 HA.

LAYOUT PLAN OF KINGS VILLE RESORTS SITUATED AT MAIN NAKODAR TO
JANDIALA ROAD, BETWEEN KM 4 - 5 R. H. S. AT VILLAGE SHANKAR.
TESHIL NAKODAR, DISTT. JALANDHAR (PB).

LAYOUT PLAN