


MAP SHOWING DIGITAL MAP OF REQUIRED FOREST LAND AND COORDINATES OF PROPOSED OFC ALIGNMENT

Full Title of the Project : "Laying of Underground Optical Fiber Cable Along the NH-21 (Old NH-11) Road Within the Existing Row from Mahuwa to Samleti GP, NTR -T Joint to Patoli, Hadiya to Teekri Jafran NH Crosing and Hadiya T-Joint to Pali T-Joint, District-Dausa (Rajasthan)


Proposal No. FP/RJ/OFC/50901/2020 Diversion Area : 0.1602 Ha.

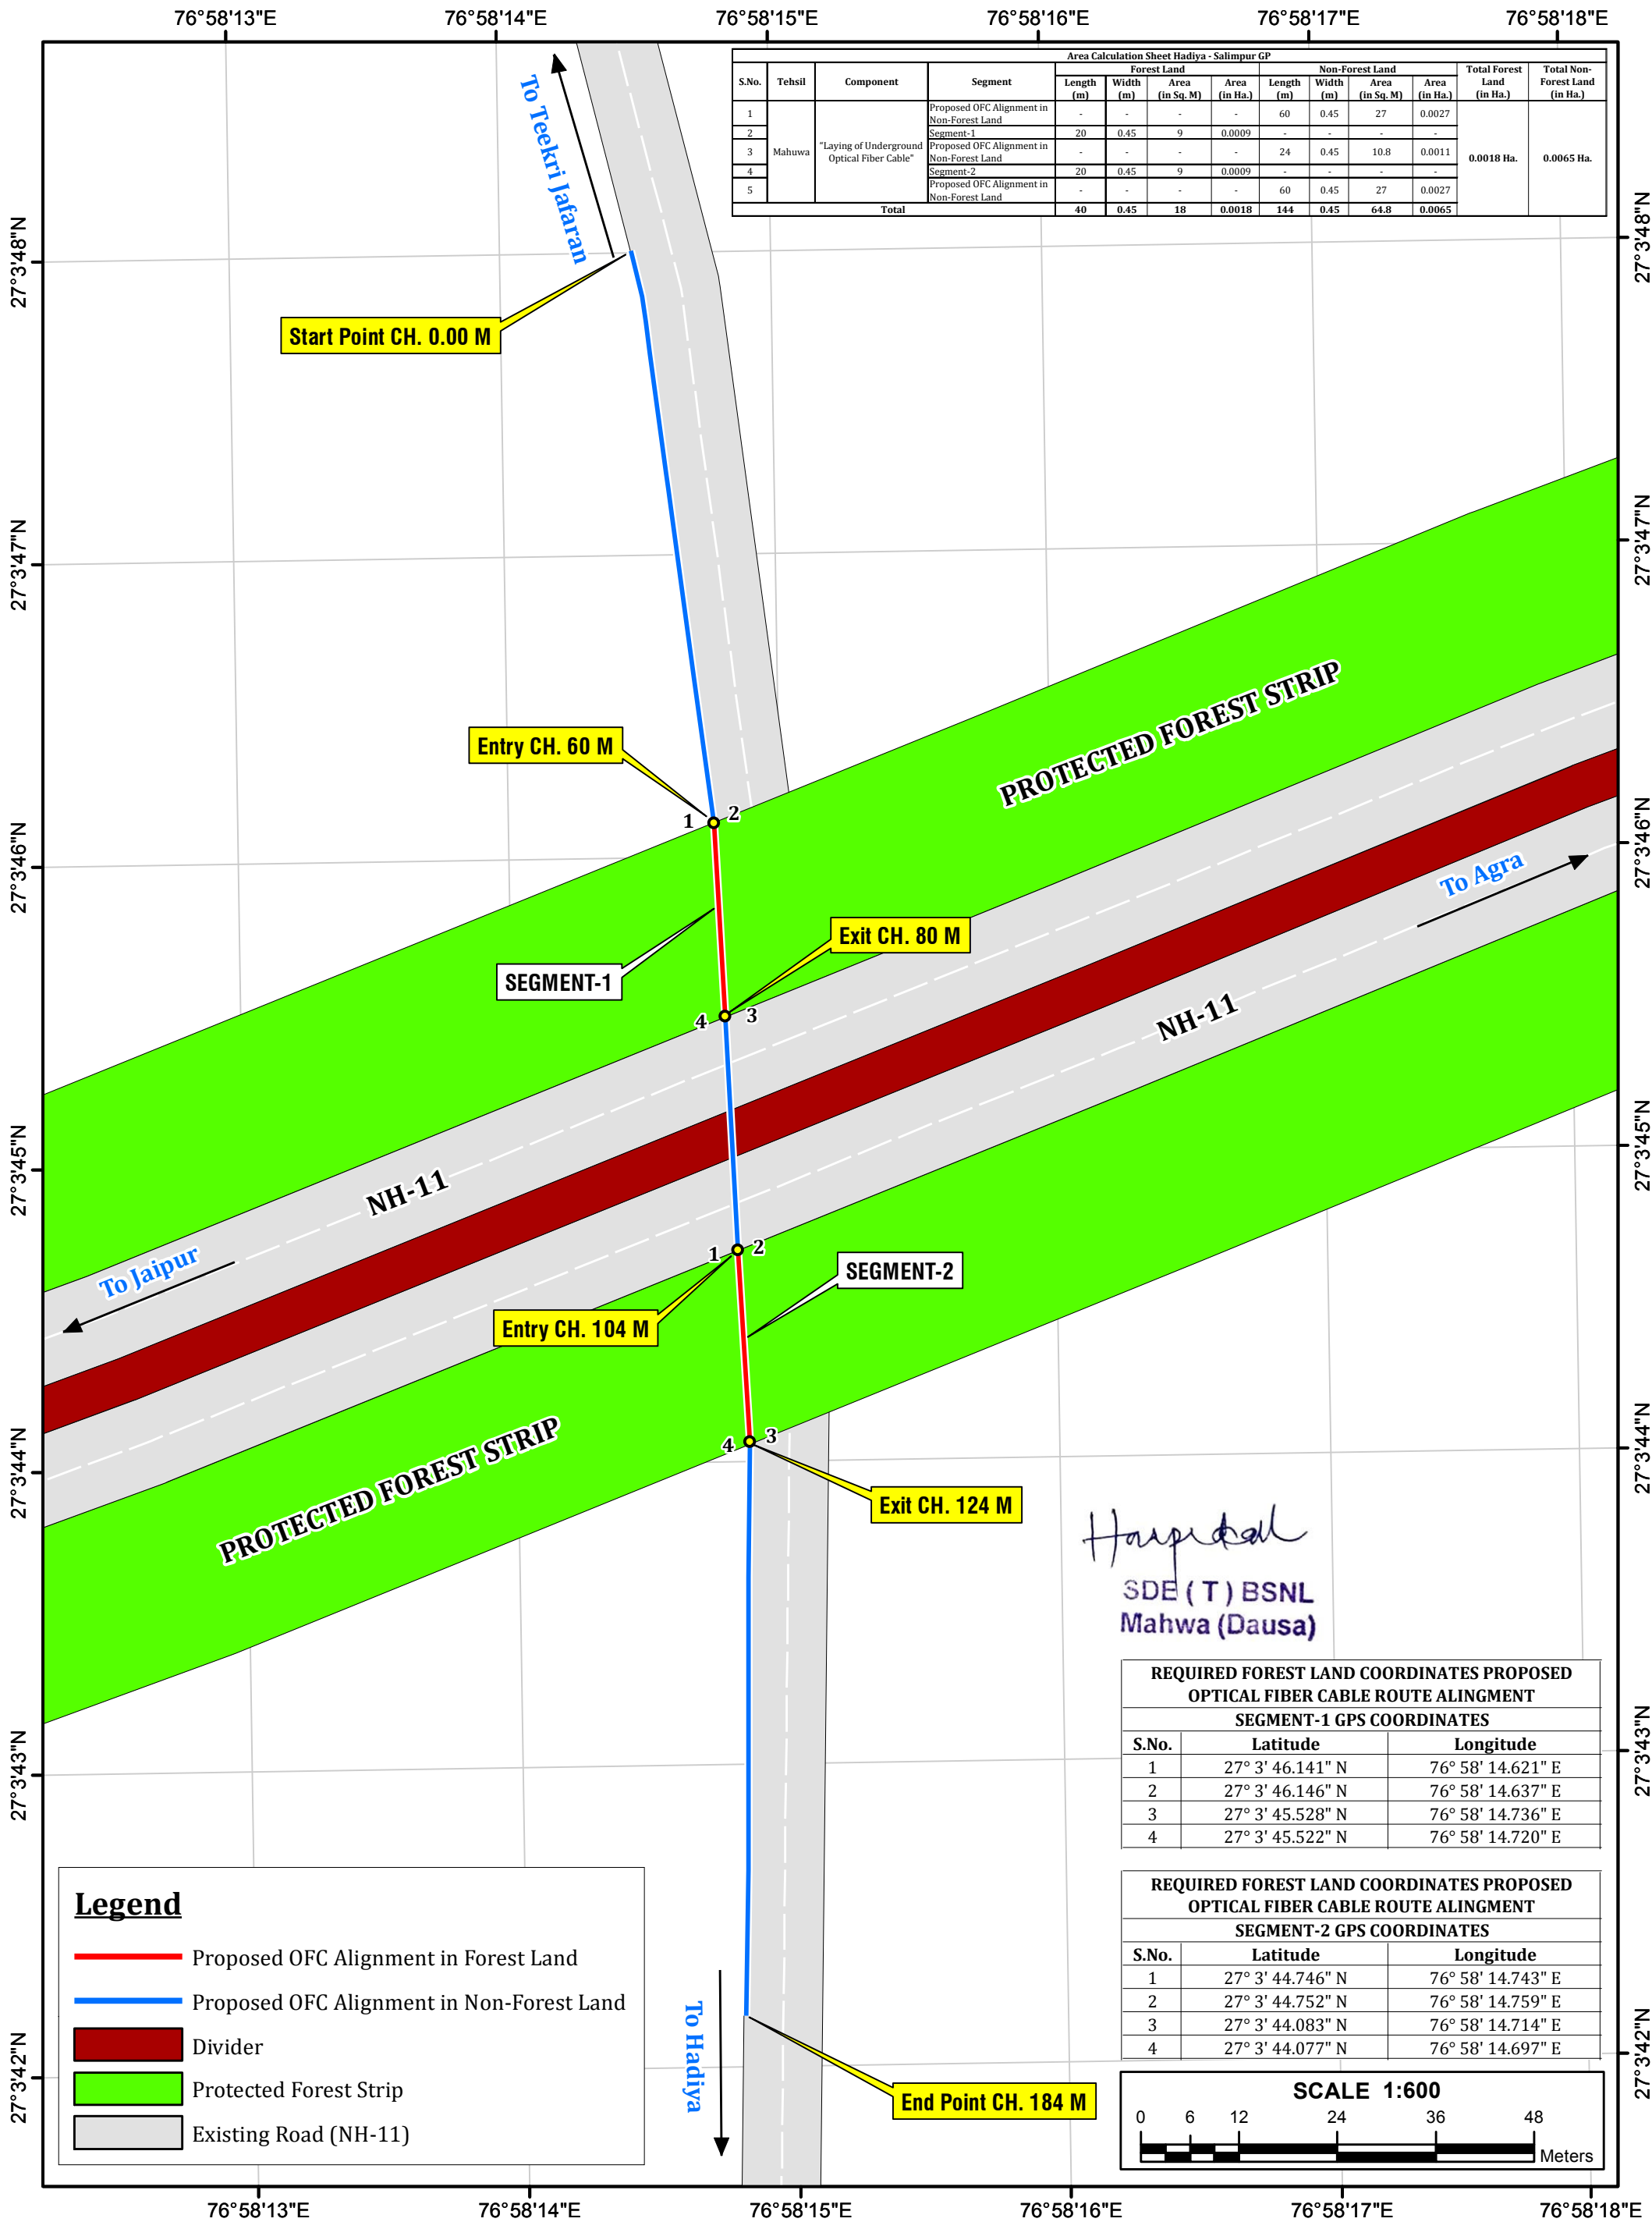

MAP SHOWING DIGITAL MAP OF REQUIRED FOREST LAND AND COORDINATES OF PROPOSED OFC ALIGNMENT

Full Title of the Project : "Laying of Underground Optical Fiber Cable Along the NH-21 (Old NH-11) Road Within the Existing Row from Mahuwa to Samleti GP, NTR –T Joint to Patoli, Hadiya to Teekri Jafran NH Crossing and Hadiya T-Joint to Pali T-Joint, District-Dausa (Rajasthan)

Proposal No.FP/RJ/OFC/50901/2020 Diversion Area : 0.1602 Ha.

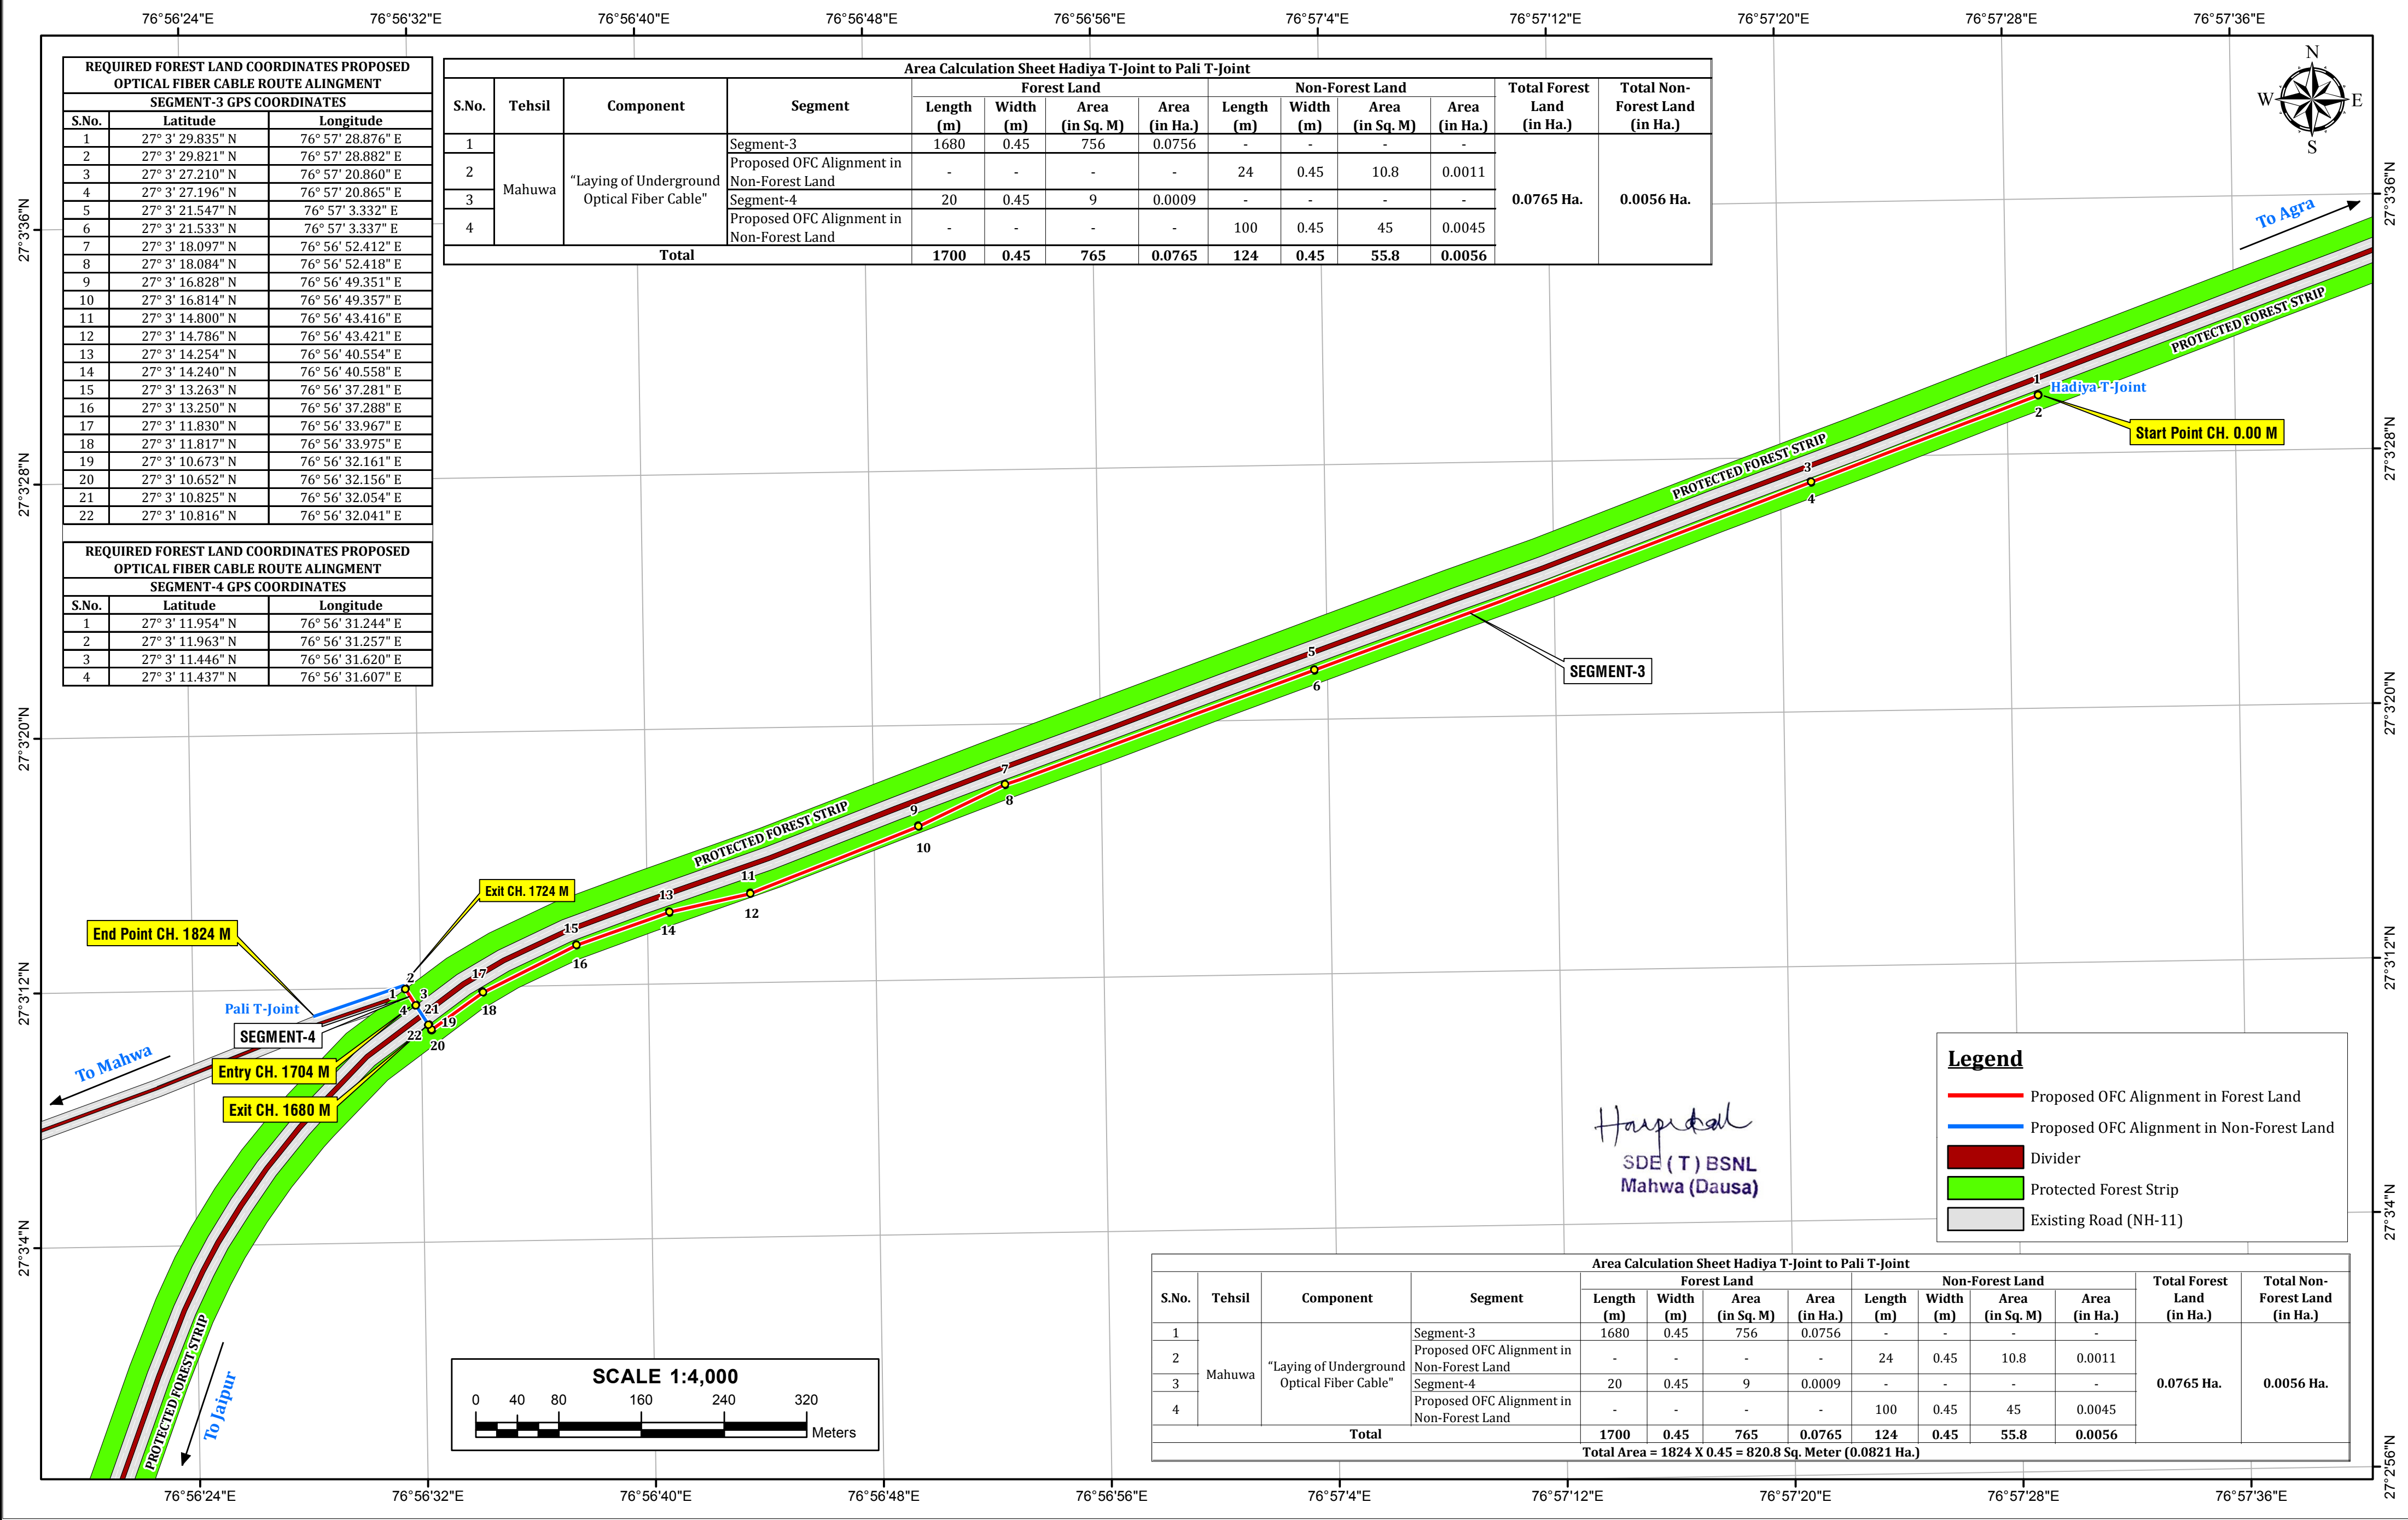

Area Calculation Sheet Hadiya T-Joint to Pali T-Joint


S.No.	Tehsil	Component	Segment	Forest Land				Non-Forest Land				Total Forest Land (in Ha.)	Total Non-Forest Land (in Ha.)
				Length (m)	Width (m)	Area (in Sq. M)	Area (in Ha.)	Length (m)	Width (m)	Area (in Sq. M)	Area (in Ha.)		
1	Mahuwa	"Laying of Underground Optical Fiber Cable"	Segment-3	1680	0.45	756	0.0756	-	-	-	-	0.0765 Ha.	0.0056 Ha.
2			Proposed OFC Alignment in Non-Forest Land	-	-	-	-	24	0.45	10.8	0.0011		
3			Segment-4	20	0.45	9	0.0009	-	-	-	-		
4			Proposed OFC Alignment in Non-Forest Land	-	-	-	-	100	0.45	45	0.0045		
Total				1700	0.45	765	0.0765	124	0.45	55.8	0.0056		

Total Area = 1824 X 0.45 = 820.8 Sq. Meter (0.0821 Ha.)

MAP SHOWING DIGITAL MAP OF REQUIRED FOREST LAND AND COORDINATES OF PROPOSED OFC ALIGNMENT

Full Title of the Project : "Laying of Underground Optical Fiber Cable Along the NH-21 (Old NH-11) Road Within the Existing Row from Mahuwa to Samleti GP, NTR –T Joint to Patoli, Hadiya to Teekri Jafran NH Crosing and Hadiya T-Joint to Pali T-Joint, District-Dausa (Rajasthan)

Proposal No.FP/RJ/OFC/50901/2020 Diversion Area : 0.1602 Ha.

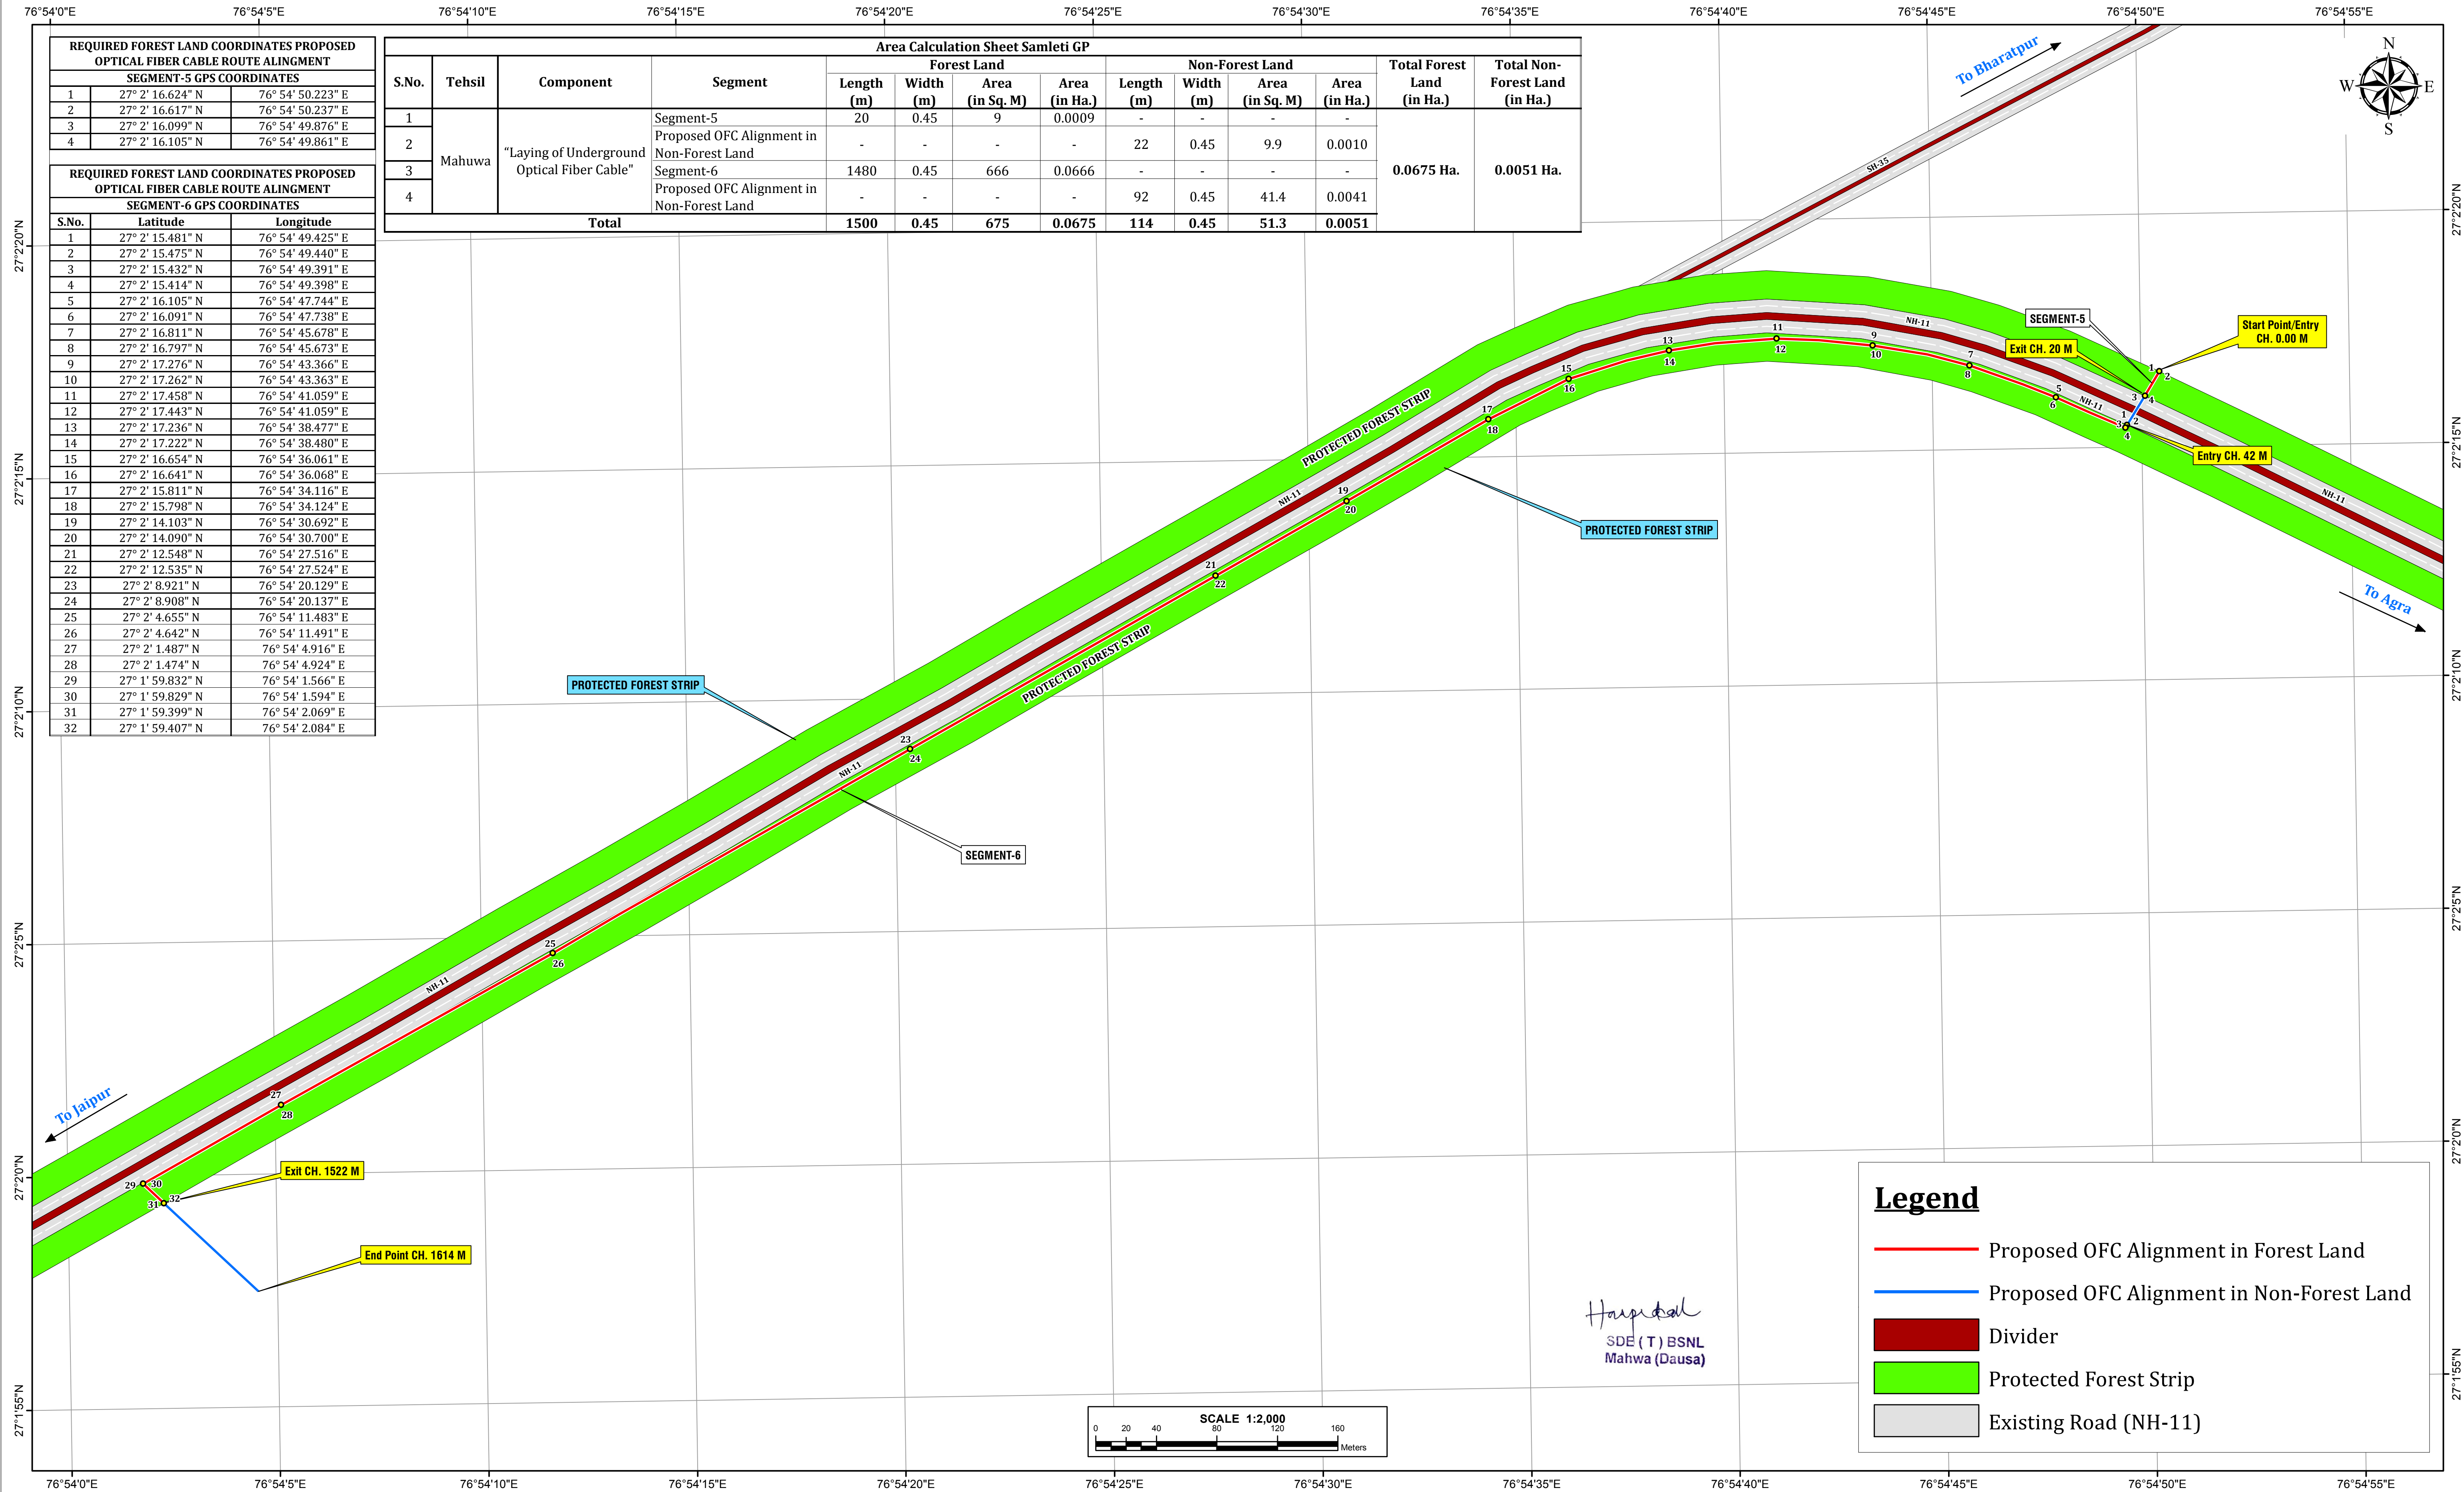

Legend

Proposed OFC Alignment in Forest Land

Proposed OFC Alignment in Non-Forest Land

Divider

Protected Forest Strip

Existing Road (NH-11)

MAP SHOWING DIGITAL MAP OF REQUIRED FOREST LAND AND COORDINATES OF PROPOSED OFC ALIGNMENT

Full Title of the Project : "Laying of Underground Optical Fiber Cable Along the NH-21 (Old NH-11) Road Within the Existing Row from Mahuwa to Samleti GP, NTR –T Joint to Patoli, Hadiya to Teekri Jafran NH Crossing and Hadiya T-Joint to Pali T-Joint, District-Dausa (Rajasthan)

Proposal No. FP/RJ/OFC/50901/2020 Diversion Area : 0.1602 Ha.

